


161 BUCKHURST STREET SOUTH MELBOURNE  
 EXISTING GROUND  
 FLOOR PLAN / SITE PLAN  
 SCALE 1:100

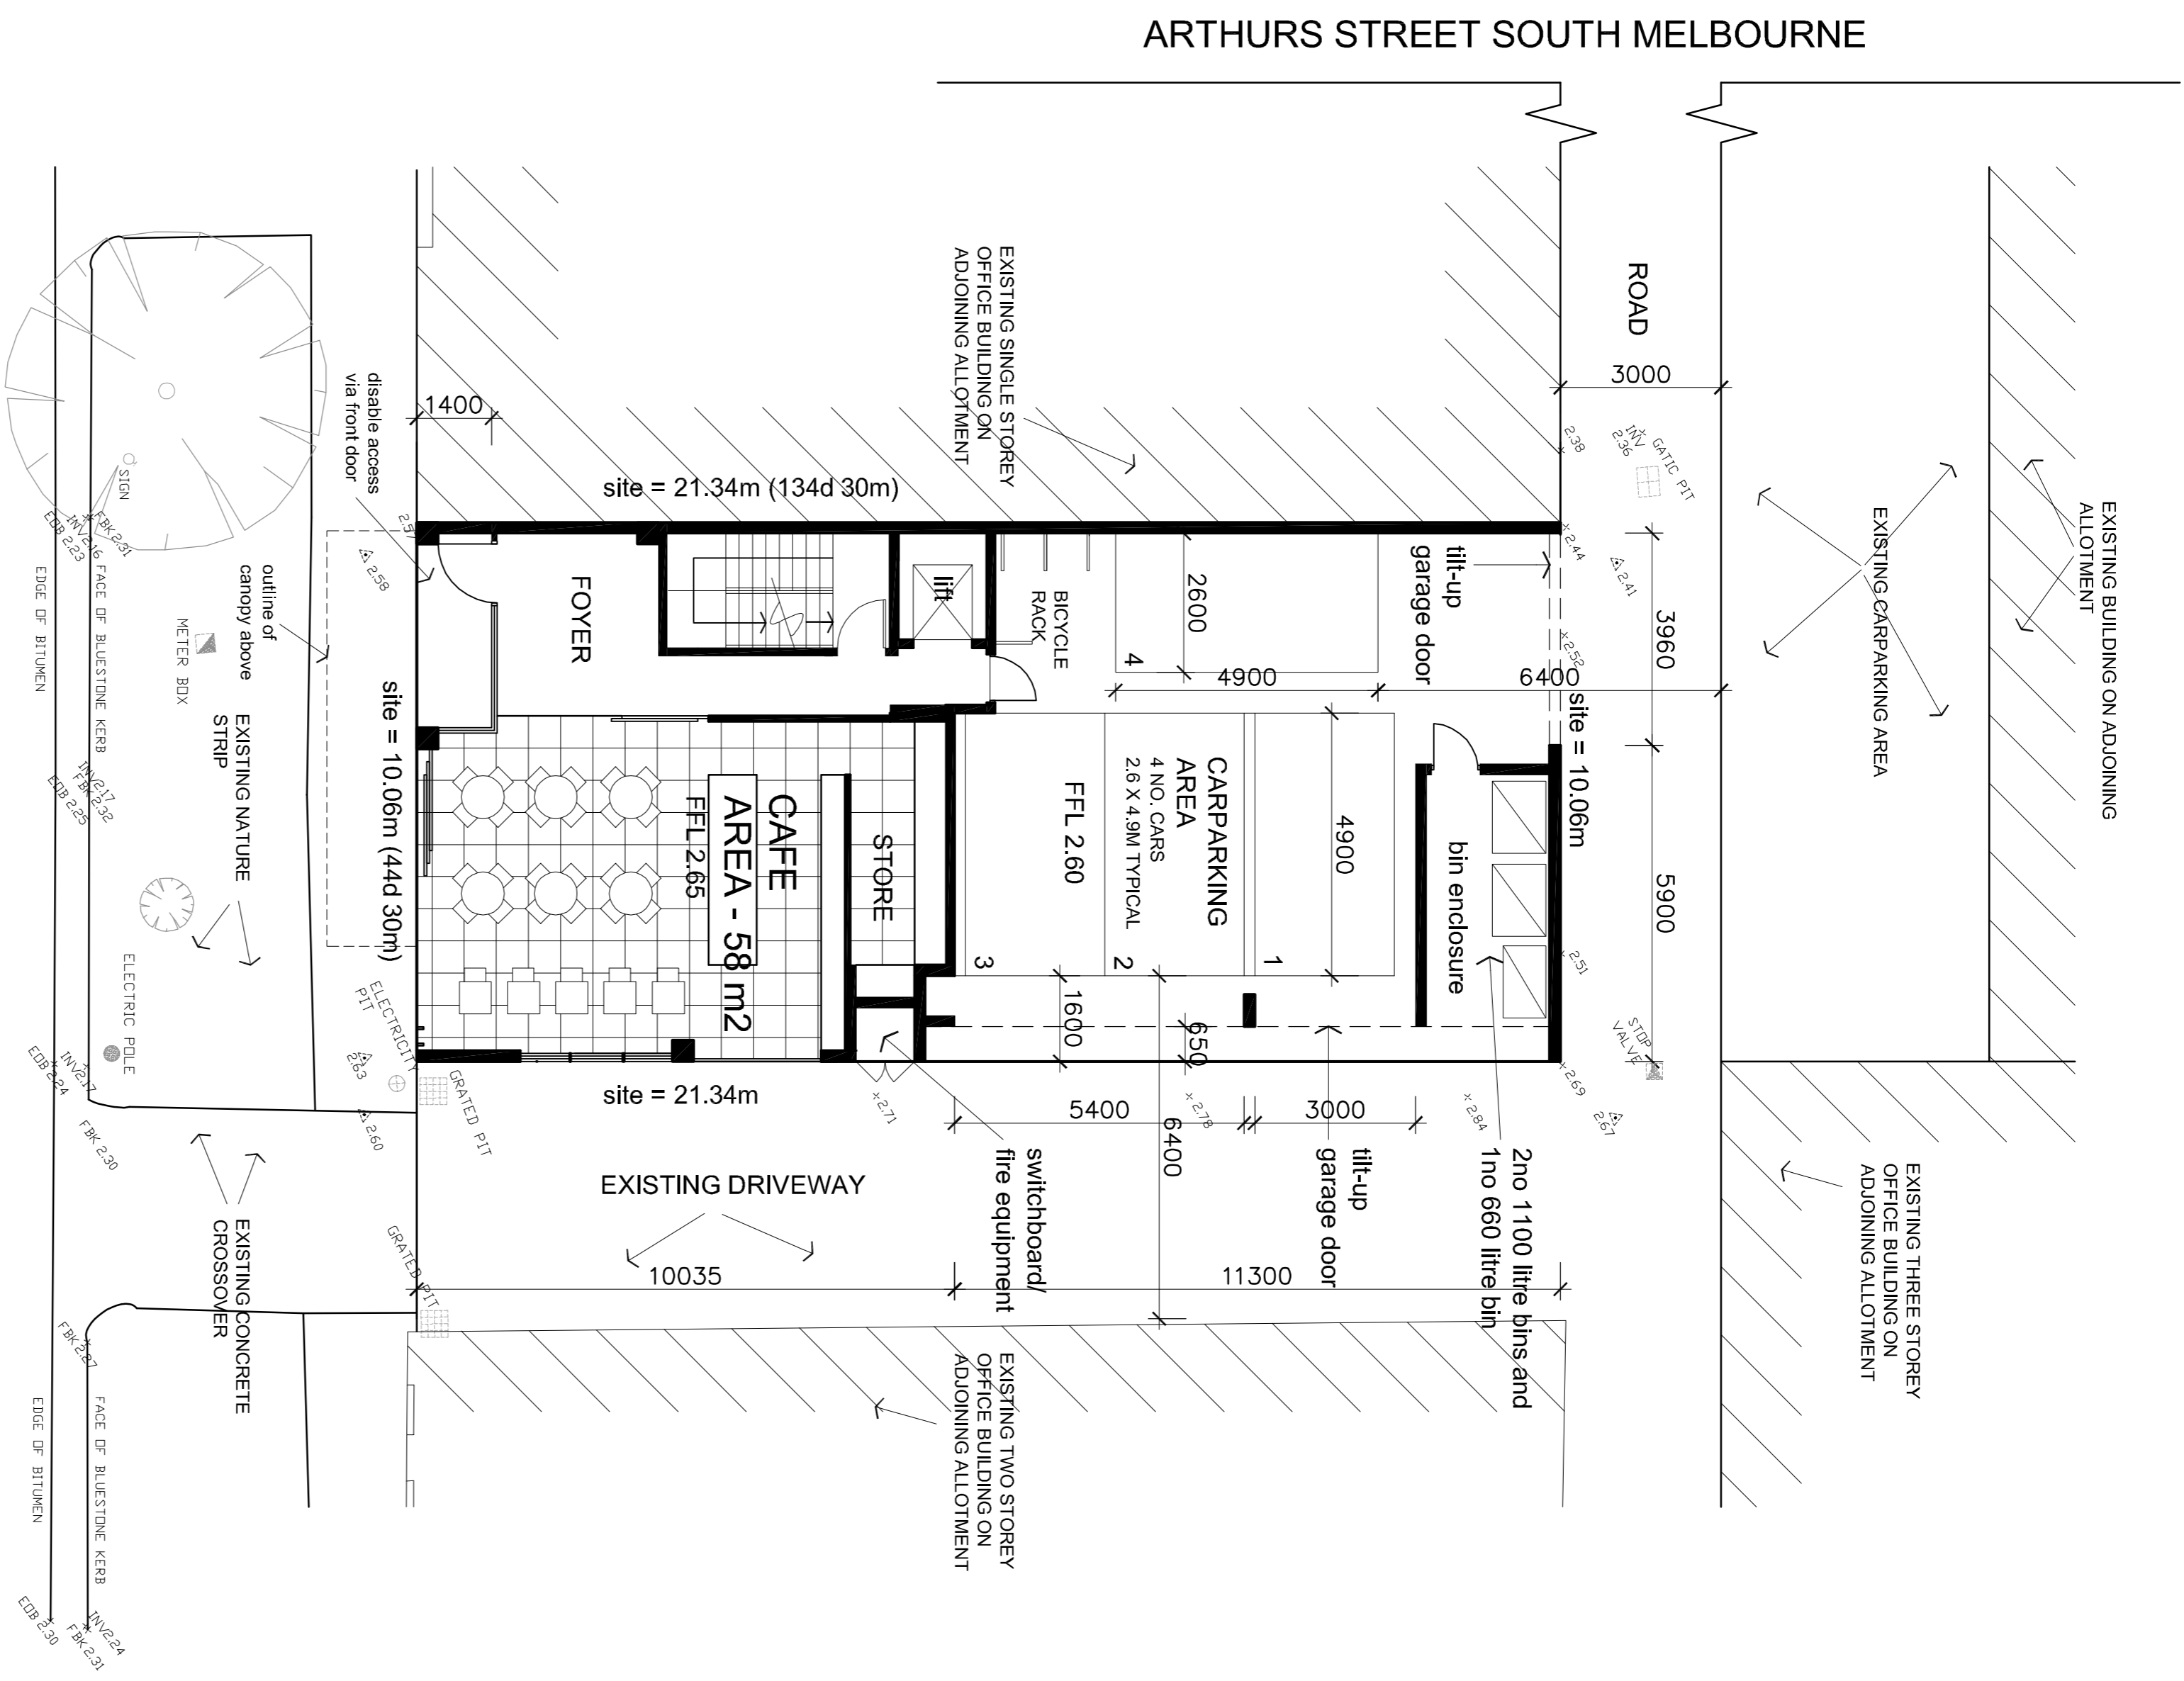

161 BUCKHURST STREET SOUTH MELBOURNE  
 PROPOSED GROUND  
 FLOOR PLAN / SITE PLAN  
 SCALE 1:100

ARTHURS STREET SOUTH MELBOURNE

REVISIONS

NO.	DESCRIPTION

BUILDERS / CONTRACTORS SHALL VERIFY SITE

DIMENSIONS PRIOR TO COMMENCING CONSTRUCTION. BUILDER / CONTRACTOR SHALL NOTIFY ARCHITECT IMMEDIATELY OF ANY VARIATIONS TO DIMENSIONS. ALL DIMENSIONS ARE IN MILLIMETERS AND FIGURED DIMENSIONS SHALL TAKE PRECEDENCE OVER SCALED WORKS. WORKS SHALL ALSO CONFORM TO SPECIFICATIONS AND CONSULTANT DOCUMENTS / DRAWINGS.

EXISTING & PROPOSED GROUND FLOOR PLANS

Townplanning Documents

PROJECT NO 2010/23  
 DRAWING NO TP1D

CLIENT FATMMS PTY LTD

SITE 161 Buckhurst Street South Melbourne

SCALE As Shown

DATE March 2013

DRAWN MO CHECKED PD

Paul Delany ARCHITECTS Pty. Ltd.

305 Wattletree Road Malvern East Vic 3145 tel. 03 9509 3302 fax: 03 9509 3306

email - admin@delanyarchitects.com.au

