


MAY 2022

DWG NO	DRAWING TITLE	SCALE	REV	NOTE
B1 SET				
LA_TP_000	DRAWING REGISTER	-	-	-
LA_TP_001	EXISTING CONDITIONS	1:100	-	-
LA_TP_100	GENERAL ARRANGEMENT PLAN GROUND FLOOR COLOUR	1:50	-	-
LA_TP_100.1	GENERAL ARRANGEMENT PLAN GROUND FLOOR BLACK AND WHITE	1:50	-	-
LA_TP_100.2	GENERAL ARRANGEMENT PLAN GROUND FLOOR INDICATIVE OCCASIONAL FURNITURE	1:50	-	-
LA_DD_101	GENERAL ARRANGEMENT PLAN LEVEL 01 COLOUR	1:50	-	-
LA_DD_101.1	GENERAL ARRANGEMENT PLAN LEVEL 01 BLACK AND WHITE	1:50	-	-
LA_DD_102	GENERAL ARRANGEMENT PLAN LEVEL 02 COLOUR	1:100	-	-
LA_DD_102.1	GENERAL ARRANGEMENT PLAN LEVEL 02 BLACK AND WHITE	1:100	-	-
LA_DD_103	GENERAL ARRANGEMENT PLAN LEVEL 02 EAST COLOUR	1:50	-	-
LA_DD_103.1	GENERAL ARRANGEMENT PLAN LEVEL 02 EAST BLACK AND WHITE	1:50	-	-
LA_DD_701	EAST ELEVATION COLOUR	1:200	-	-
LA_DD_702	EAST ELEVATION LEVELS 0-2 COLOUR	1:50	-	-
LA_DD_801	SECTION COLOUR	AS SHOWN	-	-
LA_DD_802	SECTION DETAIL COLOUR	AS SHOWN	-	-
LA_DD_803	SECTION DETAIL COLOUR	AS SHOWN	-	-
LA_DD_804	SECTION DETAIL COLOUR	AS SHOWN	-	-
A3 SET				
LA_TP_1000	PRECEDENT IMAGERY & SUPPORTING DOCUMENTATION	-	-	-

**City of Port Phillip
Advertised Plan 1 of 17**

[illegible]

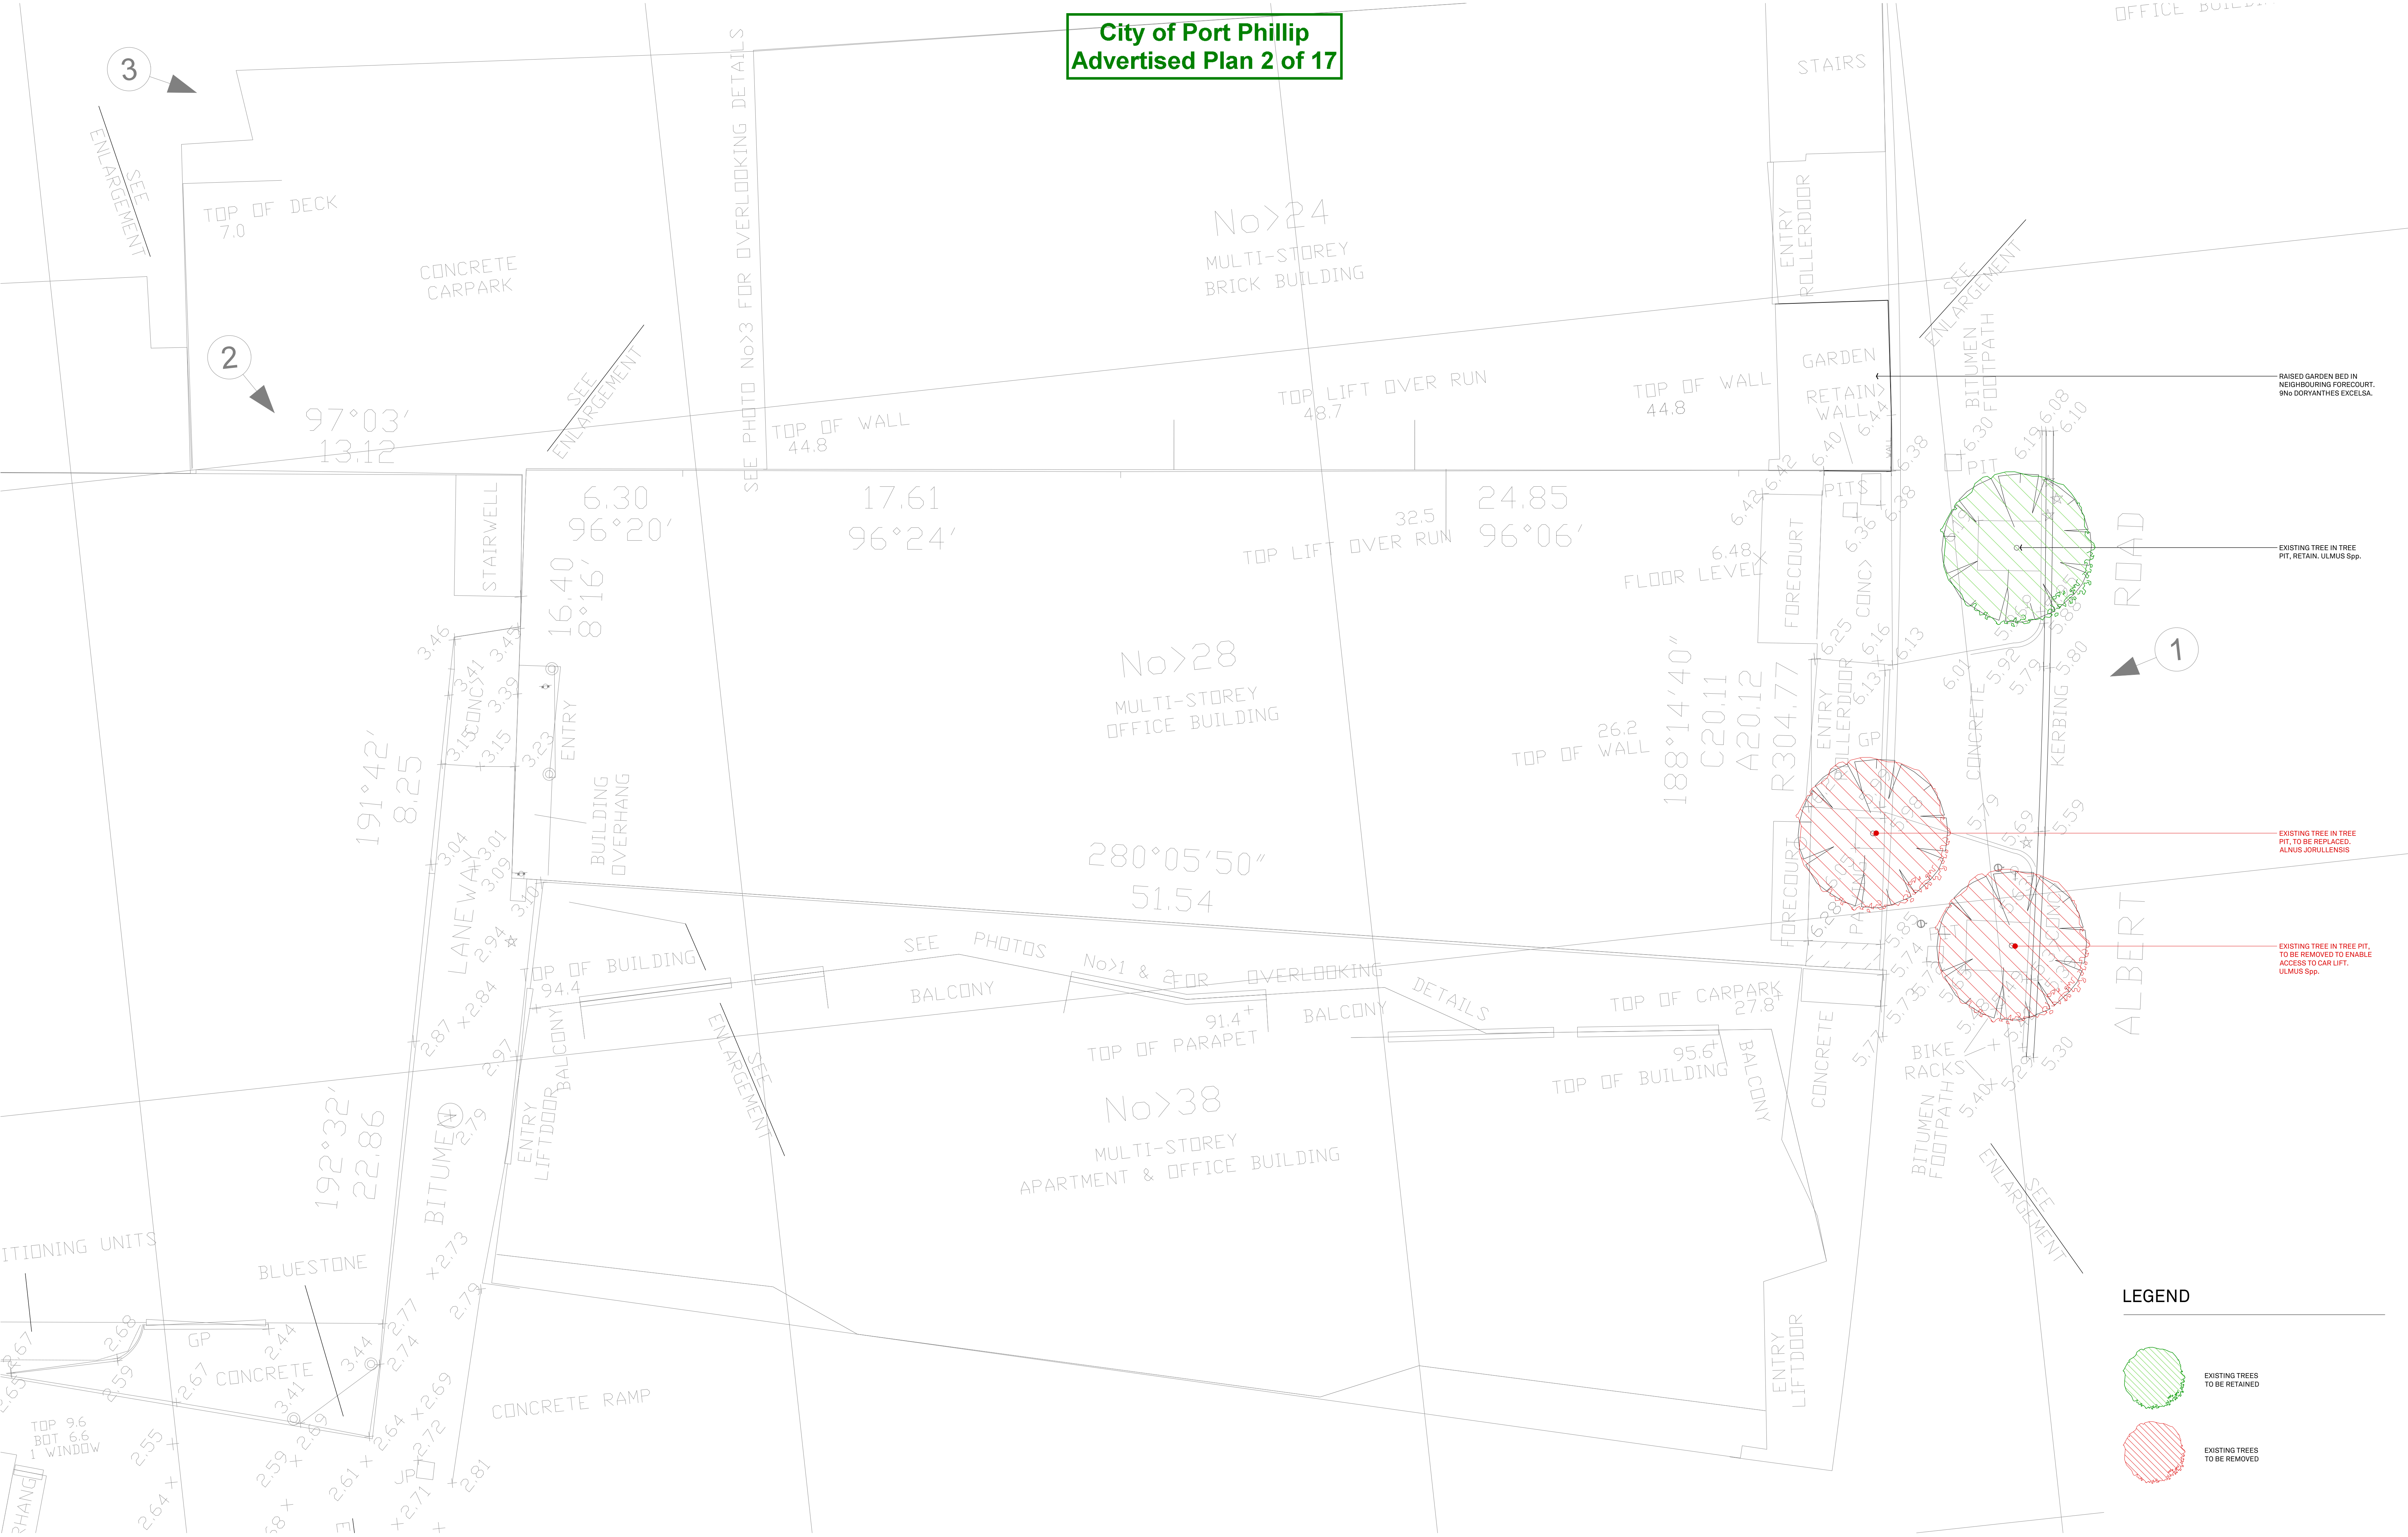

GENERAL NOTES:

THIS DRAWING IS TO BE READ IN CONJUNCTION WITH ALL OTHER LANDSCAPE PLANS, RELEVANT NOTES & DOCUMENTATION, BUILDING CONSTRUCTION DRAWINGS & ENGINEERING DRAWINGS.

ALL DIMENSIONS AND LEVELS ARE TO BE CHECKED & CONFIRMED PRIOR TO COMMENCEMENT OF ANY WORKS.

ANY DISCREPANCIES ARE TO BE BROUGHT TO THE ATTENTION OF BARBER DESIGN.

REV	DATE	DESCRIPTION

PROJECT

28-32 ALBERT ROAD, SOUTH MELBOURNE

LANDSCAPE ARCHITECTURAL DRAWINGS

STATUS

TOWN PLANNING

DRAWING NAME

EXISTING CONDITIONS

SCALE

1:100 @ B1

REV

-

DRAWING NO.

LA_TP_001

JOB NO.

21.488

DATE

MAY 2022

CLIENT

DCF

STRUCTURAL

ARCHITECT

ELENBERG FRASER

CIVIL

web: www.barberdesign.com.au

email: sam@barberdesign.com.au

phone: +61 (0)417 358 357

mail: 1a Chatsworth Road, Prahran VIC 3181

BARBER

LEGEND

EXISTING TREES TO BE RETAINED

EXISTING TREES TO BE REMOVED

City of Port Phillip
Advertised Plan 3 of 17

PLANTING SCHEDULE:

CODE:	BOTANICAL NAME:	COMMON NAME:	MATURE H x S:	NATIVE:	POT SIZE	COMMENTS / SPACING:
TREES:						
L1N'	LAGERSTROMIA INDICA 'NATCHEZ'	WHITE CREPE MYRTLE	5 x 4m	-	45ltr	MULTI-STEMMED, GROWN OFF-SITE
GROUND COVER AND CASCADING GROUND COVER:						
CG'CI'	CASUARINA GLAUCA 'COUSIN IT'	SHE OAK	0.2-0.4 x 1-1.5m	NATIVE	20cm	PLANTED IN GRID AT 350mm C/C
DR'SF'	DICHONDRA ARGENTEA 'SILVER FALLS'	SILVER FALLS	0.2m x INDEF	NATIVE	14cm	PLANTED IN ROW AT 200mm C/C
SB	SCLERANTHUS BIFLORUS	CUSHION BUSH	0.1-0.2 x 0.4-0.8m	NATIVE	14cm	PLANTED IN GRID AT 300mm C/C
CLIMBERS:						
PT	PARTHENOCISSUS TRICUSPIDATA	BOSTON IVY	INDEF	-	14cm	




A L B E R T R O A D

City of Port Phillip
Advertised Plan 4 of 17

PLANTING SCHEDULE:

CODE:	BOTANICAL NAME:	COMMON NAME:	MATURE H x S:	NATIVE:	POT SIZE	COMMENTS / SPACING:
TREES:						
LIN'	LAGERSTEDIA INDICA 'NATCHEZ'	WHITE CREPE MYRTLE	5 x 4m	-	45ltr	MULTI-STEMMED, GROWN OFF-SITE
GROUND COVER AND CASCADING GROUND COVER:						
CG CI'	CASUARINA GLAUCA 'COUSIN IT'	SHE OAK	0.2-0.4 x 1-1.5m	NATIVE	20cm	PLANTED IN GRID AT 350mm C/C
DR SF'	DICHONDRA ARGENTEA 'SILVER FALLS'	SILVER FALLS	0.2m x INDEF	NATIVE	14cm	PLANTED IN ROW AT 200mm C/C
SB	SCLERANTHUS BIFLORUS	CUSHION BUSH	0.1-0.2 x 0.4-0.8m	NATIVE	14cm	PLANTED IN GRID AT 300mm C/C
CLIMBERS:						
PT	PARTHENOCESSUS TRICUSPIDATA	BOSTON IVY	INDEF	-	14cm	

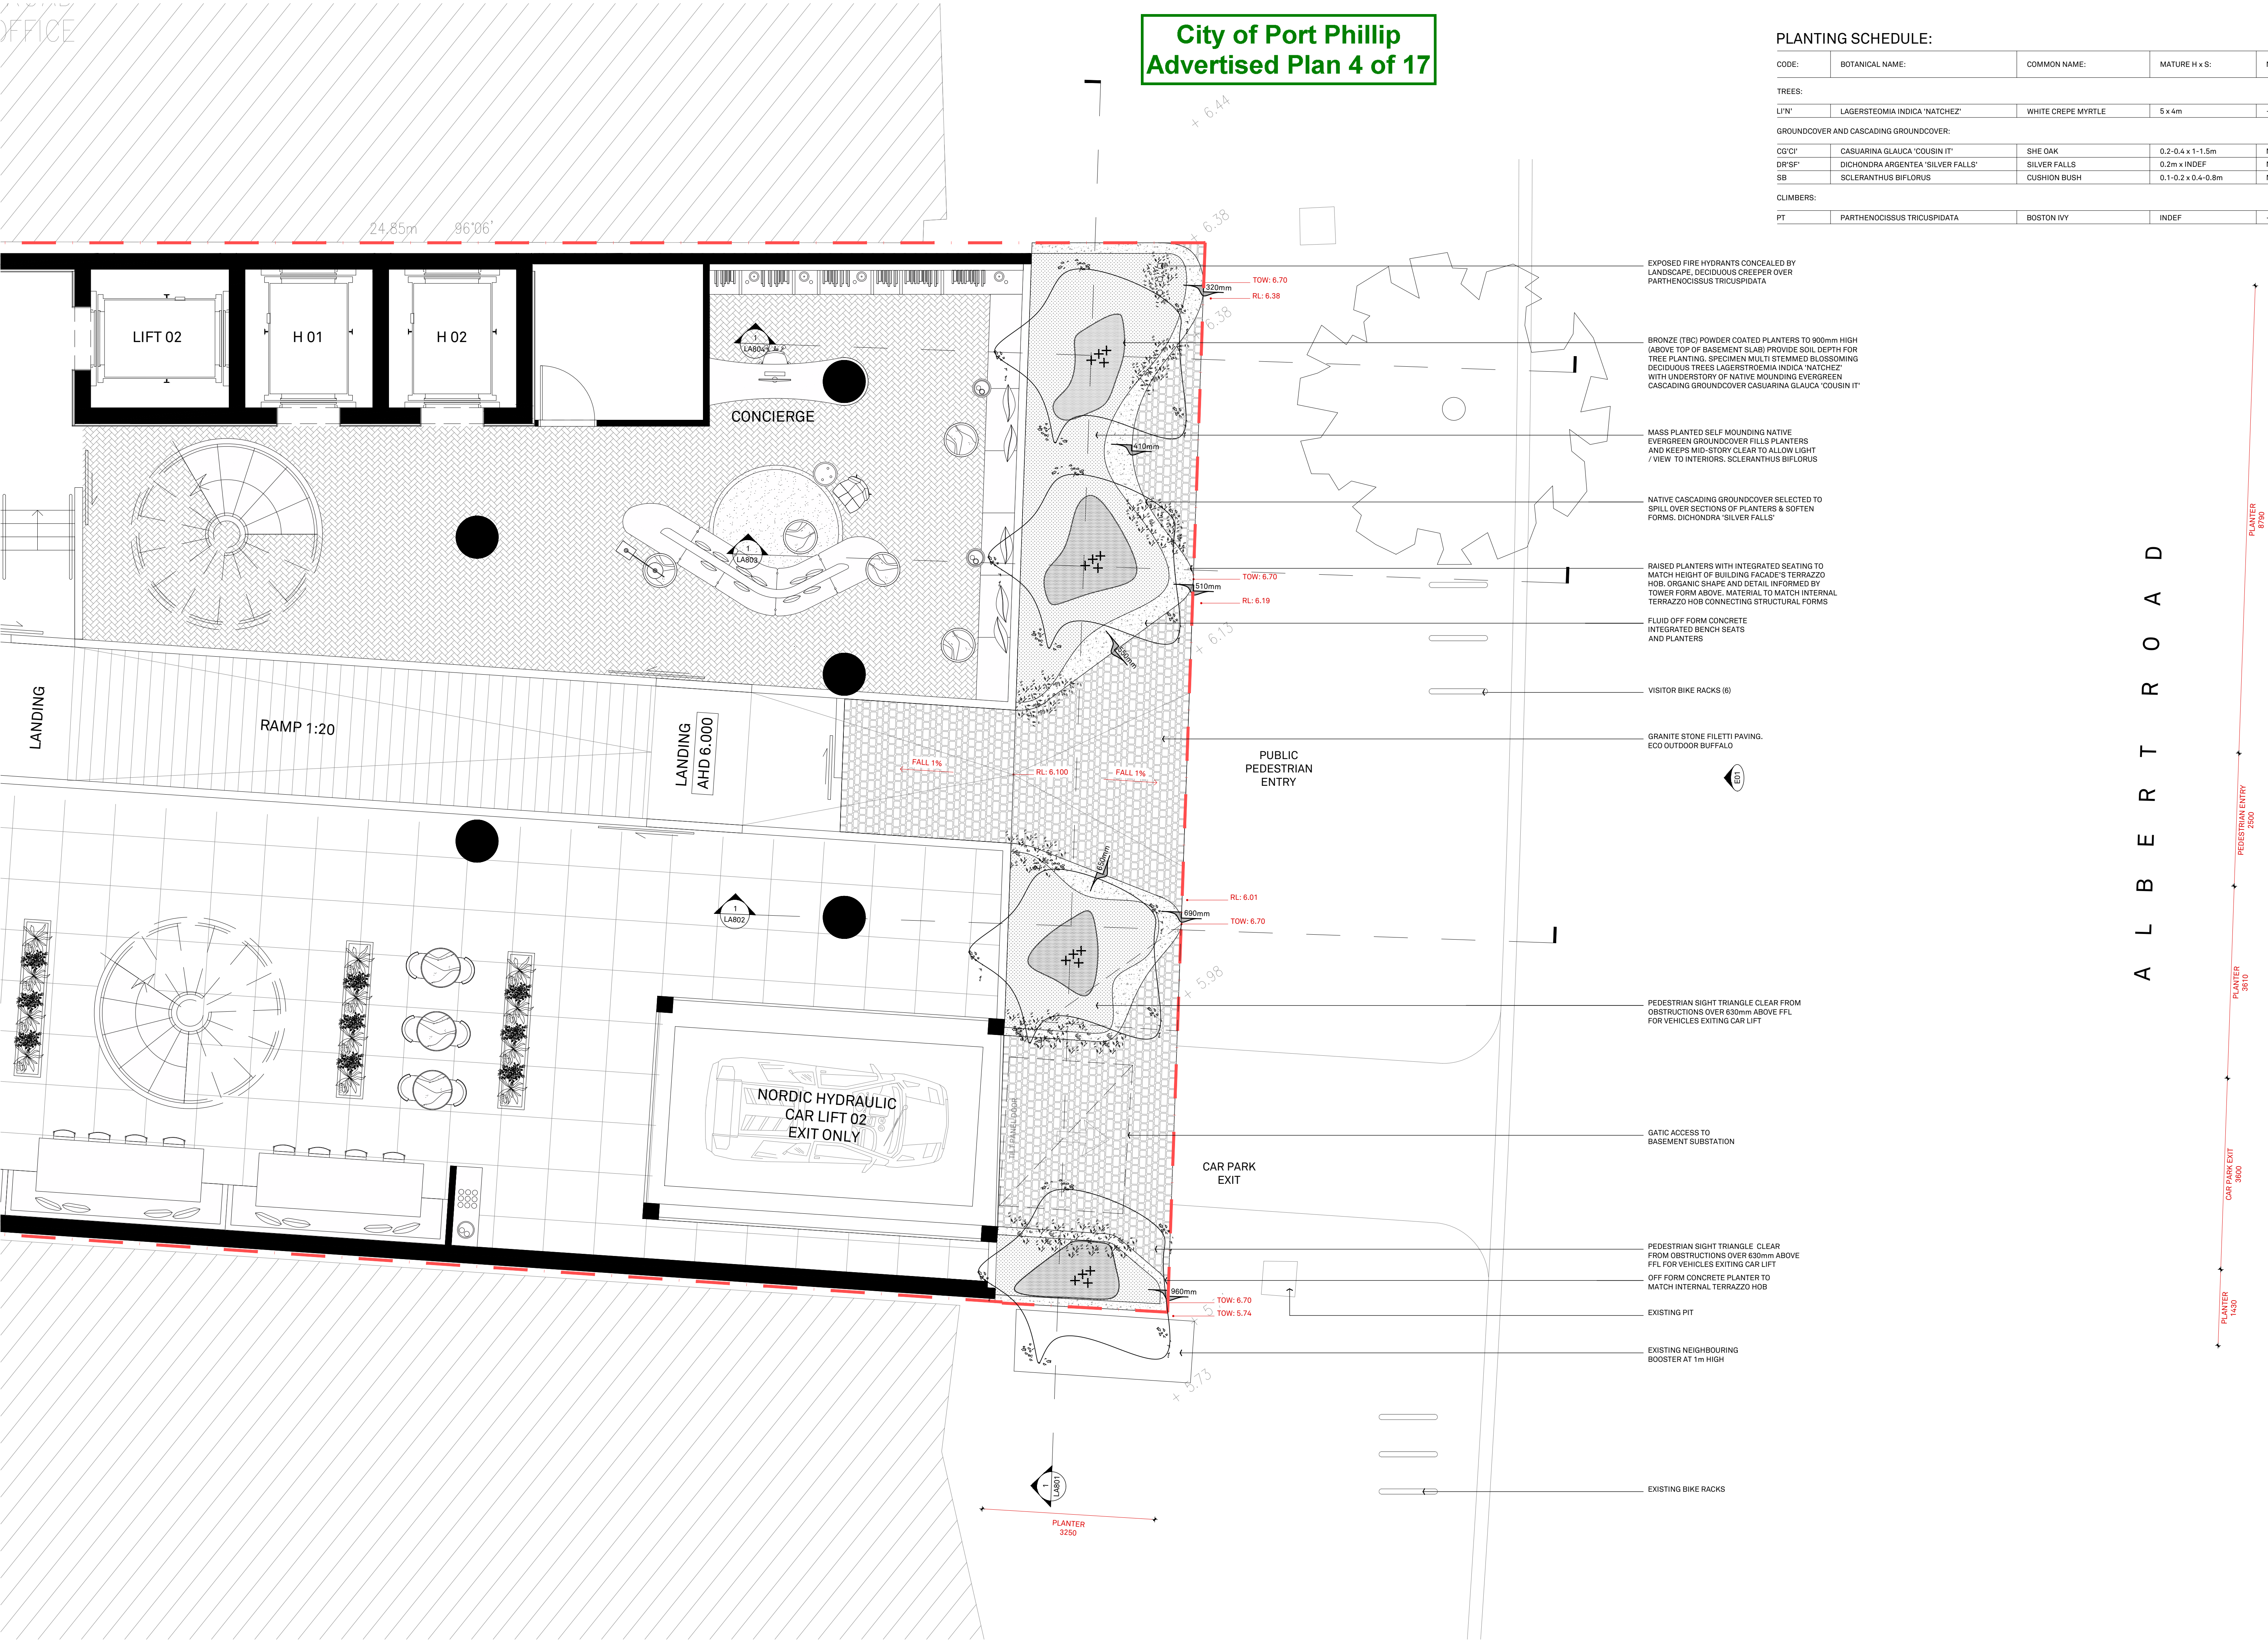

GENERAL NOTES: THIS DRAWING IS TO BE READ IN CONJUNCTION WITH ALL OTHER LANDSCAPE PLANS, RELEVANT NOTES & DOCUMENTATION, BUILDING CONSTRUCTION DRAWINGS & ENGINEERING DRAWINGS. ALL DIMENSIONS AND LEVELS ARE TO BE CHECKED & CONFIRMED PRIOR TO COMMENCEMENT OF ANY WORKS. ANY DISCREPANCIES ARE TO BE BROUGHT TO THE ATTENTION OF BARBER DESIGN.	REV	DATE	DESCRIPTION	REV	DATE	DESCRIPTION
	-	-	-	-	-	-
	-	-	-	-	-	-
	-	-	-	-	-	-
	-	-	-	-	-	-

PROJECT
28-32 ALBERT ROAD, SOUTH MELBOURNE
LANDSCAPE ARCHITECTURAL DRAWINGS

DRAWING NAME
GENERAL ARRANGEMENT PLAN
GROUND FLOOR | BLACK & WHITE

DRAWING NO.
LA_TP_100.1


STATUS
TOWN PLANNING

SCALE
1:50 @ B1

REV
-

JOB NO.
21.488

DATE
MAY 2022

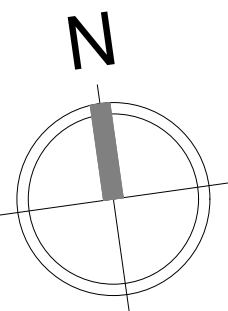

CLIENT
DCF

STRUCTURAL

ARCHITECT
ELENBERG FRASER

CIVIL


BARBER

web: www.barberdesign.com.au
email: sam@barberdesign.com.au
phone: +61 (3) 9510 8912
phone: +61 (0)4 17 358 357
mail: 1a Chatsworth Road, Prahran VIC 3181

City of Port Phillip
Advertised Plan 5 of 17

PLANTING SCHEDULE:

CODE:	BOTANICAL NAME:	COMMON NAME:	MATURE H x S:	NATIVE:	POT SIZE	COMMENTS / SPACING:
TREES:						
LIN'	LAGERSTEDOMIA INDICA 'NATCHEZ'	WHITE CREPE MYRTLE	5 x 4m	-	45ltr	MULTI-STEMMED, GROWN OFF-SITE
GROUND COVER AND CASCADING GROUND COVER:						
CG CI'	CASUARINA GLAUCA 'COUSIN IT'	SHE OAK	0.2-0.4 x 1-1.5m	NATIVE	20cm	PLANTED IN GRID AT 350mm C/C
DR SF'	DICHONDRA ARGENTEA 'SILVER FALLS'	SILVER FALLS	0.2m x INDEF	NATIVE	14cm	PLANTED IN ROW AT 200mm C/C
SB	SCLERANTHUS BIFLORUS	CUSHION BUSH	0.1-0.2 x 0.4-0.8m	NATIVE	14cm	PLANTED IN GRID AT 300mm C/C
CLIMBERS:						
PT	PARTHENOISSUS TRICUSPIDATA	BOSTON IVY	INDEF	-	14cm	

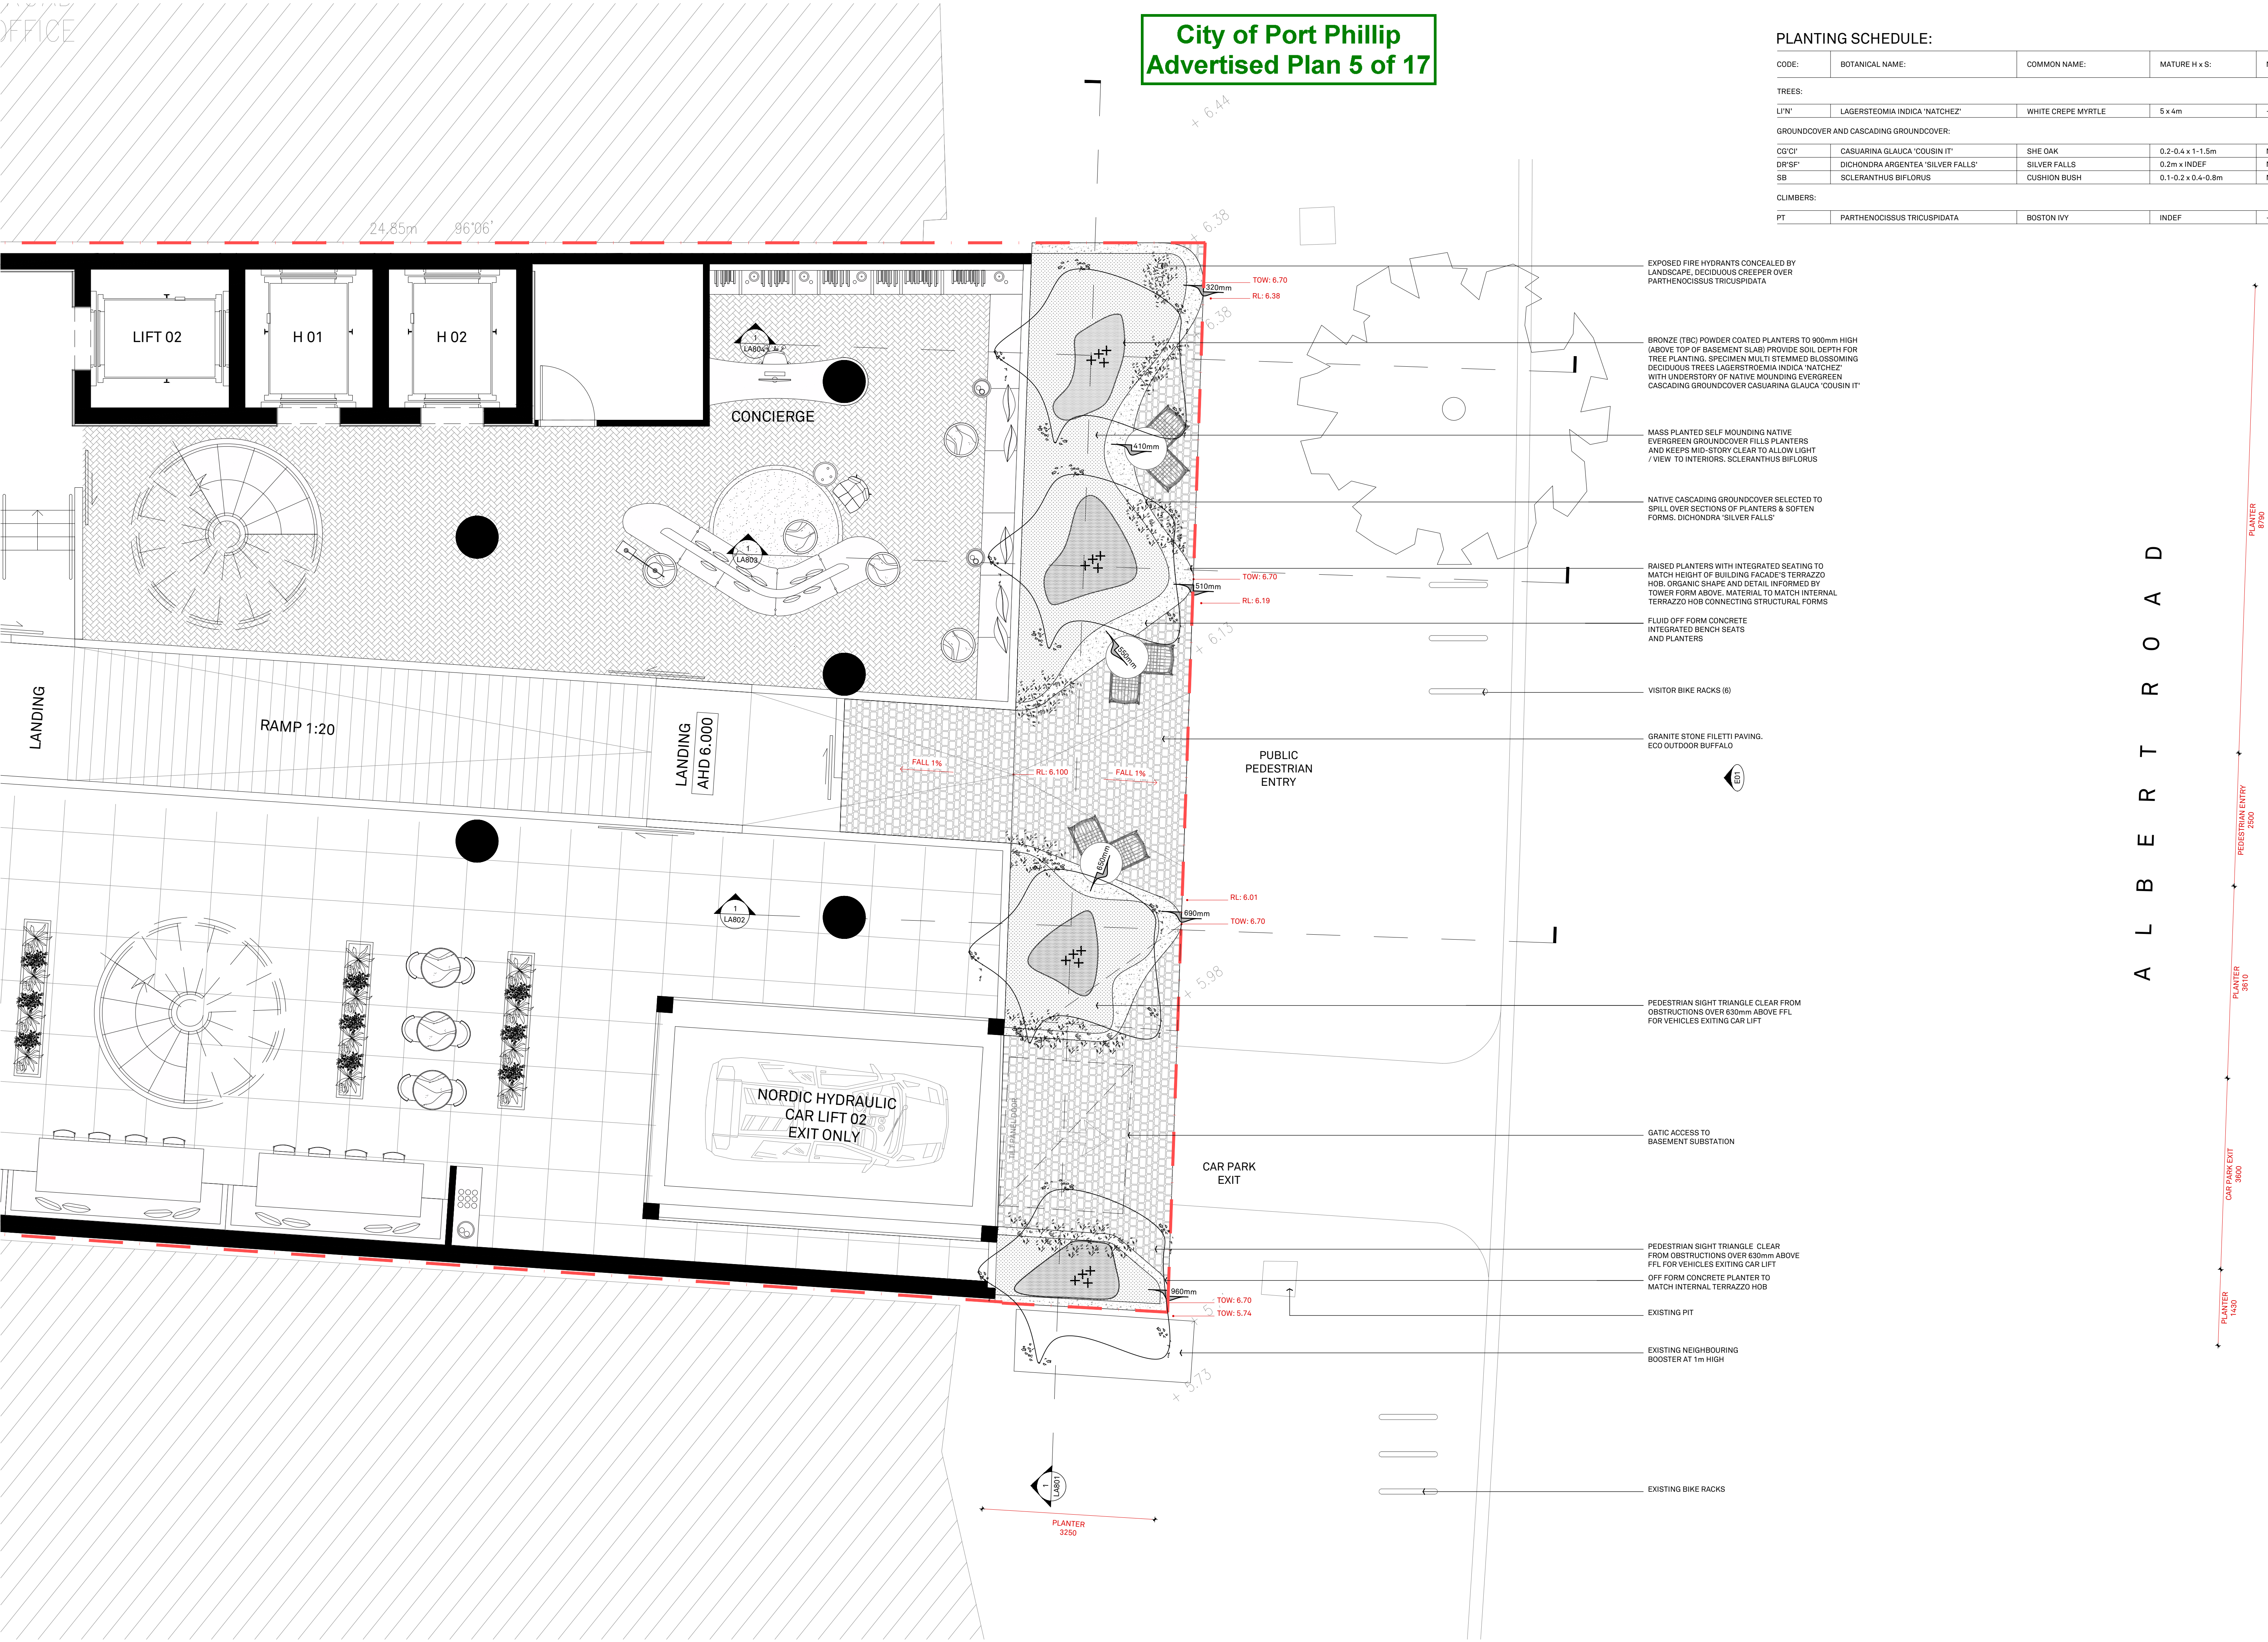

GENERAL NOTES:

THIS DRAWING IS TO BE READ IN CONJUNCTION WITH ALL OTHER LANDSCAPE PLANS, RELEVANT NOTES & DOCUMENTATION, BUILDING CONSTRUCTION DRAWINGS & ENGINEERING DRAWINGS.

ALL DIMENSIONS AND LEVELS ARE TO BE CHECKED & CONFIRMED PRIOR TO COMMENCEMENT OF ANY WORKS.

ANY DISCREPANCIES ARE TO BE BROUGHT TO THE ATTENTION OF BARBER DESIGN.

REV	DATE	DESCRIPTION	REV	DATE	DESCRIPTION
-	-	-	-	-	-
-	-	-	-	-	-
-	-	-	-	-	-
-	-	-	-	-	-
-	-	-	-	-	-
-	-	-	-	-	-
-	-	-	-	-	-
-	-	-	-	-	-
-	-	-	-	-	-

PROJECT
28-32 ALBERT ROAD, SOUTH MELBOURNE
LANDSCAPE ARCHITECTURAL DRAWINGS

STATUS
TOWN PLANNING

DRAWING NAME
GENERAL ARRANGEMENT PLAN
GROUND FLOOR | WITH FURNITURE
BLACK & WHITE


SCALE
1:50 @ B1

DRAWING NO.
LA_TP_100.2

REV
-

JOB NO.
21.488

DATE
MAY 2022

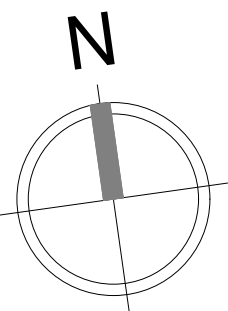

CLIENT
DCF


STRUCTURAL

ARCHITECT
ELENBERG FRASER

CIVIL

BARBER

web: www.barberdesign.com.au
email: sam@barberdesign.com.au
phone: +61 (0)4 17 358 357
mail: 1a Chatsworth Road, Prahran VIC 3181

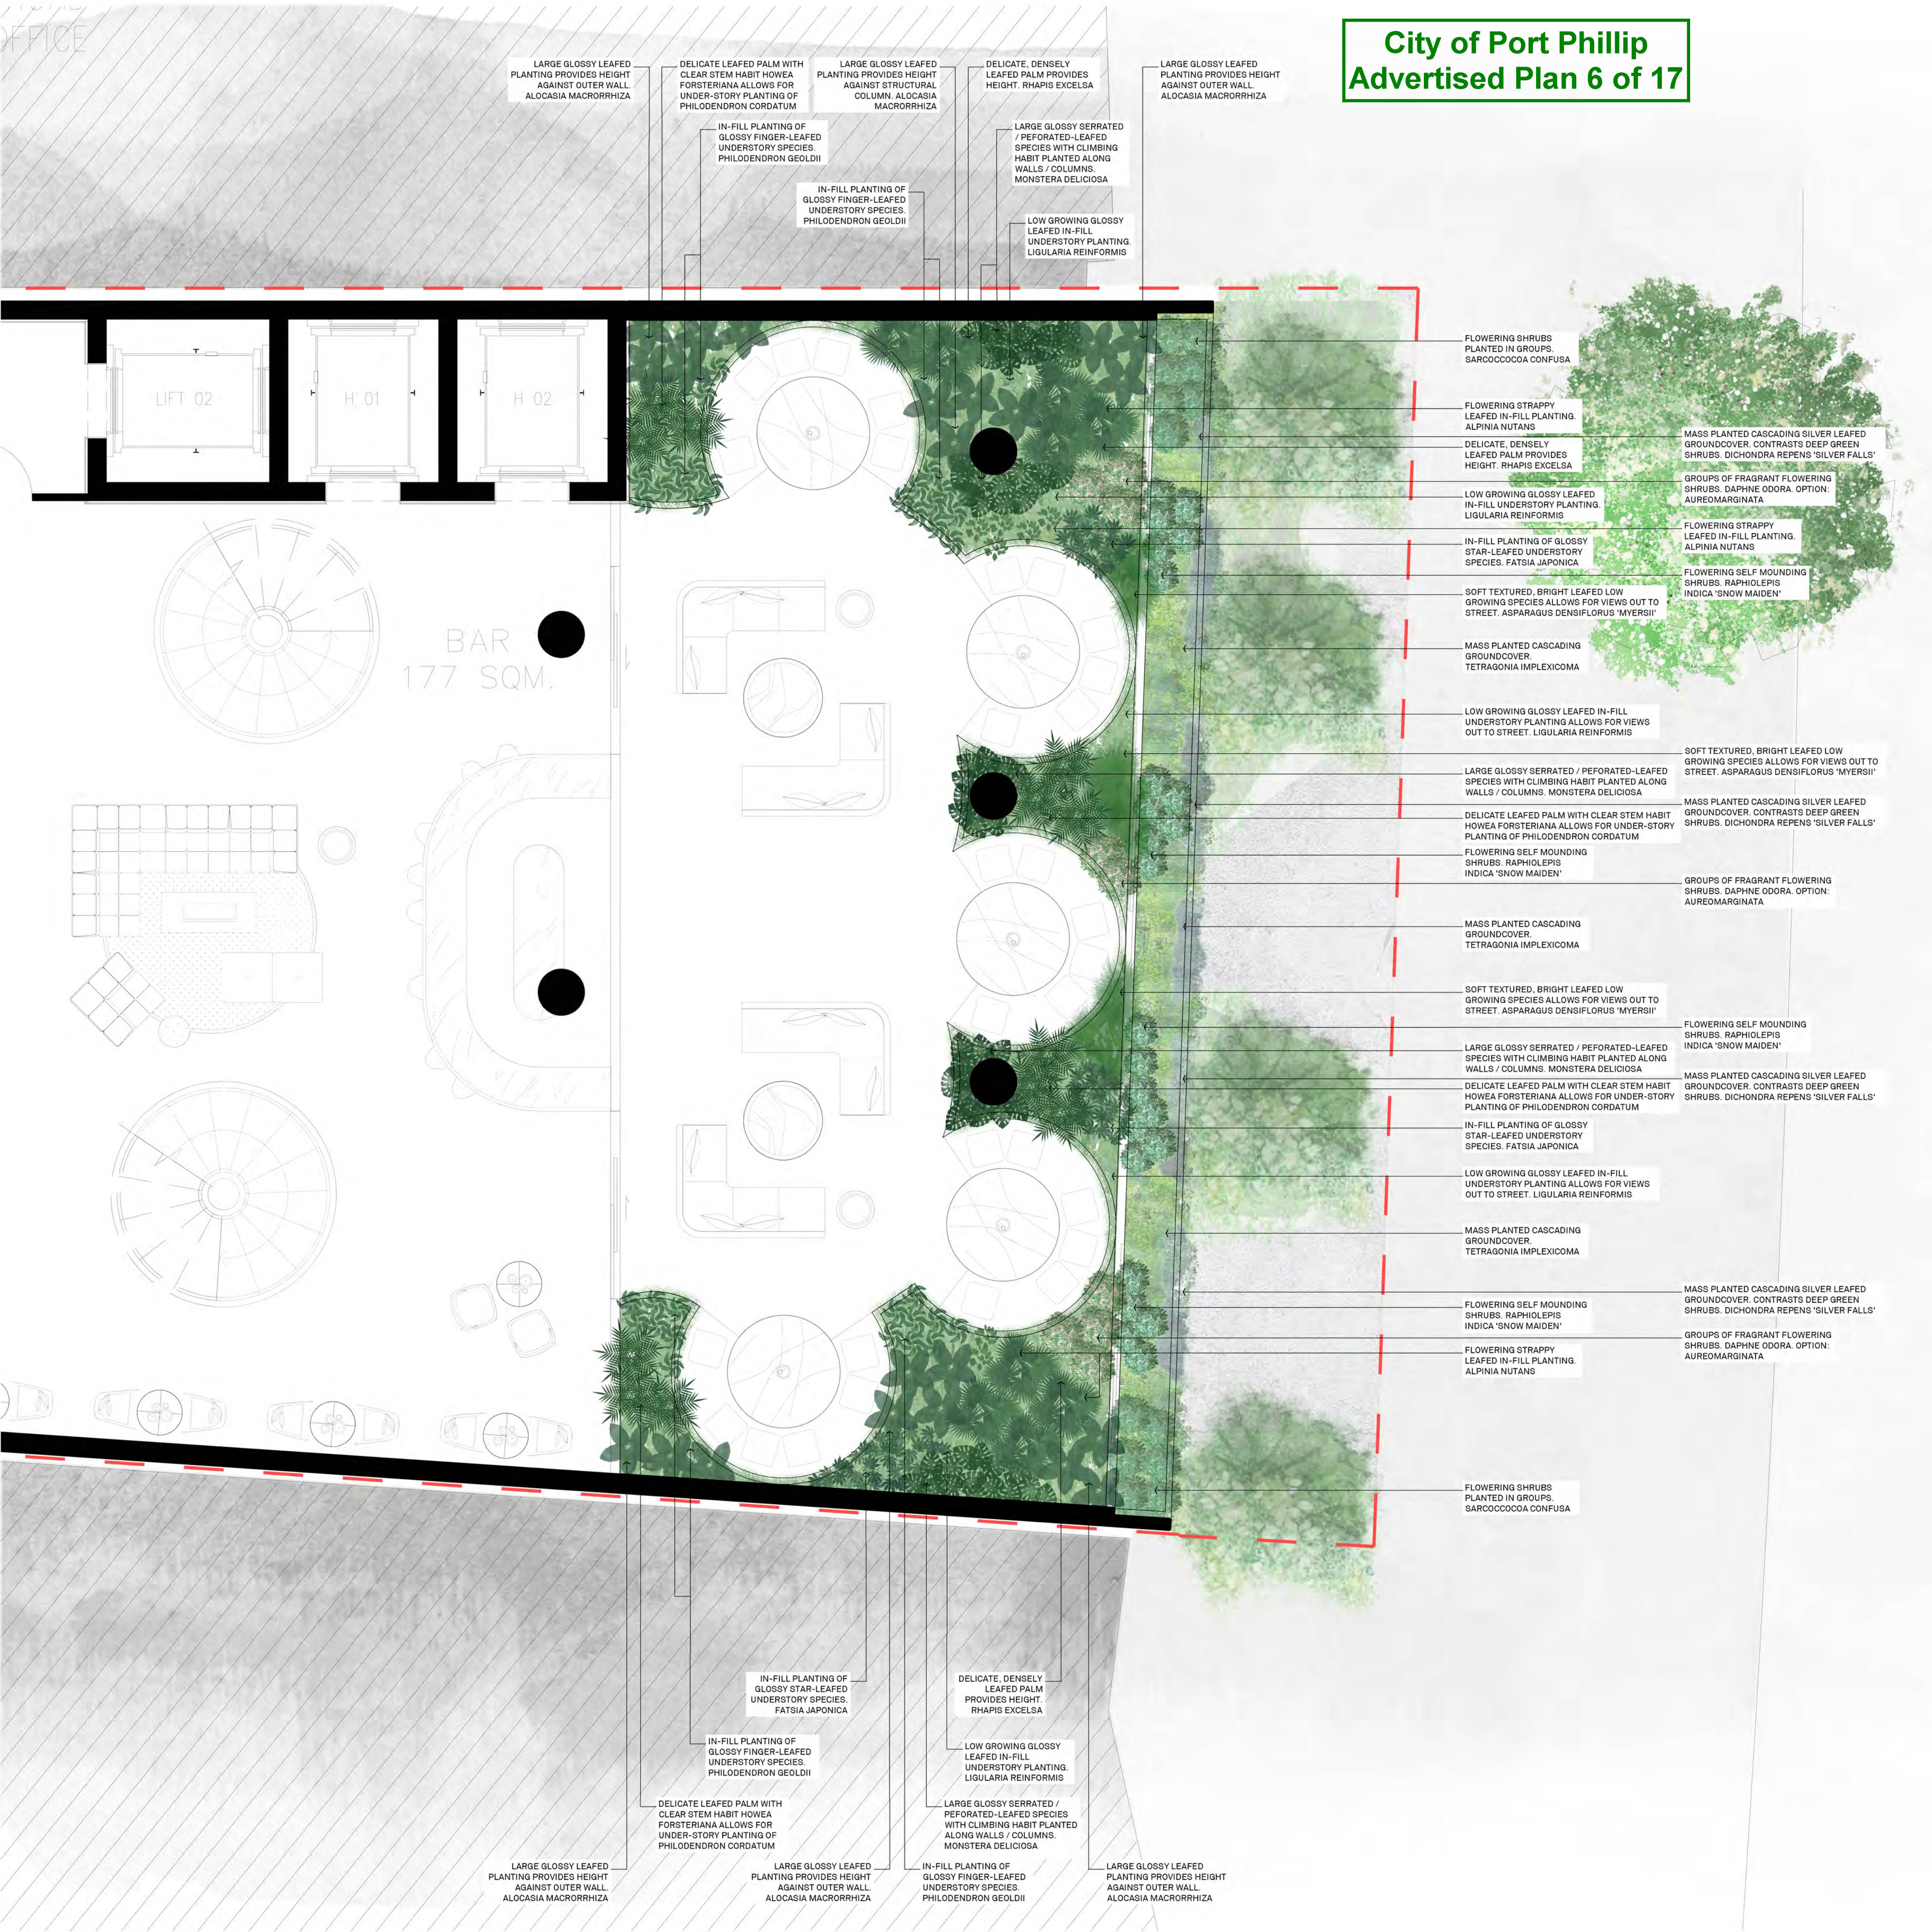

City of Port Phillip
Advertised Plan 6 of 17

PLANTING SCHEDULE:

CODE:	BOTANICAL NAME:	COMMON NAME:	MATURE H x S:	NATIVE:	POT SIZE:	TOLERANCES:
SHRUBS:						
RISM'	RAPHIOLEPIS INDICA 'SNOWMAIDEN'	INDIAN HAWTHORN	0.75 x 0.5m CLIPPED	-	30cm	TOLERATES LIGHT SHADE
DO	DAPHNE ODORA	WINTER DAPHNE	1-1.5 x 1-1.5m	NATIVE	25cm	MORNING LIGHT PREF. Sub Spp 'AUREOMARGINATA' FOR FULL SHADE
SC	SARCOCCOCCA CONFUSA	SWEET BOX	1.2 x 1m	NATIVE	20cm	TOLERTATES FULL SHADE
PALMS AND FERNS:						
HF	HOWEA FORSTERIANA	KENTIA PALM	8-15 x 5-8m	NATIVE	40cm	SHADE TOLERANT
RE	RHAPIS EXCELSA	RHAPIS PALM	3-5 x 1.5-3m	-	40cm	WITHSTANDS DEEP SHADE
AD'M'	ASPARAGUS DENSIFLORUS 'MYERSII'	FOXTAIL FERN	0.5-0.9 x 1.2m	-	14cm	TOLERATES LIGHT / DAPPLED SHADE
HERBACEOUS PERENNIALS:						
MD	MONSTERA DELICIOSA	SPLIT-LEAF PHILODENDRON	1.5-10 x 1-2m	-	40cm	PARTIAL-FULL SHADE PREFERRED
AM	ALOCASIA MACRORRHIZA	ELEPHANTS EAR	3.6-4.5 x 1.8-2.4m	NATIVE	40cm	TOLERATES PART- FULL SHADE
PG	PHILODENDRON GOELDII	PHILODENDRON FUN BUN	0.5-0.9 x 1.2m	-	20cm	SHADE TOLERANT, PREFER MODERATE INDIRECT LIGHT
LRE	LIGULARIA RENIFORMIS	TRACTOR SEAT PLANT	0.7-1 x 0.7-1m	NATIVE	14cm	DAPPLED-FULL SHADE
FJ	FATSIA JAPONICA	JAPANESE ARALIA	1.2-1.5 x 0.9-1.2m	-	30cm	
AN	ALPINIA NUTANS	DWARF CARDAMOM	1-1.5 x 1m	-	30cm	TOLERTATES FULL SHADE
CASCADING GROUNDCOVERS:						
PC	PHILODENDRON CORDATUM	HEART-LEAF PHILODENDRON	0.7-1 x 0.7-1m	-	14cm	SHADE TOLERANT, APPRECIATE MODERATE INDIRECT LIGHT
DRSF'	DICHONDRA ARGENTEA 'SILVER FALLS'	SILVER FALLS	0.2m x INDEF	NATIVE	14cm	
TI	TETRAGONIA IMPLEXICOMA	BOWER SPINACH	0.2 x 1-2.5m	NATIVE	14cm	FULL SUN TO PART SHADE

GENERAL NOTES:
THIS DRAWING IS TO BE READ IN CONJUNCTION WITH ALL OTHER LANDSCAPE PLANS, RELEVANT NOTES & DOCUMENTATION, BUILDING CONSTRUCTION DRAWINGS & ENGINEERING DRAWINGS.
ALL DIMENSIONS AND LEVELS ARE TO BE CHECKED & CONFIRMED PRIOR TO COMMENCEMENT OF ANY WORKS.
ANY DISCREPANCIES ARE TO BE BROUGHT TO THE ATTENTION OF BARBER DESIGN.

REV	DATE	DESCRIPTION	REV	DATE	DESCRIPTION
-	-	-	-	-	-

PROJECT
28-32 ALBERT ROAD, SOUTH MELBOURNE
LANDSCAPE ARCHITECTURAL DRAWINGS

STATUS
TOWN PLANNING

DRAWING NAME
GENERAL ARRANGEMENT PLAN
LEVEL 01 | COLOUR


SCALE
1:100 @ B1

REV
-

DRAWING NO.
LA_TP_101

JOB NO.
21.488

DATE
MAY 2022

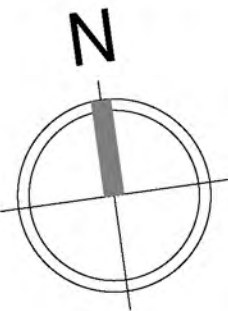

CLIENT
DCF


STRUCTURAL

ARCHITECT
ELENBERG FRASER

CIVIL

BARBER

web: www.barberdesign.com.au
email: sam@barberdesign.com.au
phone: +61 (3) 9610 8912
phone: +61 (0)4 17 358 357
mail: 1a Chatsworth Road, Prahran VIC 3181

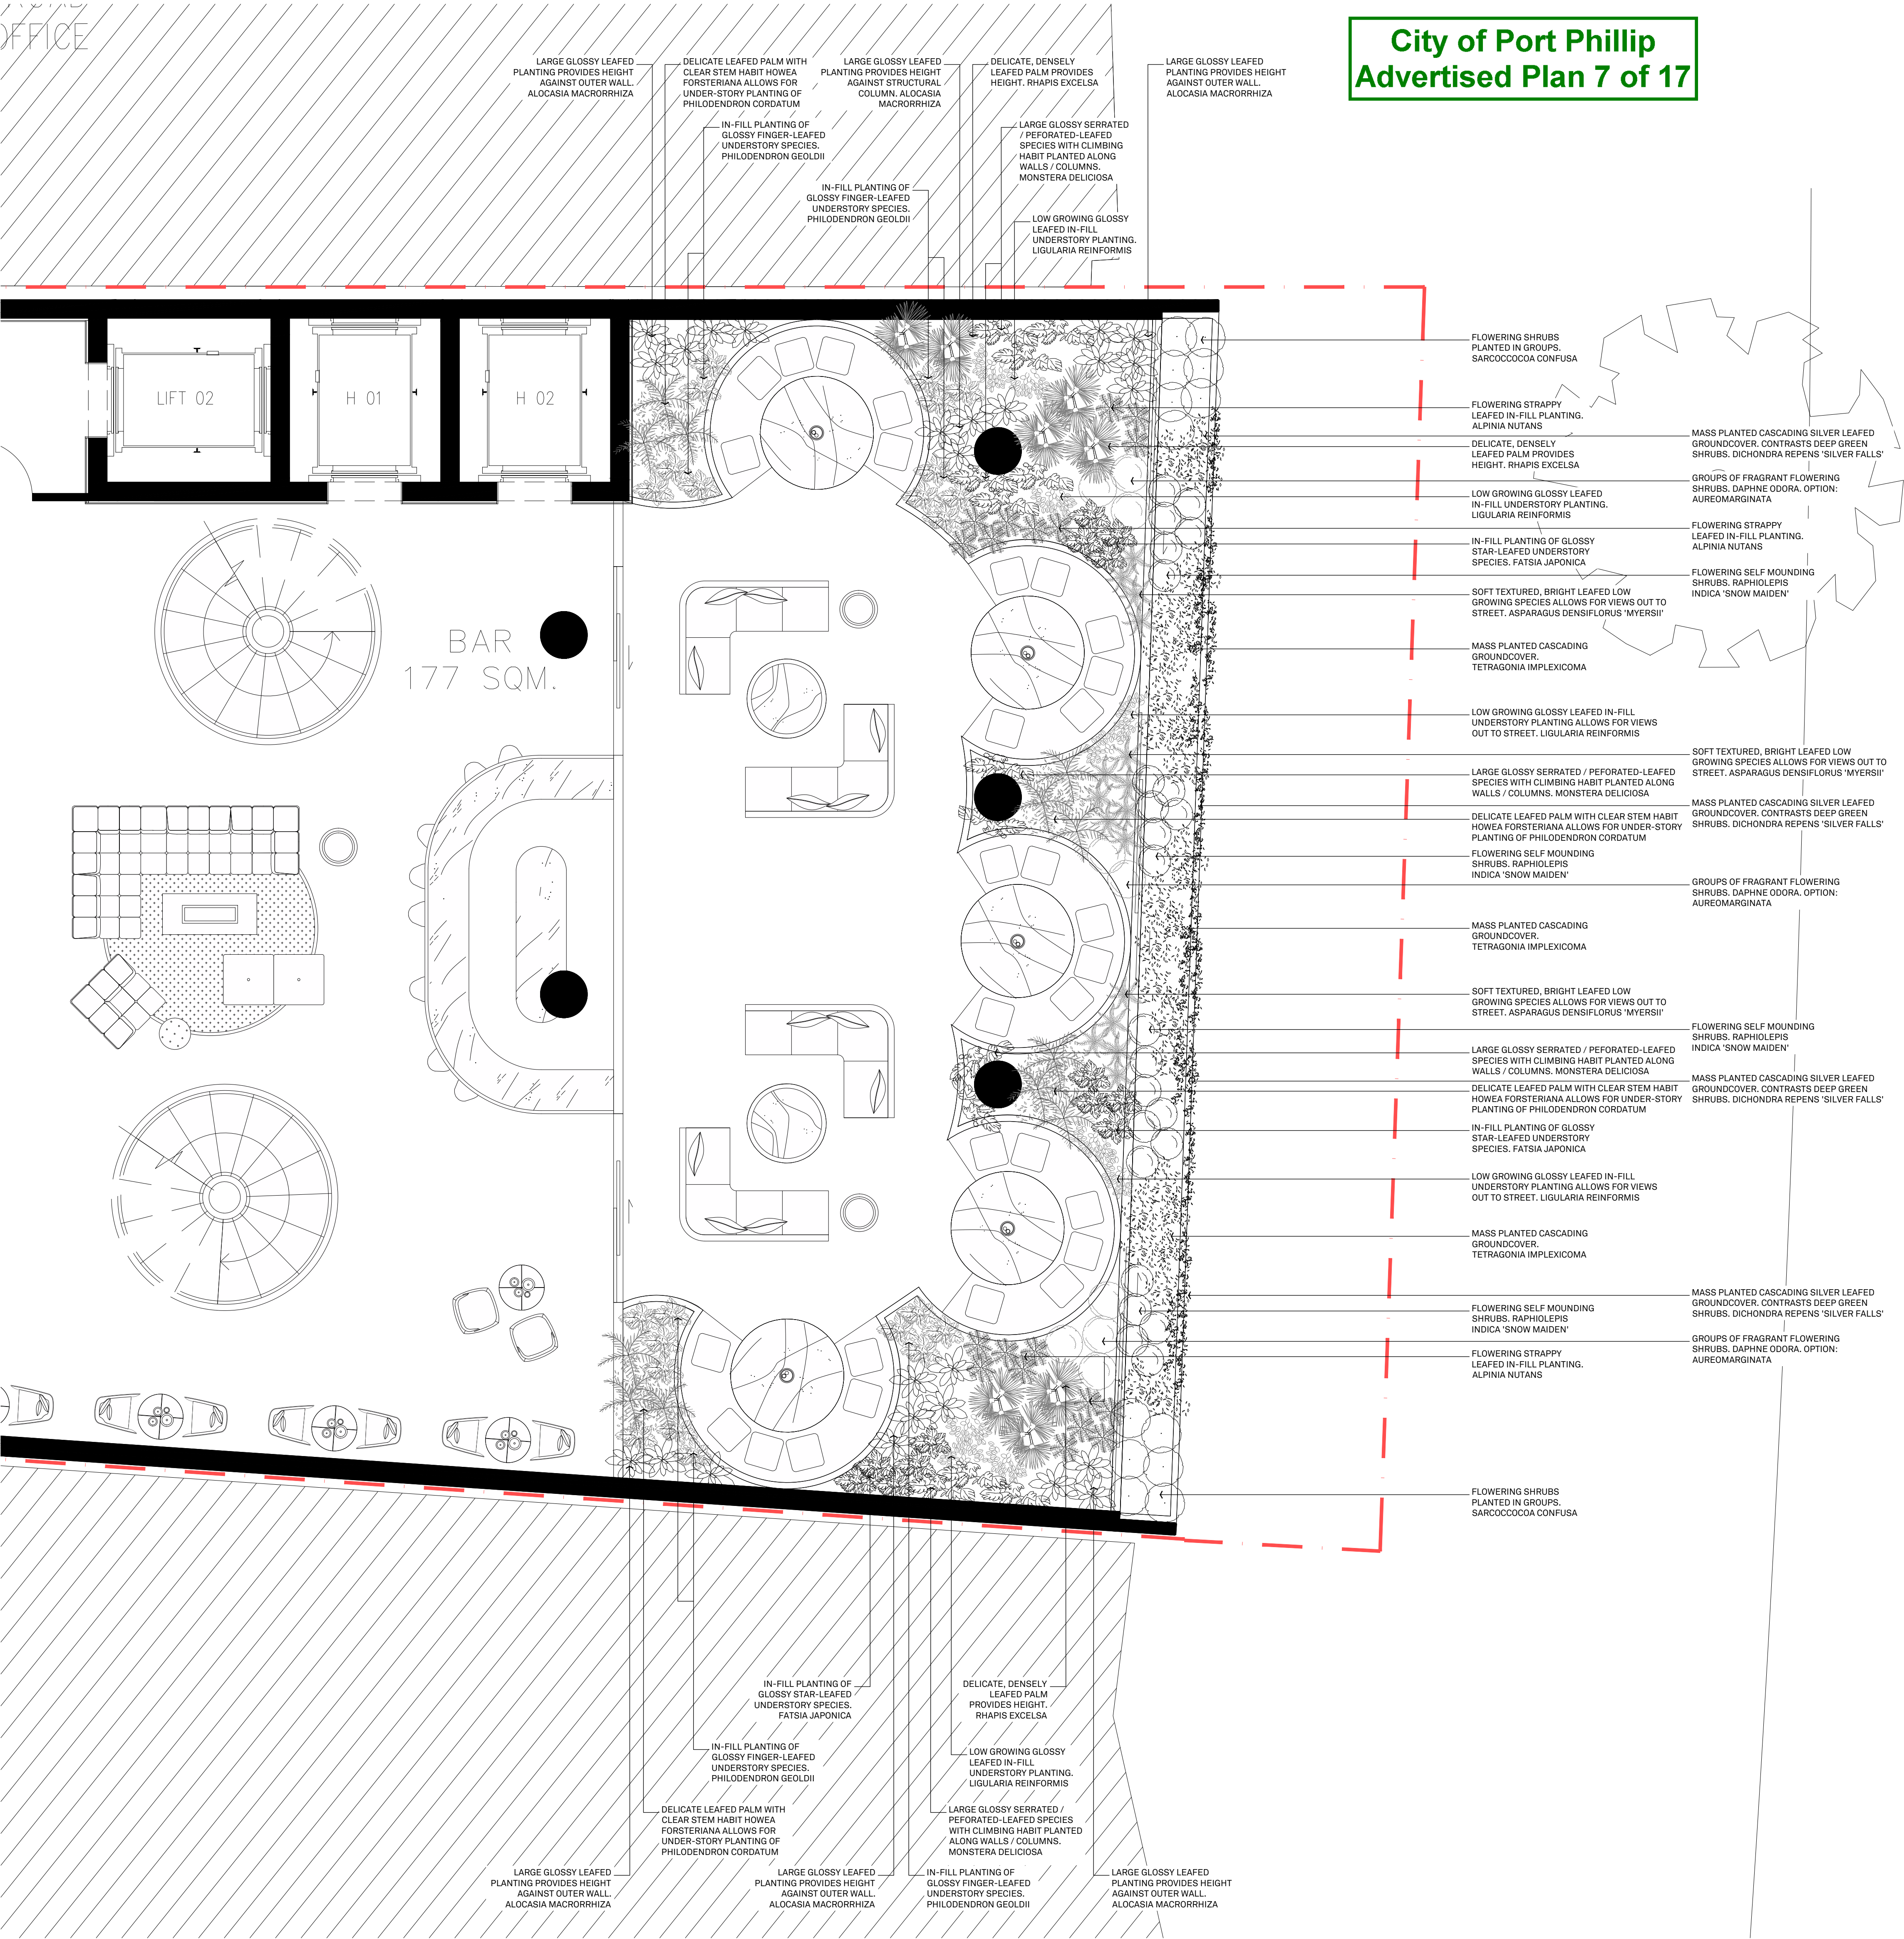

PLANTING SCHEDULE:

CODE:	BOTANICAL NAME:	COMMON NAME:	MATURE H x S:	NATIVE:	POT SIZE:	TOLERANCES:
SHRUBS:						
RI'SM'	RAPHIOLEPIS INDICA 'SNOWMAIDEN'	INDIAN HAWTHORN	0.75 x 0.5m CLIPPED	-	30cm	TOLERATES LIGHT SHADE
DO	DAPHNE ODORA	WINTER DAPHNE	1-1.5 x 1-1.5m	NATIVE	25cm	MORNING LIGHT PREF. Sub Spp 'AUREOMARGINATA' FOR FULL SHADE
SC	SARCOCCOCCA CONFUSA	SWEET BOX	1.2 x 1m	NATIVE	20cm	TOLERTATES FULL SHADE
PALMS AND FERNS:						
HF	HOWEA FORSTERIANA	KENTIA PALM	8-15 x 5-8m	NATIVE	40cm	SHADE TOLERANT
RE	RHAPIS EXCELSA	RHAPIS PALM	3-5 x 1.5-3m	-	40cm	WITHSTANDS DEEP SHADE
AD'M'	ASPARAGUS DENSIFLORUS 'MYERSII'	FOXTAIL FERN	0.5-0.9 x 1.2m	-	14cm	TOLERATES LIGHT / DAPPLED SHADE
HERBACEOUS PERENNIALS:						
MD	MONSTERA DELICIOSA	SPLIT-LEAF PHILODENDRON	1.5-10 x 1-2m	-	40cm	PARTIAL-FULL SHADE PREFERRED
AM	ALOCASIA MACRORRHIZA	ELEPHANTS EAR	3.6-4.5 x 1.8-2.4m	NATIVE	40cm	TOLERATES PART- FULL SHADE
PG	PHILODENDRON GOELDII	PHILODENDRON FUN BUN	0.5-0.9 x 1.2m	-	20cm	SHADE TOLERANT, PREFER MODERATE INDIRECT LIGHT
LRE	LIGULARIA RENIFORMIS	TRACTOR SEAT PLANT	0.7-1 x 0.7-1m	NATIVE	14cm	DAPPLED-FULL SHADE
FJ	FATSIA JAPONICA	JAPANESE ARALIA	1.2-1.5 x 0.9-1.2m	-	30cm	
AN	ALPINIA NUTANS	DWART CARDAMOM	1-1.5 x 1m	-	30cm	TOLERTATES FULL SHADE
CASCADING GROUNDCOVERS:						
PC	PHILODENDRON CORDATUM	HEART-LEAF PHILODENDRON	0.7-1 x 0.7-1m	-	14cm	SHADE TOLERANT, APPRECIATE MODERATE INDIRECT LIGHT
DR'SF'	DICHONDRA ARGENTEA 'SILVER FALLS'	SILVER FALLS	0.2m x INDEF	NATIVE	14cm	
TI	TETRAGONIA IMPLEXICOMA	BOWER SPINACH	0.2 x 1-2.5m	NATIVE	14cm	FULL SUN TO PART SHADE

NO. 24 ALBERT ROAD
MULTI-STOREY OFFICE
BUILDING

MIX OF CONTRASTING
FLOWERING NATIVE SHADE
TOLERANT EVERGREEN
GROUNDCOVERS MASS PLANTED
IN SWATHES ON INNER ROOF
AREA. VIOLA HEDERACEA AND
GOODENIA OVATA 'PROSTRATE'

NATIVE FLOWERING CASCADING
EVERGREEN GROUNDCOVER.
GOODENIA OVATA 'PROSTRATE'
PLANTED ALONG ROOF EDGE TO
CASCADE OVER ARCHITECTURE

MIX OF CONTRASTING
FLOWERING NATIVE SHADE
TOLERANT EVERGREEN
GROUNDCOVERS MASS PLANTED
IN SWATHES ON INNER ROOF
AREA. VIOLA HEDERACEA AND
GOODENIA OVATA 'PROSTRATE'

MIX OF CONTRASTING
FLOWERING NATIVE SHADE
TOLERANT EVERGREEN
GROUNDCOVERS MASS PLANTED
IN SWATHES ON INNER ROOF
AREA. VIOLA HEDERACEA AND
GOODENIA OVATA 'PROSTRATE'

NATIVE FLOWERING CASCADING
EVERGREEN GROUNDCOVER.
GOODENIA OVATA 'PROSTRATE'
PLANTED ALONG ROOF EDGE TO
CASCADE OVER ARCHITECTURE

NO. 13-21 PALMERSTON
CRESCENT
MULTI-STOREY
APARTMENT BUILDING
(PODIUM LEVEL 01-04
SHOWN)

NO. 34-38 ALBERT ROAD
MULTI-STOREY
APARTMENT BUILDING

PLANTING SCHEDULE:

CODE:	BOTANICAL NAME:	COMMON NAME:	MATURE H x S:	NATIVE:	POT SIZE:	TOLERANCES:
SHRUBS:						
R'SM'	RAPIHOLEPIS INDICA 'SNOWMAIDEN'	INDIAN HAWTHORN	0.75 x 0.5m CLIPPED	-	30cm	TOLERTATES LIGHT SHADE
SC	SARCOCCOCA CONFUSA	SWEET BOX	1.2 x 1m	NATIVE	20cm	TOLERTATES FULL SHADE
GROUNDCOVER AND CASCADING GROUNDCOVER:						
GO'P'	GOODENIA OVATA 'PROSTRATE'	PROSTRATE GOODENIA	0.1-0.4 x 0.75-1.5m	NATIVE	14cm	HEAVY SHADE TO FULL SUN
DR'SF'	DICHONDRA ARGENTEA 'SILVER FALLS'	SILVER FALLS	0.2m x INDEF	NATIVE	14cm	
TI	TETRAGONIA IMPLEXICOMA	BOWER SPINACH	0.2 x 1-2.5m	NATIVE	14cm	FULL SUN TO PART SHADE
VH	VIOLA HEDERACEA	NATIVE VIOLET	0.2-0.3 x 0.3-1m	NATIVE	TUBE	FULL SUN TO FULL SHADE

GENERAL NOTES:
THIS DRAWING IS TO BE READ IN CONJUNCTION WITH ALL OTHER
LANDSCAPE PLANS, RELEVANT NOTES & DOCUMENTATION,
BUILDING CONSTRUCTION DRAWINGS & ENGINEERING DRAWINGS.
ALL DIMENSIONS AND LEVELS ARE TO BE CHECKED & CONFIRMED
PRIOR TO COMMENCEMENT OF ANY WORKS.
ANY DISCREPANCIES ARE TO BE BROUGHT TO THE ATTENTION OF
BARBER DESIGN.

REV	DATE	DESCRIPTION	REV	DATE	DESCRIPTION
-	-	-	-	-	-

PROJECT
28-32 ALBERT ROAD, SOUTH MELBOURNE
LANDSCAPE ARCHITECTURAL DRAWINGS

STATUS
TOWN PLANNING

DRAWING NAME
GENERAL ARRANGEMENT PLAN
LEVEL 02 | COLOUR


SCALE
1:100 @ B1

REV
-

DRAWING NO.
LA_TP_102

JOB NO.
21.488

DATE
MAY 2022

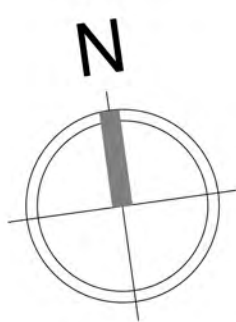

CLIENT
DCF

STRUCTURAL

ARCHITECT
ELENBERG FRASER

CIVIL

BARBER

web: www.barberdesign.com.au
email: sam@barberdesign.com.au
phone: +61 (3) 9610 8912
phone: +61 (0)417 358 357
mail: 1a Chatsworth Road, Prahran VIC 3181

NO. 24 ALBERT ROAD
MULTI-STOREY OFFICE
BUILDING

MIX OF CONTRASTING
FLOWERING NATIVE SHADE
TOLERANT EVERGREEN
GROUNDCOVERS MASS PLANTED
IN SWATHES ON INNER ROOF
AREA. VIOLA HEDERACEA AND
GOODENIA OVATA 'PROSTRATE'

NATIVE FLOWERING CASCADING
EVERGREEN GROUNDCOVER,
GOODENIA OVATA 'PROSTRATE'
PLANTED ALONG ROOF EDGE TO
CASCADE OVER ARCHITECTURE

MIX OF CONTRASTING
FLOWERING NATIVE SHADE
TOLERANT EVERGREEN
GROUNDCOVERS MASS PLANTED
IN SWATHES ON INNER ROOF
AREA. VIOLA HEDERACEA AND
GOODENIA OVATA 'PROSTRATE'

MIX OF CONTRASTING
FLOWERING NATIVE SHADE
TOLERANT EVERGREEN
GROUNDCOVERS MASS PLANTED
IN SWATHES ON INNER ROOF
AREA. VIOLA HEDERACEA AND
GOODENIA OVATA 'PROSTRATE'

NATIVE FLOWERING CASCADING
EVERGREEN GROUNDCOVER,
GOODENIA OVATA 'PROSTRATE'
PLANTED ALONG ROOF EDGE TO
CASCADE OVER ARCHITECTURE

NO. 13-21 PALMERSTON
CRESCENT
MULTI-STOREY
APARTMENT BUILDING
(PODIUM LEVEL 01-04
SHOWN)

NO. 34-38 ALBERT ROAD
MULTI-STOREY
APARTMENT BUILDING

PLANTING SCHEDULE:

CODE:	BOTANICAL NAME:	COMMON NAME:	MATURE H x S:	NATIVE:	POT SIZE:	TOLERANCES:
SHRUBS:						
RISM'	RAPIHOLEPIS INDICA 'SNOWMAIDEN'	INDIAN HAWTHORN	0.75 x 0.5m CLIPPED	-	30cm	TOLERATES LIGHT SHADE
SC	SARCOCOCA CONFUSA	SWEET BOX	1.2 x 1m	NATIVE	20cm	TOLERATES FULL SHADE
GROUNDCOVER AND CASCADING GROUNDCOVER:						
GO'P'	GOODENIA OVATA 'PROSTRATE'	PROSTRATE GOODENIA	0.1-0.4 x 0.75-1.5m	NATIVE	14cm	HEAVY SHADE TO FULL SUN
DR'SP'	DICHONDRA ARGENTEA 'SILVER FALLS'	SILVER FALLS	0.2m x INDEF	NATIVE	14cm	
TI	TETRAGONIA IMPLEXICOMA	BOWER SPINACH	0.2 x 1-2.5m	NATIVE	14cm	FULL SUN TO PART SHADE
VH	VIOLA HEDERACEA	NATIVE VIOLET	0.2-0.3 x 0.3-1m	NATIVE	TUBE	FULL SUN TO FULL SHADE

GENERAL NOTES:
THIS DRAWING IS TO BE READ IN CONJUNCTION WITH ALL OTHER
LANDSCAPE PLANS, RELEVANT NOTES & DOCUMENTATION,
BUILDING CONSTRUCTION DRAWINGS & ENGINEERING DRAWINGS.
ALL DIMENSIONS AND LEVELS ARE TO BE CHECKED & CONFIRMED
PRIOR TO COMMENCEMENT OF ANY WORKS.
ANY DISCREPANCIES ARE TO BE BROUGHT TO THE ATTENTION OF
BARBER DESIGN.

REV	DATE	DESCRIPTION	REV	DATE	DESCRIPTION
-	-	-	-	-	-

PROJECT
28-32 ALBERT ROAD, SOUTH MELBOURNE
LANDSCAPE ARCHITECTURAL DRAWINGS

STATUS
TOWN PLANNING

DRAWING NAME
GENERAL ARRANGEMENT PLAN
LEVEL 02 | BLACK & WHITE


SCALE
1:100 @ B1

REV
-

DRAWING NO.
LA_TP_102.1

JOB NO.
21.488

DATE
MAY 2022

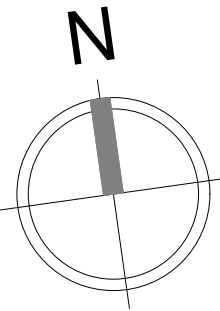

CLIENT
DCF

STRUCTURAL


ARCHITECT
ELENBERG FRASER

CIVIL

BARBER

web: www.barberdesign.com.au
email: sam@barberdesign.com.au
phone: +61 (3) 9510 8912
phone: +61 (0)417 358 357
mail: 1a Chatsworth Road, Prahran VIC 3181

City of Port Phillip
Advertised Plan 10 of 11

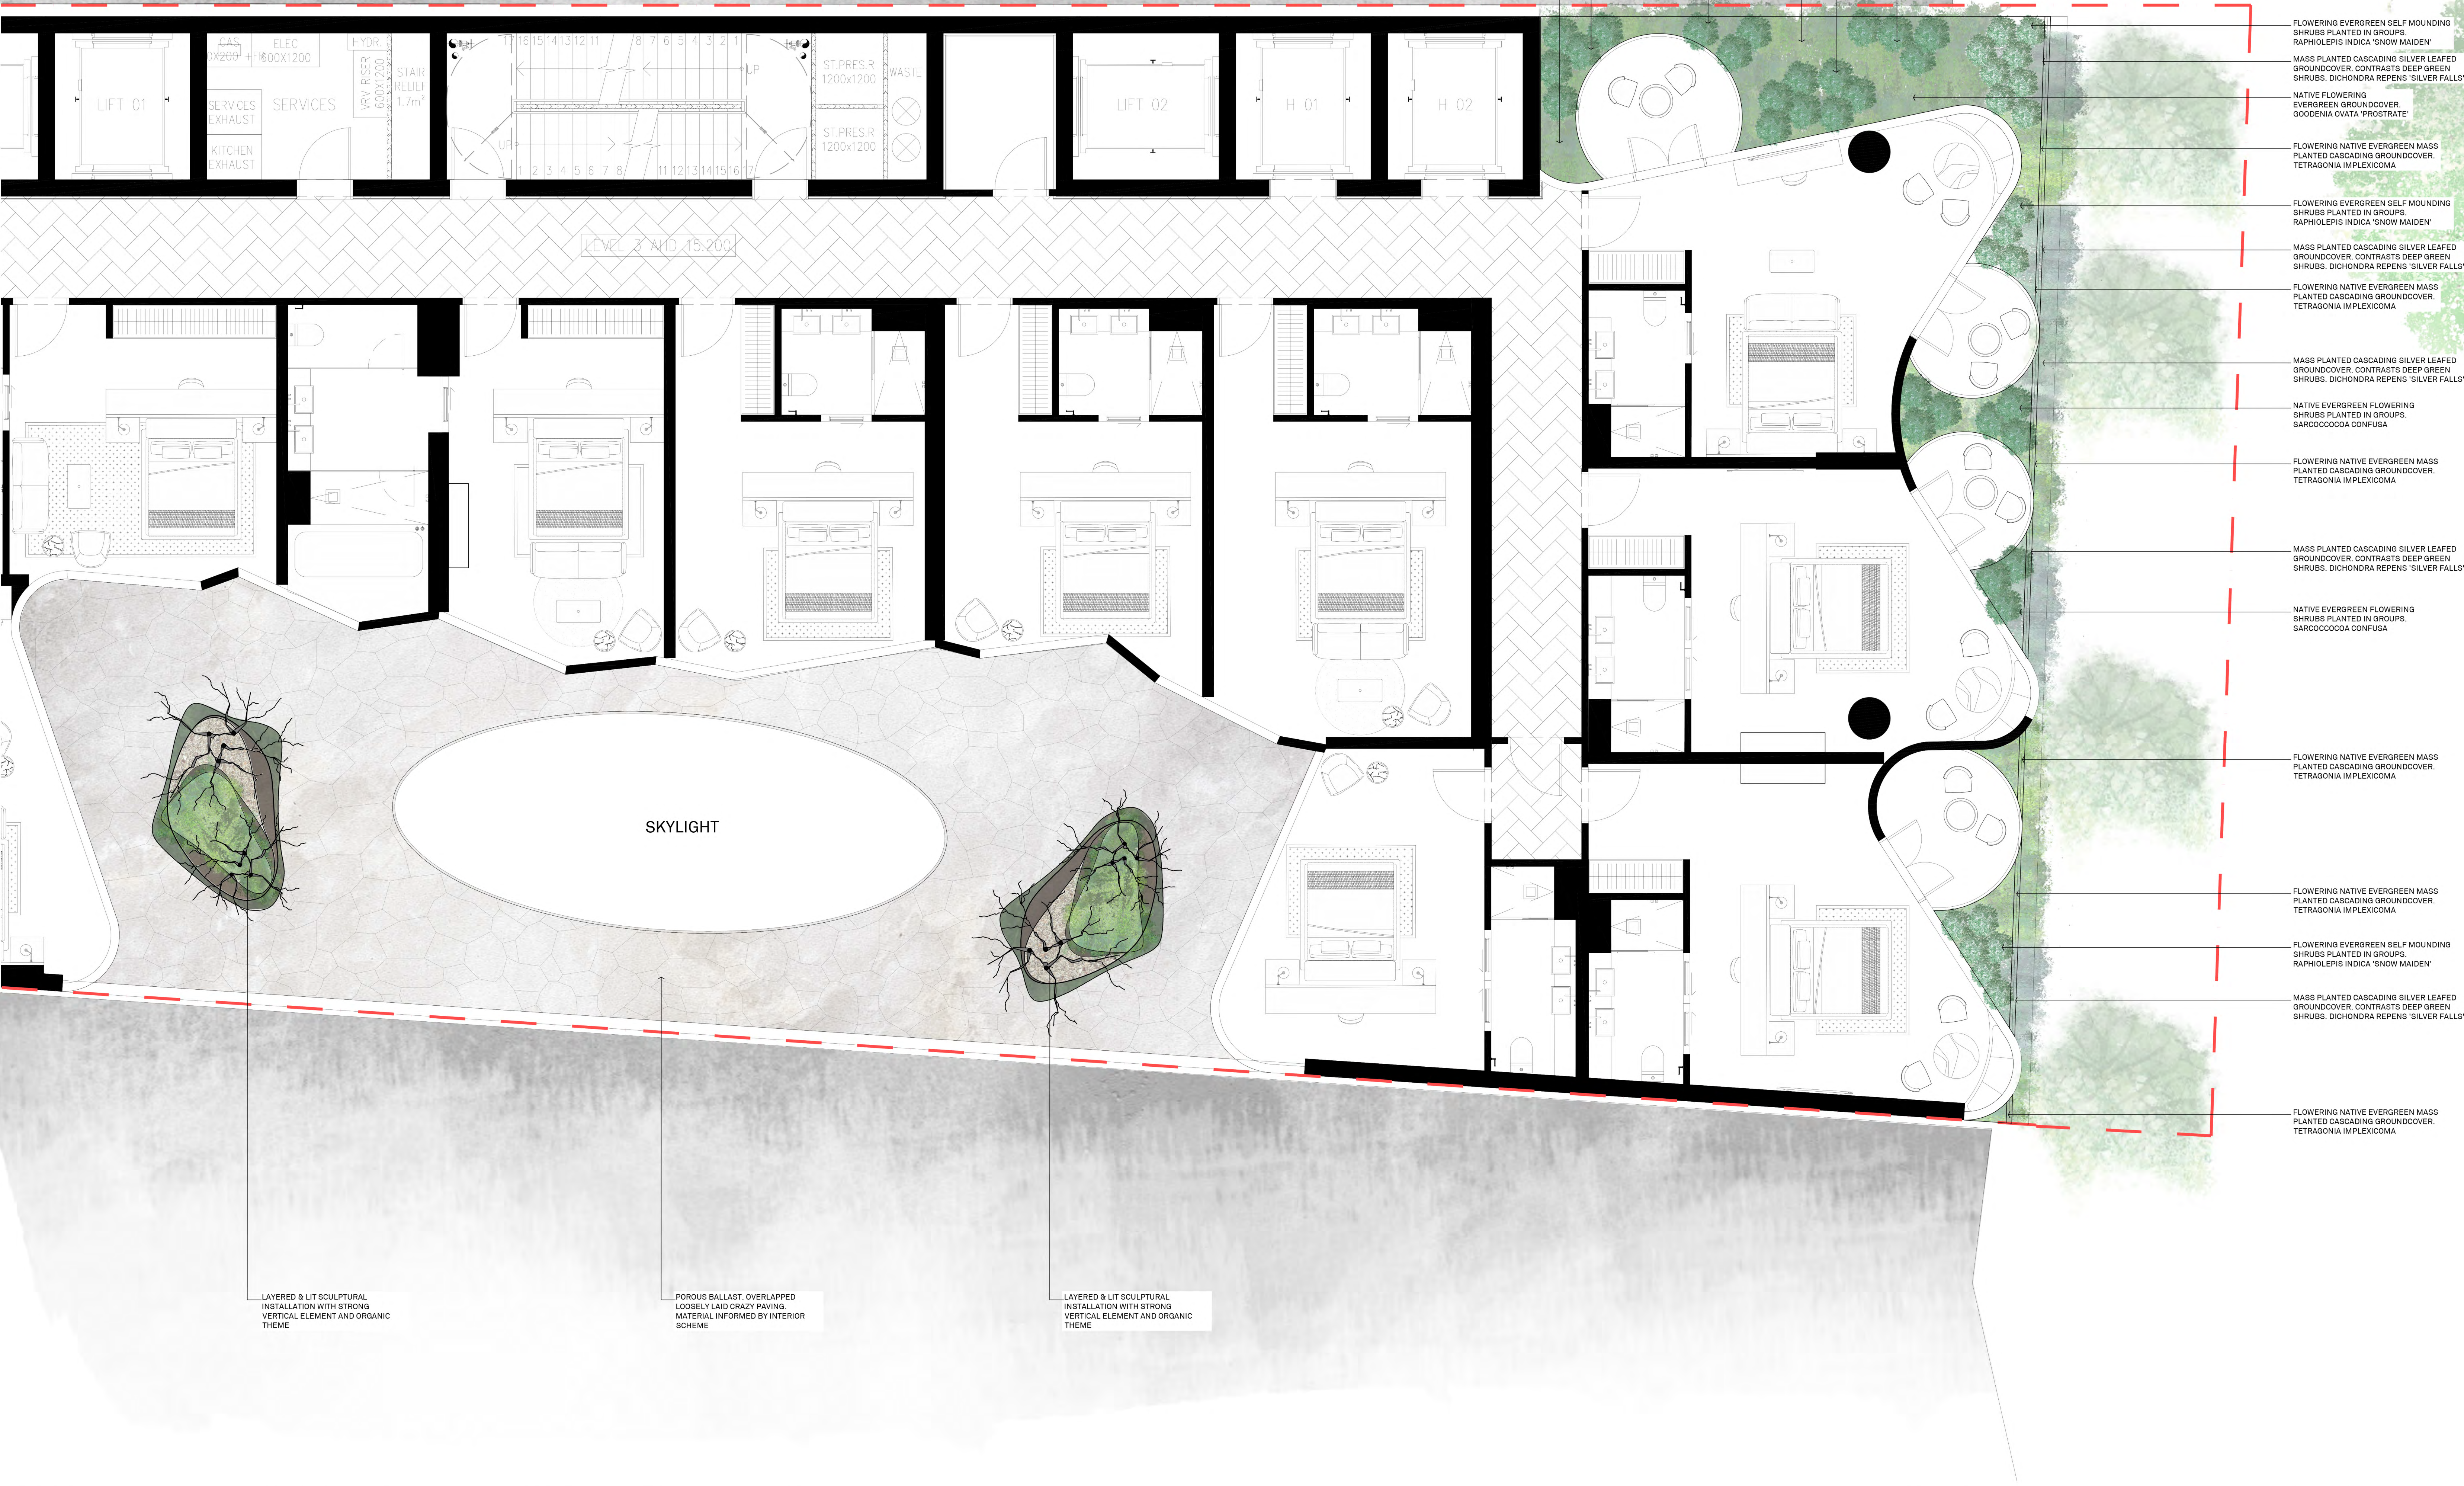

GENERAL NOTES:			
THIS DRAWING IS TO BE READ IN CONJUNCTION WITH ALL OTHER LANDSCAPE PLANS, RELEVANT NOTES & DOCUMENTATION, BUILDING CONSTRUCTION DRAWINGS & ENGINEERING DRAWINGS.			
ALL DIMENSIONS AND LEVELS ARE TO BE CHECKED & CONFIRMED PRIOR TO COMMENCEMENT OF ANY WORKS.			
ANY DISCREPANCIES ARE TO BE BROUGHT TO THE ATTENTION OF BARBER DESIGN.			
REV	DATE	DESCRIPTION	
-	-	-	

PROJECT
28-32 ALBERT ROAD, SOUTH MELBOURNE
LANDSCAPE ARCHITECTURAL DRAWINGS

STATUS
TOWN PLANNING

DRAWING NAME
GENERAL ARRANGEMENT PLAN
LEVEL 02 | COLOUR


SCALE
1:100 @ B1

REV
-

DRAWING NO.
LA_TP_103

JOB NO.
21.488

DATE
MAY 2022

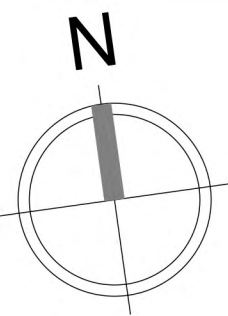

CLIENT
DCF

STRUCTURAL

ARCHITECT
ELENBERG FRASER

CIVIL


BARBER

web: www.barberdesign.com.au
email: sam@barberdesign.com.au
phone: +61 (3) 9610 8912
phone: +61 (0)417 358 357
mail: 1a Chatsworth Road, Prahran VIC 3181

City of Port Phillip
Advertised Plan 11 of 17




- FLOWERING EVERGREEN SELF MOUNDING SHRUBS PLANTED IN GROUPS. RAPHIOLEPIS INDICA 'SNOW MAIDEN'
- MASS PLANTED CASCADING SILVER LEAFED GROUND COVER. CONTRASTS DEEP GREEN SHRUBS. DICHONDRA REPENS 'SILVER FALLS'
- NATIVE FLOWERING EVERGREEN GROUND COVER. GOODENIA OVATA 'PROSTRATE'
- FLOWERING NATIVE EVERGREEN MASS PLANTED CASCADING GROUND COVER. TETRAGONIA IMPLEXICOMA
- FLOWERING EVERGREEN SELF MOUNDING SHRUBS PLANTED IN GROUPS. RAPHIOLEPIS INDICA 'SNOW MAIDEN'
- MASS PLANTED CASCADING SILVER LEAFED GROUND COVER. CONTRASTS DEEP GREEN SHRUBS. DICHONDRA REPENS 'SILVER FALLS'
- FLOWERING NATIVE EVERGREEN MASS PLANTED CASCADING GROUND COVER. TETRAGONIA IMPLEXICOMA
- MASS PLANTED CASCADING SILVER LEAFED GROUND COVER. CONTRASTS DEEP GREEN SHRUBS. DICHONDRA REPENS 'SILVER FALLS'
- NATIVE EVERGREEN FLOWERING SHRUBS PLANTED IN GROUPS. SARCOCCOCCOA CONFUSA
- FLOWERING NATIVE EVERGREEN MASS PLANTED CASCADING GROUND COVER. TETRAGONIA IMPLEXICOMA
- MASS PLANTED CASCADING SILVER LEAFED GROUND COVER. CONTRASTS DEEP GREEN SHRUBS. DICHONDRA REPENS 'SILVER FALLS'
- NATIVE EVERGREEN FLOWERING SHRUBS PLANTED IN GROUPS. SARCOCCOCCOA CONFUSA
- FLOWERING NATIVE EVERGREEN MASS PLANTED CASCADING GROUND COVER. TETRAGONIA IMPLEXICOMA
- FLOWERING NATIVE EVERGREEN MASS PLANTED CASCADING GROUND COVER. TETRAGONIA IMPLEXICOMA
- FLOWERING EVERGREEN SELF MOUNDING SHRUBS PLANTED IN GROUPS. RAPHIOLEPIS INDICA 'SNOW MAIDEN'
- MASS PLANTED CASCADING SILVER LEAFED GROUND COVER. CONTRASTS DEEP GREEN SHRUBS. DICHONDRA REPENS 'SILVER FALLS'
- FLOWERING NATIVE EVERGREEN MASS PLANTED CASCADING GROUND COVER. TETRAGONIA IMPLEXICOMA

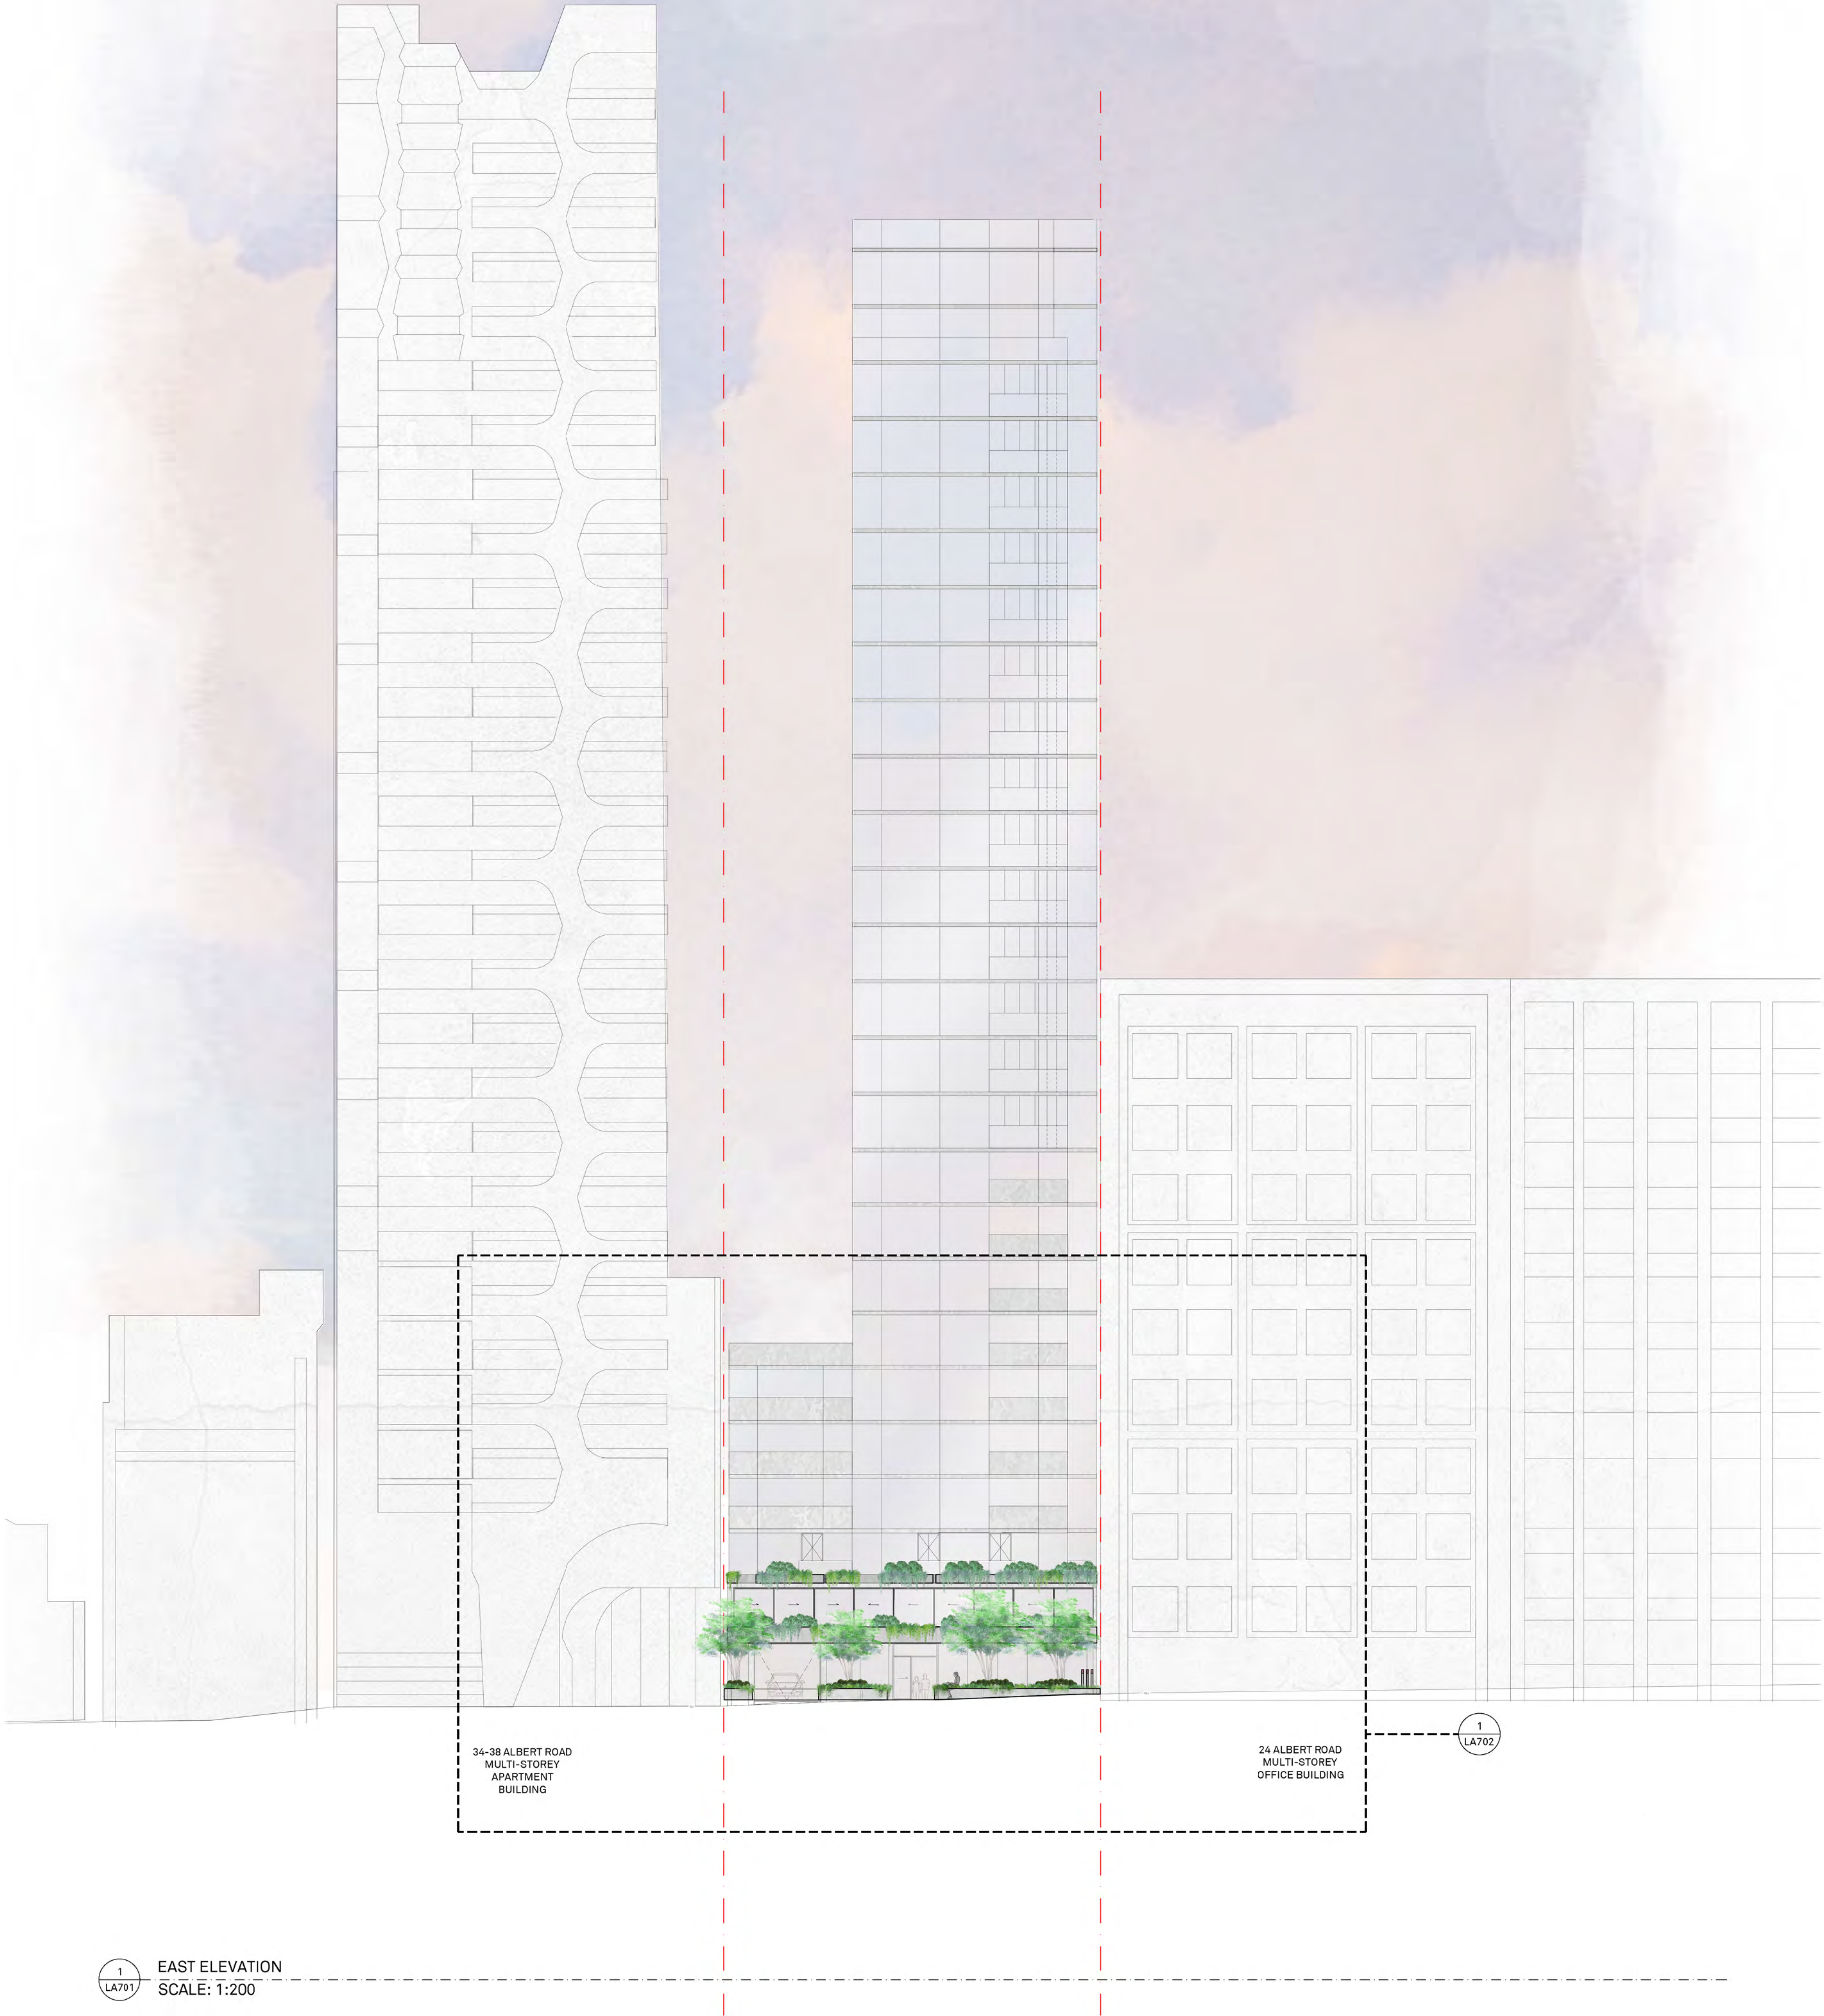

GENERAL NOTES: THIS DRAWING IS TO BE READ IN CONJUNCTION WITH ALL OTHER LANDSCAPE PLANS, RELEVANT NOTES & DOCUMENTATION, BUILDING CONSTRUCTION DRAWINGS & ENGINEERING DRAWINGS. ALL DIMENSIONS AND LEVELS ARE TO BE CHECKED & CONFIRMED PRIOR TO COMMENCEMENT OF ANY WORKS. ANY DISCREPANCIES ARE TO BE BROUGHT TO THE ATTENTION OF BARBER DESIGN.	REV	DATE	DESCRIPTION	REV	DATE	DESCRIPTION	PROJECT		DRAWING NAME		DRAWING NO.		CLIENT DCF	ARCHITECT ELENBERG FRASER	BARBER			
	-	-	-	-	-	-	28-32 ALBERT ROAD, SOUTH MELBOURNE		EAST ELEVATION		LA_TP_701							
							LANDSCAPE ARCHITECTURAL DRAWINGS											
							STATUS		SCALE		REV							
							TOWN PLANNING		1:200 @ B1		-							
											JOB NO.							
											21.488							
											DATE							
											MAY 2022		STRUCTURAL	CIVIL	web: www.barberdesign.com.au email: sam@barberdesign.com.au phone: +61 (3) 9610 8912 phone: +61 (0)417 358 357 mail: 1a Chatsworth Road, Prahran VIC 3181			

City of Port Phillip
Advertised Plan 13 of 17

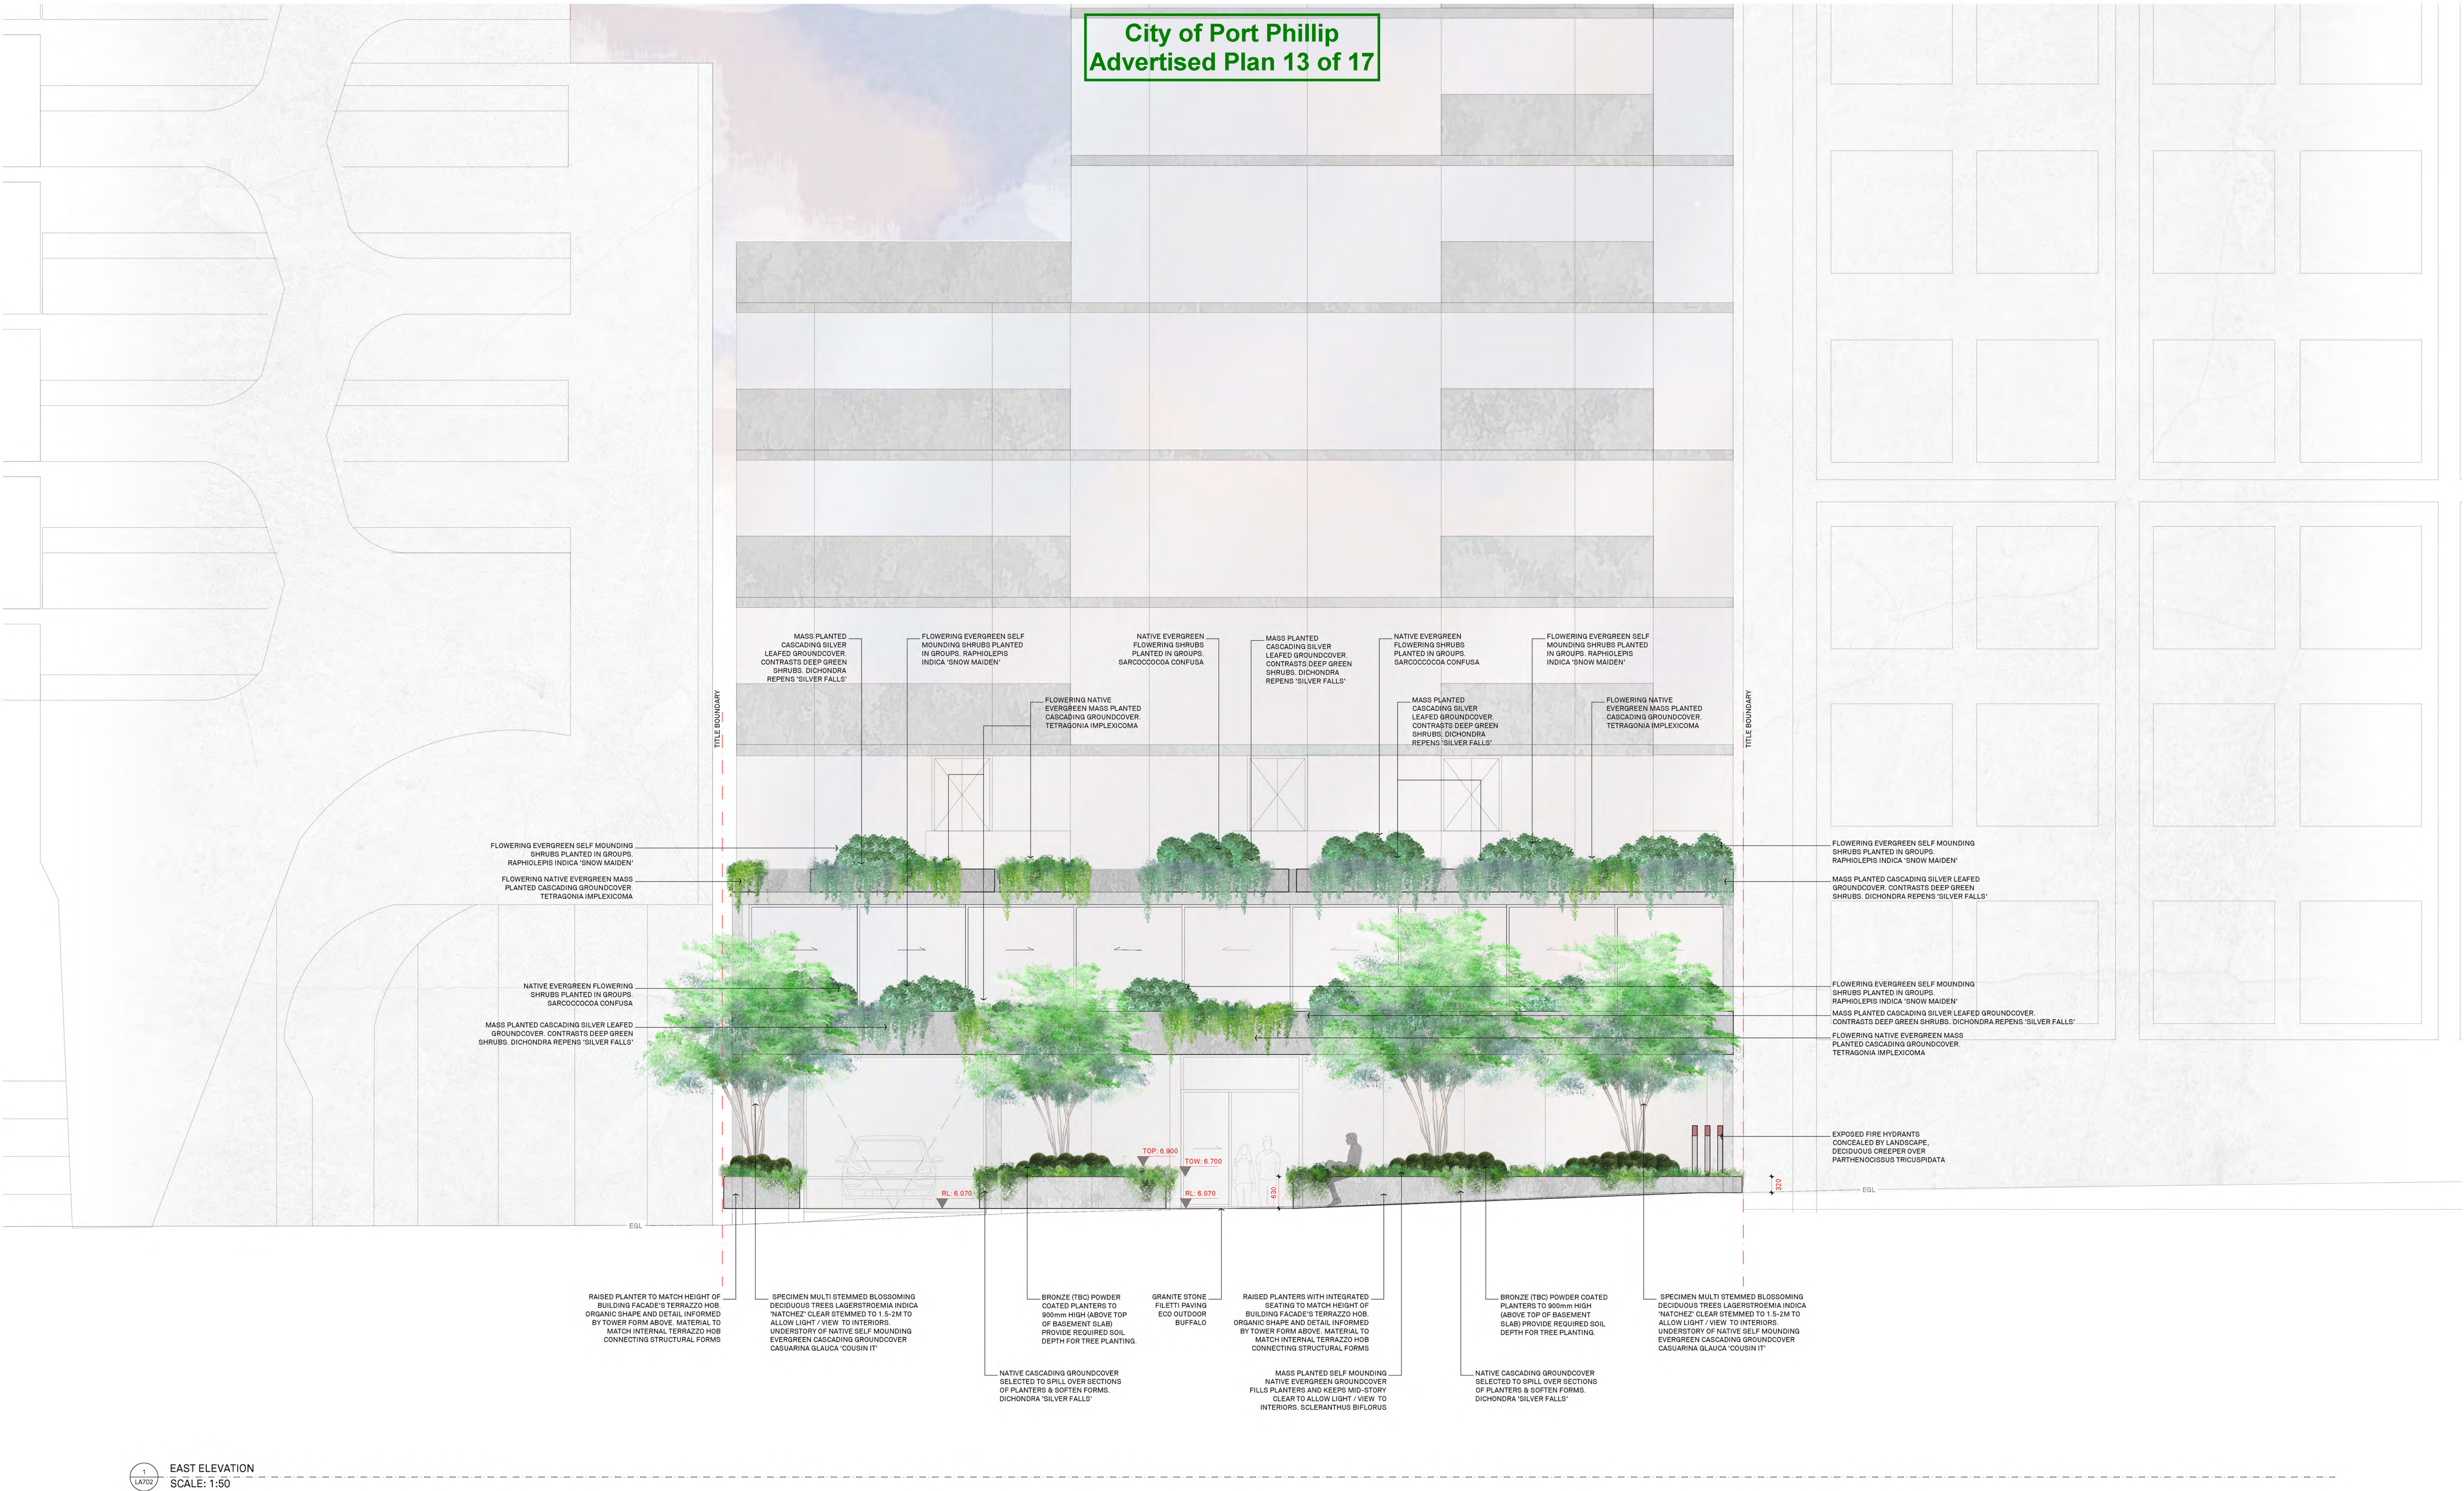

GENERAL NOTES:

THIS DRAWING IS TO BE READ IN CONJUNCTION WITH ALL OTHER LANDSCAPE PLANS, RELEVANT NOTES & DOCUMENTATION, INCLUDING CONSTRUCTION DRAWINGS & ENGINEERING DRAWINGS.

ALL DIMENSIONS AND LEVELS ARE TO BE CHECKED & CONFIRMED PRIOR TO COMMENCEMENT OF ANY WORKS.

ANY DISCREPANCIES ARE TO BE BROUGHT TO THE ATTENTION OF BARBER DESIGN.

REV	DATE	DESCRIPTION	REV	DATE	DESCRIPTION
-	-	-	-	-	-

PROJECT
28-32 ALBERT ROAD, SOUTH MELBOURNE

DRAWING NAME
EAST ELEVATION

DRAWING NO.
LA_TP_702

STATUS
TOWN PLANNING

SCALE
1:50 @ B1

REV
-

JOB NO.
21.488


DATE
MAY 2022

CLIENT
DCF

ARCHITECT
ELENBERG FRASER

BARBER

web: www.barberdesign.com.au
email: sam@barberdesign.com.au
phone: +61 (3) 9610 8912
phone: +61 (0)417 358 357
mail: 1a Chatsworth Road, Prahran VIC 3181

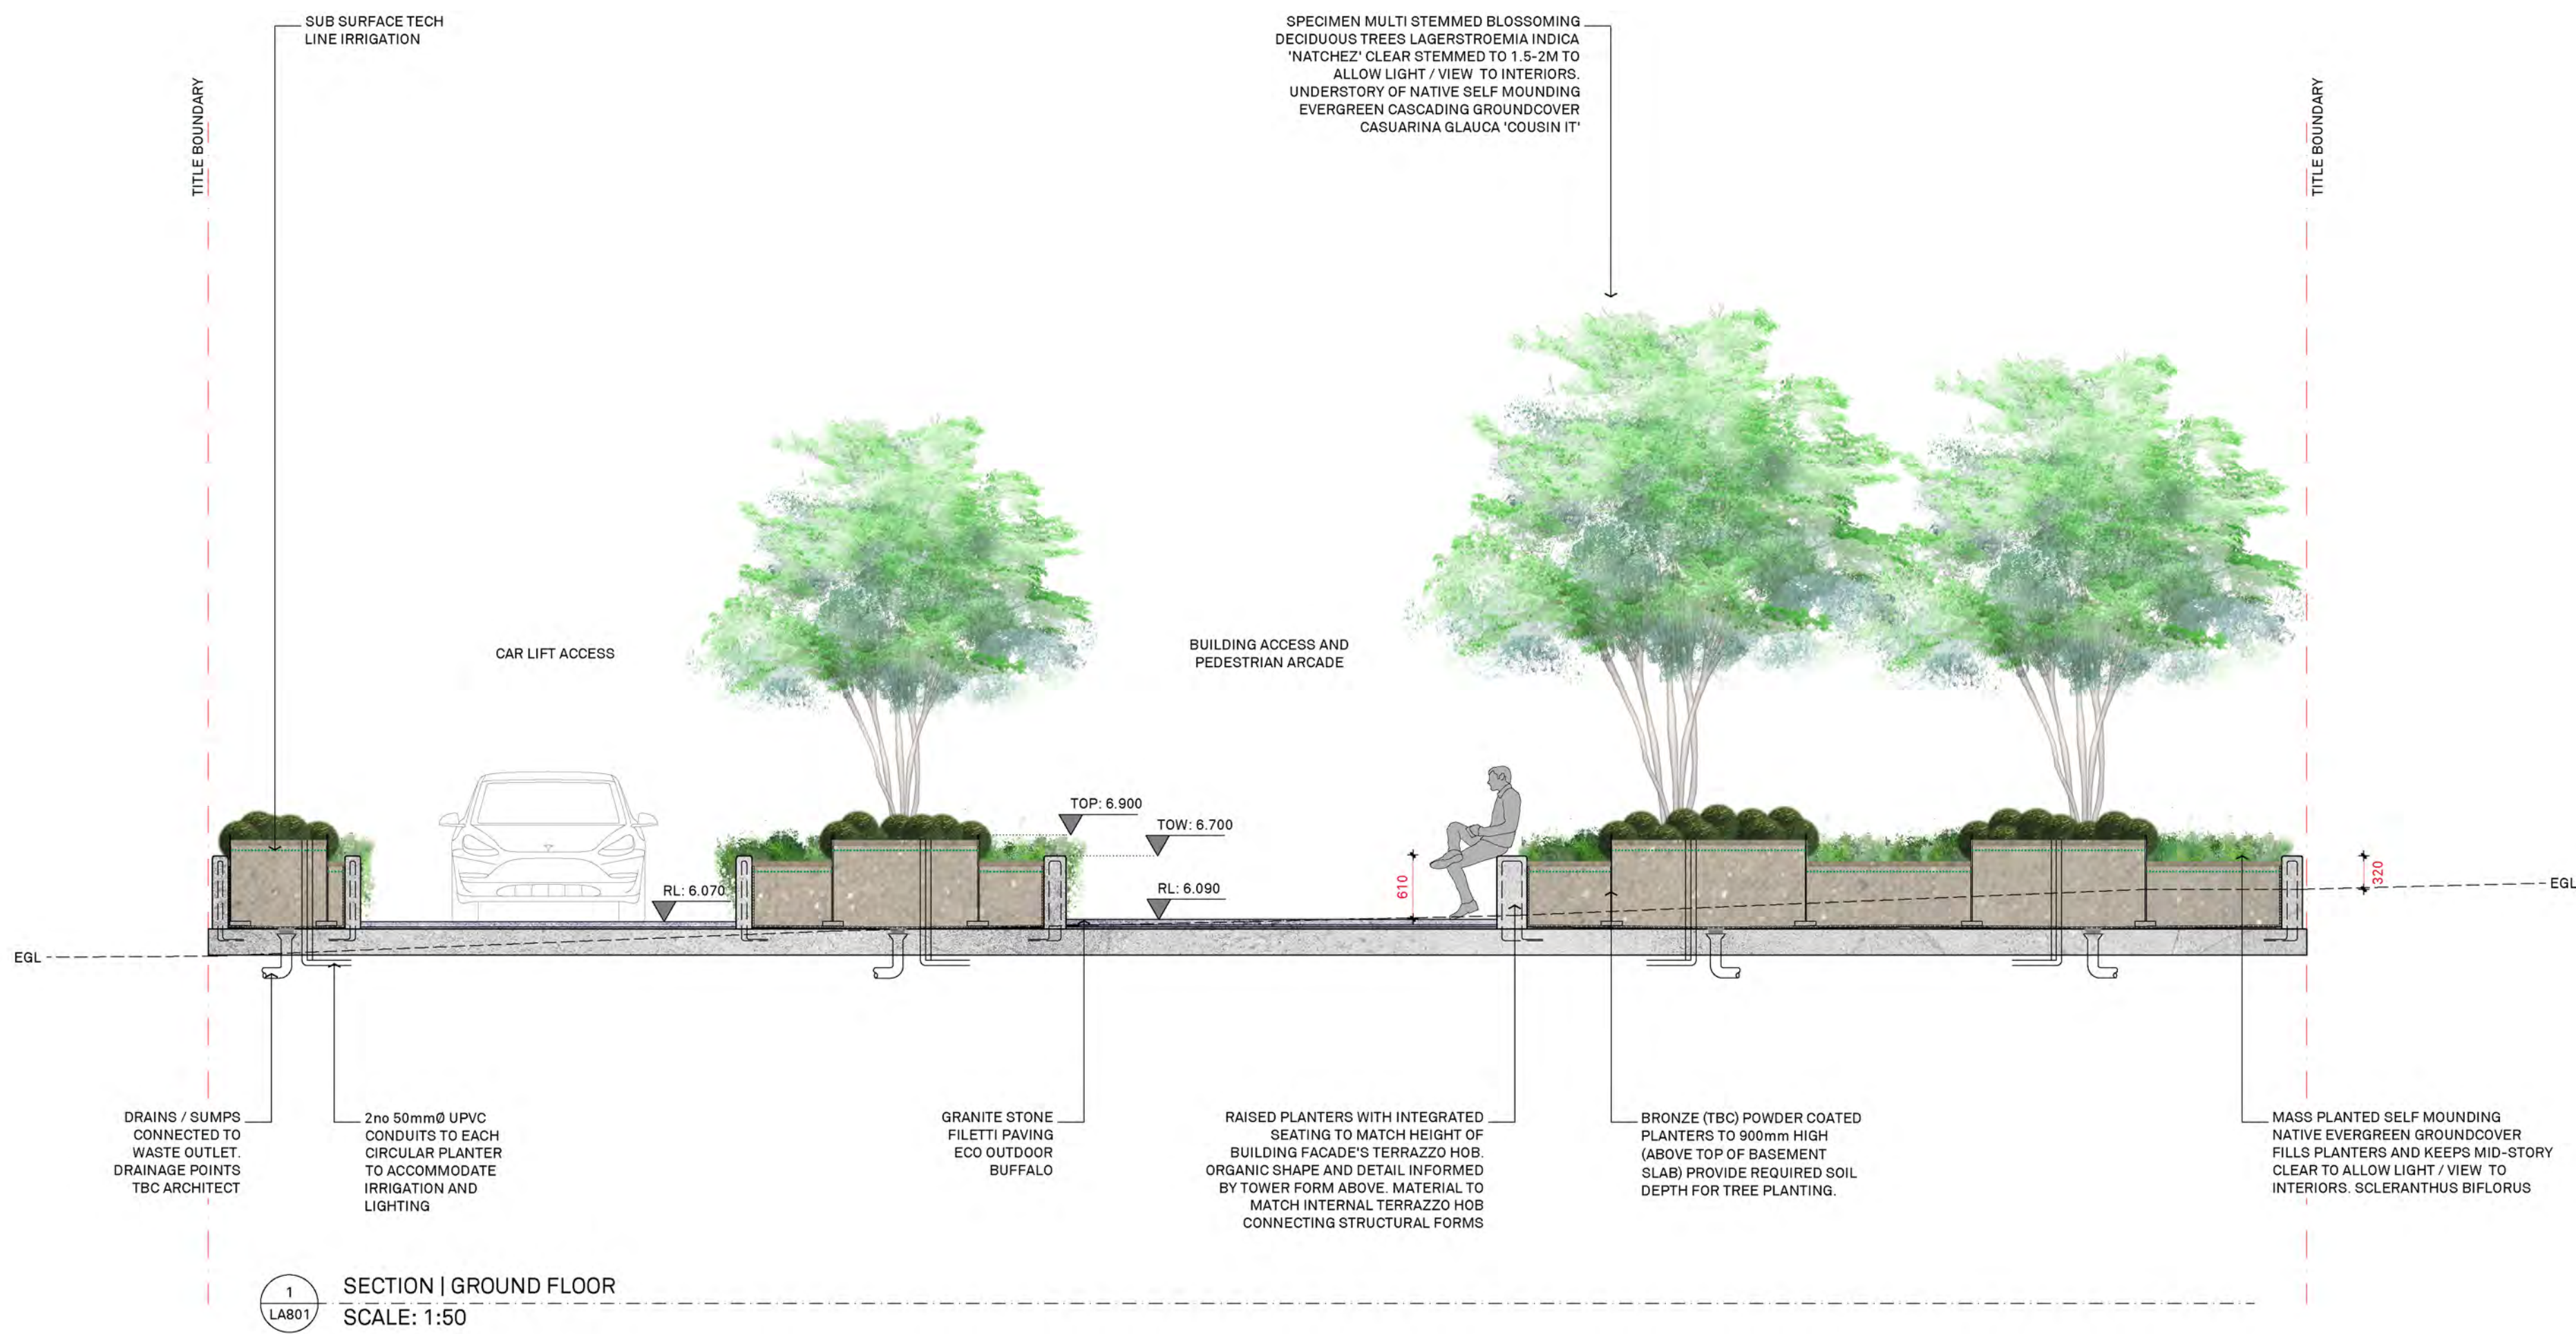

DESIGN INTENT ONLY.
ALL CONCRETE, STEEL AND
OTHER STRUCTURAL ELEMENTS
OF THIS DRAWING ARE SUBJECT
TO SPECIFICATION BY
STRUCTURAL ENGINEER

GRADIENTS TO S/W OUTLET PIPES
BY CIVIL ENGINEER. INVERT LEVELS
BY CIVIL ENGINEER

GENERAL NOTES:
THIS DRAWING IS TO BE READ IN CONJUNCTION WITH ALL OTHER
LANDSCAPE PLANS, RELEVANT NOTES & DOCUMENTATION,
BUILDING CONSTRUCTION DRAWINGS & ENGINEERING DRAWINGS.
ALL DIMENSIONS AND LEVELS ARE TO BE CHECKED & CONFIRMED
PRIOR TO COMMENCEMENT OF ANY WORKS.
ANY DISCREPANCIES ARE TO BE BROUGHT TO THE ATTENTION OF
BARBER DESIGN.

REV	DATE	DESCRIPTION	REV	DATE	DESCRIPTION
-	-	-	-	-	-

PROJECT
28-32 ALBERT ROAD, SOUTH MELBOURNE
LANDSCAPE ARCHITECTURAL DRAWINGS

STATUS
TOWN PLANNING

DRAWING NAME
**SECTION DETAIL
COLOUR**

SCALE
AS SHOWN @ B1

REV
-

DRAWING NO.
LA_TP_801

JOB NO.
21.488

DATE
MAY 2022

CLIENT
DCF

STRUCTURAL

ARCHITECT
ELENBERG FRASER

CIVIL

BARBER

web: www.barberdesign.com.au
email: sam@barberdesign.com.au
phone: +61 (3) 9610 8912
phone: +61 (0)417 358 357
mail: 1a Chatsworth Road, Prahran VIC 3181

City of Port Phillip
Advertised Plan 15 of 17

DESIGN INTENT ONLY.
ALL CONCRETE, STEEL AND
OTHER STRUCTURAL ELEMENTS
OF THIS DRAWING ARE SUBJECT
TO SPECIFICATION BY
STRUCTURAL ENGINEER

GRADIENTS TO S/W OUTLET PIPES
BY CIVIL ENGINEER. INVERT LEVELS
BY CIVIL ENGINEER



1 SECTION DETAIL | GROUND FLOOR, LEVEL 01 & LEVEL 02 PLANTER
LA802
SCALE: 1:20

GENERAL NOTES:

THIS DRAWING IS TO BE READ IN CONJUNCTION WITH ALL OTHER LANDSCAPE PLANS, RELEVANT NOTES & DOCUMENTATION, BUILDING CONSTRUCTION DRAWINGS & ENGINEERING DRAWINGS.

ALL DIMENSIONS AND LEVELS ARE TO BE CHECKED & CONFIRMED PRIOR TO COMMENCEMENT OF ANY WORKS.

ANY DISCREPANCIES ARE TO BE BROUGHT TO THE ATTENTION OF BARBER DESIGN.

REV	DATE	DESCRIPTION	REV	DATE	DESCRIPTION
-	-	-	-	-	-

PROJECT
28-32 ALBERT ROAD, SOUTH MELBOURNE
LANDSCAPE ARCHITECTURAL DRAWINGS

STATUS
TOWN PLANNING

DRAWING NAME
SECTION DETAIL
COLOUR

SCALE
AS SHOWN @B1

REV
-

DRAWING NO.
LA_TP_802

JOB NO.
21.488

DATE
MAY 2022

CLIENT
DCF

STRUCTURAL

ARCHITECT
ELENBERG FRASER

CIVIL

BARBER

web: www.barberdesign.com.au
email: sam@barberdesign.com.au
phone: +61 (3) 9610 8912
phone: +61 (0)4 17 358 357
mail: 1a Chatsworth Road, Prahran VIC 3181

**City of Port Phillip
Advertised Plan 16 of 17**

DESIGN INTENT ONLY.
ALL CONCRETE, STEEL AND
OTHER STRUCTURAL ELEMENTS
OF THIS DRAWING ARE SUBJECT
TO SPECIFICATION BY
STRUCTURAL ENGINEER

GRADIENTS TO S/W OUTLET PIPE
BY CIVIL ENGINEER. INVERT LEVEL
BY CIVIL ENGINEER



1 SECTION DETAIL | GROUND FLOOR, LEVEL 01 PLANTER & LEVEL 02 PLANTER
LA803 SCALE: 1:20

GENERAL NOTES:

THIS DRAWING IS TO BE READ IN CONJUNCTION WITH ALL OTHER LANDSCAPE PLANS, RELEVANT NOTES & DOCUMENTATION, BUILDING CONSTRUCTION DRAWINGS & ENGINEERING DRAWINGS.

ALL DIMENSIONS AND LEVELS ARE TO BE CHECKED & CONFIRMED PRIOR TO COMMENCEMENT OF ANY WORKS.

ANY DISCREPANCIES ARE TO BE BROUGHT TO THE ATTENTION OF BARBER DESIGN.

[illegible]

PROJECT
28-32 ALBERT ROAD, SOUTH MELBOURNE
LANDSCAPE ARCHITECTURAL DRAWINGS

STATUS

TOWN PLANNING

DRAWING NAME
SECTION DETAIL
COLOUR

SCALE

AS SHOWN @B1

DRAWING NO.
LA_TP_803

JOB NO.
21.488

DATE
MAY 2022

CLIENT
DCF

STRUCTURAL

ARCHITECT
ELENBERG FRASER


CIVIL

BARBER

web: www.barberdesign.com.au
email: sam@barberdesign.com.au
phone: +61 (3) 9510 8912
phone: +61 (0)417 358 357
mail: 1a Chatsworth Road, Prahran VIC 3181

DESIGN INTENT ONLY.
ALL CONCRETE, STEEL AND
OTHER STRUCTURAL ELEMENTS
OF THIS DRAWING ARE SUBJECT
TO SPECIFICATION BY
STRUCTURAL ENGINEER

GRADIENTS TO S/W OUTLET PIPES
BY CIVIL ENGINEER. INVERT LEVELS
BY CIVIL ENGINEER

 

GENERAL NOTES: THIS DRAWING IS TO BE READ IN CONJUNCTION WITH ALL OTHER LANDSCAPE PLANS, RELEVANT NOTES & DOCUMENTATION, BUILDING CONSTRUCTION DRAWINGS & ENGINEERING DRAWINGS. ALL DIMENSIONS AND LEVELS ARE TO BE CHECKED & CONFIRMED PRIOR TO COMMENCEMENT OF ANY WORKS. ANY DISCREPANCIES ARE TO BE BROUGHT TO THE ATTENTION OF BARBER DESIGN.	REV	DATE	DESCRIPTION	REV	DATE	DESCRIPTION	PROJECT 28-32 ALBERT ROAD, SOUTH MELBOURNE LANDSCAPE ARCHITECTURAL DRAWINGS	DRAWING NAME SECTION DETAIL COLOUR	DRAWING NO. LA_TP_804	CLIENT DCF	ARCHITECT ELENBERG FRASER	Copyright © BARBER		
	-	-	-	-	-	-								
							STATUS TOWN PLANNING	SCALE AS SHOWN @B1	REV -	JOB NO. 21.488	DATE MAY 2022	STRUCTURAL	CIVIL	web: www.barberdesign.com.au email: sam@barberdesign.com.au phone: +61 (0) 8510 8912 phone: +61 (0)417 358 357 mail: 1a Chatsworth Road, Prahran VIC 3181