



**NORTH-WEST ELEVATION
(FRONT ELEVATION)**

SCALE 1:100

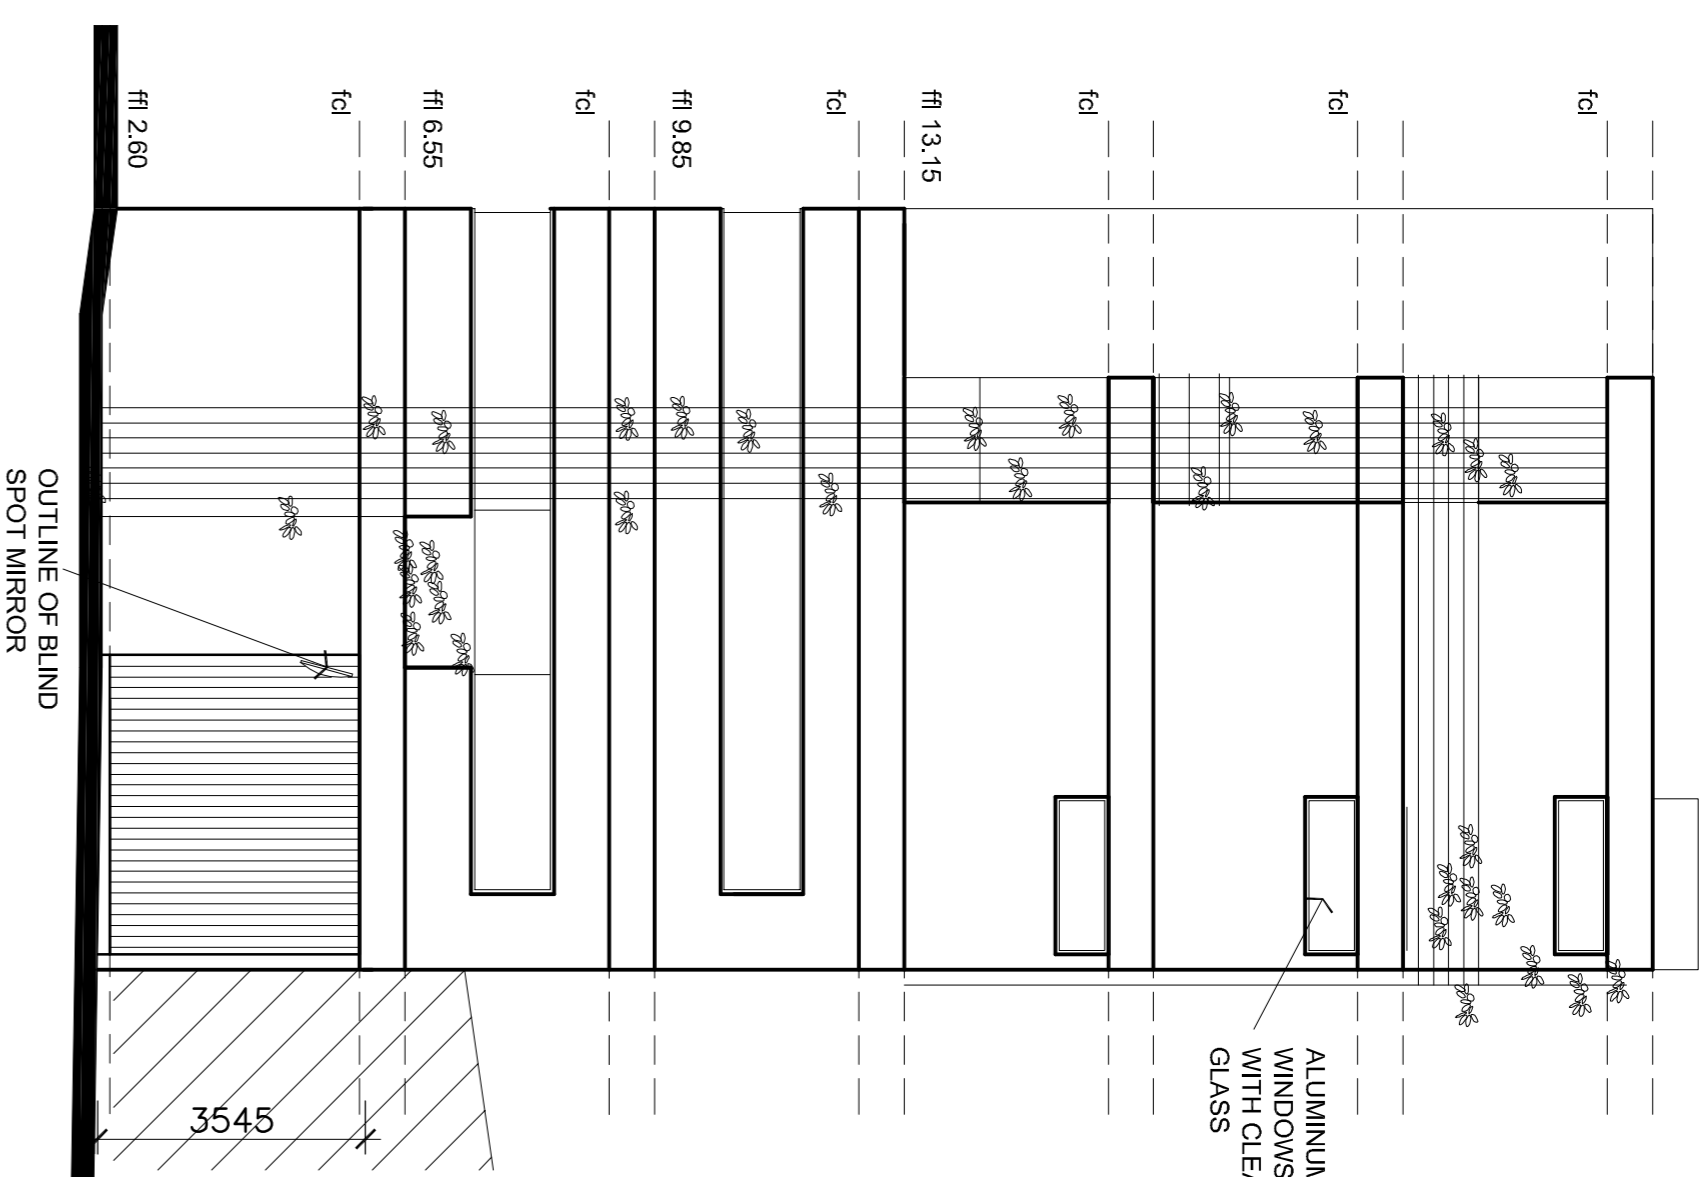


**SOUTH-EAST ELEVATION
(REAR ELEVATION)**

SCALE 1:100

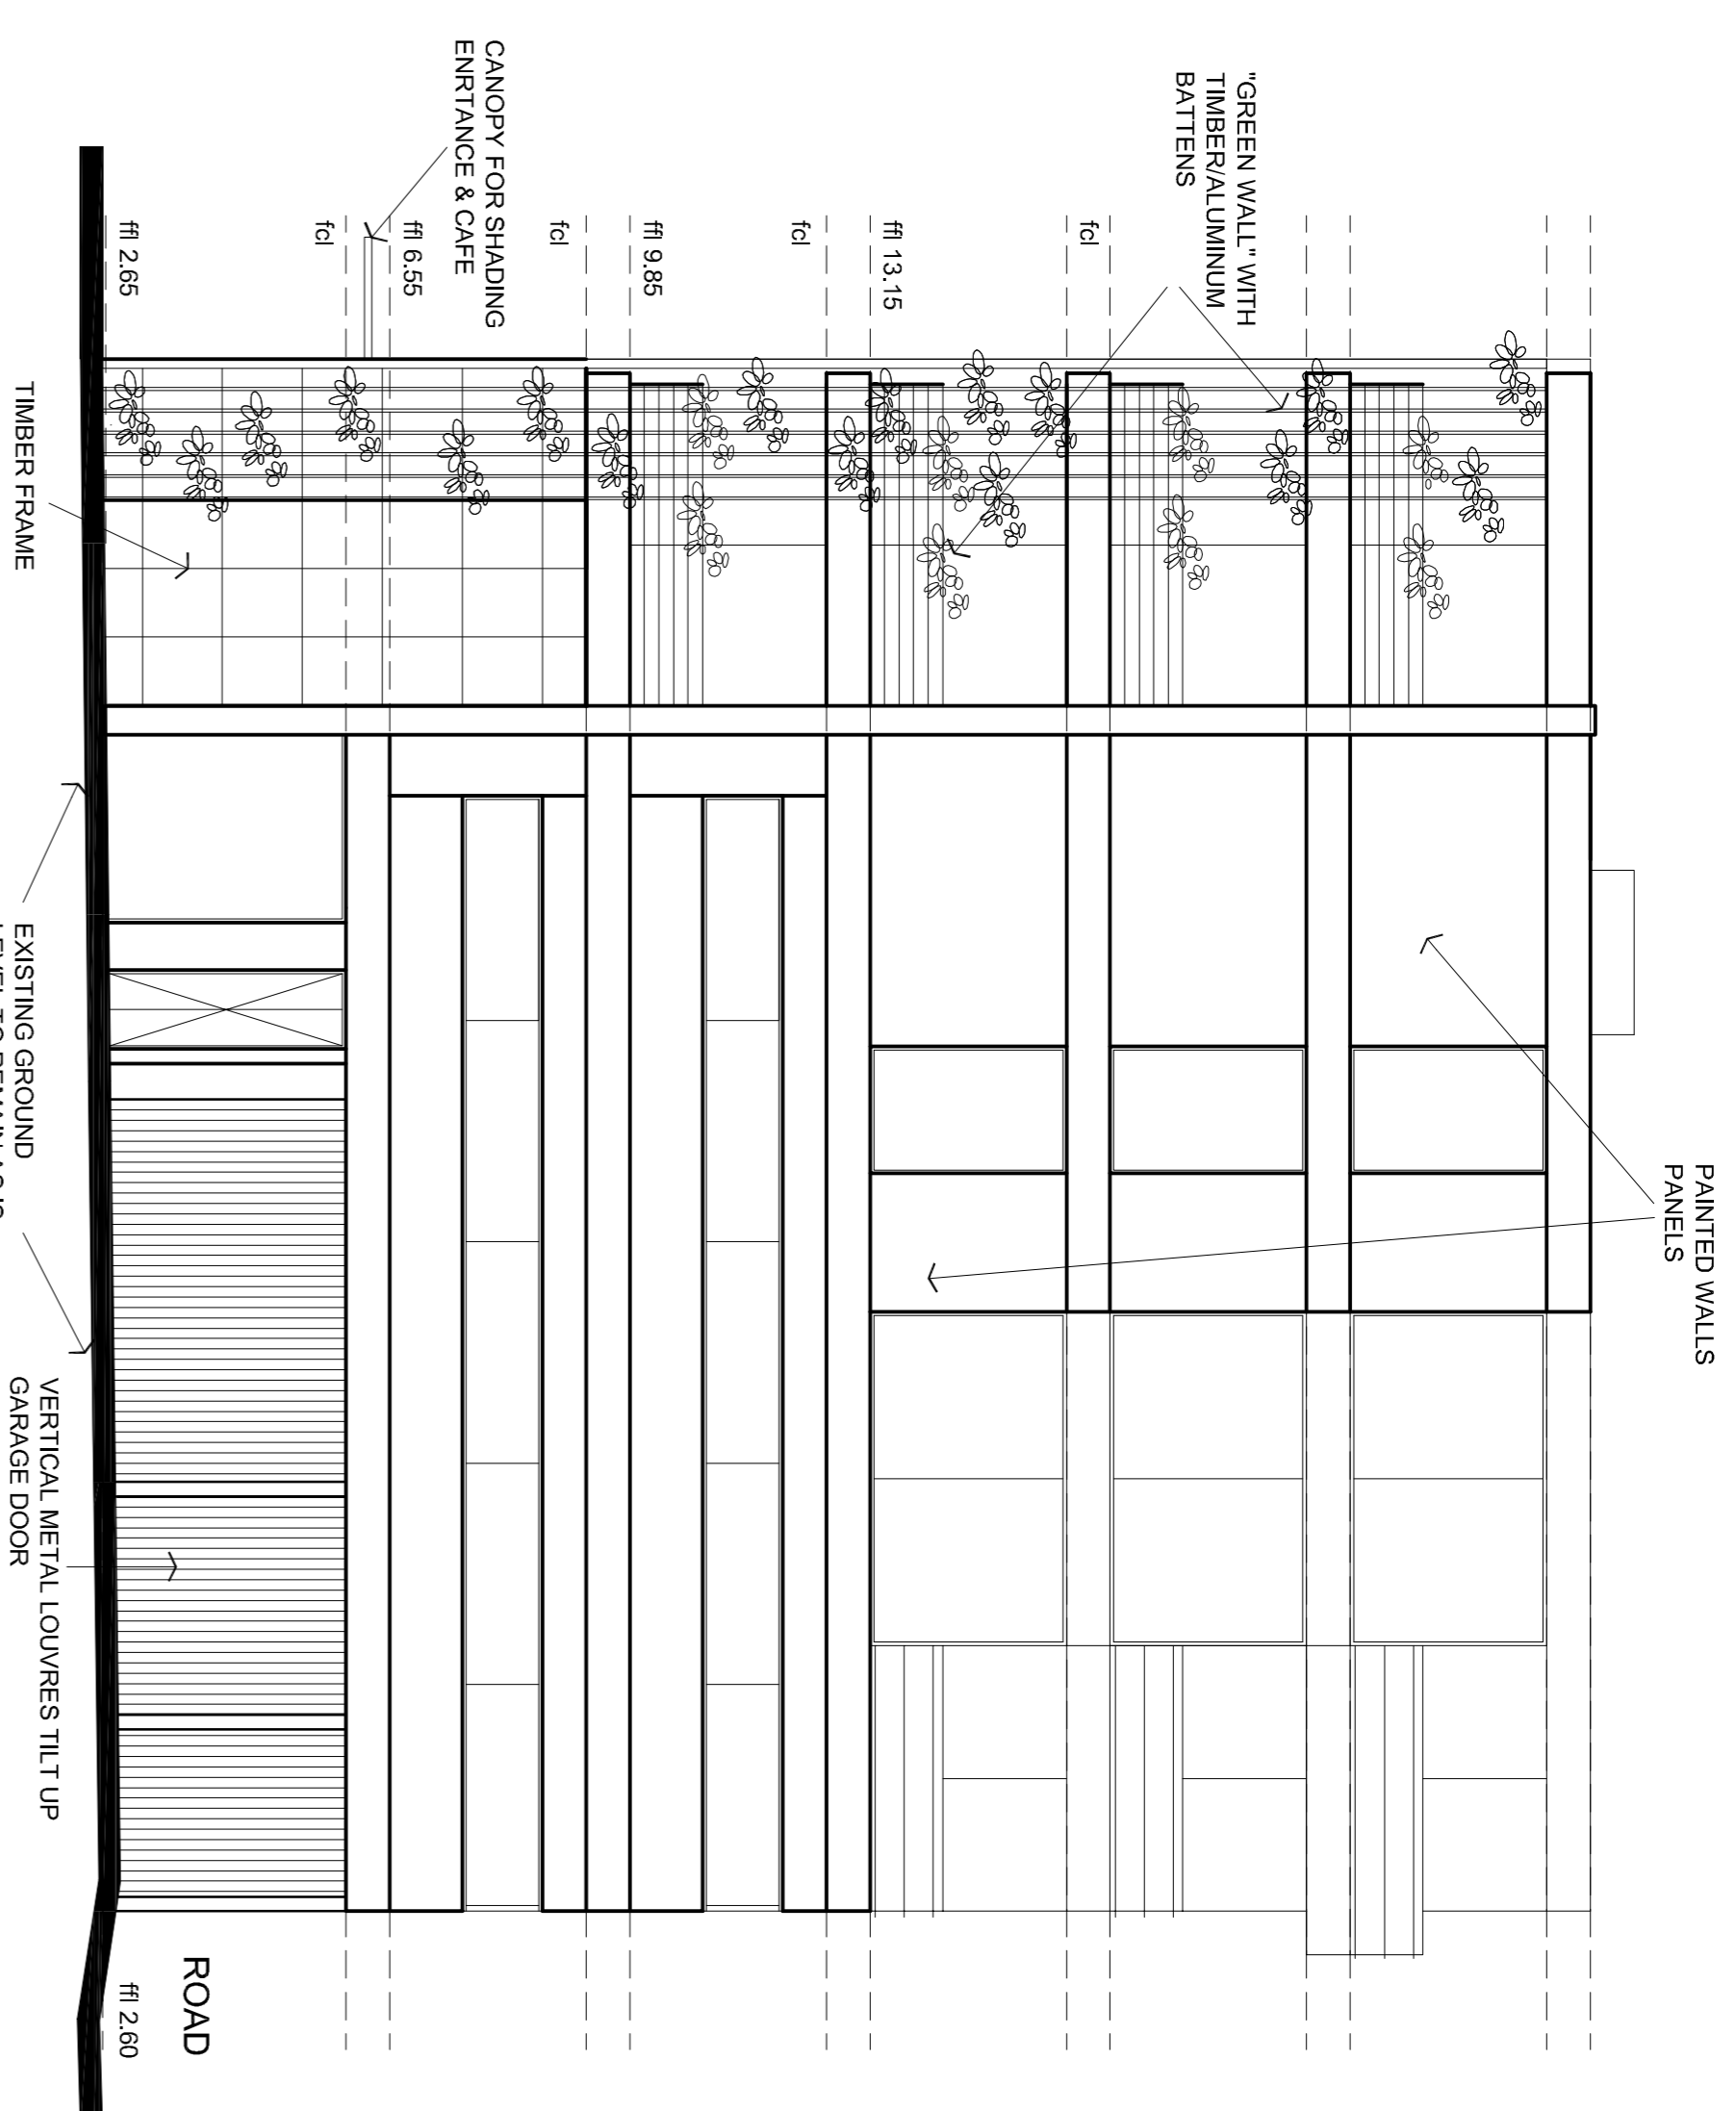

**SOUTH-WEST ELEVATION
(SIDE ELEVATION)**

SCALE 1:100

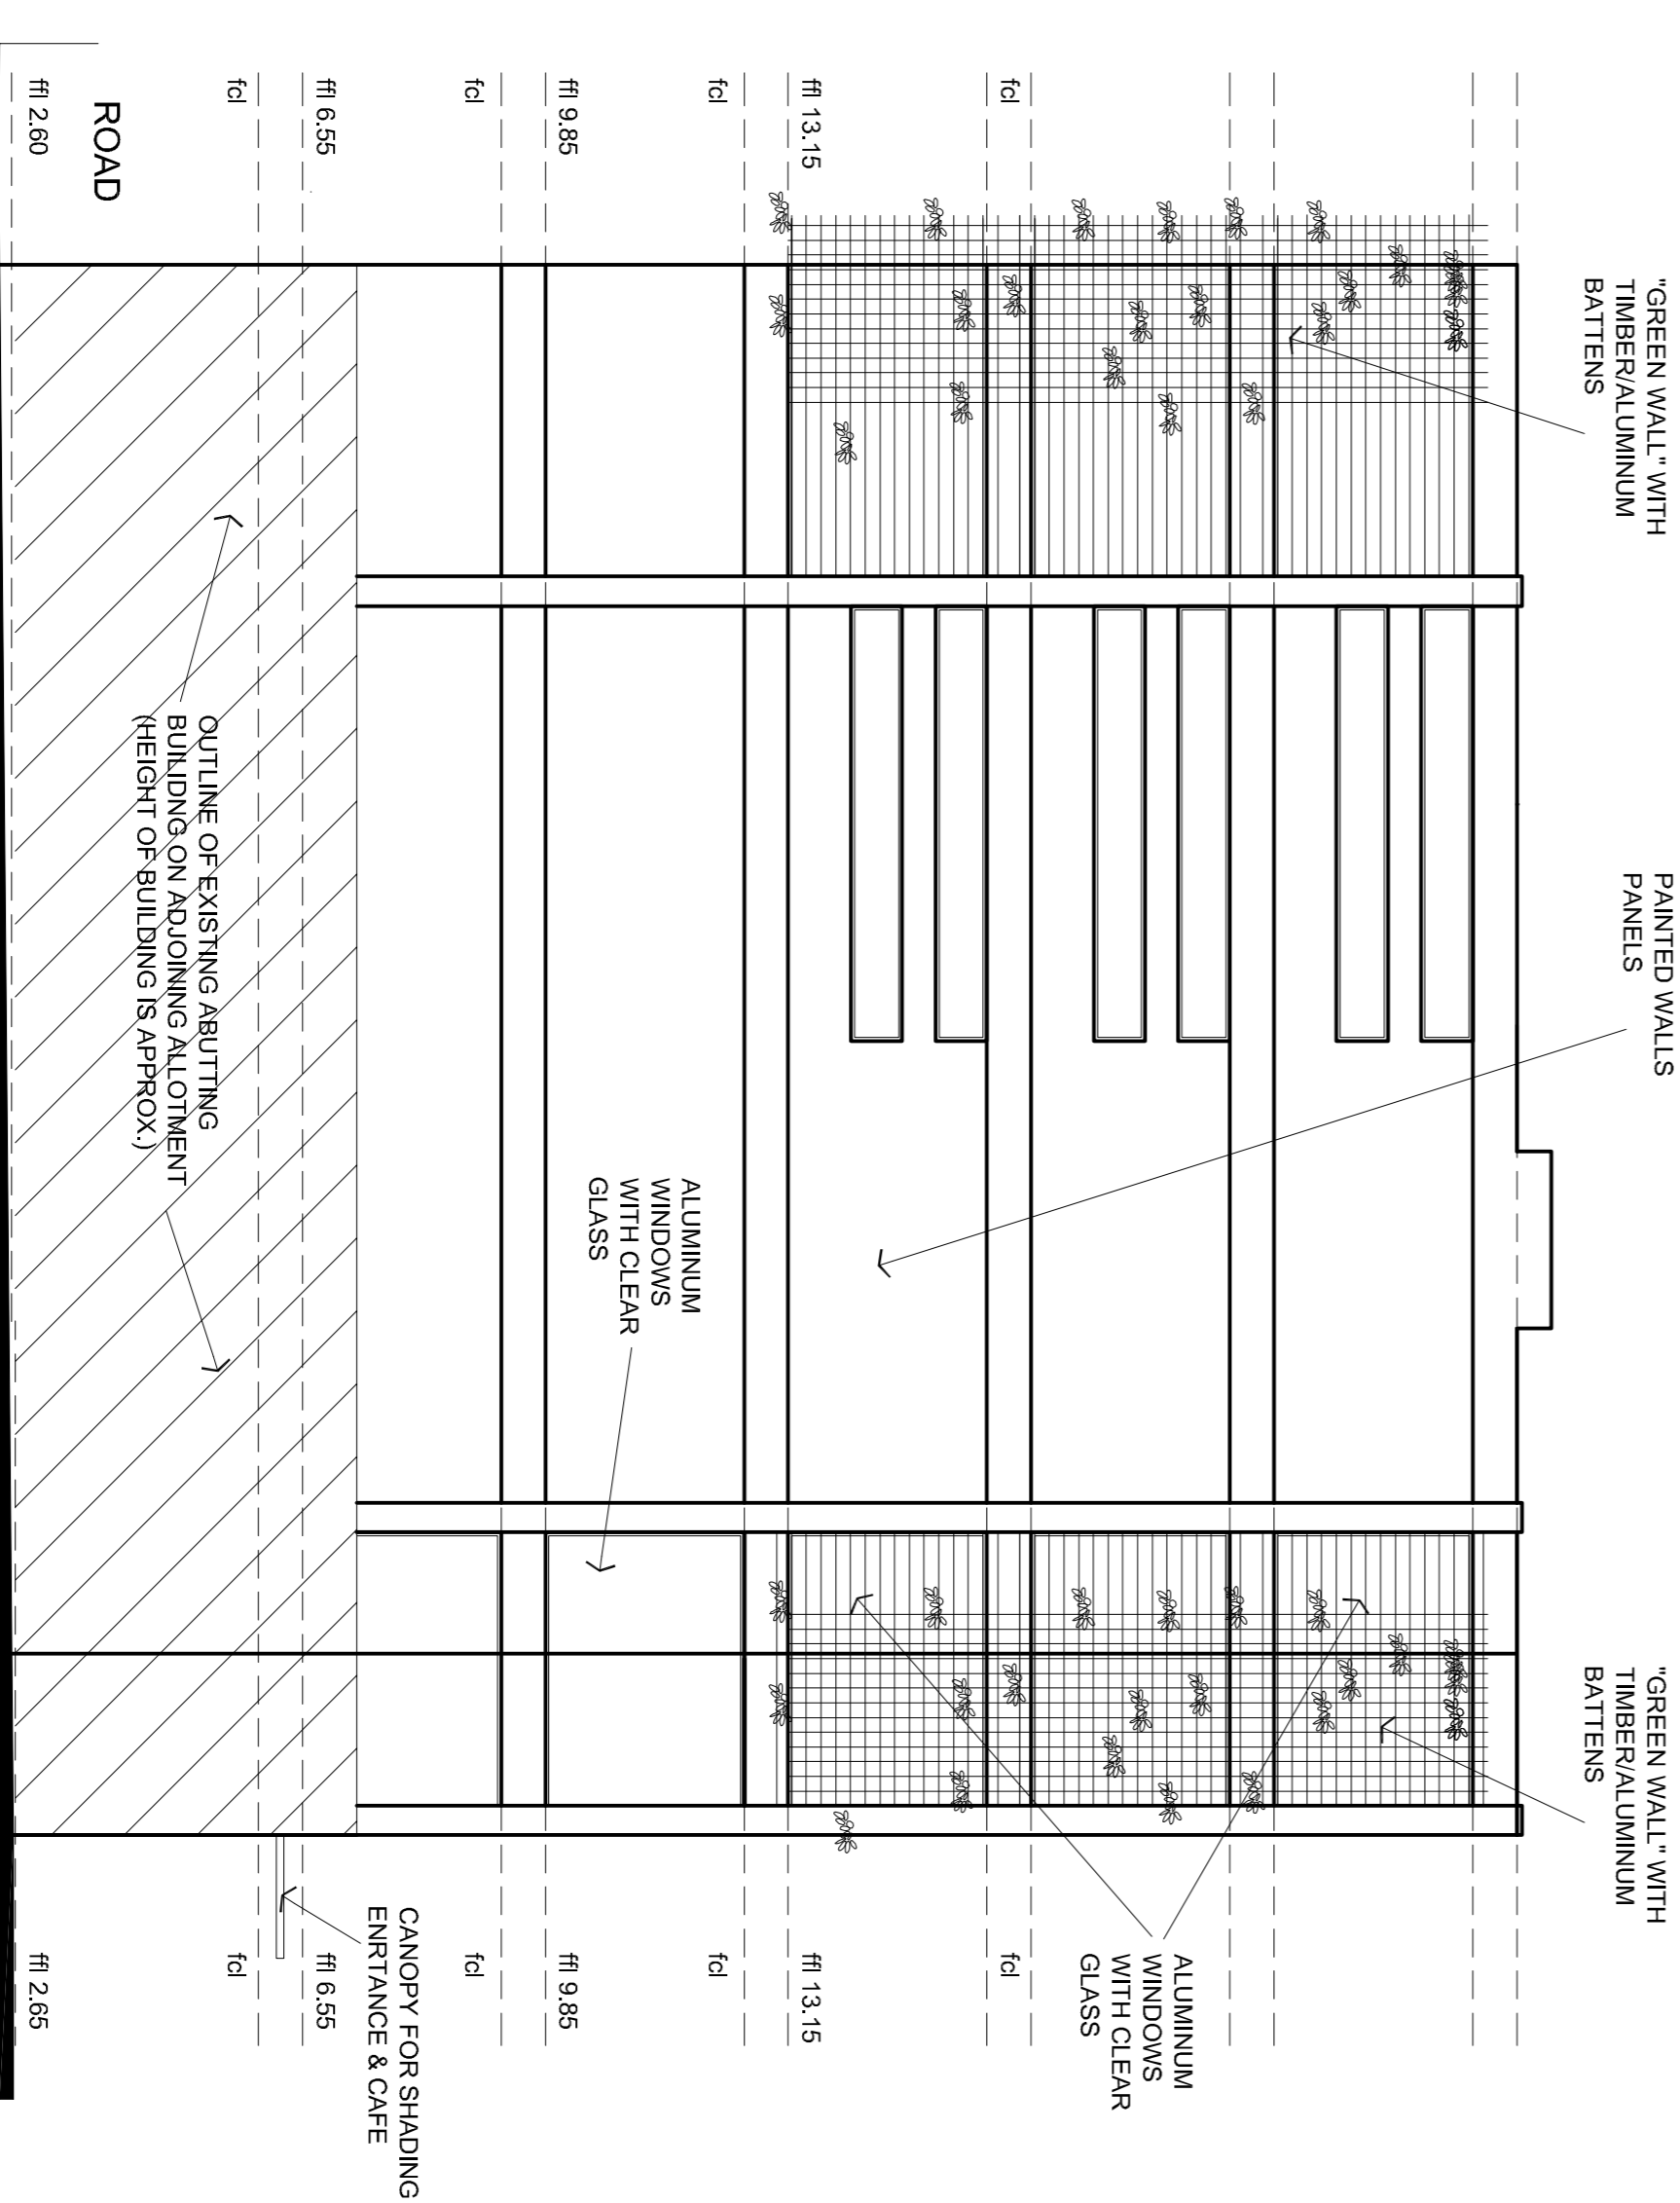

**NORTH-EAST ELEVATION
(SIDE ELEVATION)**

SCALE 1:100

Paul Delany ARCHITECTS Pty. Ltd.

305 Wattleree Road Malvern East Vic 3145 tel. 03 9509 3302 fax. 03 9509 3306
email - admin@delanyarchitects.com.au

PROPOSED ELEVATIONS

CLIENT	FATMIMS PTY LTD
SITE	161 Buckhurst Street South Melbourne
SCALE	As Shown
DATE	March 2013
DRAWN	M/O
CHECKED	PD

Townplanning Documents

PROJECT NO
2010/23

DRAWING NO
TP3D