


200 WELLS STREET, SOUTH MELBOURNE, VIC, 3205
TOWN PLANNING SUBMISSION

DRAWING SCHEDULE

DWG NO.	REV	DRAWING SERIES	DRAWING TITLE
TP01.00	A	Site	Location Plan
TP01.10	A	Site	Existing Site Survey
TP02.00	A	Key Plan	Ground Plan
TP02.01	A	Key Plan	Level 01 (Podium)
TP02.02	A	Key Plan	Level 02 (Typical Levels 02-03)
TP02.04	A	Key Plan	Level 04 (Mid-Plant)
TP02.05	A	Key Plan	Level 05 (Terrace)
TP02.06	A	Key Plan	Level 06 (Amenities)
TP02.07	A	Key Plan	Level 07 (Typical Levels 07-08)
TP02.09	A	Key Plan	Level 09 (Typical Levels 09-13)
TP02.14	A	Key Plan	Level 14 (Typical Levels 14-15)
TP02.16	A	Key Plan	Level 16 (Typical Levels 16-17)
TP02.18	A	Key Plan	Level 18 (Roof Plant)
TP02.19	A	Key Plan	Roof Level
TP02.B01	A	Key Plan	Basement Level B01
TP02.B02	A	Key Plan	Basement Level B02
TP02.B03	A	Key Plan	Basement Typical Levels B03-B04
TP02.B05	A	Key Plan	Basement Level B05
TP09.00	A	External Elevation	East Elevation
TP09.01	A	External Elevation	North & South Elevations
TP09.02	A	External Elevation	West Elevation
TP10.00	A	Building Section	Section AA
TP10.01	A	Building Section	Section BB
TP10.10	A	Building Sections	Carpark Ramp Section


BATES SMART

M12487 200 WELLS STREET

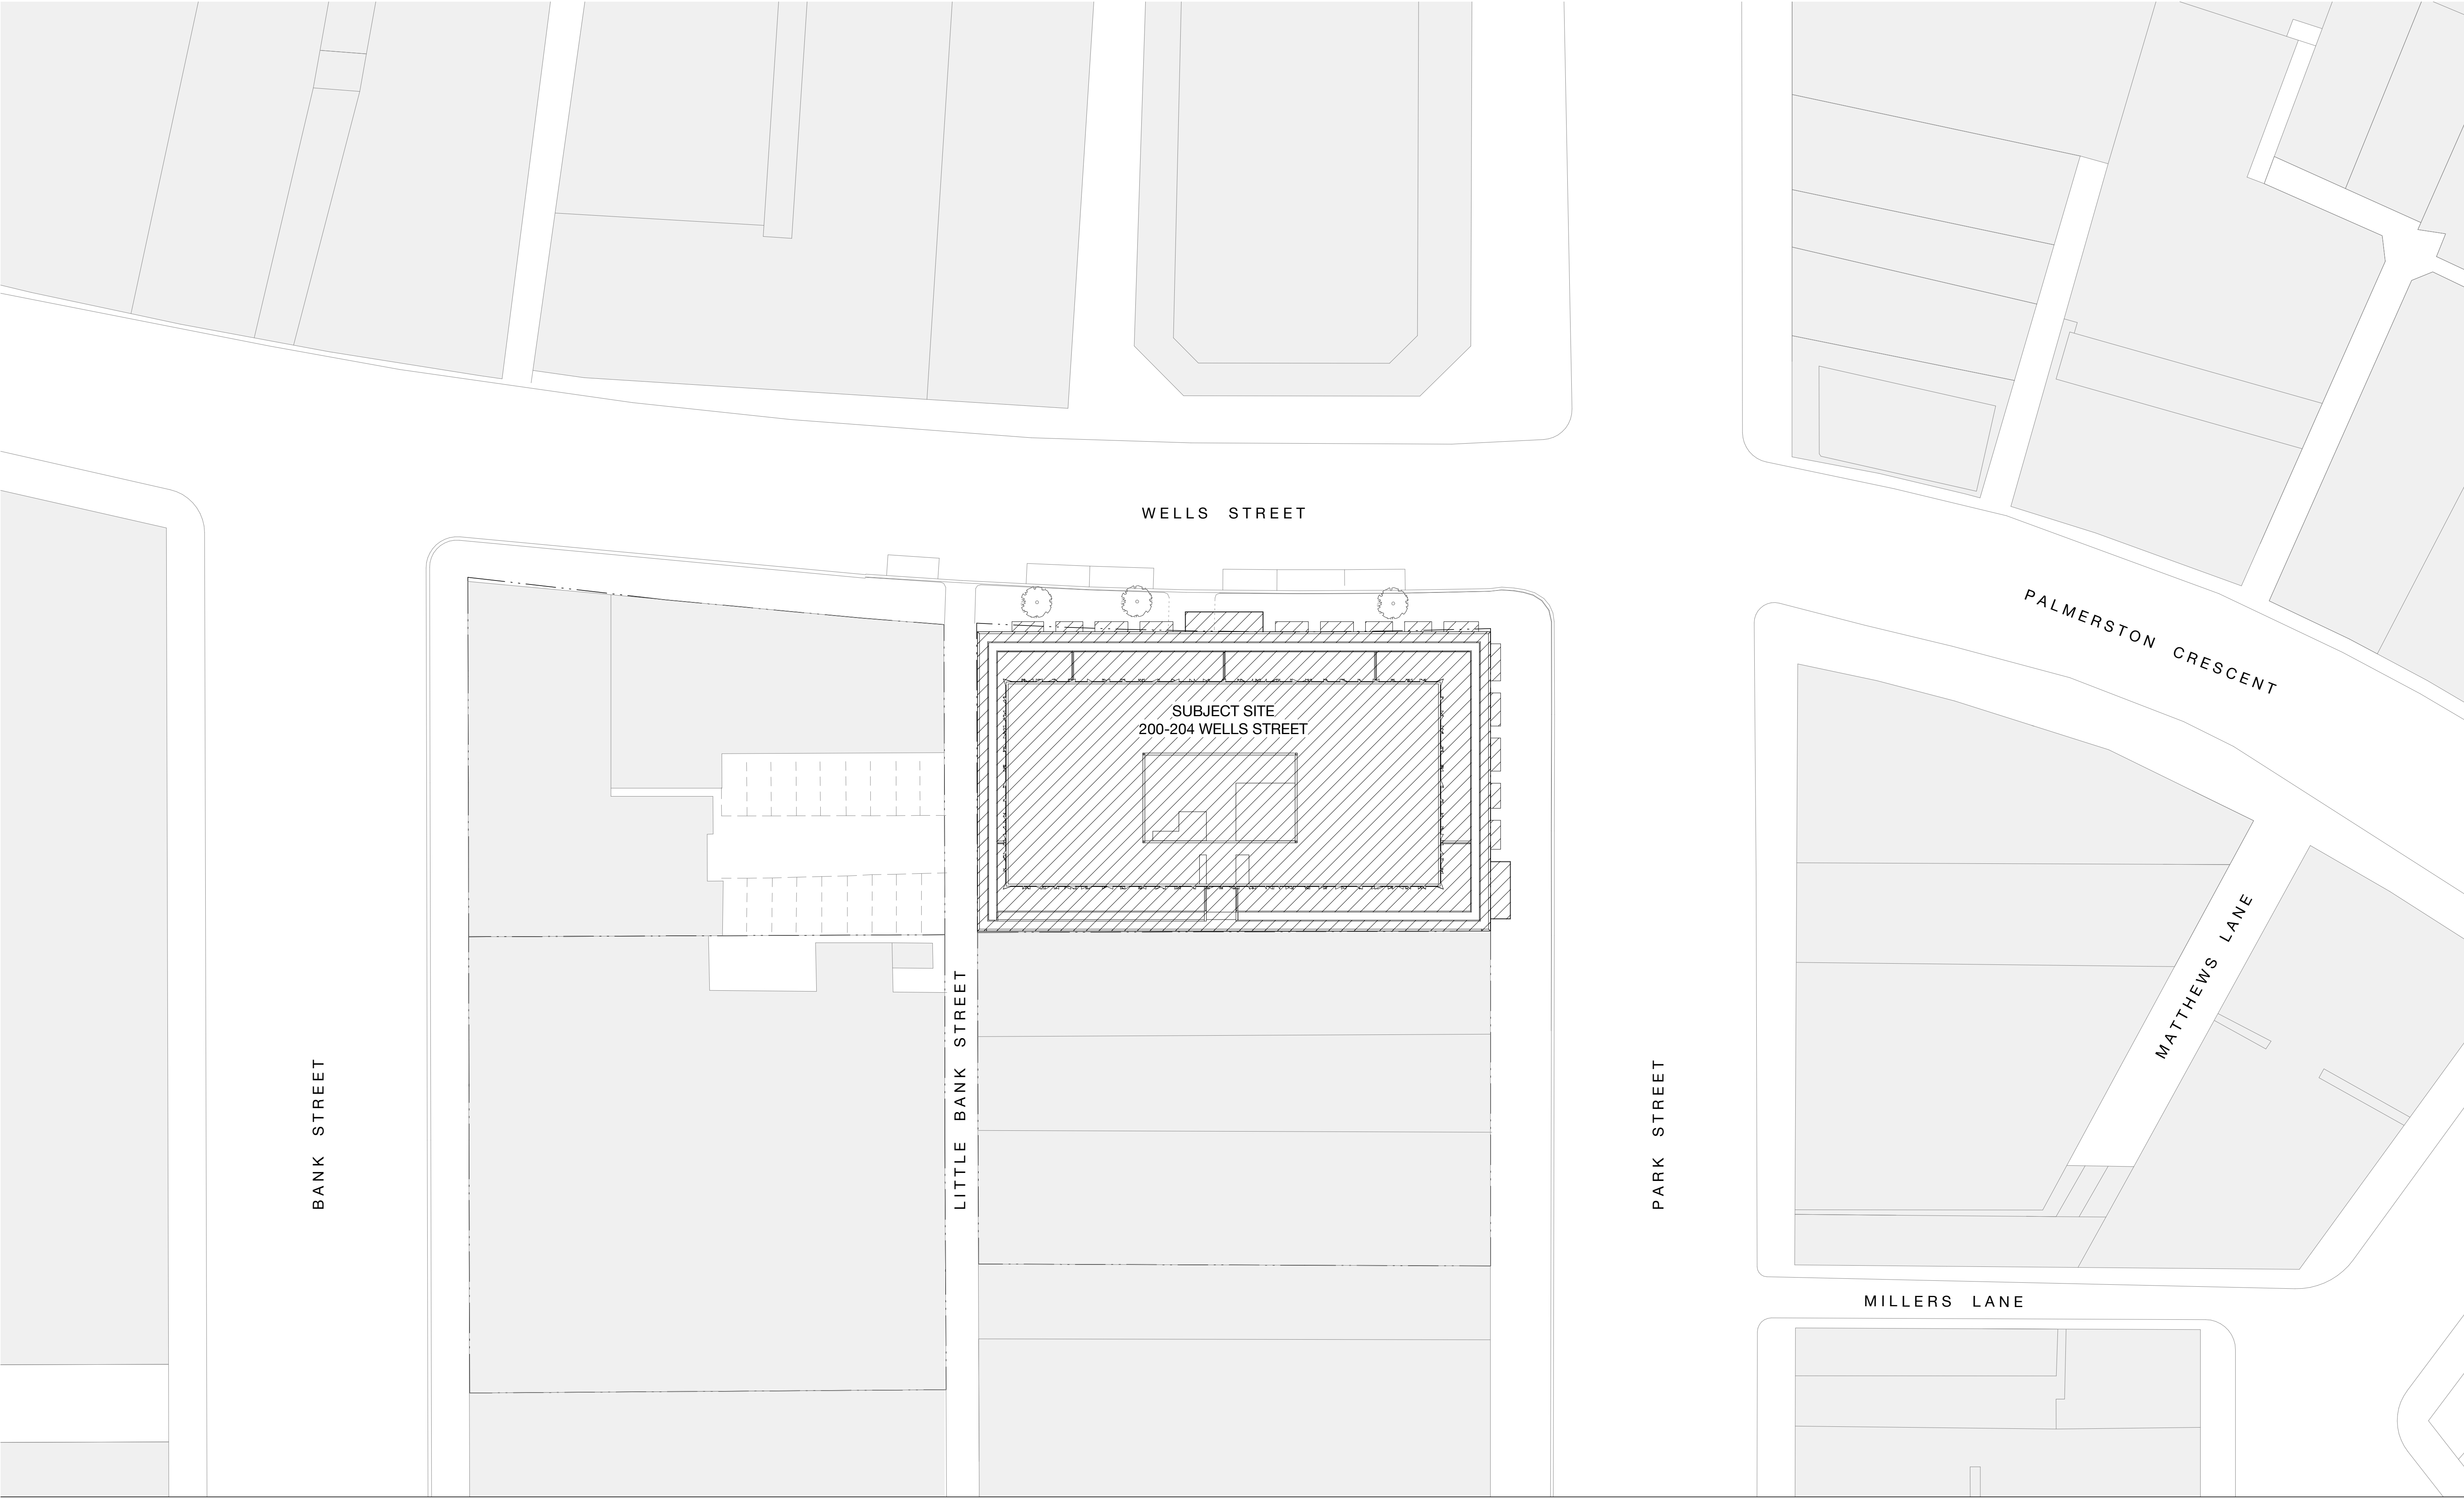

POMEROY PACIFIC
200 Wells Street, South Melbourne

Site
Location Plan

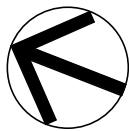

Check all dimensions and site conditions prior to commencement of any work, the purchase or ordering of any materials, fittings, plant, services or equipment and the preparation of shop drawings and or the fabrication of any components.
Do not scale drawings - refer to figured dimensions only. Any discrepancies shall immediately be referred to the architect for clarification.
All drawings may not be reproduced or distributed without prior permission from the architect.

Scale	1 : 300 @ A1	1:600 @ A3
Drawn	PG	Checked TM
Project no.	M12487	
Status	TOWN PLANNING	
Plot Date	3/05/2021 5:04:24 PM	
BIM		
Drawing no.	TP01.00	Revision A

Melbourne 1 Nicholson Street
Melbourne VIC 3000 Australia
T 03 8664 6200 F 03 8664 6300
email mel@batesmart.com.au
http://www.batesmart.com.au


Sydney 43 Brisbane Street
Surry Hills NSW 2010 Australia
T 02 8354 5100 F 02 8354 5199
email syd@batesmart.com.au
http://www.batesmart.com.au

Bates Smart Pty Ltd ABN 70 004 999 400


BATESSMART™



A	22.04.2021	TOWN PLANNING	PG	TM
Revision	Date	Description	Initial	Checked

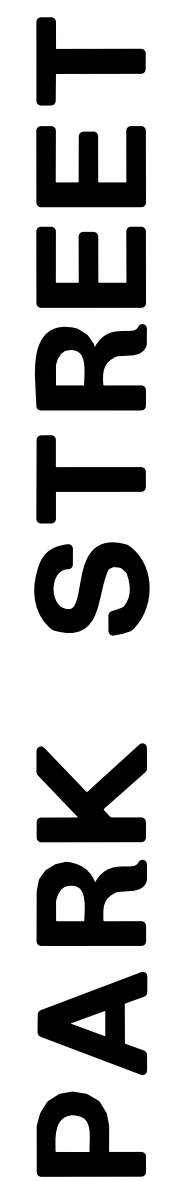

BATESSMART™

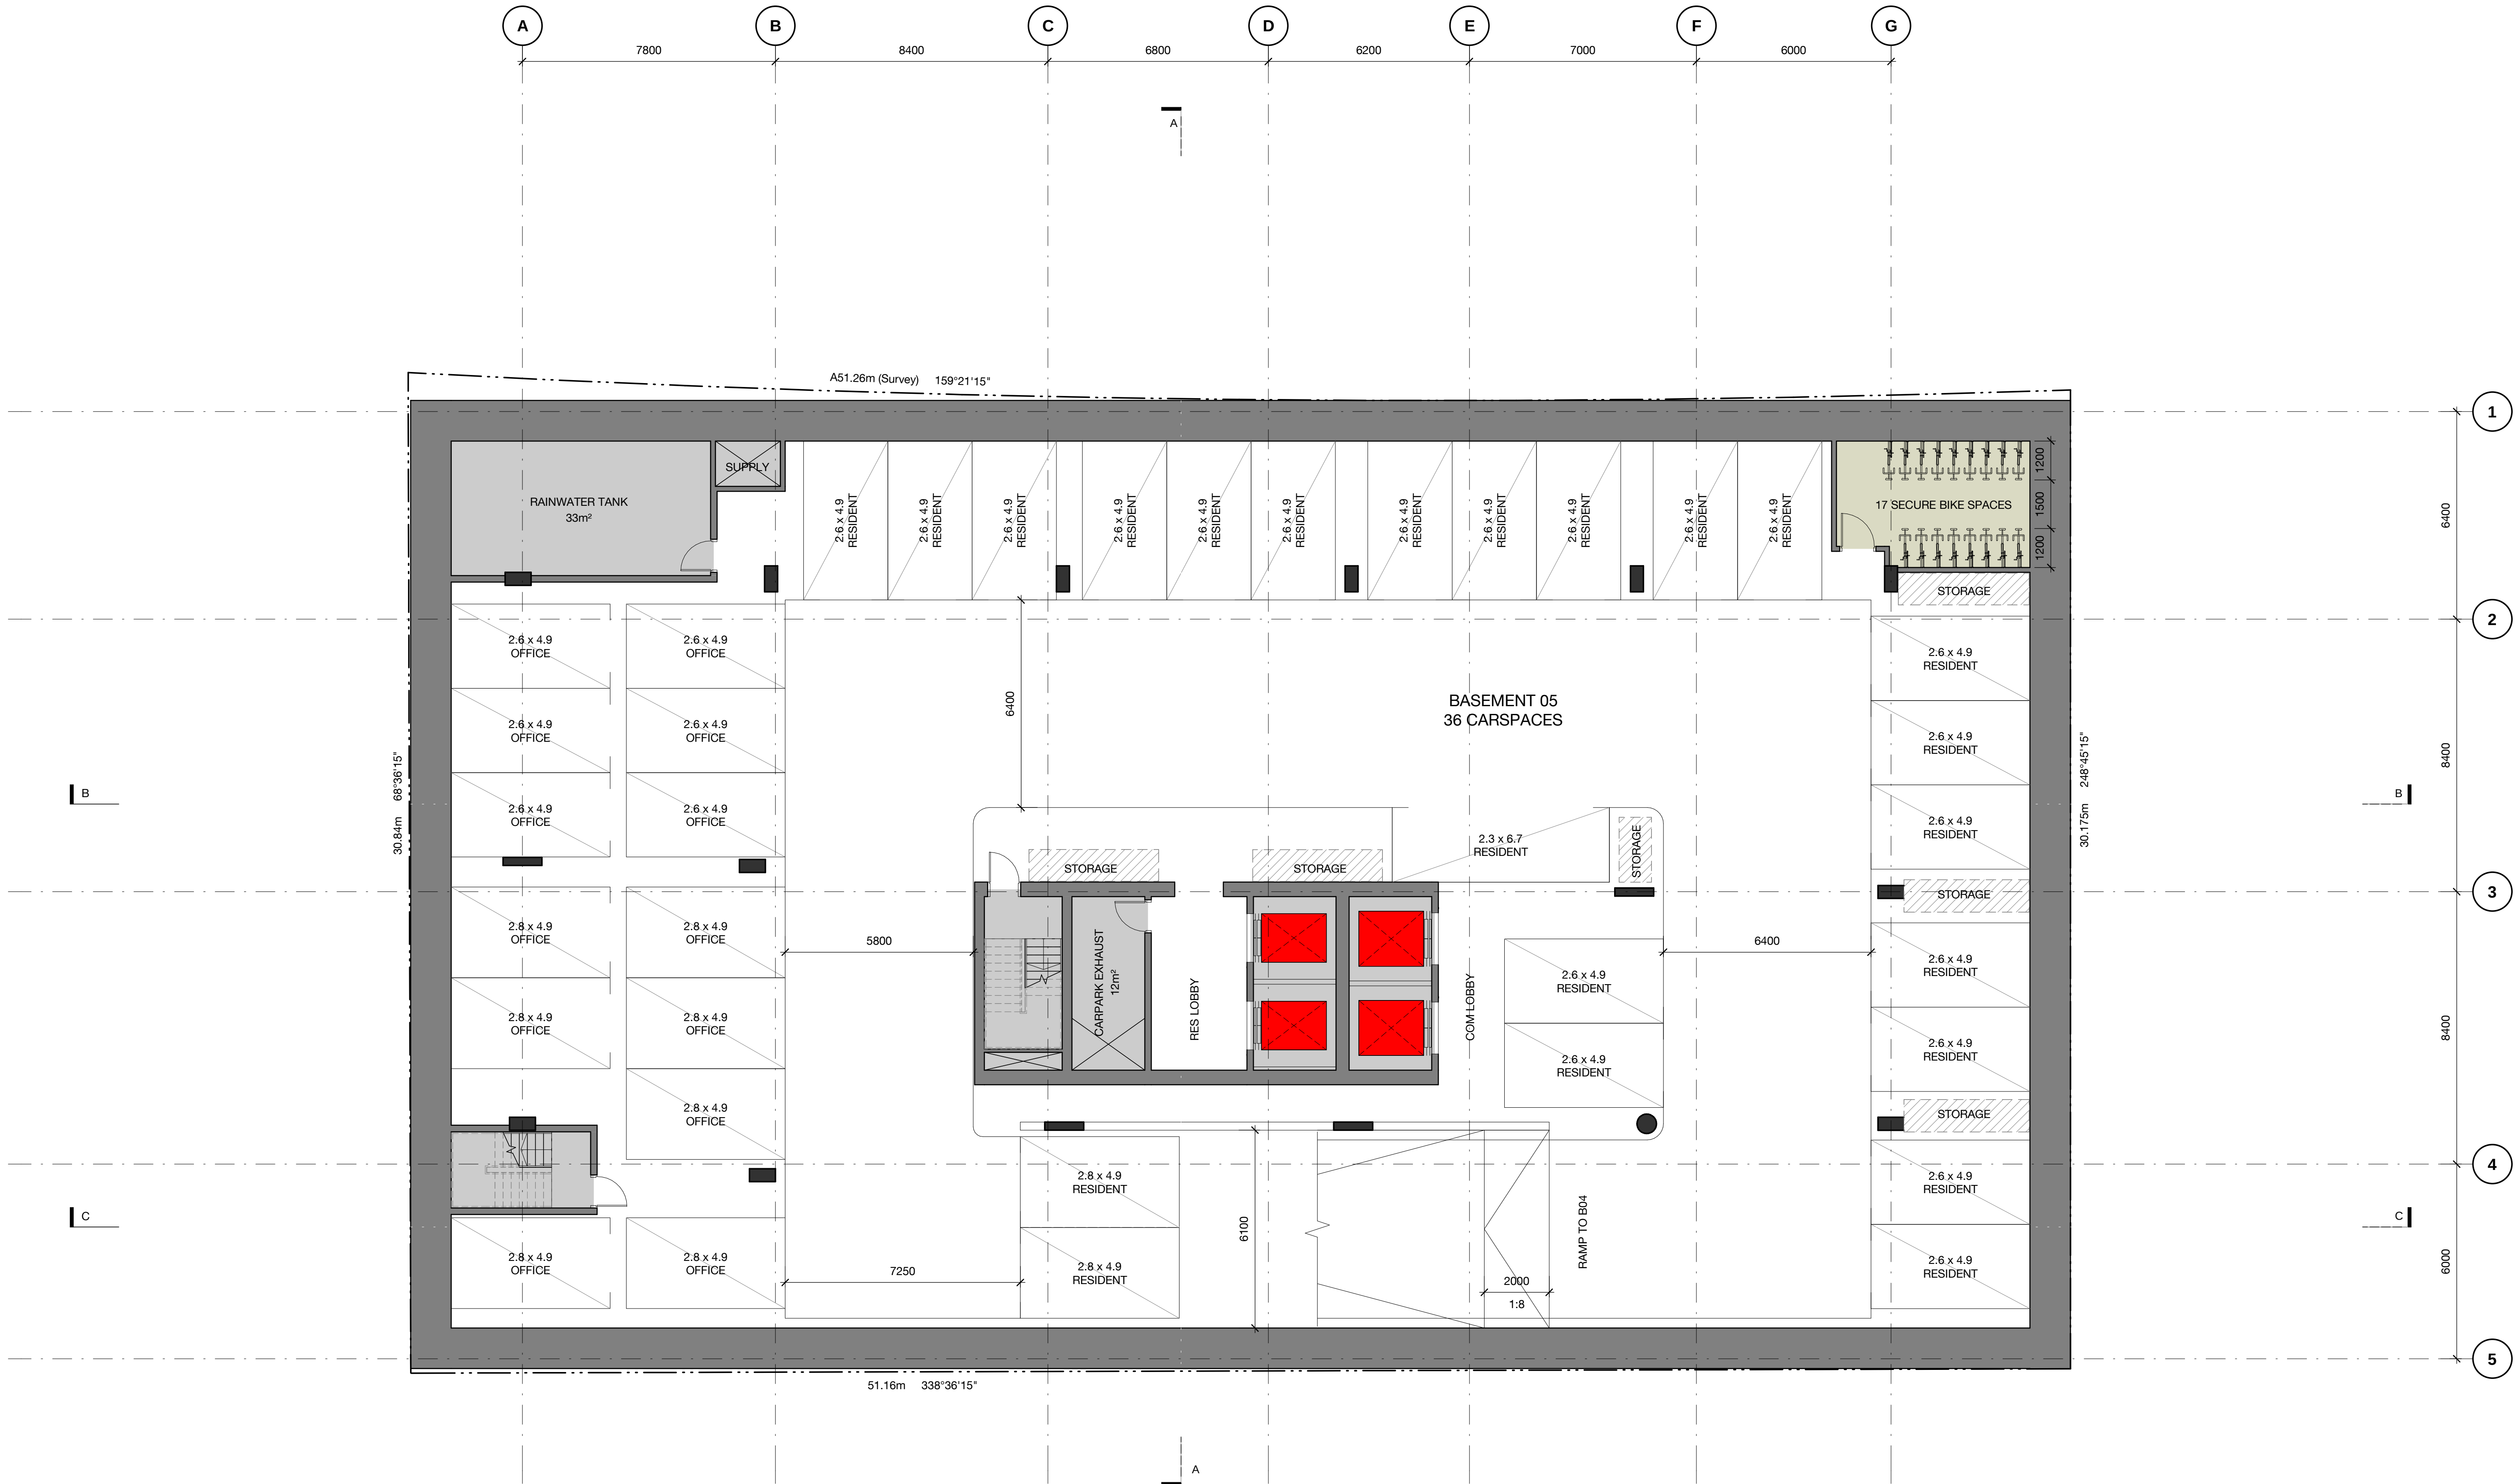

BASEMENT PARKING LEGEND			
LEVEL	CARPARK	MOTORBIKE	BICYCLE
B05	36	0	17
B04	34	0	16
B03	34	0	16
B02	30	0	66
B01	25	0	24
TOTAL	159	0	139

B05 PARKING ALLOCATIONS


- 13 NO. OFFICE STAFF
- 23 NO. RESIDENTIAL



A	22.04.2021	TOWN PLANNING	PG	TM
Revision	Date	Description	Initial	Checked

POMEROY PACIFIC
200 Wells Street, South Melbourne

Key Plan
Basement Level B05

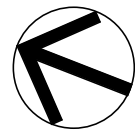

Check all dimensions and site conditions prior to commencement of any work, the purchase or ordering of any materials, fittings, plant, services or equipment and the preparation of shop drawings and or the fabrication of any components.
Do not scale drawings - refer to figured dimensions only. Any discrepancies shall immediately be referred to the architect for clarification.
All drawings may not be reproduced or distributed without prior permission from the architect.


Scale	1 : 100 @ A1	1 : 200 @ A3
Drawn	PG	Checked TM
Project no.	M12487	
Status	TOWN PLANNING	
Plot Date	3/05/2021 6:14:10 PM	
BIM		
Drawing no.	TP02.B05	Revision
		A

Melbourne 1 Nicholson Street
Melbourne VIC 3000 Australia
T 03 8664 6200 F 03 8664 6300
email mel@batesmart.com.au
http://www.batesmart.com.au

Sydney 43 Brisbane Street
Surry Hills NSW 2010 Australia
T 02 8354 5100 F 02 8354 5199
email syd@batesmart.com.au
http://www.batesmart.com.au

Bates Smart Pty Ltd ABN 70 004 999 400



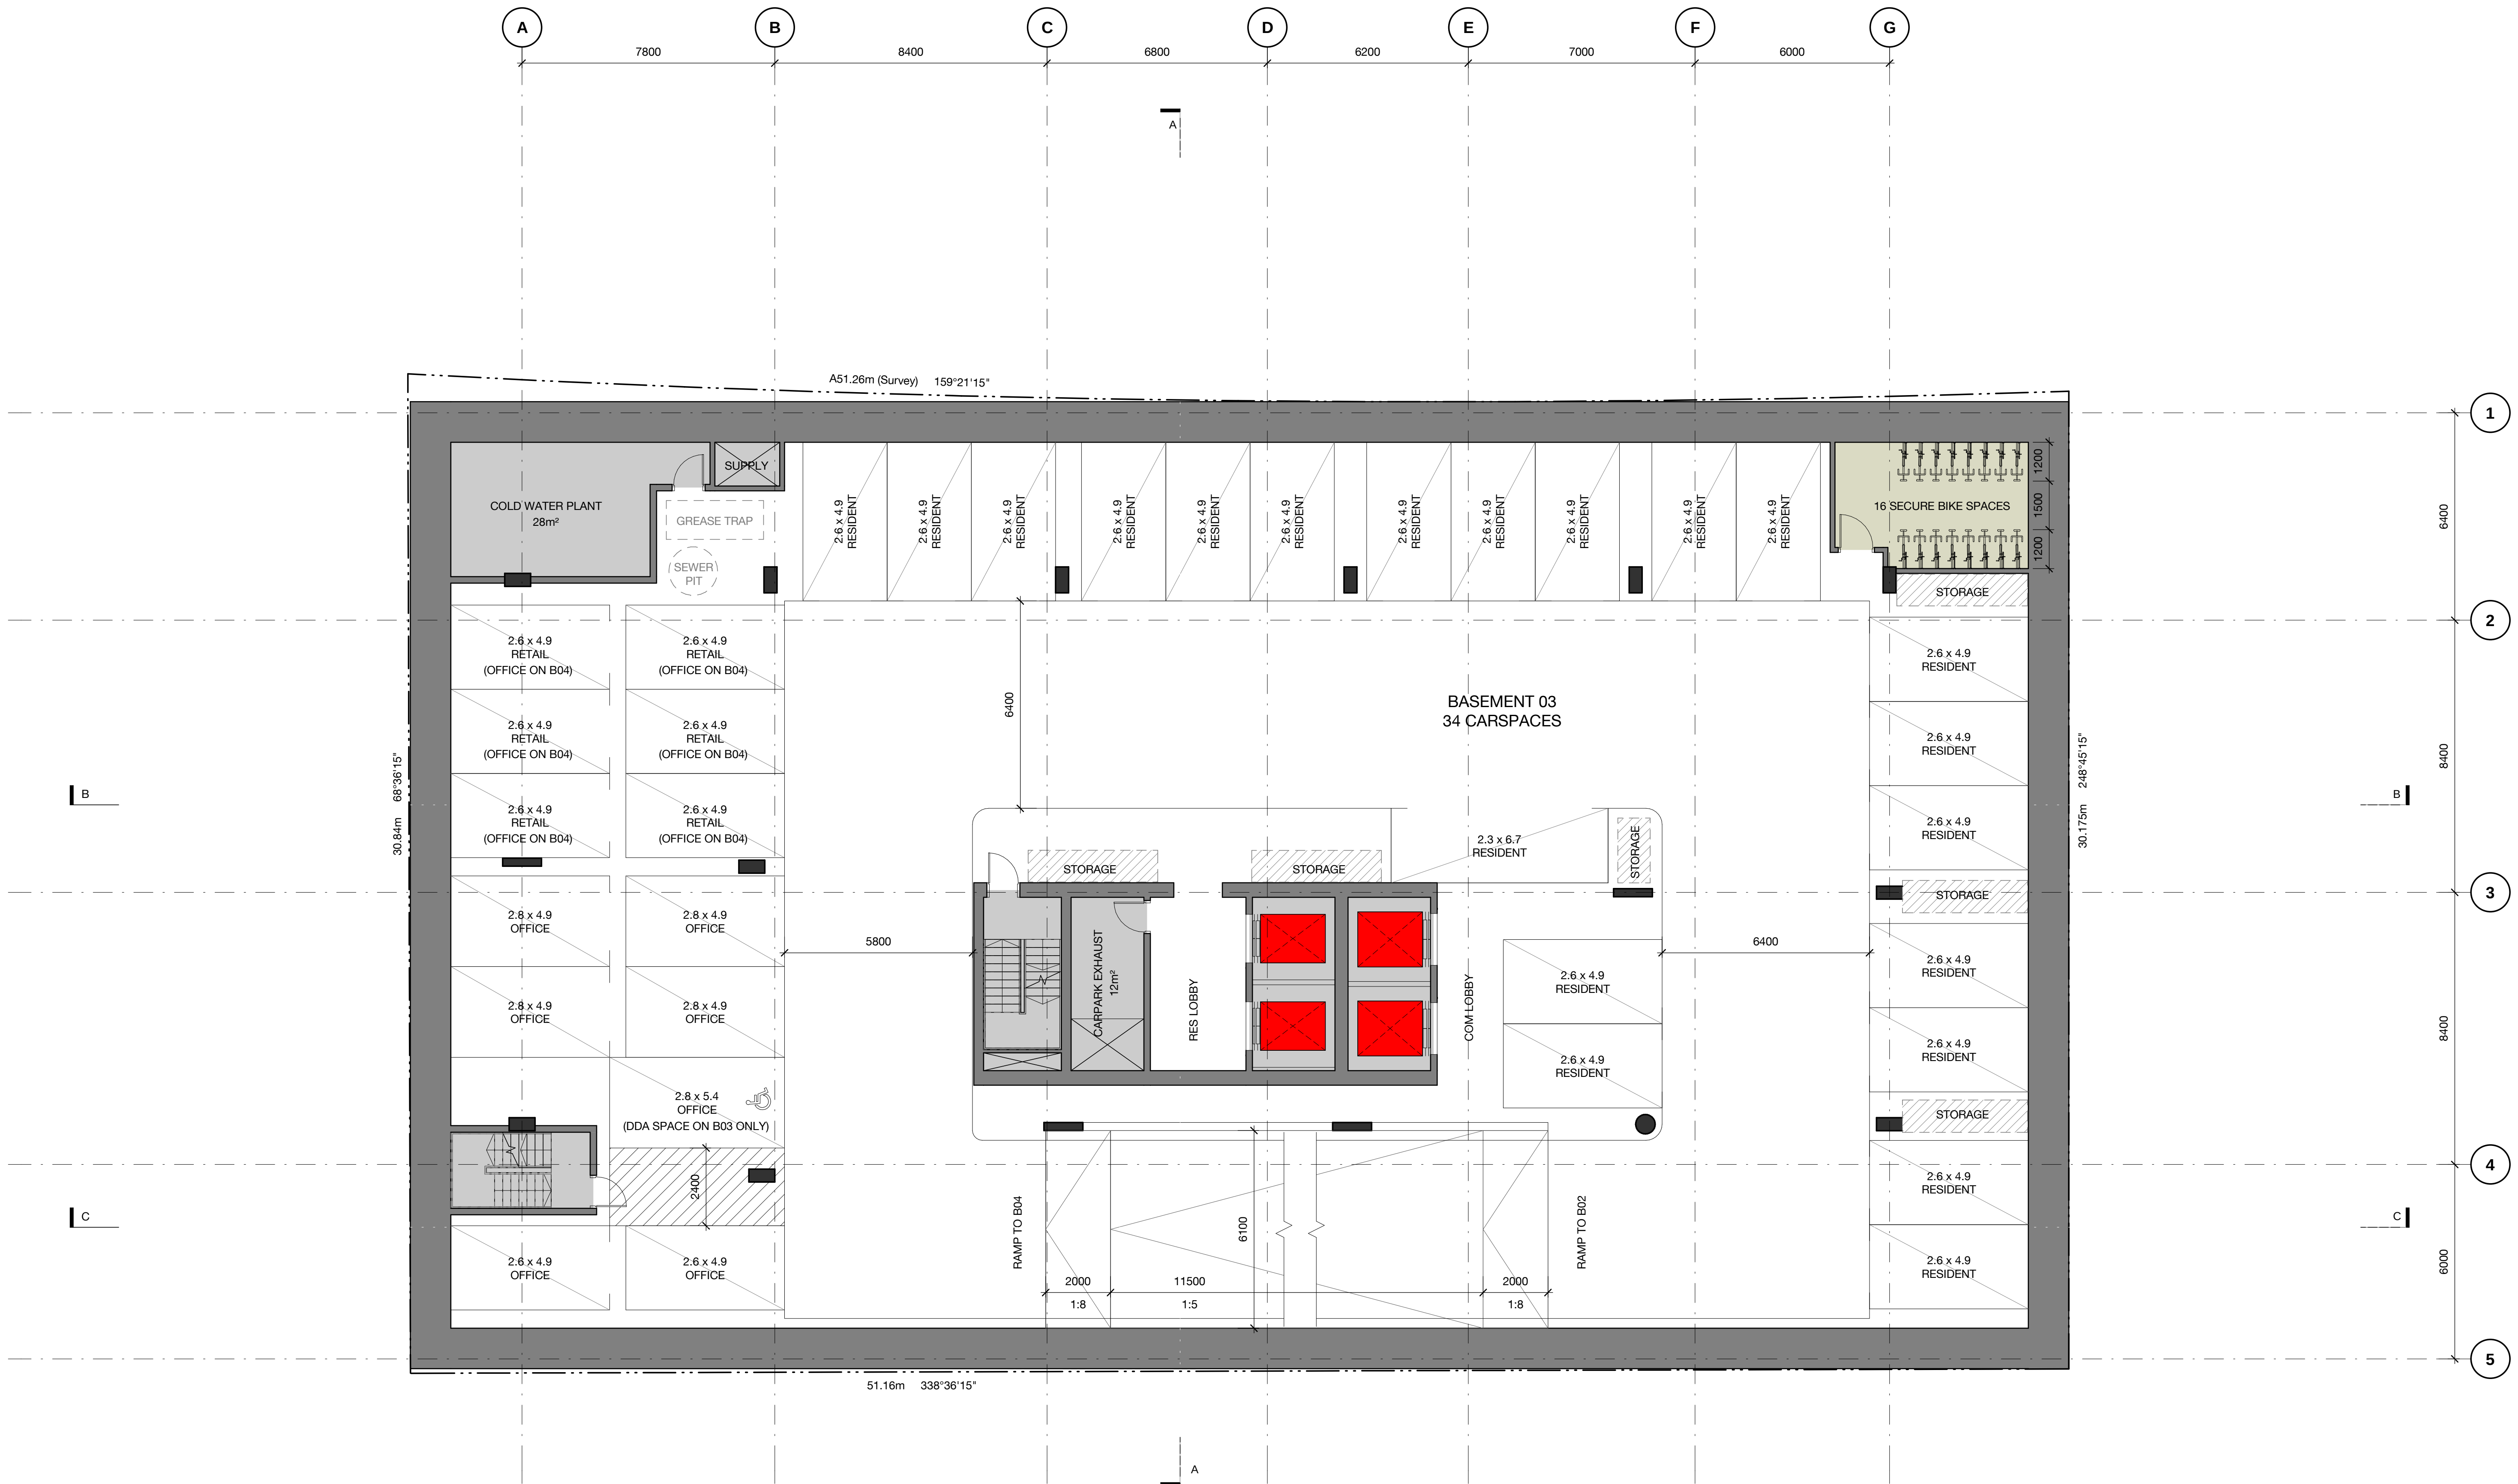

BASEMENT PARKING LEGEND			
LEVEL	CARPARK	MOTORBIKE	BICYCLE
B05	36	0	17
B04	34	0	16
B03	34	0	16
B02	30	0	66
B01	25	0	24
TOTAL	159	0	139

B03 PARKING ALLOCATIONS

- 6 NO. RETAIL STAFF
- 7 NO. OFFICE STAFF
- 21 NO. RESIDENTIAL (34 Typical per level)

B04 PARKING ALLOCATIONS


- 13 NO. OFFICE STAFF
- 21 NO. RESIDENTIAL (34 Typical per level)



A	22.04.2021	TOWN PLANNING	PG	TM
Revision	Date	Description	Initial	Checked

POMEROY PACIFIC
200 Wells Street, South Melbourne

Key Plan
Basement Typical Levels B03-B04

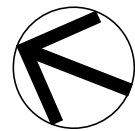

Check all dimensions and site conditions prior to commencement of any work, the purchase or ordering of any materials, fittings, plant, services or equipment and the preparation of shop drawings and or the fabrication of any components.
Do not scale drawings - refer to figured dimensions only. Any discrepancies shall immediately be referred to the architect for clarification.
All drawings may not be reproduced or distributed without prior permission from the architect.


Scale	1 : 100 @ A1	1 : 200 @ A3
Drawn	PG	Checked TM
Project no.	M12487	
Status	TOWN PLANNING	
Plot Date	3/05/2021 6:14:07 PM	
BIM		
Drawing no.	TP02.B03	Revision A

Melbourne 1 Nicholson Street
Melbourne VIC 3000 Australia
T 03 8664 6200 F 03 8664 6300
email mel@batesmart.com.au
http://www.batesmart.com.au

Sydney 43 Brisbane Street
Surry Hills NSW 2010 Australia
T 02 8354 5100 F 02 8354 5199
email syd@batesmart.com.au
http://www.batesmart.com.au

Bates Smart Pty Ltd ABN 70 004 999 400

BATESSMART™

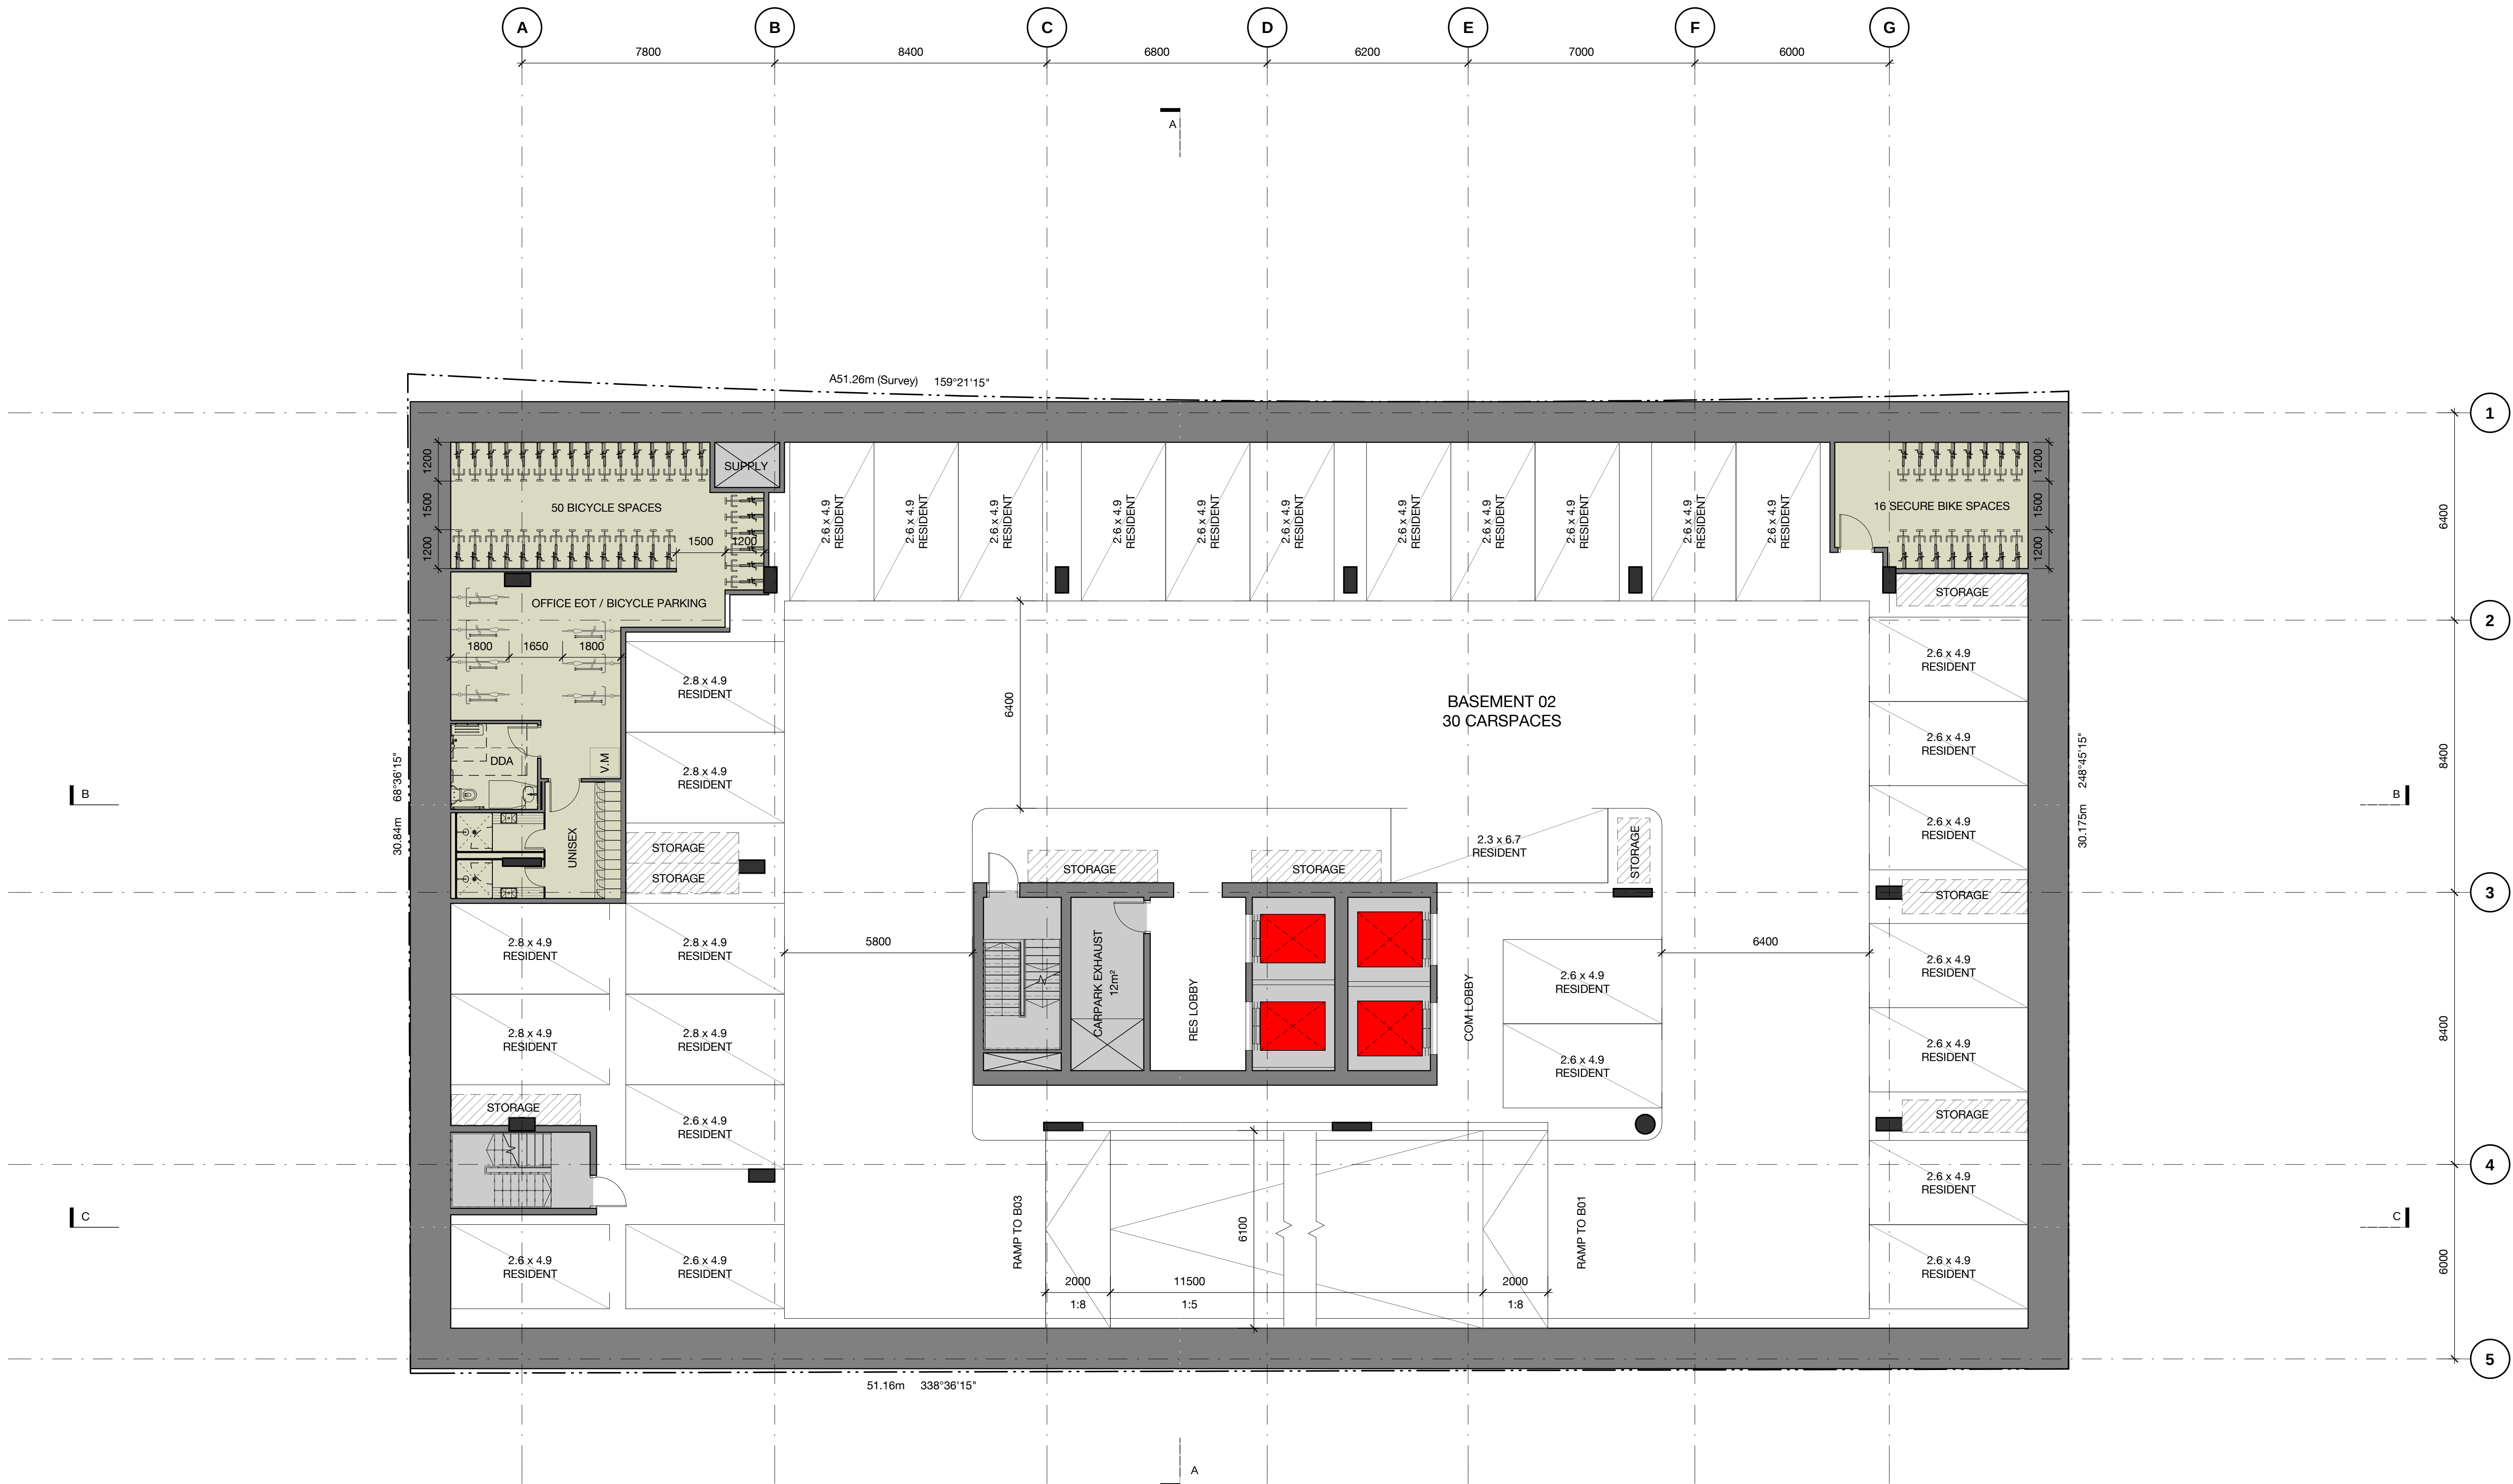

BASEMENT PARKING LEGEND			
LEVEL	CARPARK	MOTORBIKE	BICYCLE
B05	36	0	17
B04	34	0	16
B03	34	0	16
B02	30	0	66
B01	25	0	24
TOTAL	159	0	139


B02 PARKING ALLOCATIONS
- 30 NO. RESIDENTIAL



A	22.04.2021	TOWN PLANNING	PG	TM
Revision	Date	Description	Initial	Checked

POMEROY PACIFIC
200 Wells Street, South Melbourne

Key Plan
Basement Level B02

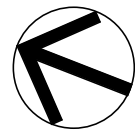

Check all dimensions and site conditions prior to commencement of any work, the purchase or ordering of any materials, fittings, plant, services or equipment and the preparation of shop drawings and or the fabrication of any components.
Do not scale drawings - refer to figured dimensions only. Any discrepancies shall immediately be referred to the architect for clarification.
All drawings may not be reproduced or distributed without prior permission from the architect.


Scale	1 : 100 @ A1	1 : 200 @ A3
Drawn	PG	Checked TM
Project no.	M12487	
Status	TOWN PLANNING	
Plot Date	3/05/2021 5:16:20 PM	
BIM		
Drawing no.	TP02.B02	Revision A

Melbourne 1 Nicholson Street
Melbourne VIC 3000 Australia
T 03 8664 6200 F 03 8664 6300
email mel@batesmart.com.au
http://www.batesmart.com.au

Sydney 43 Brisbane Street
Surry Hills NSW 2010 Australia
T 02 8354 5100 F 02 8354 5199
email syd@batesmart.com.au
http://www.batesmart.com.au

Bates Smart Pty Ltd ABN 70 004 999 400



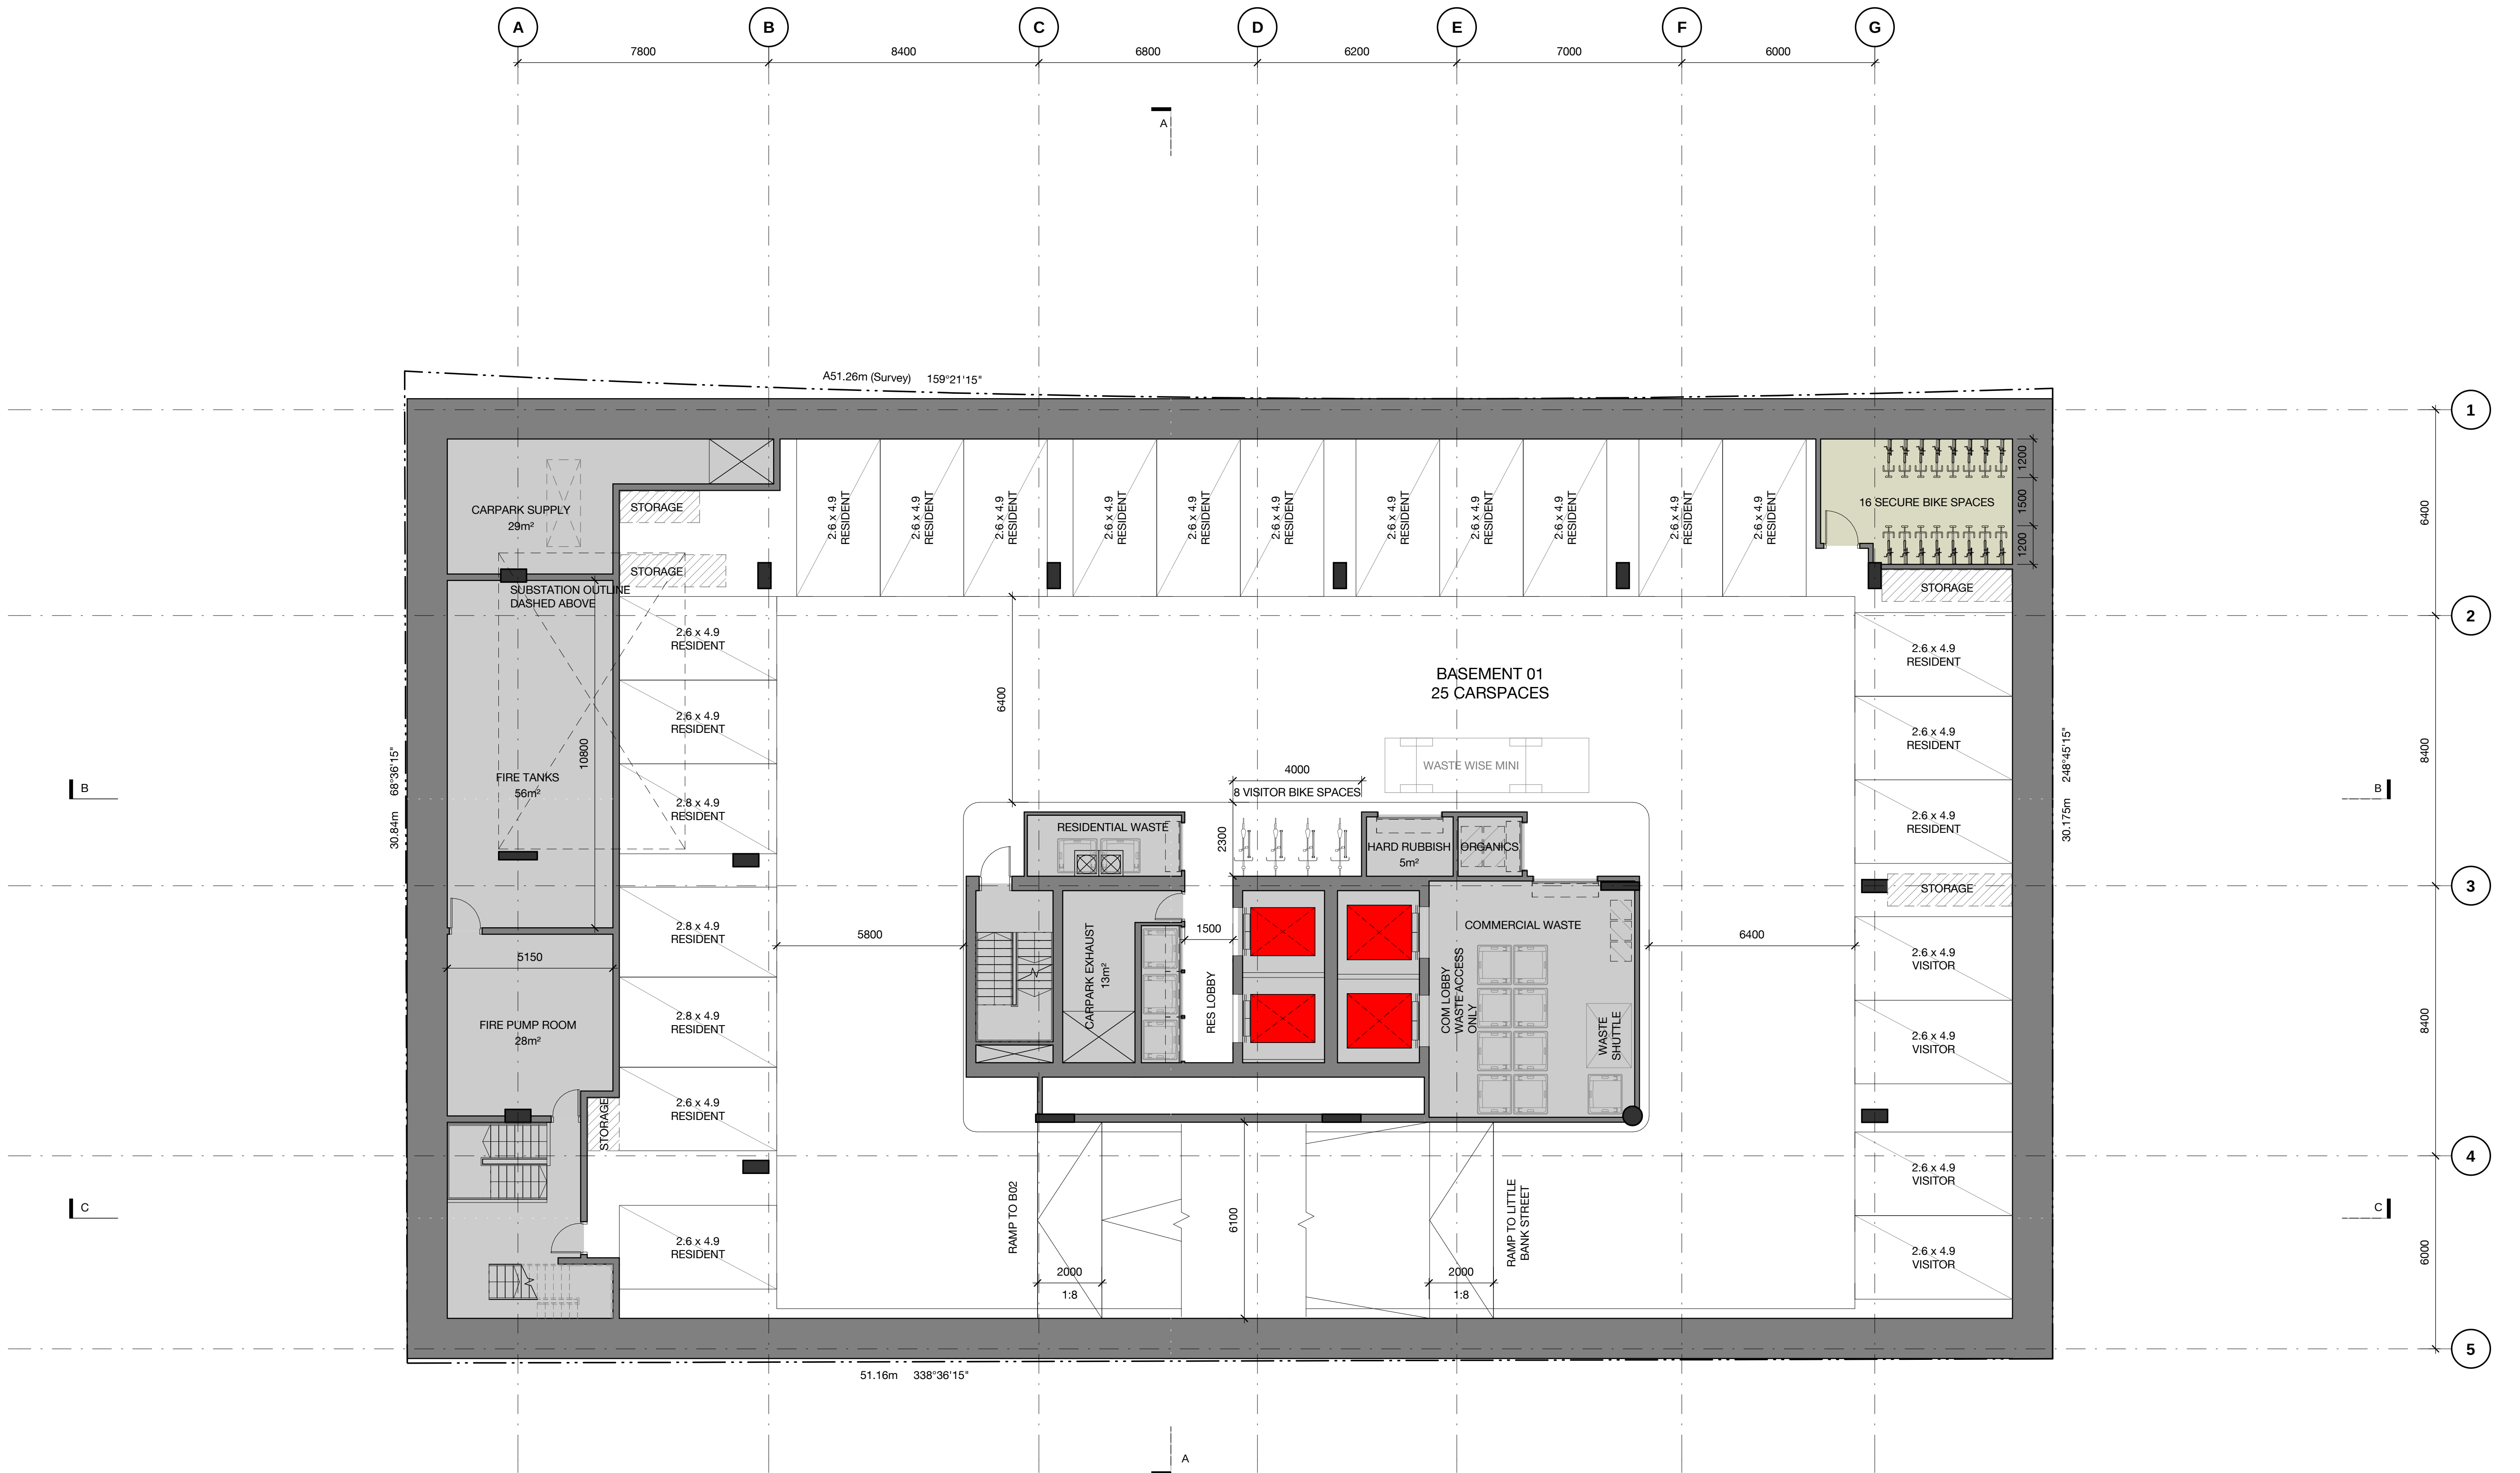

BASEMENT PARKING LEGEND			
LEVEL	CARPARK	MOTORBIKE	BICYCLE
B05	36	0	17
B04	34	0	16
B03	34	0	16
B02	30	0	66
B01	25	0	24
TOTAL	159	0	139

B01 PARKING ALLOCATIONS


- 21 NO. RESIDENTIAL
- 4 NO. VISITOR



A	22.04.2021	TOWN PLANNING	PG	TM
Revision	Date	Description	Initial	Checked

POMEROY PACIFIC
200 Wells Street, South Melbourne

Key Plan
Basement Level B01

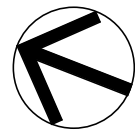

Check all dimensions and site conditions prior to commencement of any work, the purchase or ordering of any materials, fittings, plant, services or equipment and the preparation of shop drawings and or the fabrication of any components.
Do not scale drawings - refer to figured dimensions only. Any discrepancies shall immediately be referred to the architect for clarification.
All drawings may not be reproduced or distributed without prior permission from the architect.

Scale	1 : 100 @ A1	1 : 200 @ A3
Drawn	PG	Checked TM
Project no.	M12487	
Status	TOWN PLANNING	
Plot Date	3/05/2021 5:16:10 PM	
BIM		
Drawing no.	TP02.B01	Revision
		A

Melbourne 1 Nicholson Street
Melbourne VIC 3000 Australia
T 03 8664 6200 F 03 8664 6300
email mel@batesmart.com.au
http://www.batesmart.com.au


Sydney 43 Brisbane Street
Surry Hills NSW 2010 Australia
T 02 8354 5100 F 02 8354 5199
email syd@batesmart.com.au
http://www.batesmart.com.au

Bates Smart Pty Ltd ABN 70 004 999 400

BATESSMART



BATESSMART™

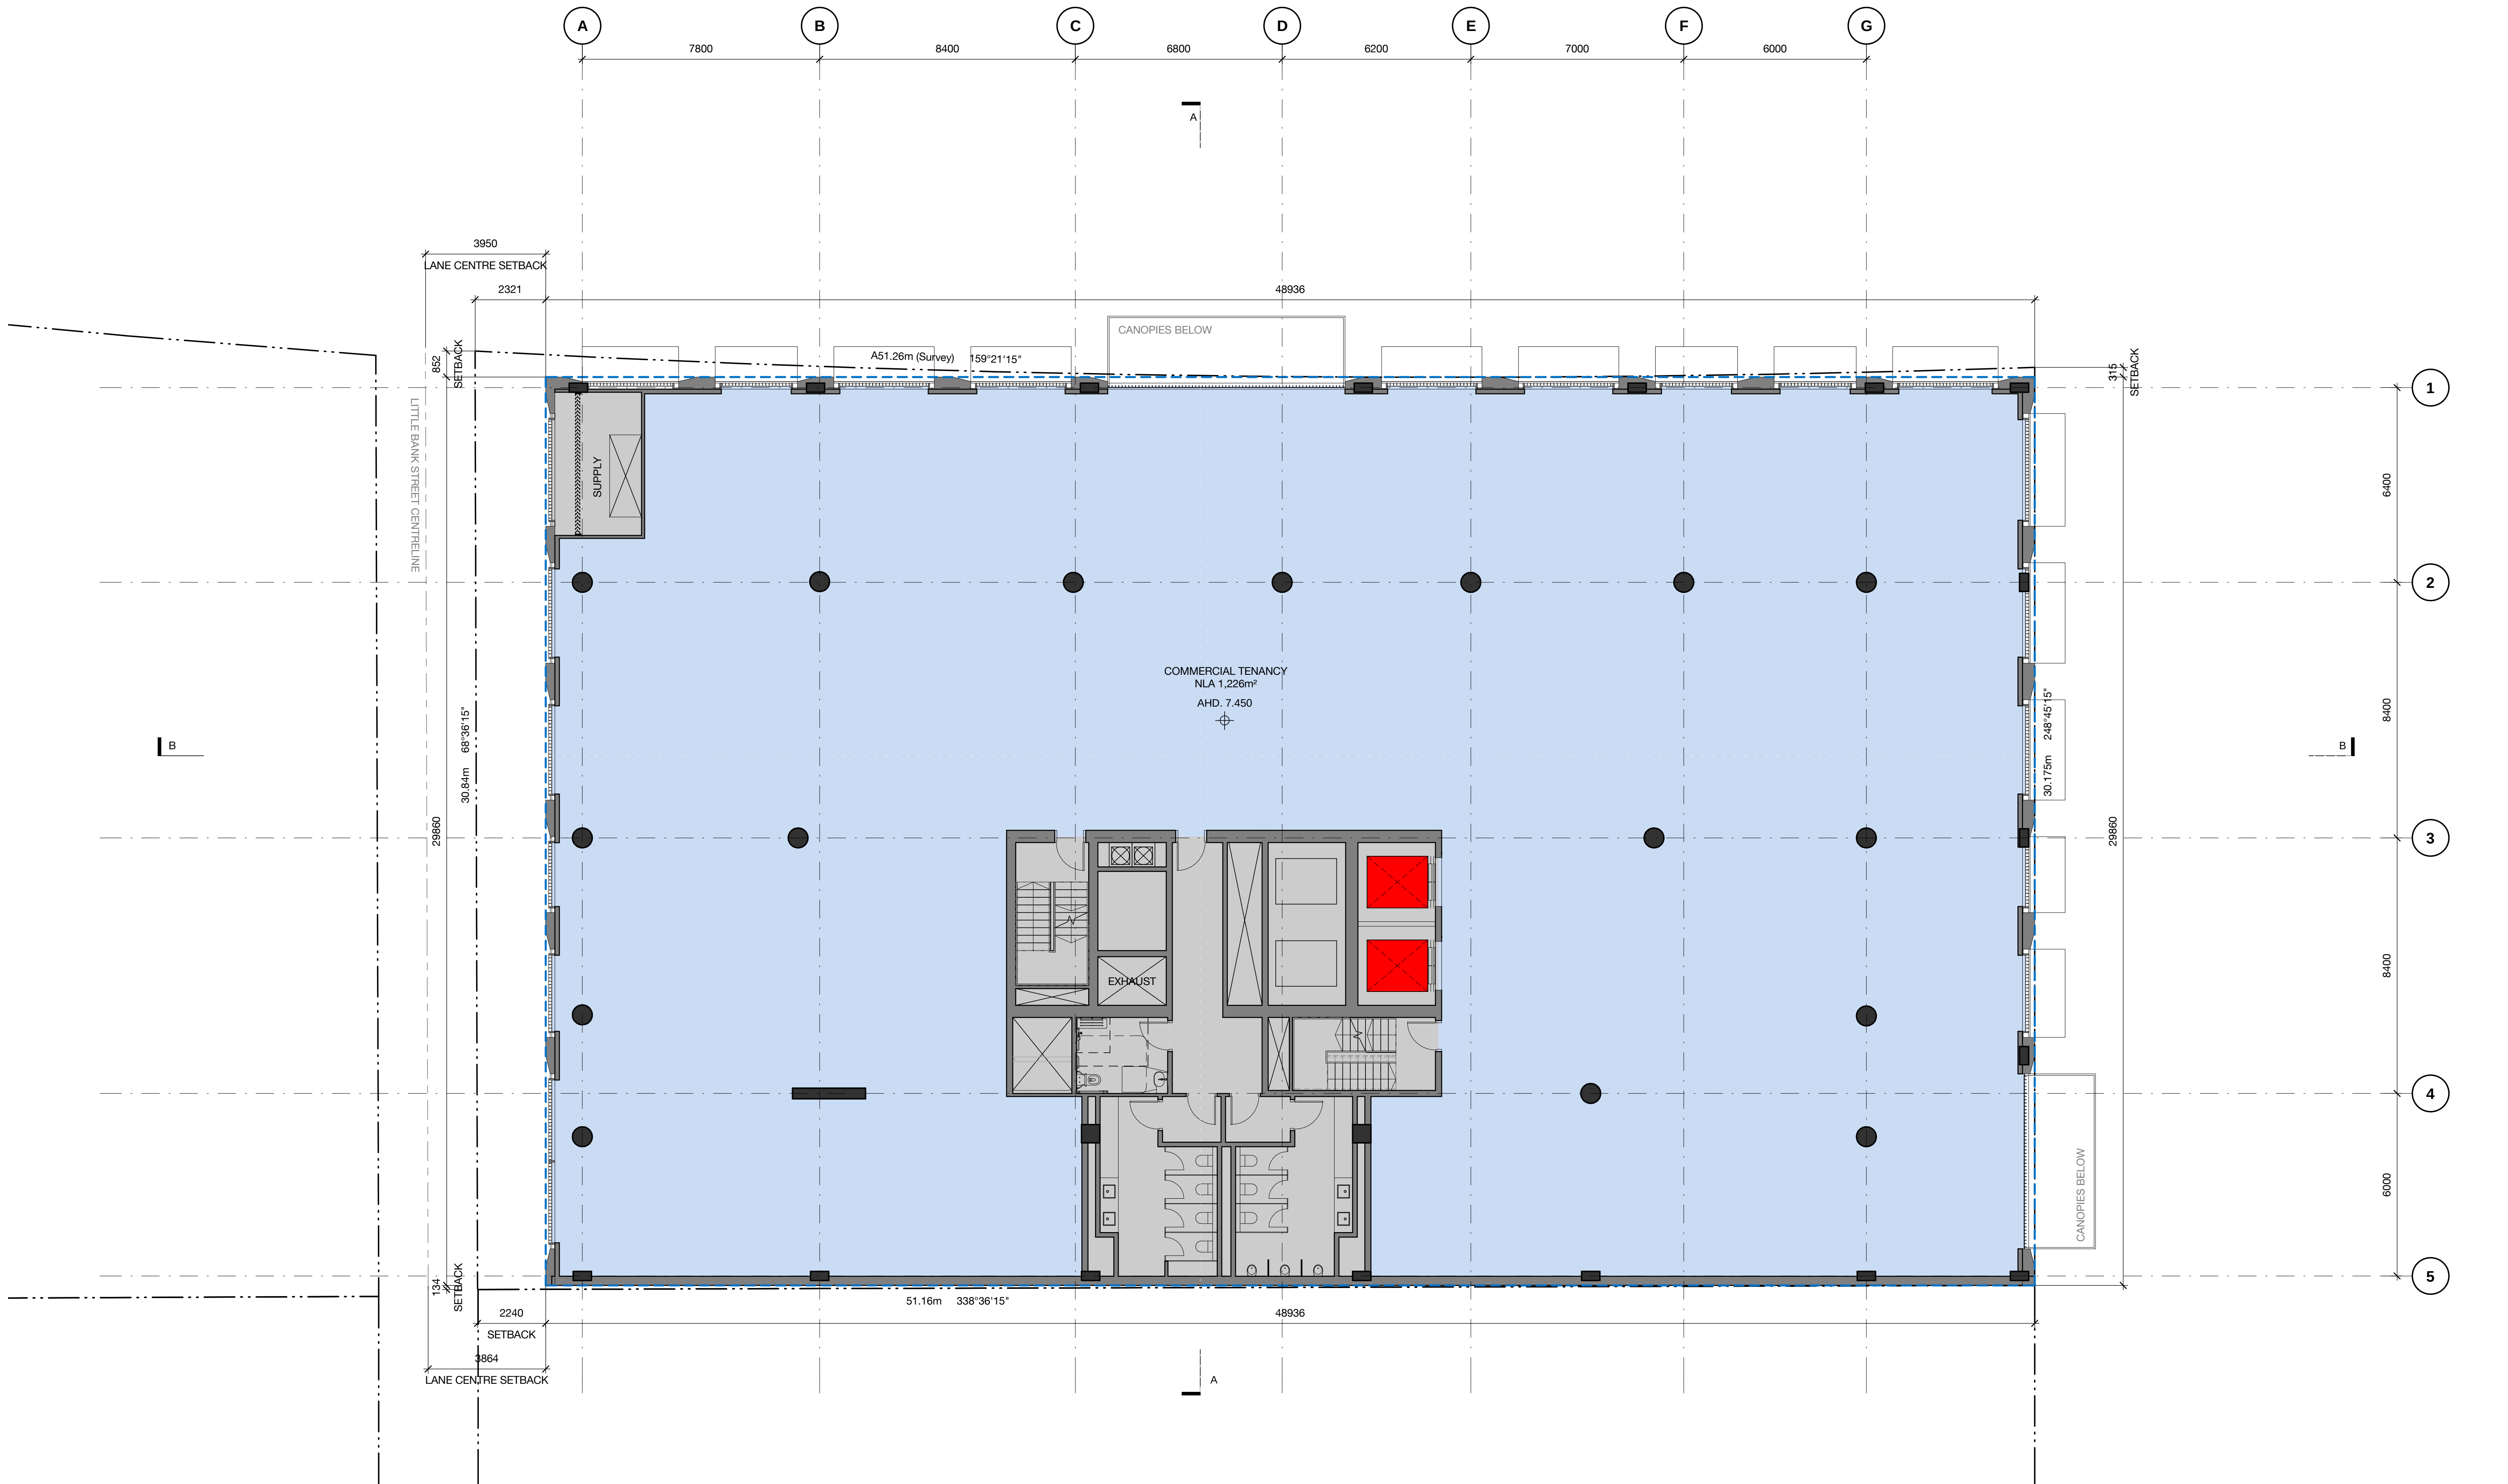

DRAWING KEY


- Title boundary
- - - - - Approved permit envelope (906/2016)



A	22.04.2021	TOWN PLANNING	PG	TM
Revision	Date	Description	Initial	Checked

POMEROY PACIFIC
200 Wells Street, South Melbourne

Key Plan
Level 01 (Podium)

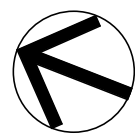

Check all dimensions and site conditions prior to commencement of any work, the purchase or ordering of any materials, fittings, plant, services or equipment and the preparation of shop drawings and or the fabrication of any components.
Do not scale drawings - refer to figured dimensions only. Any discrepancies shall immediately be referred to the architect for clarification.
All drawings may not be reproduced or distributed without prior permission from the architect.


Scale	1 : 100 @ A1	1:200 @ A3
Drawn	PG	Checked TM
Project no.	M12487	
Status	TOWN PLANNING	
Plot Date	3/05/2021 5:04:40 PM	
BIM		
Drawing no.	TP02.01	Revision A

Melbourne 1 Nicholson Street
Melbourne VIC 3000 Australia
T 03 8664 6200 F 03 8664 6300
email mel@batesmart.com.au
http://www.batesmart.com.au

Sydney 43 Brisbane Street
Surry Hills NSW 2010 Australia
T 02 8354 5100 F 02 8354 5199
email syd@batesmart.com.au
http://www.batesmart.com.au

Bates Smart Pty Ltd ABN 70 004 999 400

BATESSMART™

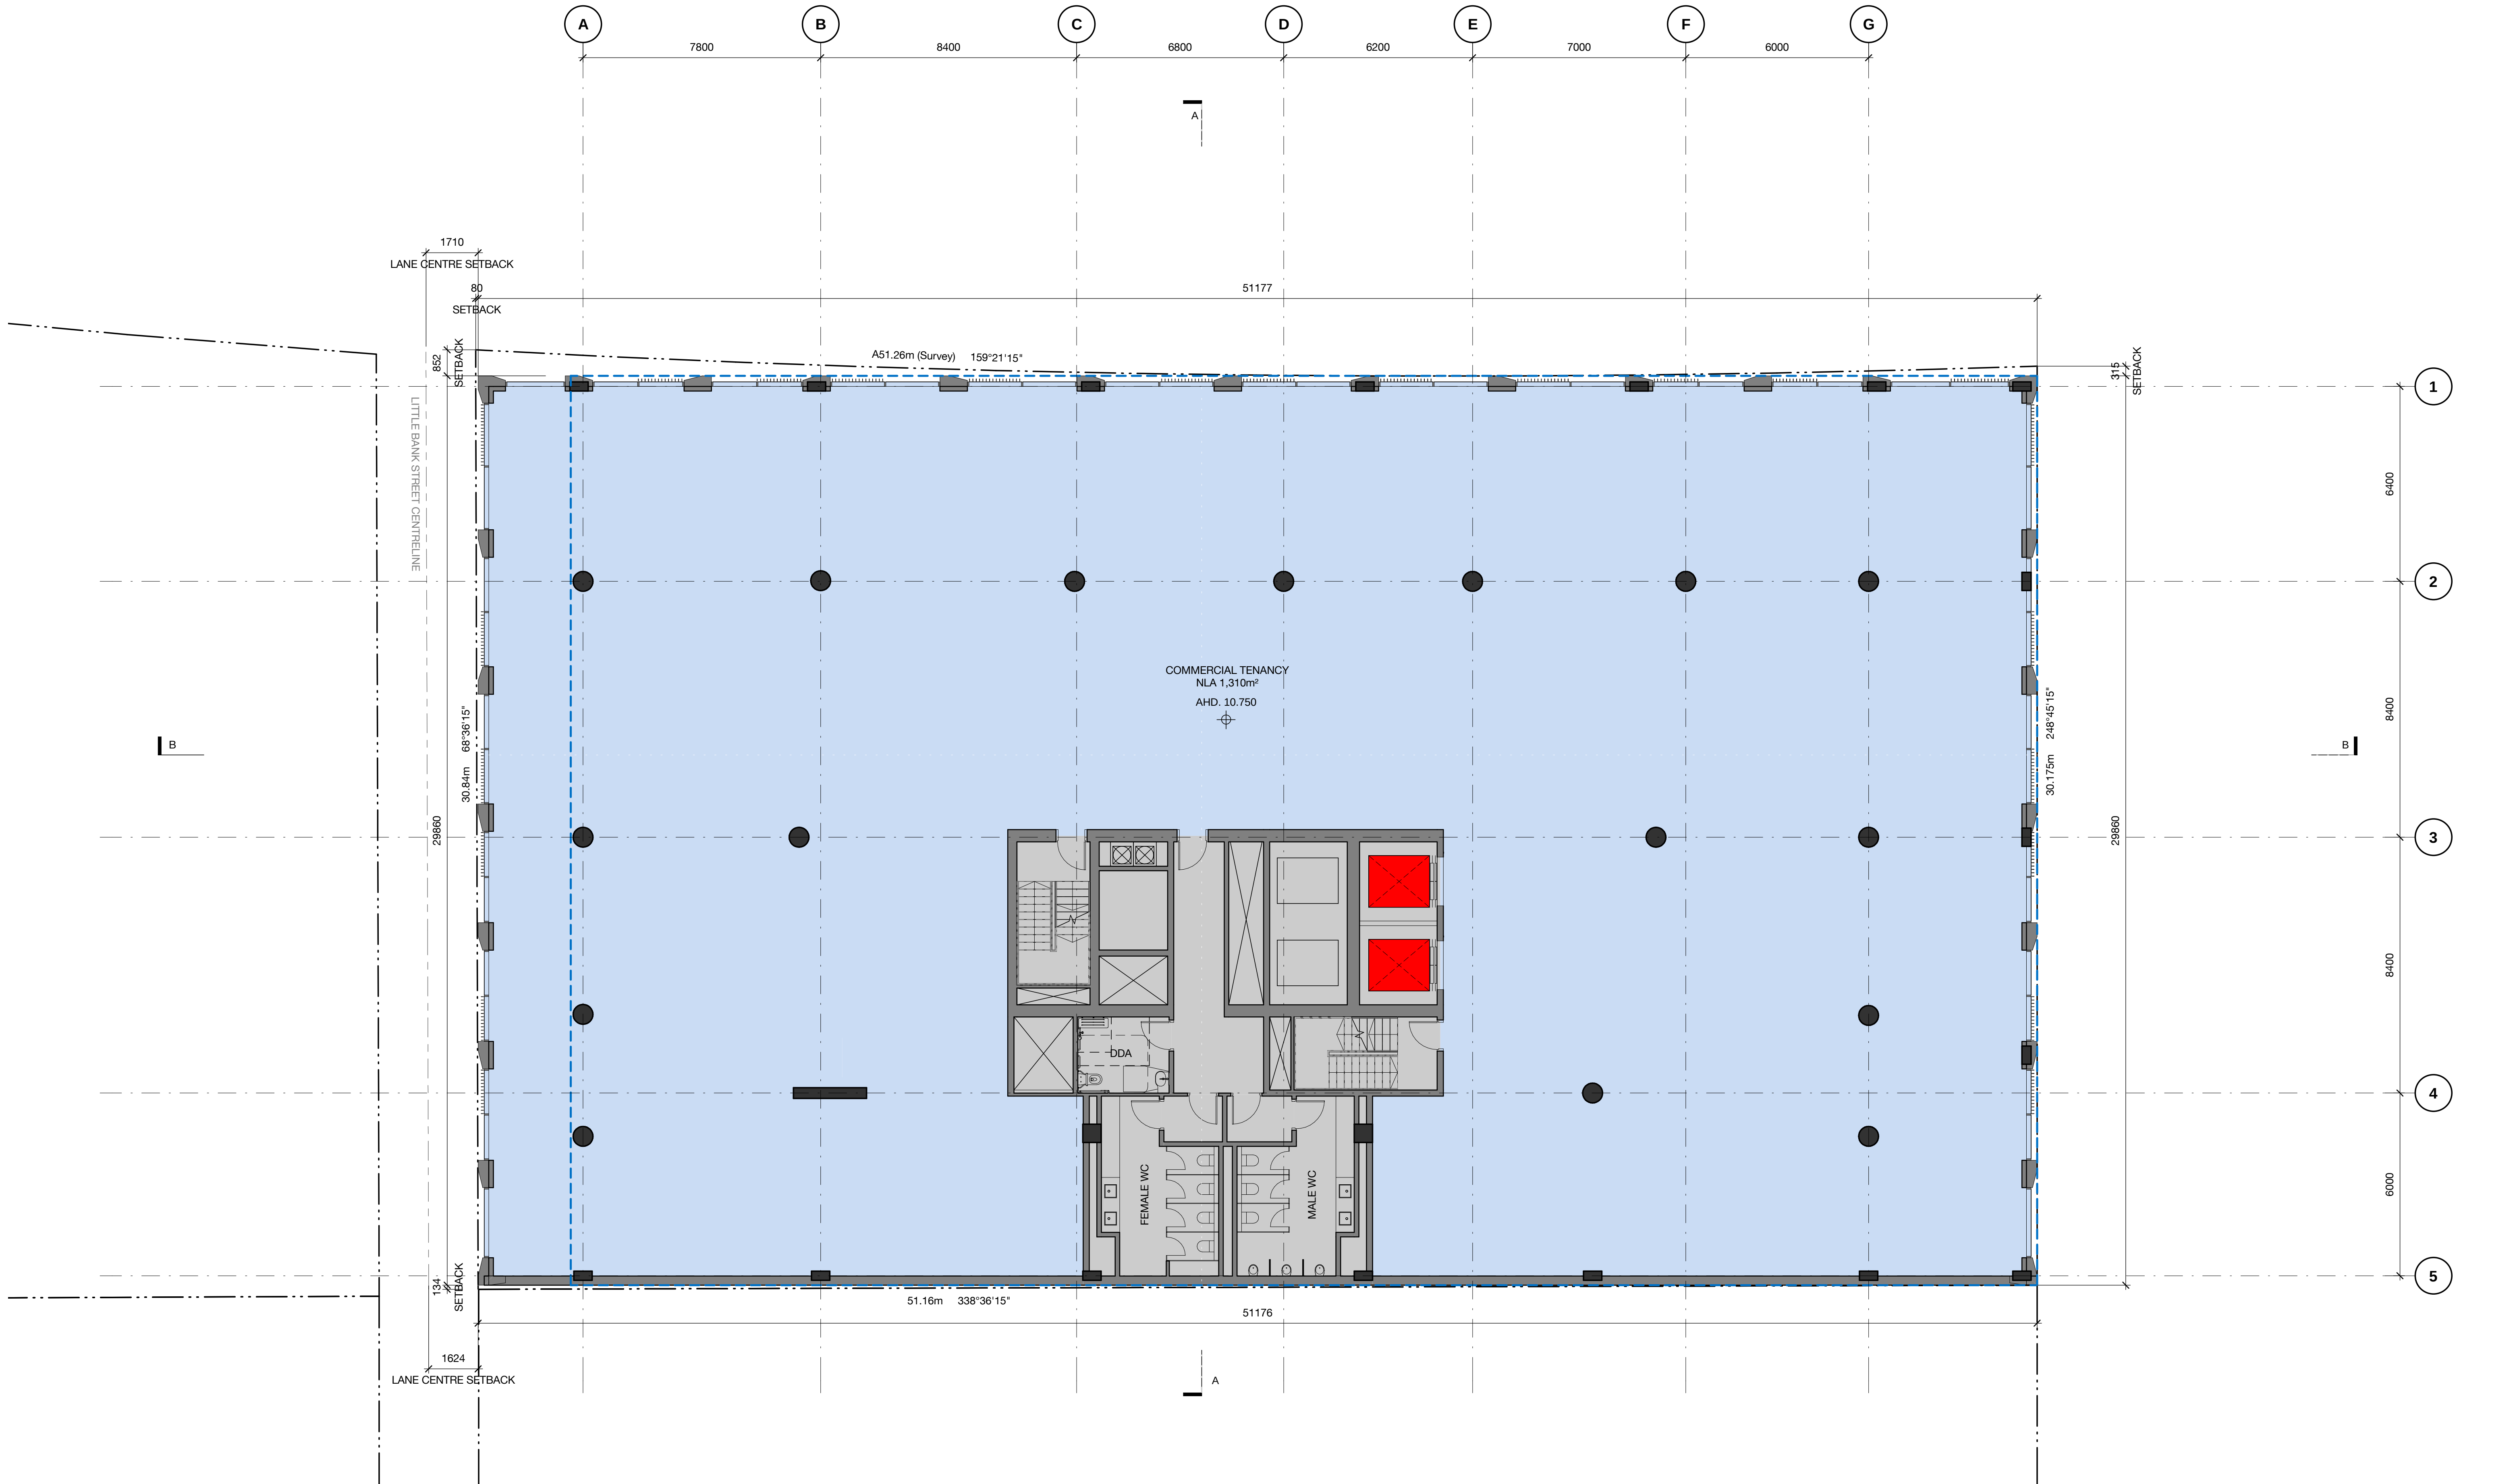

DRAWING KEY


- Title boundary
- - - - - Approved permit envelope (906/2016)



A	22.04.2021	TOWN PLANNING	PG	TM
Revision	Date	Description	Initial	Checked

POMEROY PACIFIC
200 Wells Street, South Melbourne

Key Plan
Level 02 (Typical Levels 02-03)

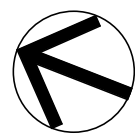

Check all dimensions and site conditions prior to commencement of any work, the purchase or ordering of any materials, fittings, plant, services or equipment and the preparation of shop drawings and or the fabrication of any components.
Do not scale drawings - refer to figured dimensions only. Any discrepancies shall immediately be referred to the architect for clarification.
All drawings may not be reproduced or distributed without prior permission from the architect.


Scale	1 : 100 @ A1	1:200 @ A3
Drawn	PG	Checked TM
Project no.	M12487	
Status	TOWN PLANNING	
Plot Date	3/05/2021 5:04:47 PM	
BIM		
Drawing no.	TP02.02	Revision A

Melbourne 1 Nicholson Street
Melbourne VIC 3000 Australia
T 03 8664 6200 F 03 8664 6300
email mel@batesmart.com.au
http://www.batesmart.com.au

Sydney 43 Brisbane Street
Surry Hills NSW 2010 Australia
T 02 8354 5100 F 02 8354 5199
email syd@batesmart.com.au
http://www.batesmart.com.au

Bates Smart Pty Ltd ABN 70 004 999 400

BATESSMART™

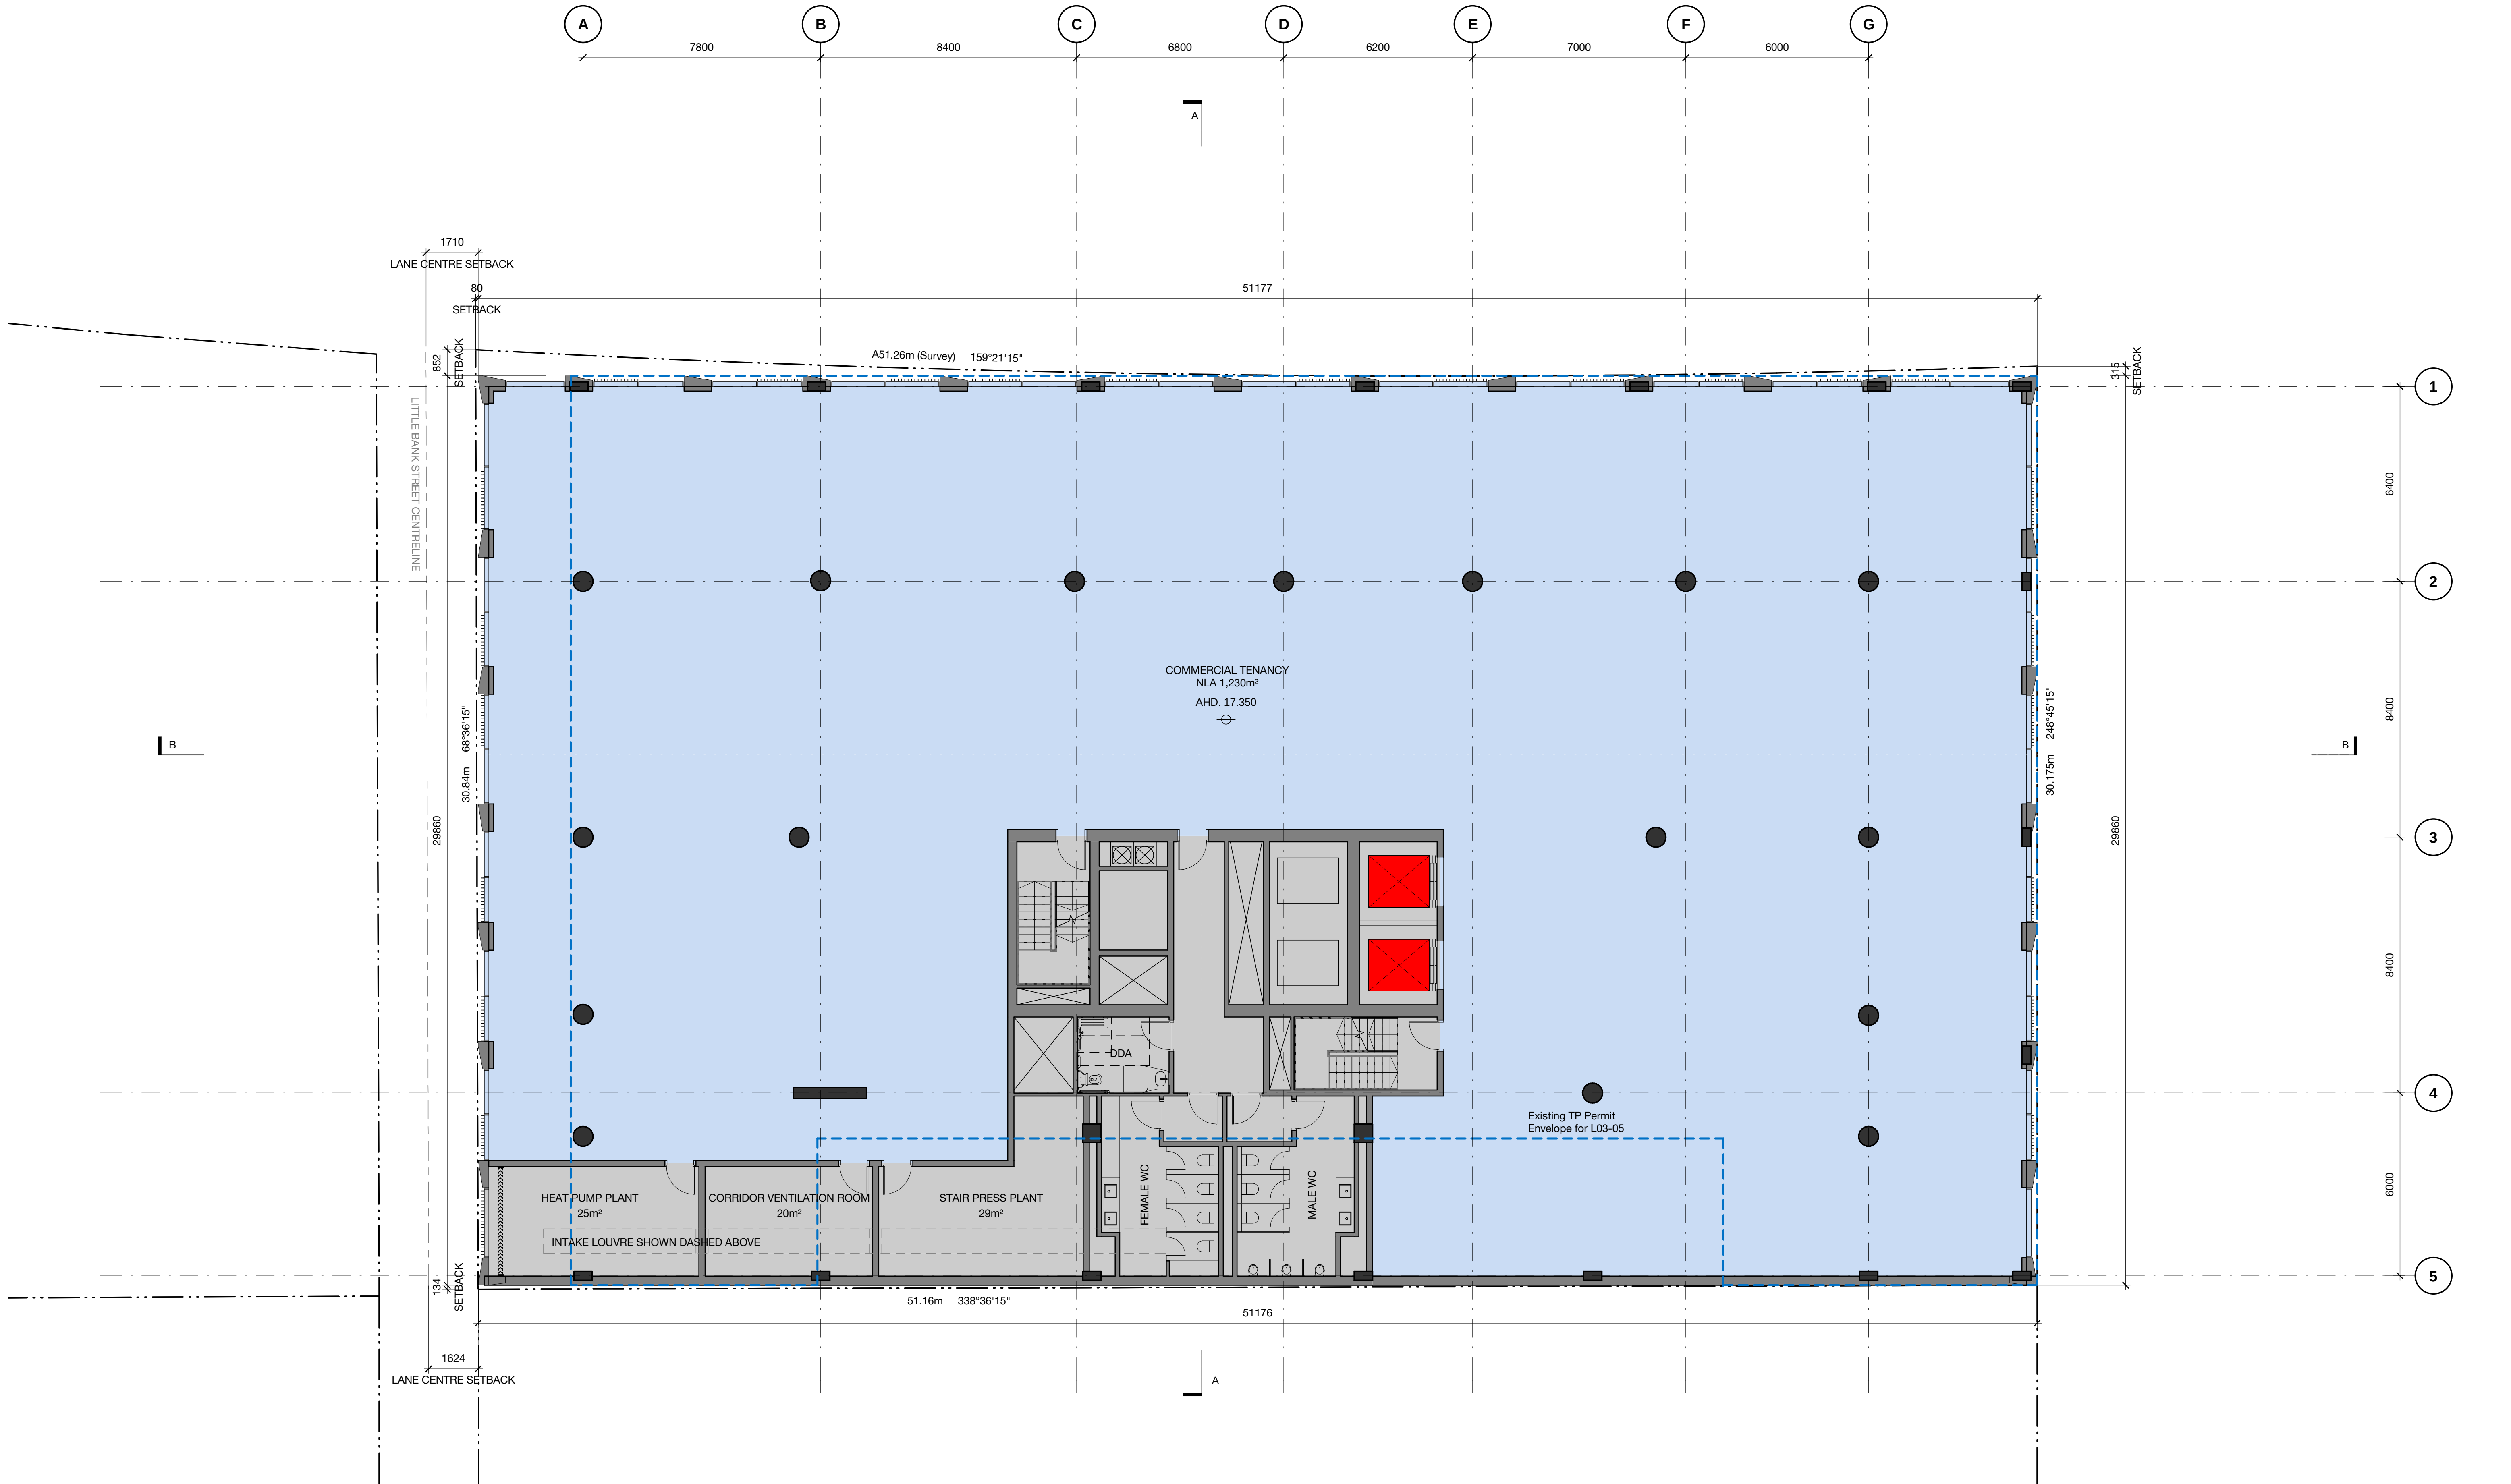

DRAWING KEY

--- Title boundary

--- Approved permit envelope (906/2016)


c:\temp\POMEROY PACIFIC_BS_ARCH_R2020_GRP.rvt



A	22.04.2021	TOWN PLANNING	PG	TM
Revision	Date	Description	Initial	Checked

POMEROY PACIFIC
200 Wells Street, South Melbourne

Key Plan
Level 04 (Mid-Plant)

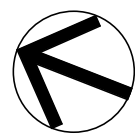

Check all dimensions and site conditions prior to commencement of any work, the purchase or ordering of any materials, fittings, plant, services or equipment and the preparation of shop drawings and or the fabrication of any components.

Do not scale drawings - refer to figured dimensions only. Any discrepancies shall immediately be referred to the architect for clarification.

All drawings may not be reproduced or distributed without prior permission from the architect.


Scale	1 : 100 @ A1	1 : 200 @ A3
Drawn	PG	Checked TM
Project no.	M12487	
Status	TOWN PLANNING	
Plot Date	3/05/2021 5:04:54 PM	
BIM		
Drawing no.	TP02.04	Revision A

Melbourne 1 Nicholson Street
Melbourne VIC 3000 Australia
T 03 8664 6200 F 03 8664 6300
email mel@batesmart.com.au
http://www.batesmart.com.au

Sydney 43 Brisbane Street
Surry Hills NSW 2010 Australia
T 02 8354 5100 F 02 8354 5199
email syd@batesmart.com.au
http://www.batesmart.com.au

Bates Smart Pty Ltd ABN 70 004 999 400

BATESSMART

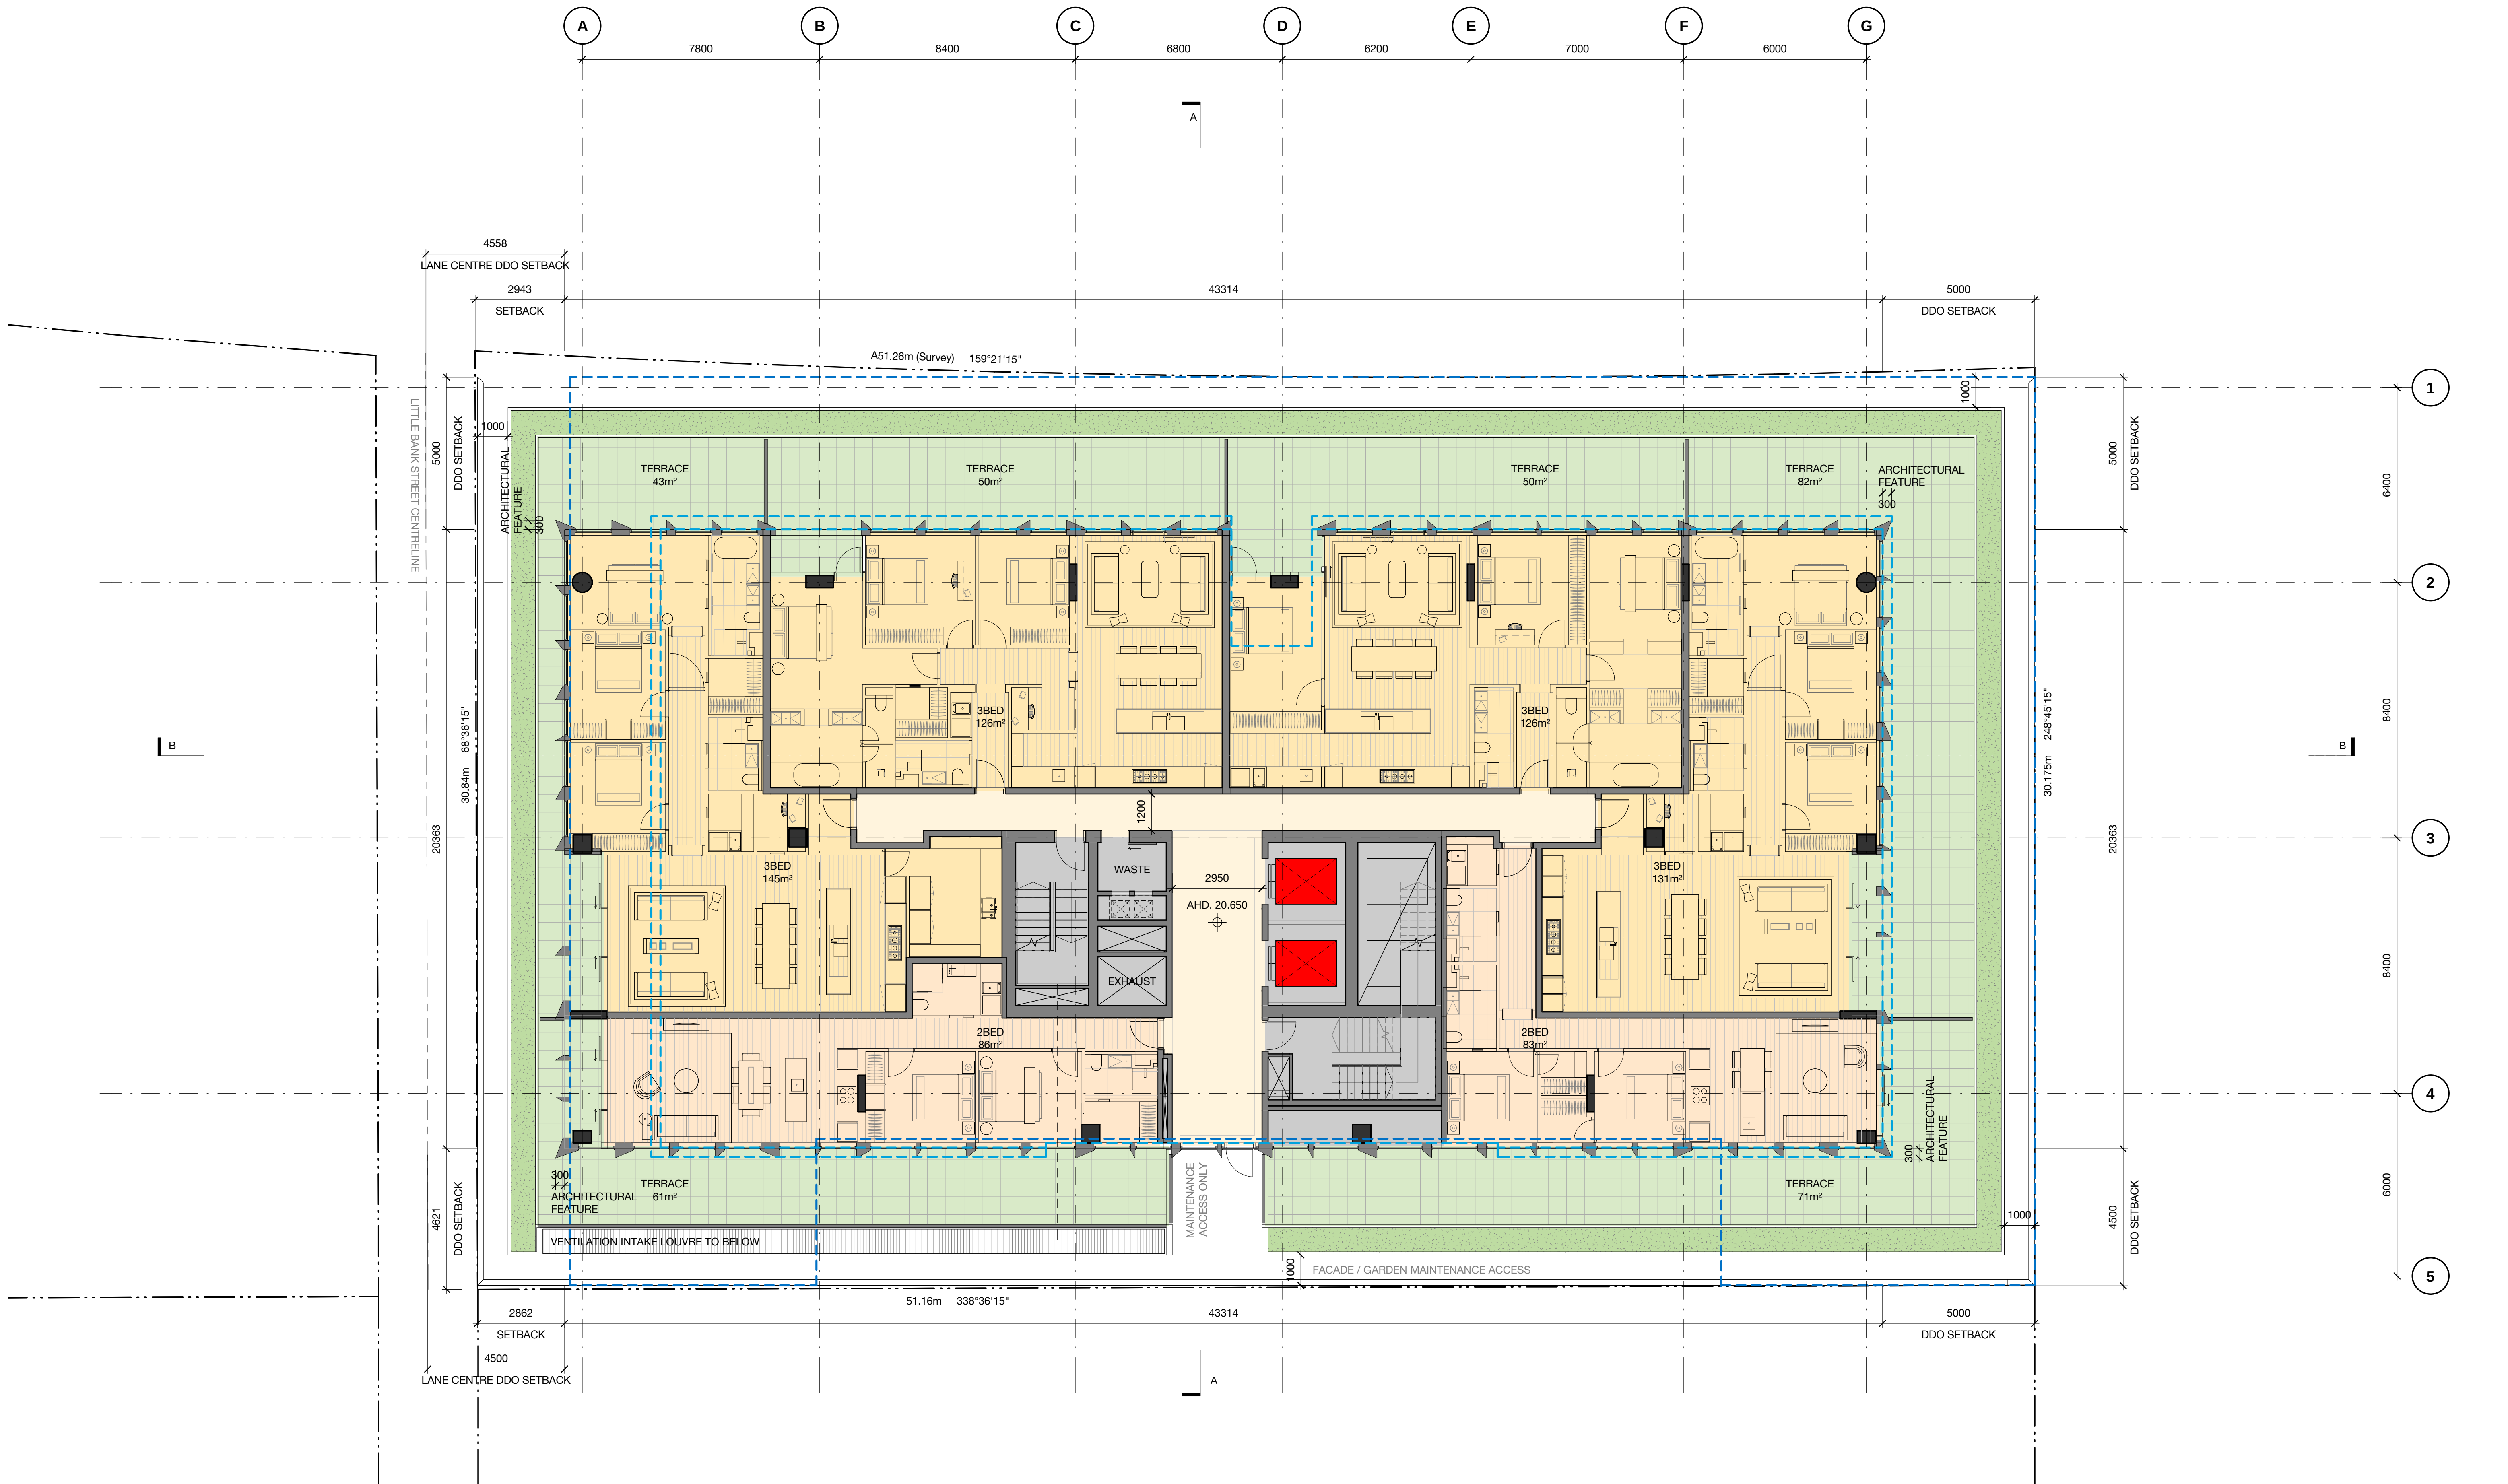

DRAWING KEY


- Title boundary
- - - Approved permit envelope (906/2016)



A	22.04.2021	TOWN PLANNING	PG	TM
Revision	Date	Description	Initial	Checked

POMEROY PACIFIC
200 Wells Street, South Melbourne

Key Plan
Level 05 (Terrace)

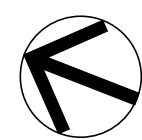

Check all dimensions and site conditions prior to commencement of any work, the purchase or ordering of any materials, fittings, plant, services or equipment and the preparation of shop drawings and or the fabrication of any components.
Do not scale drawings - refer to figured dimensions only. Any discrepancies shall immediately be referred to the architect for clarification.
All drawings may not be reproduced or distributed without prior permission from the architect.


Scale	1 : 100 @ A1	1:200 @ A3
Drawn	PG	Checked TM
Project no.	M12487	
Status	TOWN PLANNING	
Plot Date	3/05/2021 5:15:02 PM	
BIM		
Drawing no.	TP02.05	Revision A

Melbourne 1 Nicholson Street
Melbourne VIC 3000 Australia
T 03 8664 6200 F 03 8664 6300
email mel@batesmart.com.au
http://www.batesmart.com.au

Sydney 43 Brisbane Street
Surry Hills NSW 2010 Australia
T 02 8354 5100 F 02 8354 5199
email syd@batesmart.com.au
http://www.batesmart.com.au

Bates Smart Pty Ltd ABN 70 004 999 400

BATESSMART™

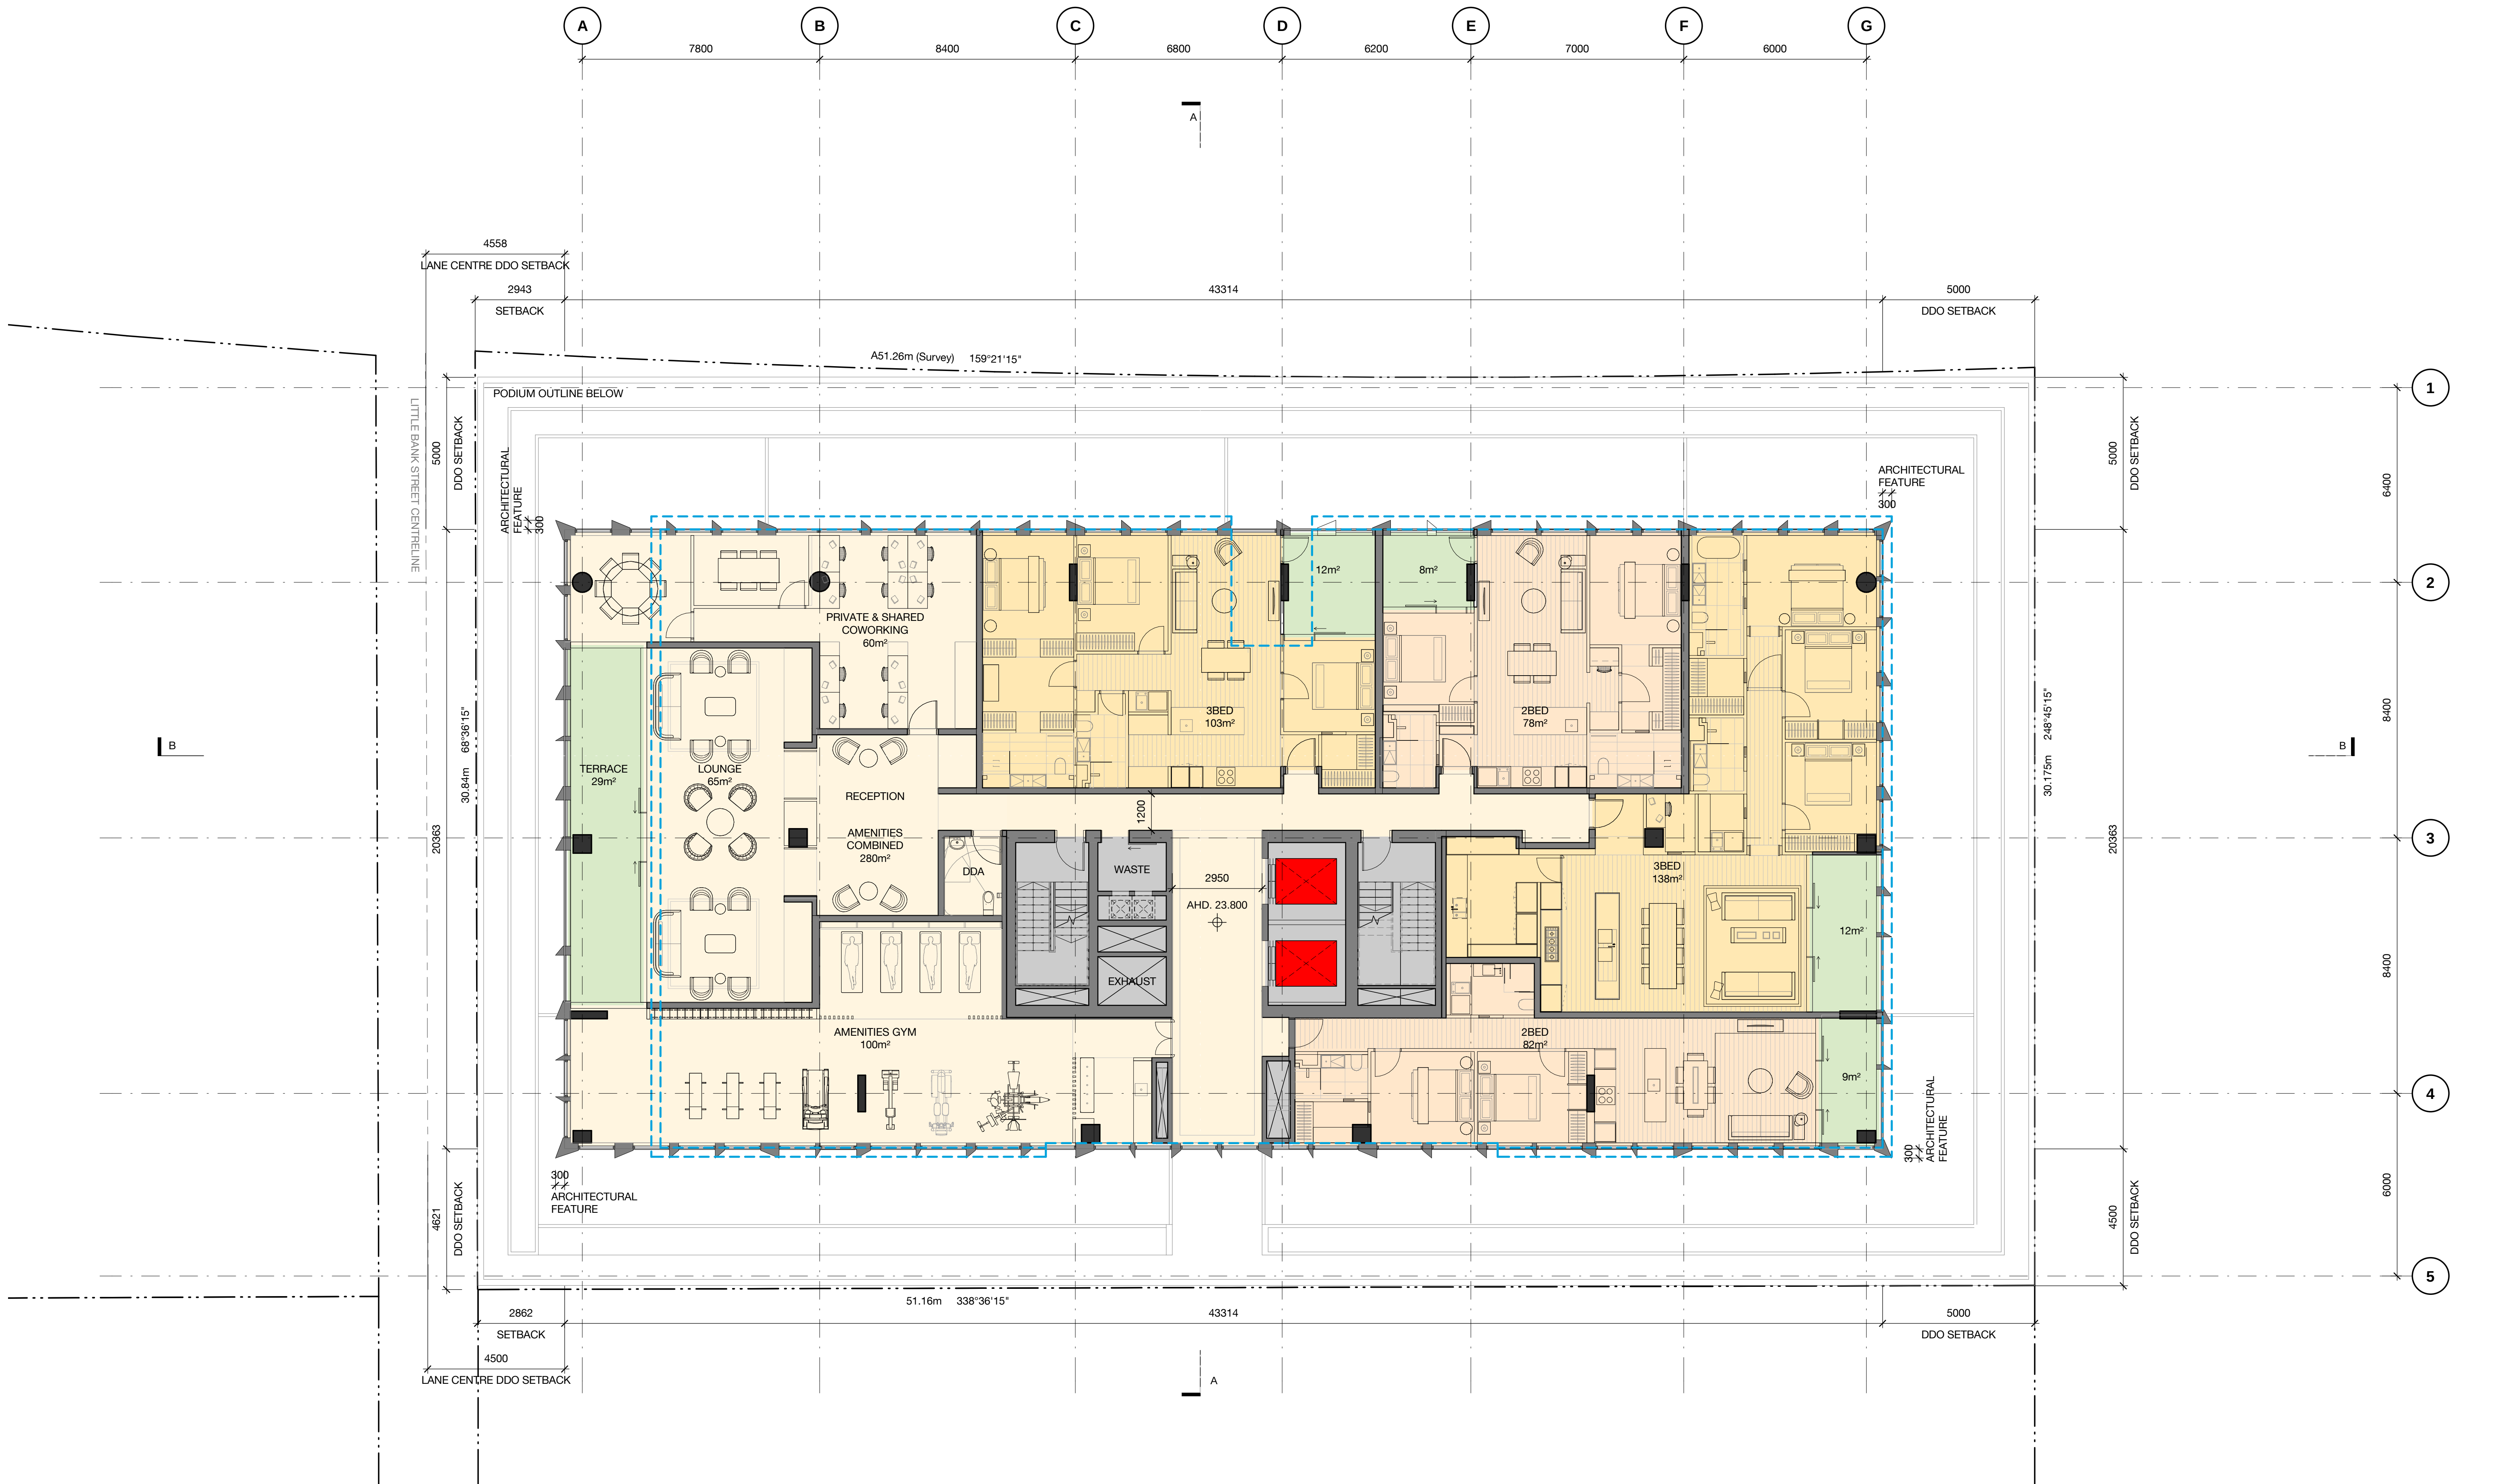


DRAWING KEY

- Title boundary
- Approved permit envelope (906/2016)



POMEROY PACIFIC
200 Wells Street, South Melbourne

Key Plan
Level 06 (Amenities)

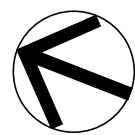

Check all dimensions and site conditions prior to commencement of any work, the purchase or ordering of any materials, fittings, plant, services or equipment and the preparation of shop drawings and or the fabrication of any components.
Do not scale drawings - refer to figured dimensions only. Any discrepancies shall immediately be referred to the architect for clarification.
All drawings may not be reproduced or distributed without prior permission from the architect.

Revision	Date	Description	PG	TM
A	22.04.2021	TOWN PLANNING	PG	TM
			Initial	Checked


Scale	1 : 100 @ A1	1:200 @ A3
Drawn	PG	Checked TM
Project no.	M12487	
Status	TOWN PLANNING	
Plot Date	3/05/2021 5:15:11 PM	
BIM		
Drawing no.	TP02.06	Revision A

Melbourne 1 Nicholson Street
Melbourne VIC 3000 Australia
T 03 8664 6200 F 03 8664 6300
email mel@batesmart.com.au
http://www.batesmart.com.au

Sydney 43 Brisbane Street
Surry Hills NSW 2010 Australia
T 02 8354 5100 F 02 8354 5199
email syd@batesmart.com.au
http://www.batesmart.com.au

Bates Smart Pty Ltd ABN 70 004 999 400

BATESSMART™

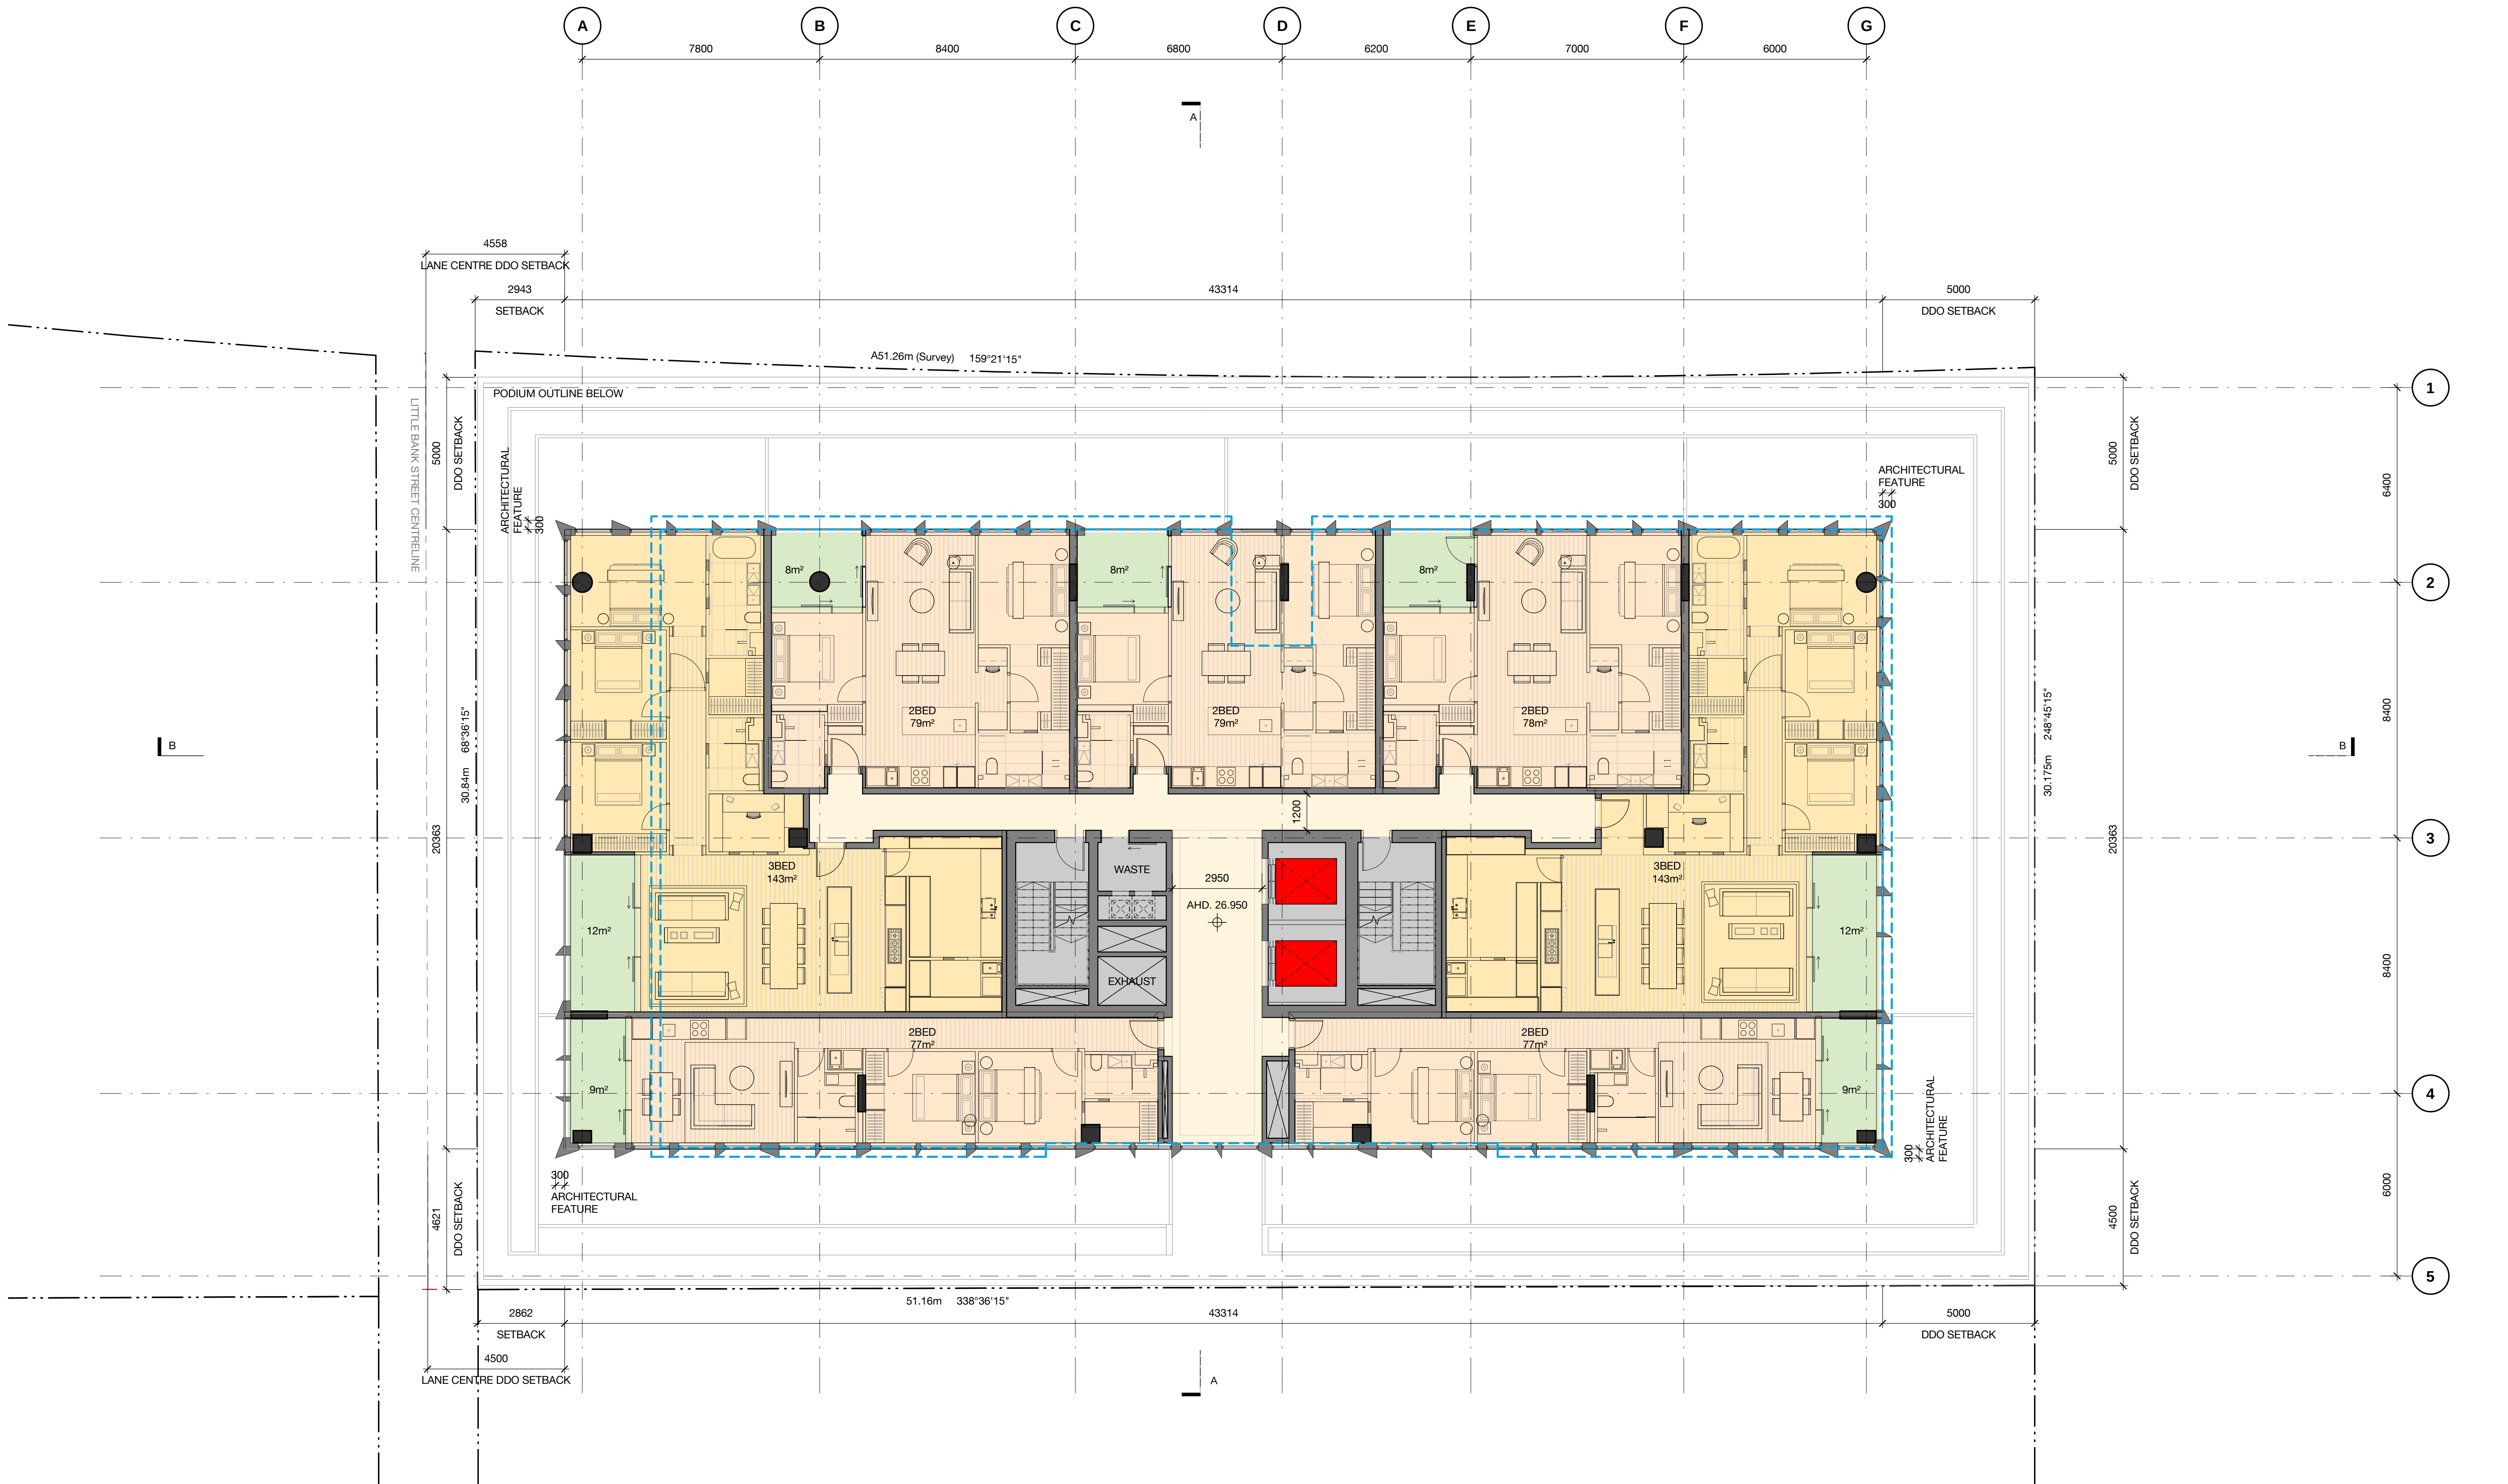

DRAWING KEY

- Title boundary
- - - - - Approved permit envelope (906/2016)



POMEROY PACIFIC
200 Wells Street, South Melbourne

Key Plan
Level 07 (Typical Levels 07-08)



Check all dimensions and site conditions prior to commencement of any work, the purchase or ordering of any materials, fittings, plant, services or equipment and the preparation of shop drawings and or the fabrication of any components.

Do not scale drawings - refer to figured dimensions only. Any discrepancies shall immediately be referred to the architect for clarification.

All drawings may not be reproduced or distributed without prior permission from the architect.


Scale	1 : 100 @ A1	1 : 200 @ A3
Drawn	PG	Checked TM
Project no.	M12487	
Status	TOWN PLANNING	
Plot Date	3/05/2021 5:15:18 PM	
BIM		
Drawing no.	TP02.07	Revision A

Melbourne 1 Nicholson Street
Melbourne VIC 3000 Australia
T 03 8664 6200 F 03 8664 6300
email mel@batesmart.com.au
http://www.batesmart.com.au

Sydney 43 Brisbane Street
Surry Hills NSW 2010 Australia
T 02 8354 5100 F 02 8354 5199
email syd@batesmart.com.au
http://www.batesmart.com.au

Bates Smart Pty Ltd ABN 70 004 999 400



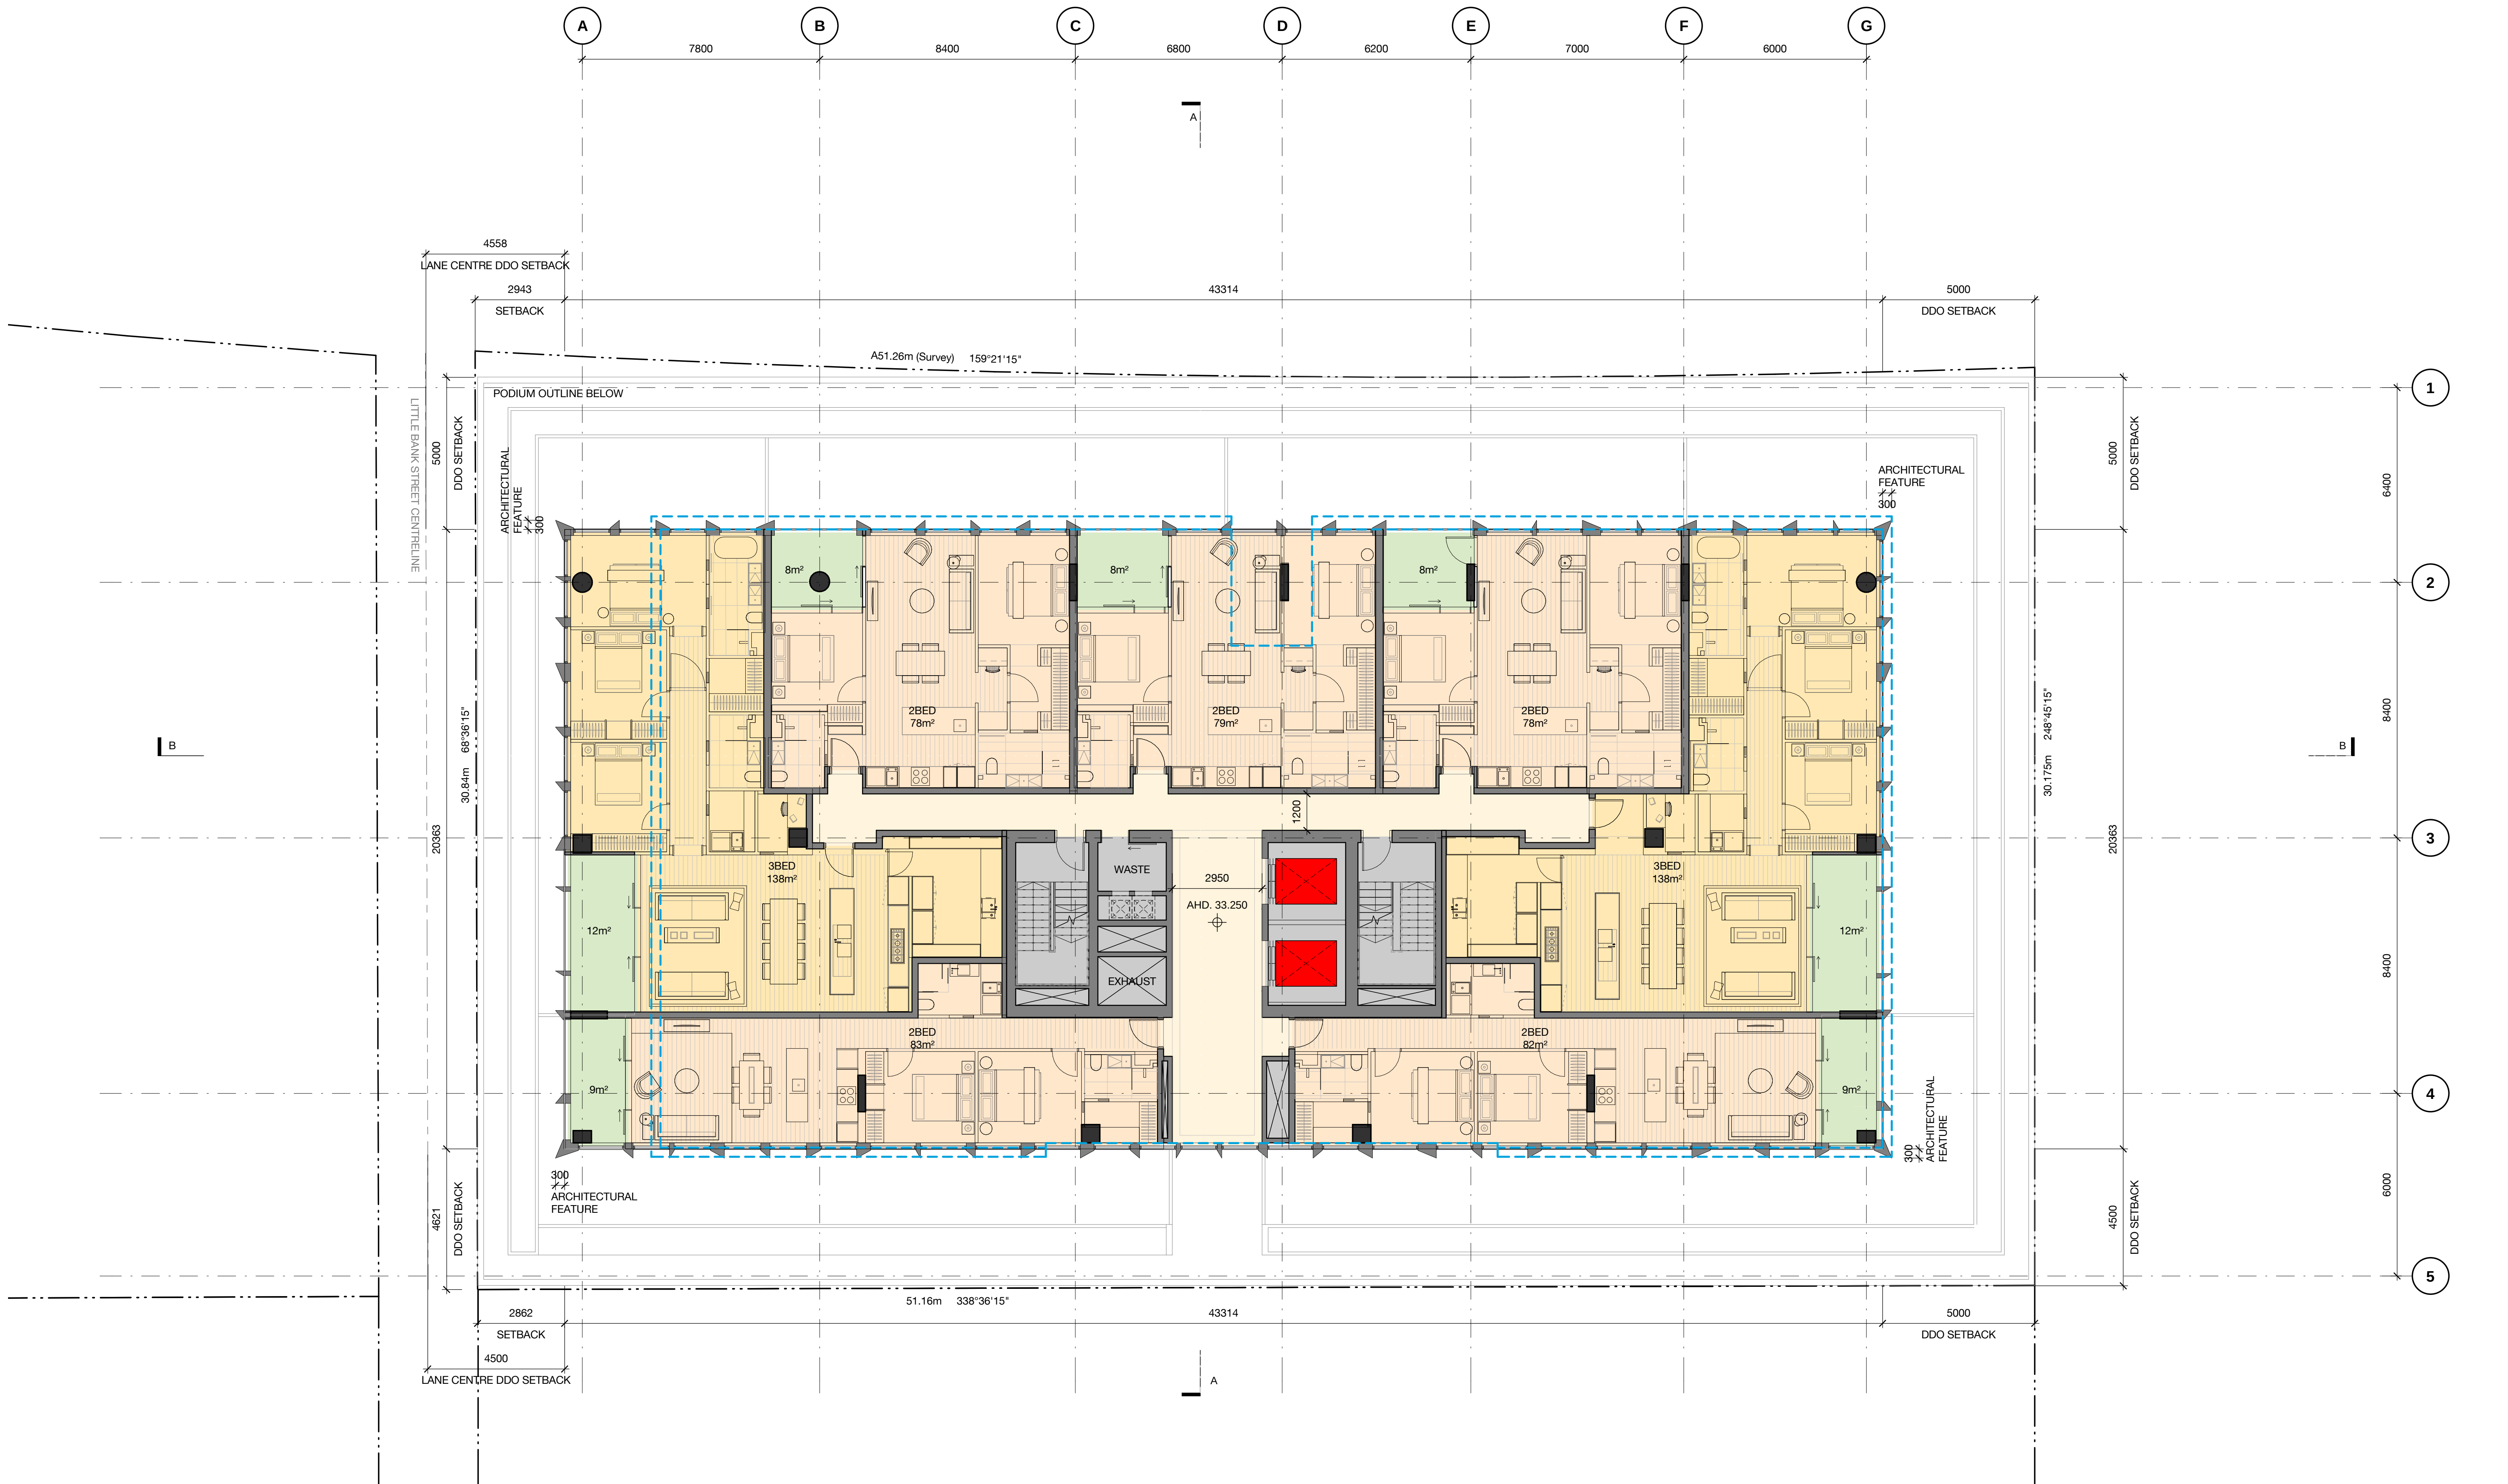

DRAWING KEY


- Title boundary
- - - Approved permit envelope (906/2016)



A	22.04.2021	TOWN PLANNING	PG	TM
Revision	Date	Description	Initial	Checked

POMEROY PACIFIC
200 Wells Street, South Melbourne

Key Plan
Level 09 (Typical Levels 09-13)

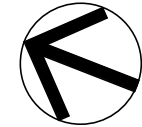

Check all dimensions and site conditions prior to commencement of any work, the purchase or ordering of any materials, fittings, plant, services or equipment and the preparation of shop drawings and or the fabrication of any components.
Do not scale drawings - refer to figured dimensions only. Any discrepancies shall immediately be referred to the architect for clarification.
All drawings may not be reproduced or distributed without prior permission from the architect.


Scale	1 : 100 @ A1	1 : 200 @ A3
Drawn	PG	Checked TM
Project no.	M12487	
Status	TOWN PLANNING	
Plot Date	3/05/2021 5:15:25 PM	
BIM		
Drawing no.	TP02.09	Revision A

Melbourne 1 Nicholson Street
Melbourne VIC 3000 Australia
T 03 8664 6200 F 03 8664 6300
email mel@batesmart.com.au
http://www.batesmart.com.au

Sydney 43 Brisbane Street
Surry Hills NSW 2010 Australia
T 02 8354 5100 F 02 8354 5199
email syd@batesmart.com.au
http://www.batesmart.com.au

Bates Smart Pty Ltd ABN 70 004 999 400

BATESSMART™

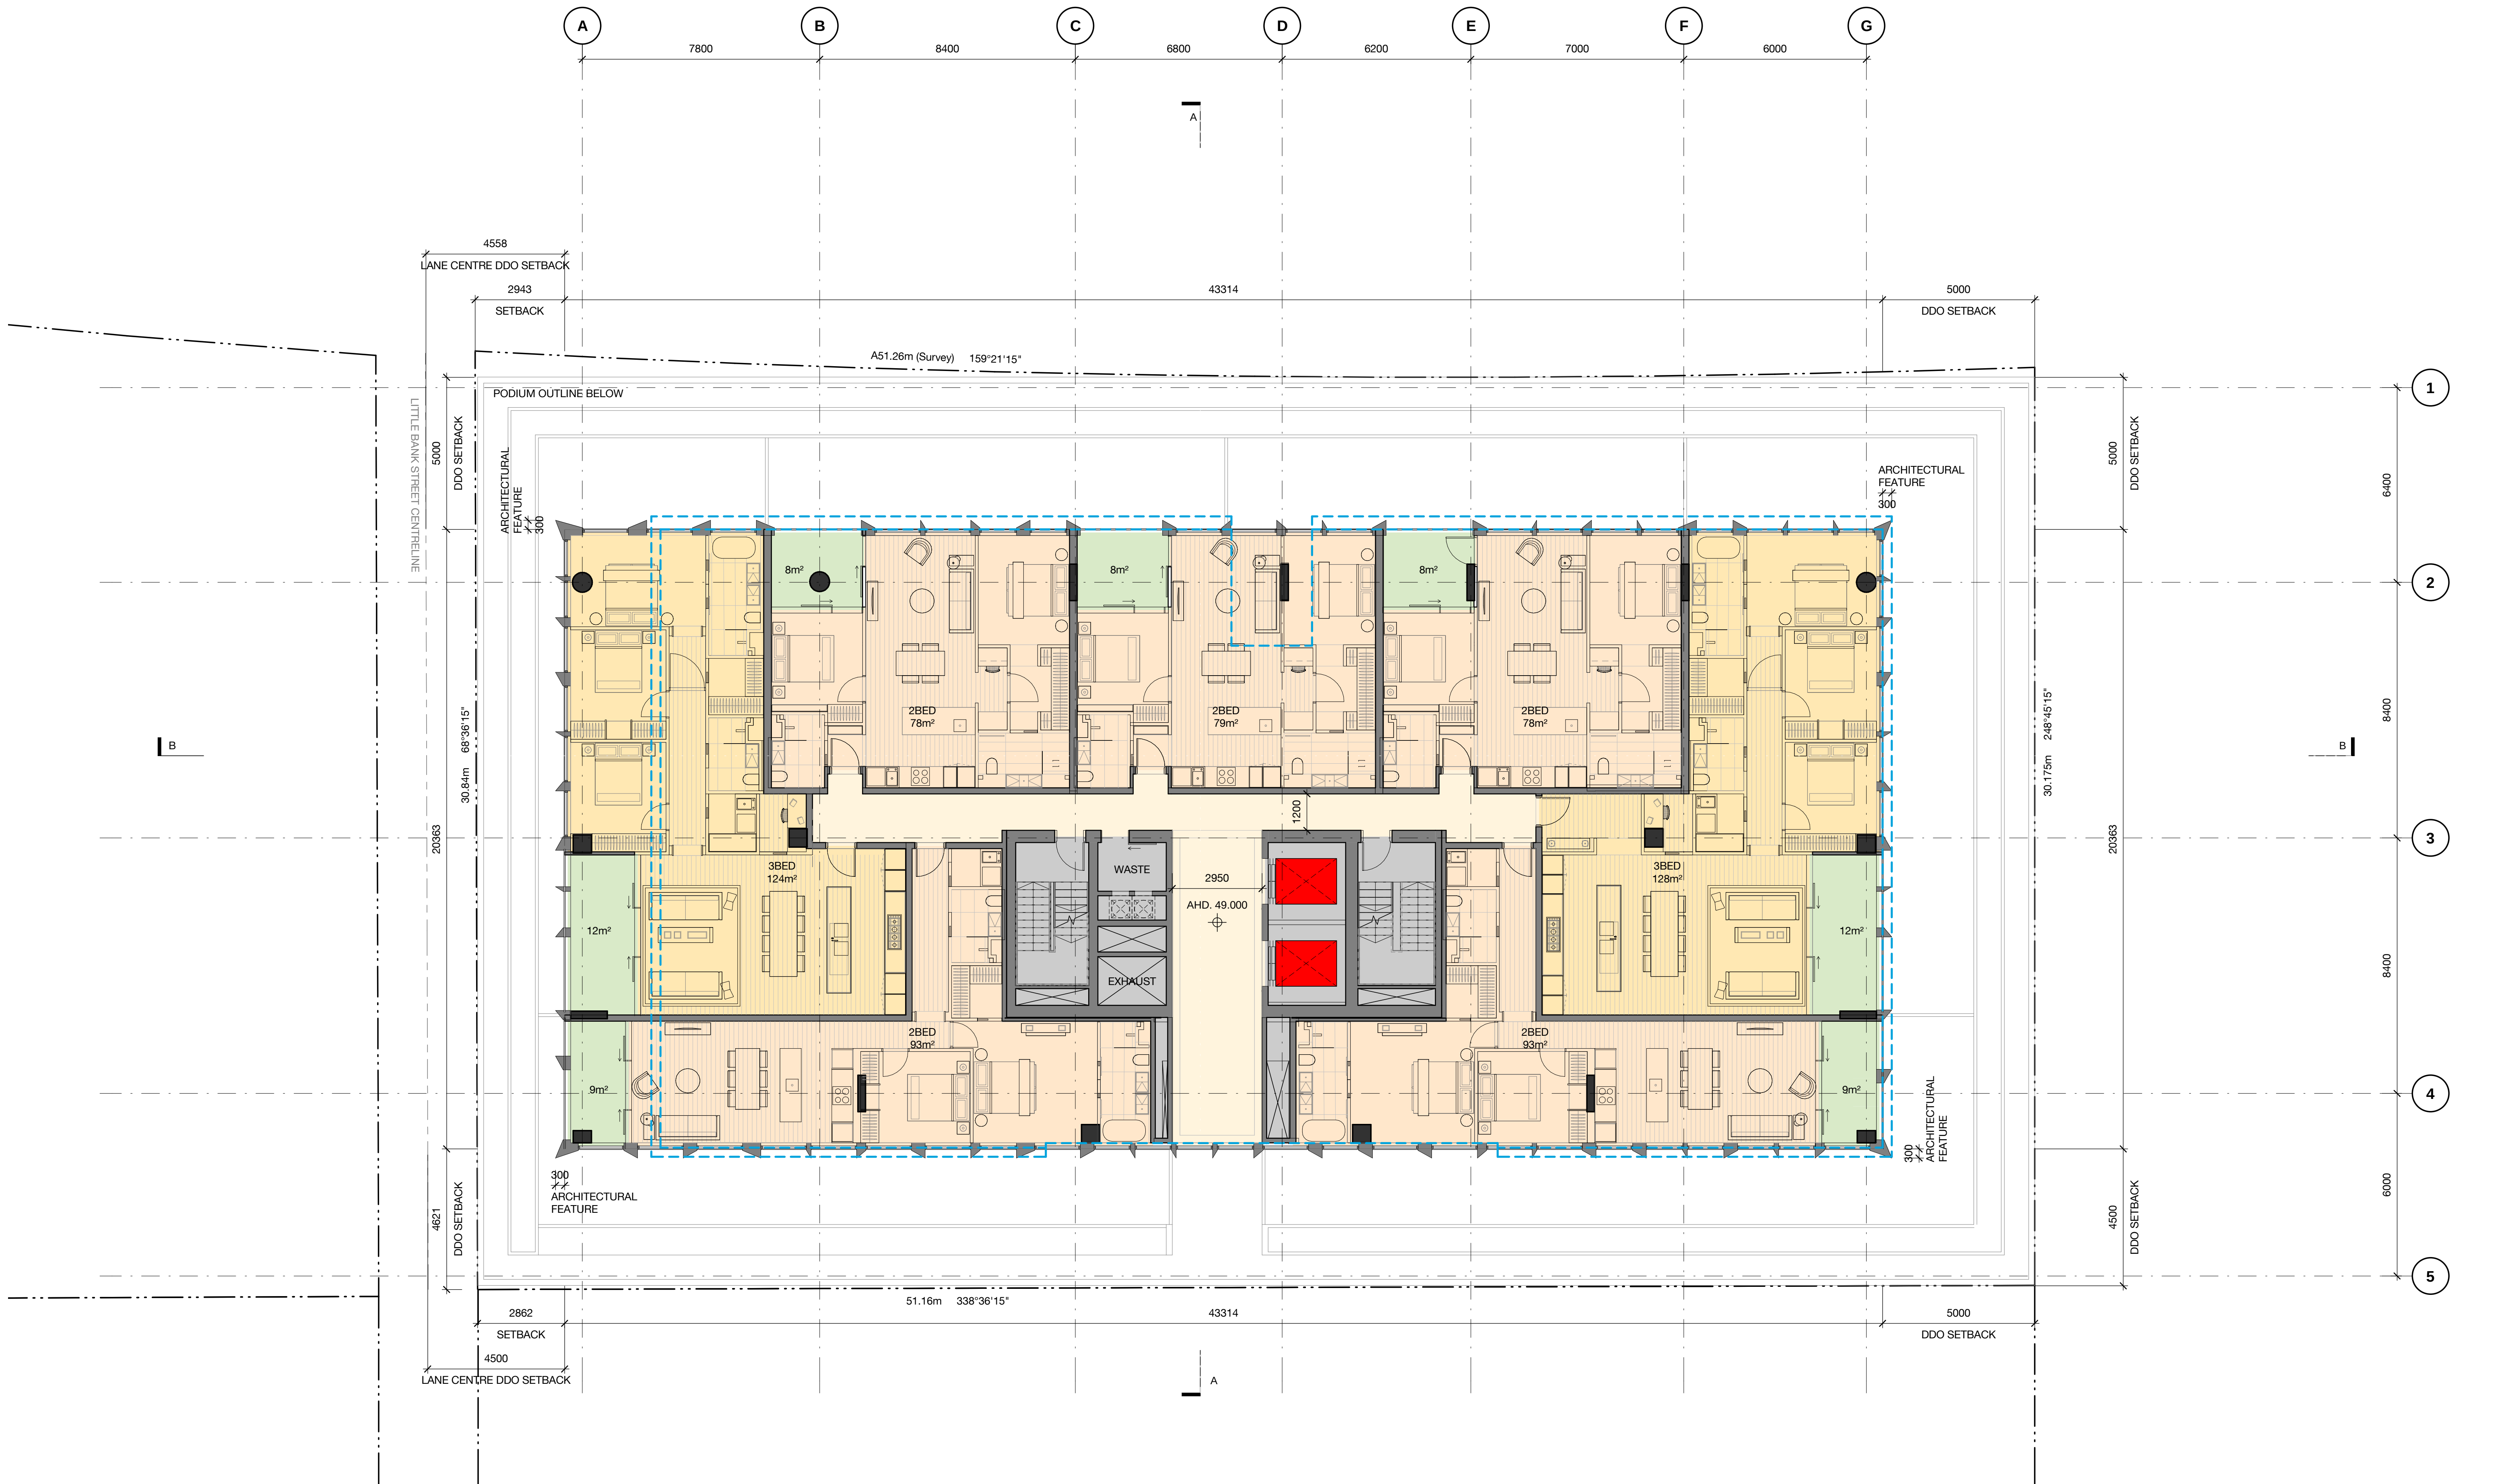

DRAWING KEY


- Title boundary
- - - Approved permit envelope (906/2016)



A	22.04.2021	TOWN PLANNING	PG	TM
Revision	Date	Description	Initial	Checked

POMEROY PACIFIC
200 Wells Street, South Melbourne

Key Plan
Level 14 (Typical Levels 14-15)

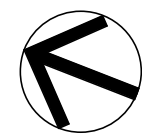

Check all dimensions and site conditions prior to commencement of any work, the purchase or ordering of any materials, fittings, plant, services or equipment and the preparation of shop drawings and or the fabrication of any components.
Do not scale drawings - refer to figured dimensions only. Any discrepancies shall immediately be referred to the architect for clarification.
All drawings may not be reproduced or distributed without prior permission from the architect.


Scale	1 : 100 @ A1	1 : 200 @ A3
Drawn	PG	Checked TM
Project no.	M12487	
Status	TOWN PLANNING	
Plot Date	3/05/2021 5:15:32 PM	
BIM		
Drawing no.	TP02.14	Revision
		A

Melbourne 1 Nicholson Street
Melbourne VIC 3000 Australia
T 03 8664 6200 F 03 8664 6300
email mel@batesmart.com.au
http://www.batesmart.com.au

Sydney 43 Brisbane Street
Surry Hills NSW 2010 Australia
T 02 8354 5100 F 02 8354 5199
email syd@batesmart.com.au
http://www.batesmart.com.au

Bates Smart Pty Ltd ABN 70 004 999 400

BATESSMART™

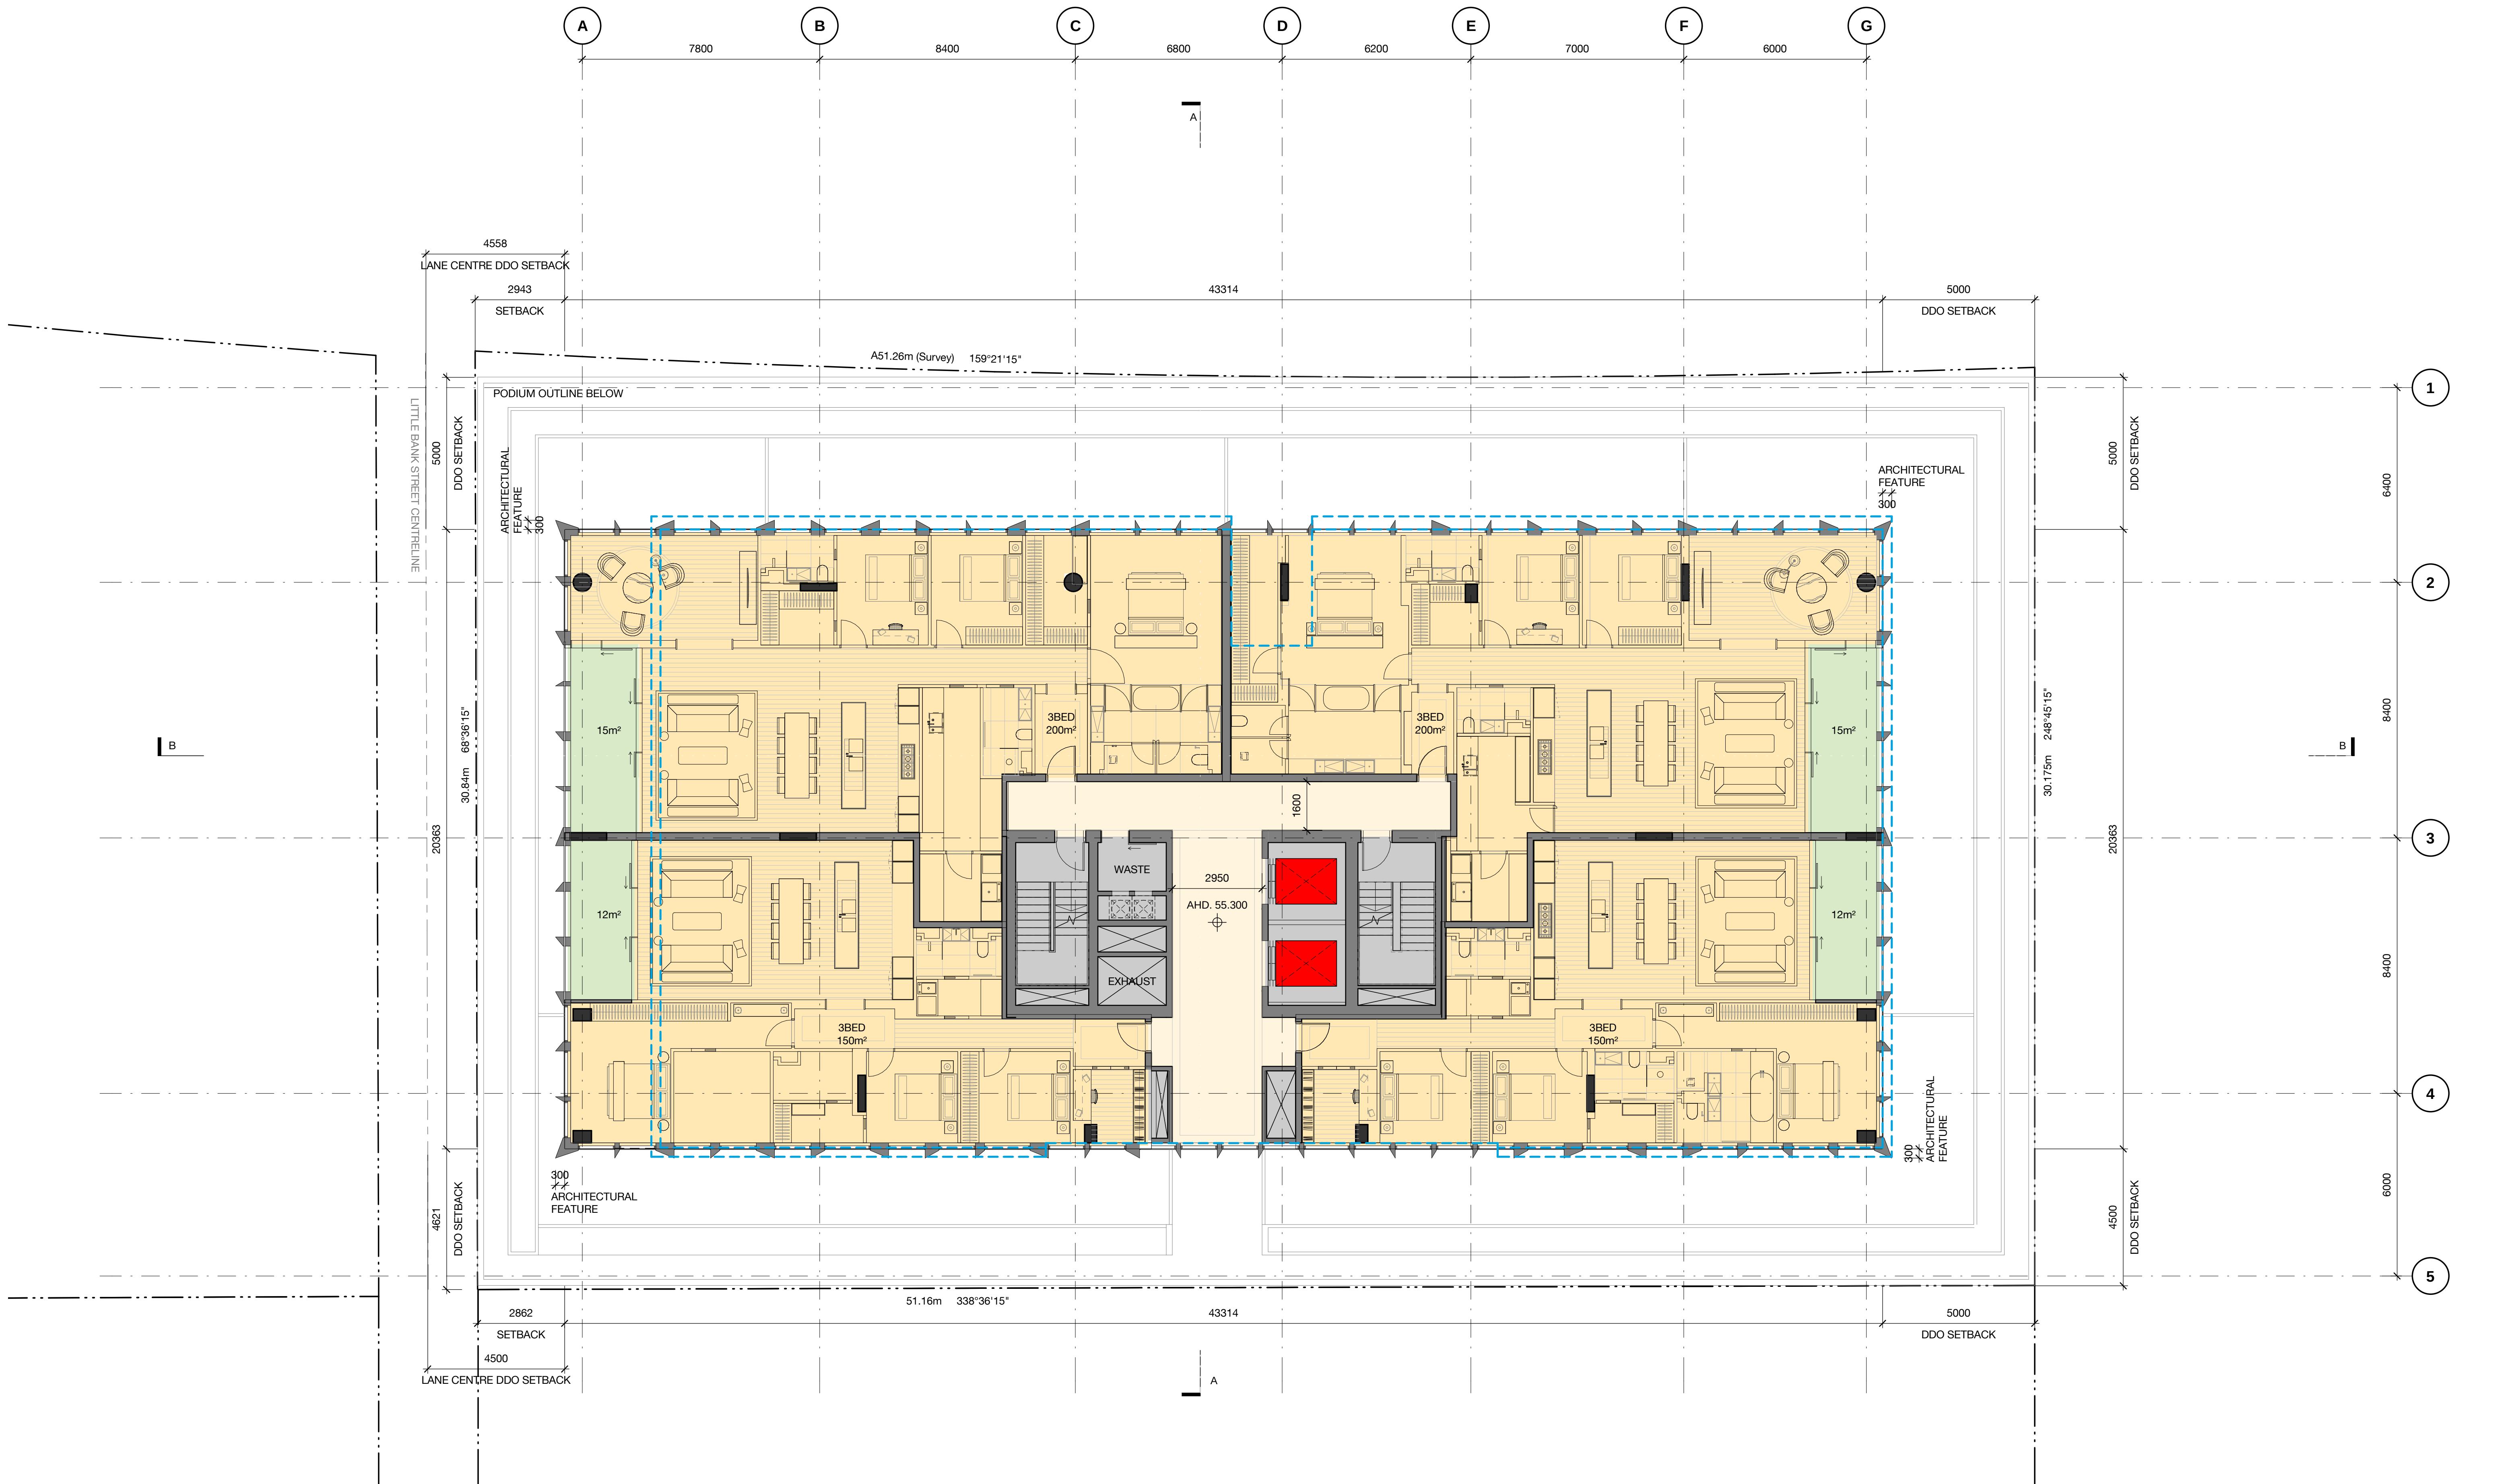

DRAWING KEY


- Title boundary
- - - Approved permit envelope (906/2016)



A	22.04.2021	TOWN PLANNING	PG	TM
Revision	Date	Description	Initial	Checked

POMEROY PACIFIC
200 Wells Street, South Melbourne

Key Plan
Level 16 (Typical Levels 16-17)

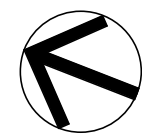

Check all dimensions and site conditions prior to commencement of any work, the purchase or ordering of any materials, fittings, plant, services or equipment and the preparation of shop drawings and or the fabrication of any components.
Do not scale drawings - refer to figured dimensions only. Any discrepancies shall immediately be referred to the architect for clarification.
All drawings may not be reproduced or distributed without prior permission from the architect.

Scale	1 : 100 @ A1	1:200 @ A3
Drawn	PG	Checked TM
Project no.	M12487	
Status	TOWN PLANNING	
Plot Date	3/05/2021 5:15:40 PM	
BIM		
Drawing no.	TP02.16	Revision A

Melbourne 1 Nicholson Street
Melbourne VIC 3000 Australia
T 03 8664 6200 F 03 8664 6300
email mel@batesmart.com.au
http://www.batesmart.com.au

Sydney 43 Brisbane Street
Surry Hills NSW 2010 Australia
T 02 8354 5100 F 02 8354 5199
email syd@batesmart.com.au
http://www.batesmart.com.au


Bates Smart Pty Ltd ABN 70 004 999 400

BATESSMART™



— · — Title boundary

— — — Approved permit envelope (906/2016)

 


Key Plan
Level 18 (Roof Plant)

Check all dimensions and site conditions prior to commencement of any work, the purchase or ordering of any materials, fittings, plant, services or equipment and the preparation of shop drawings and/or the fabrication of any components.

Do not scale drawings - refer to figured dimensions only. Any discrepancies shall immediately be referred to the architect for clarification.

All drawings may not be reproduced or distributed without prior permission from the architect.

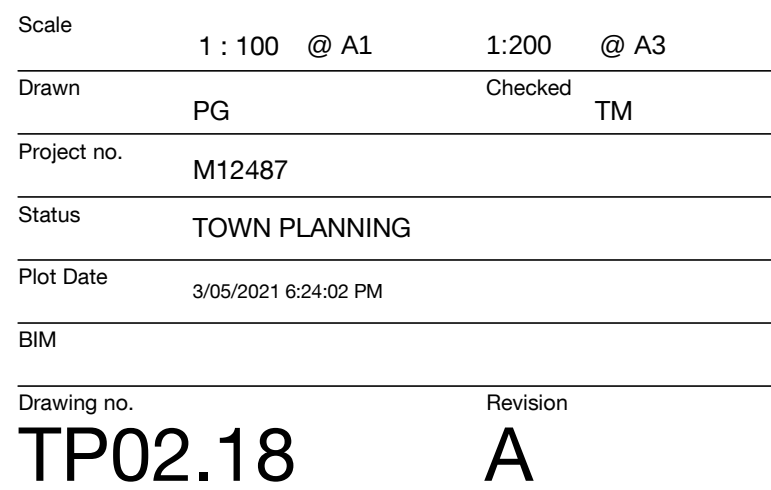


Melbourne 1 Nicholson Street
Melbourne VIC 3000 Australia
T 03 8664 6200 F 03 8664 6300
email melb@batesmart.com.au
<http://www.batesmart.com.au>

Sydney 43 Brisbane Street
Surry Hills NSW 2010 Australia
T 02 8354 5100 F 02 8354 5199
email syd@batesmart.com.au
<http://www.batesmart.com.au>

Bates Smart Pty Ltd ABN 70 004 999 400

BATESSMART.

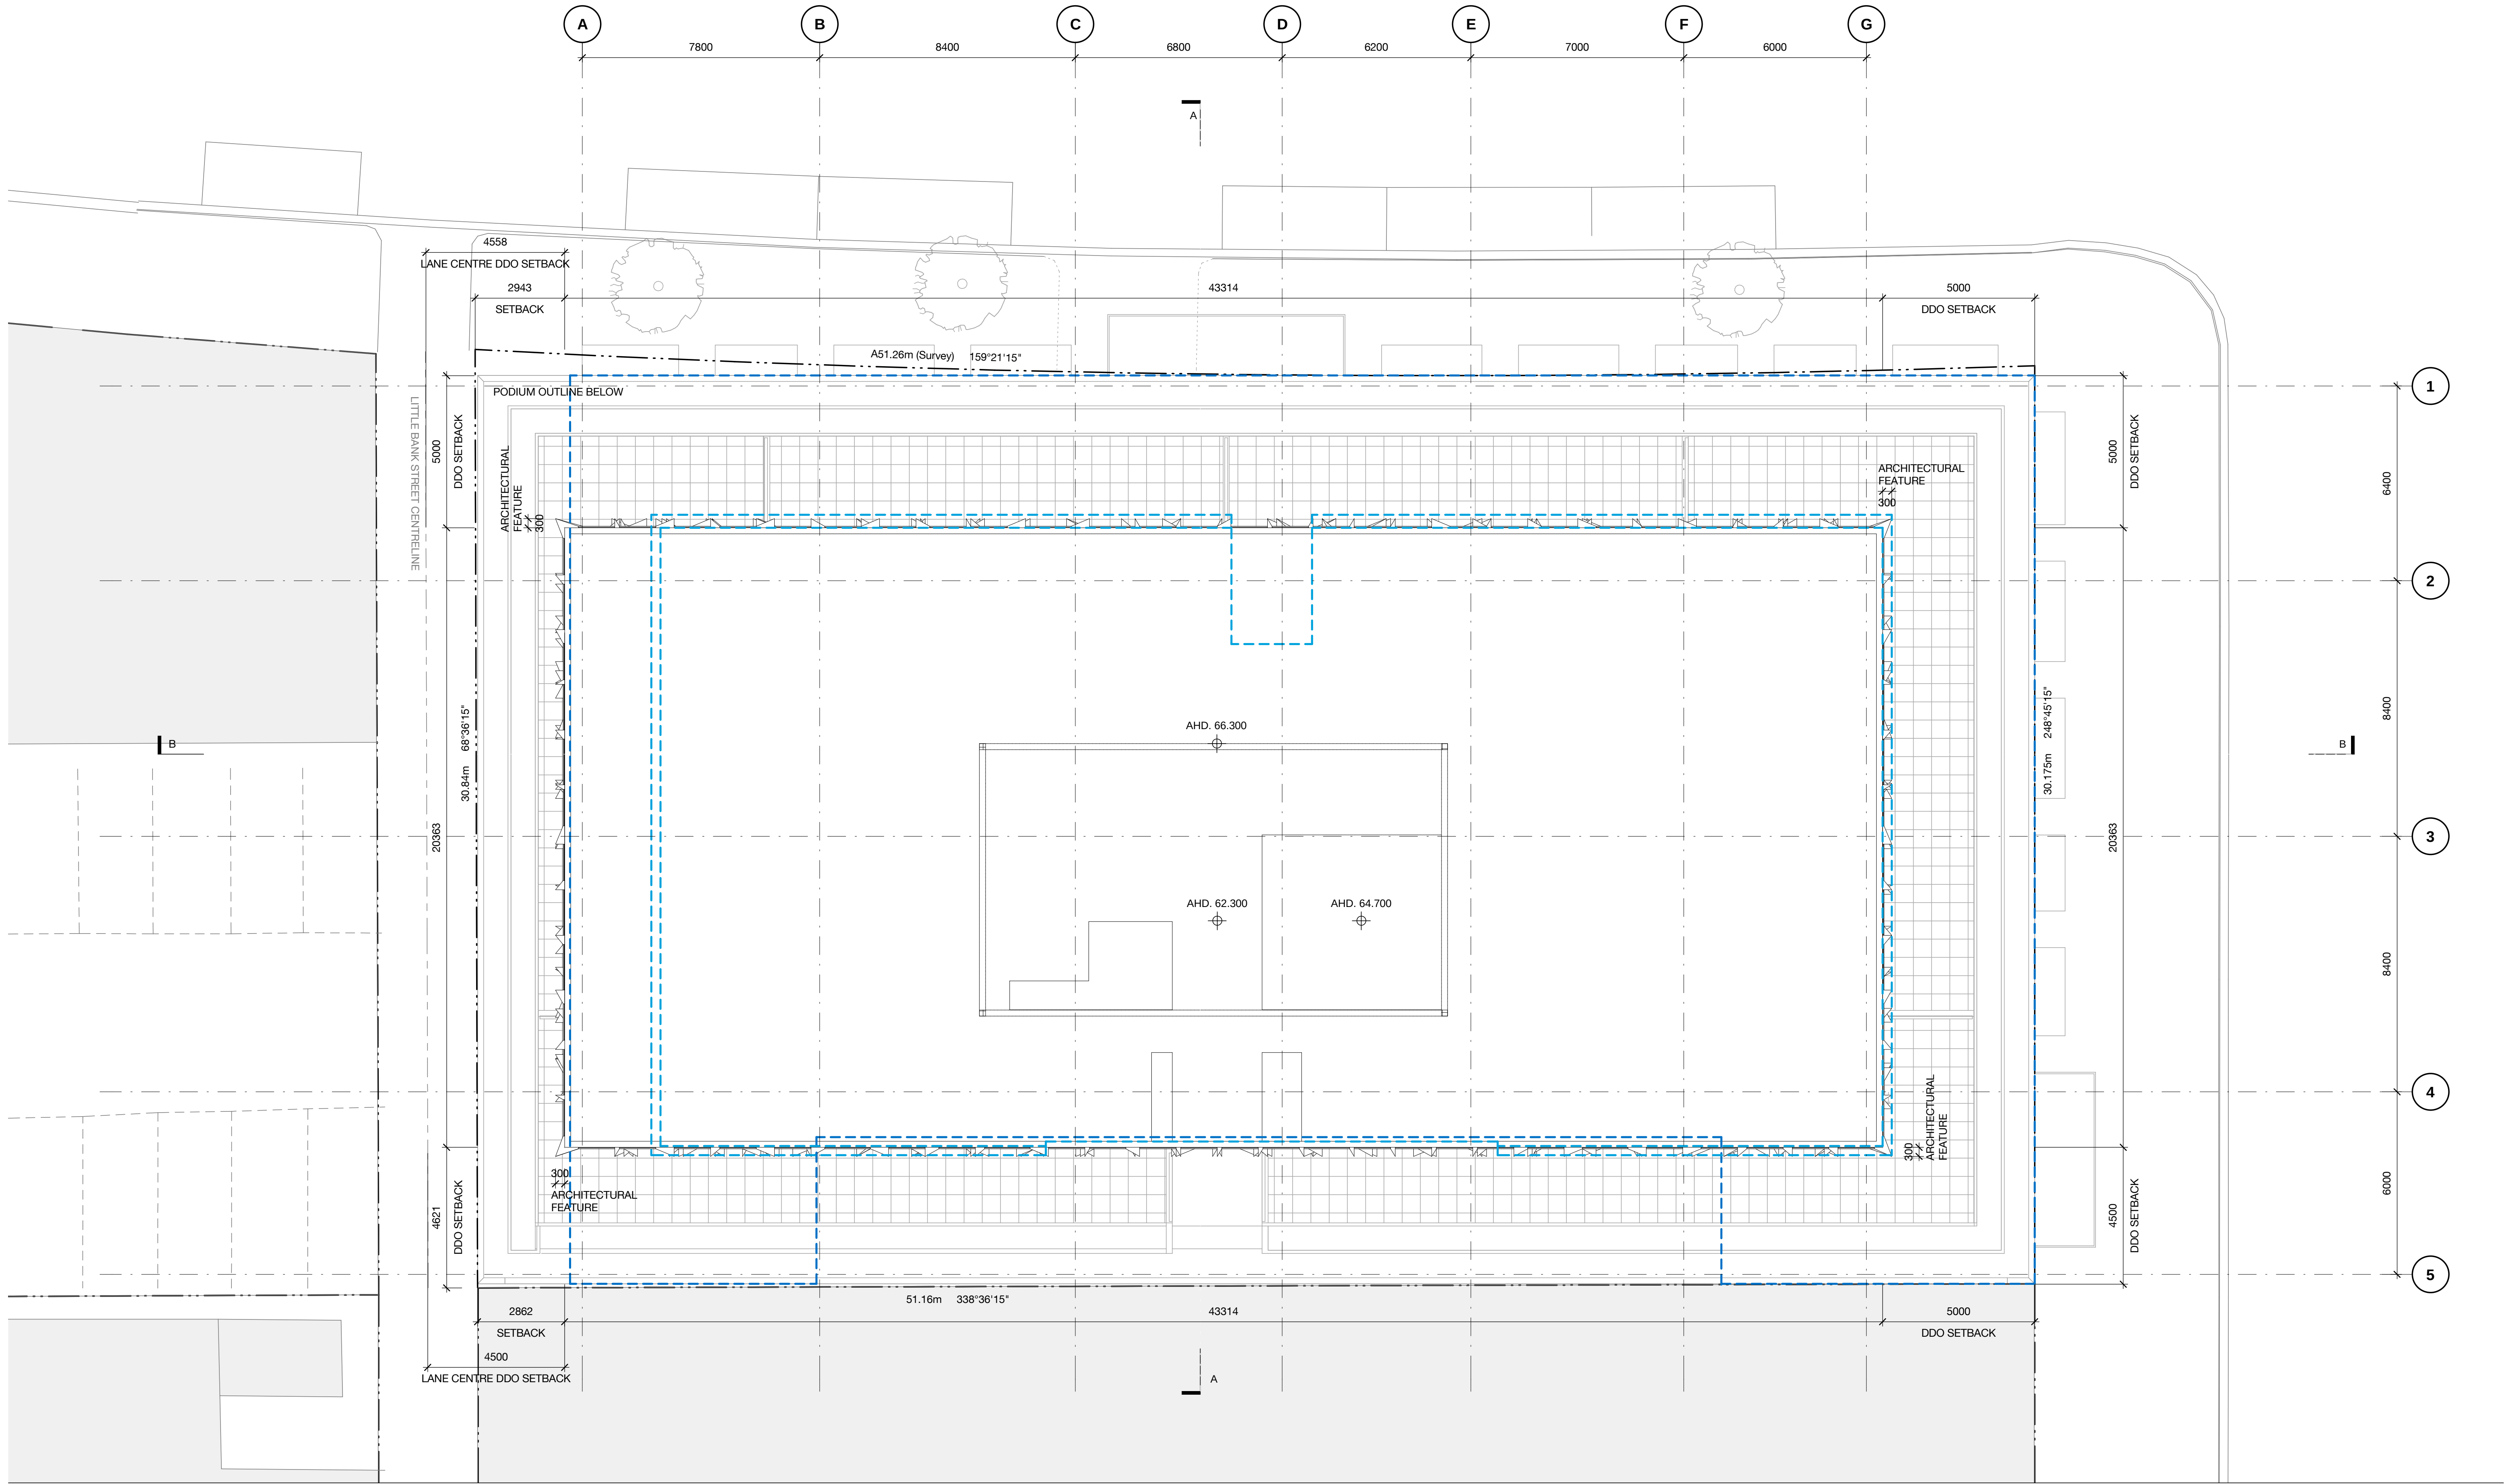

DRAWING KEY

--- Title boundary

--- Approved permit envelope (906/2016)


c:\temp\POMEROY PACIFIC_BS_ARCH_R2020_GRP.rvt



A	22.04.2021	TOWN PLANNING	PG	TM
Revision	Date	Description	Initial	Checked

POMEROY PACIFIC
200 Wells Street, South Melbourne

Key Plan
Roof Level

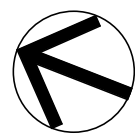

Check all dimensions and site conditions prior to commencement of any work, the purchase or ordering of any materials, fittings, plant, services or equipment and the preparation of shop drawings and or the fabrication of any components.

Do not scale drawings - refer to figured dimensions only. Any discrepancies shall immediately be referred to the architect for clarification.

All drawings may not be reproduced or distributed without prior permission from the architect.

Scale	1 : 100 @ A1	1:200 @ A3
Drawn	PG	Checked TM
Project no.	M12487	
Status	TOWN PLANNING	
Plot Date	3/05/2021 5:16:03 PM	
BIM		
Drawing no.	TP02.19	Revision A



Melbourne 1 Nicholson Street
Melbourne VIC 3000 Australia
T 03 8664 6200 F 03 8664 6300
email mel@batesmart.com.au
http://www.batesmart.com.au

Sydney 43 Brisbane Street
Surry Hills NSW 2010 Australia
T 02 8354 5100 F 02 8354 5199
email syd@batesmart.com.au
http://www.batesmart.com.au

Bates Smart Pty Ltd ABN 70 004 999 400



KEY PLAN

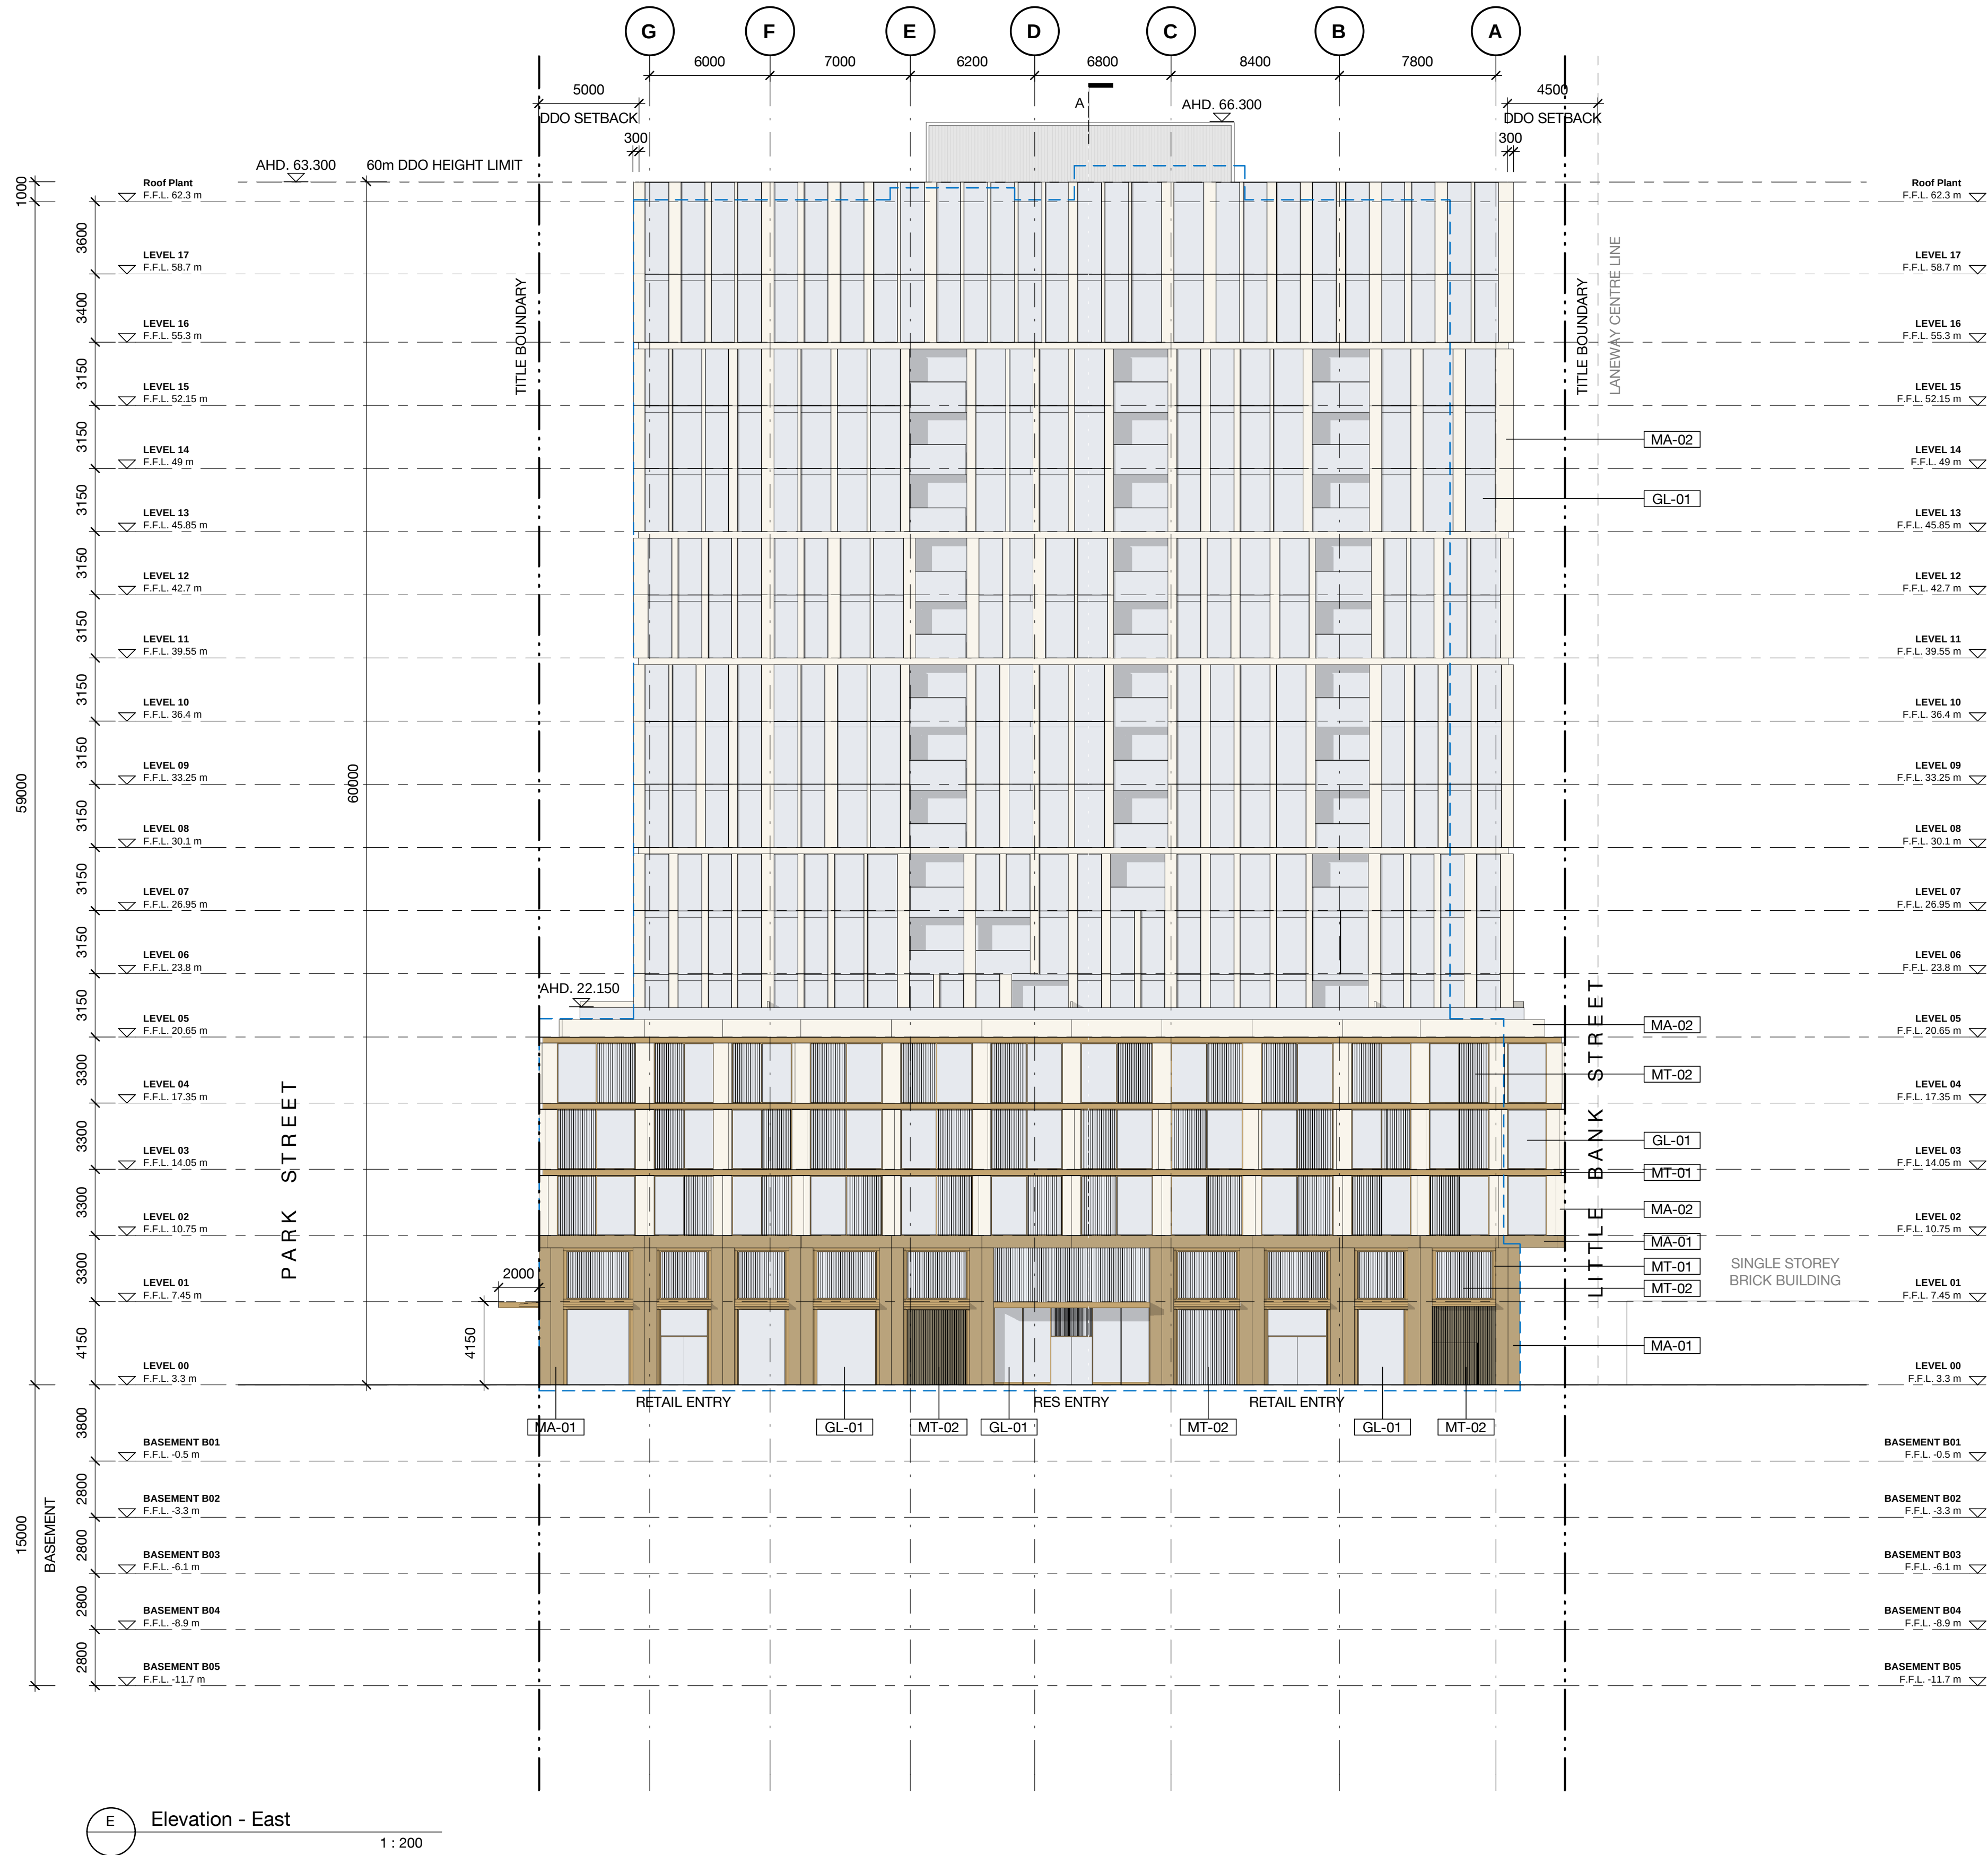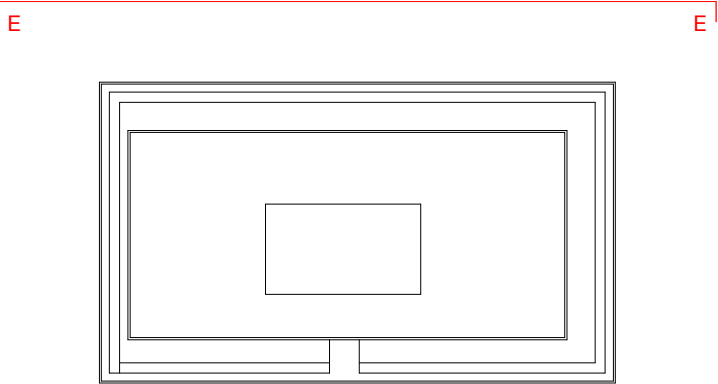

DRAWING KEY

- Title boundary
- Approved permit envelope (906/2016)

FACADE LEGEND

- GL-01 Vision Glass
- GL-02 Spandrel Glass
- MT-01 Warm Metal
- MT-02 Warm Metal Screen
- MA-01 Warm Masonry
- MA-02 Light Masonry
- CN-01 Pre-Cast Concrete



A	22.04.2021	TOWN PLANNING	PG	TM
Revision	Date	Description	Initial	Checked

POMEROY PACIFIC
200 Wells Street, South Melbourne

External Elevation
East Elevation

Check all dimensions and site conditions prior to commencement of any work, the purchase or ordering of any materials, fittings, plant, services or equipment and the preparation of shop drawings and or the fabrication of any components.
Do not scale drawings - refer to figured dimensions only. Any discrepancies shall immediately be referred to the architect for clarification.
All drawings may not be reproduced or distributed without prior permission from the architect.



Scale	1 : 200 @ A1	1:400 @ A3
Drawn	PG	Checked TM
Project no.	M12487	
Status	TOWN PLANNING	
Plot Date	3/05/2021 6:14:21 PM	
BIM		
Drawing no.	TP09.00	Revision A

Melbourne 1 Nicholson Street
Melbourne VIC 3000 Australia
T 03 8664 6200 F 03 8664 6300
email mel@batesmart.com.au
http://www.batesmart.com.au

Sydney 43 Brisbane Street
Surry Hills NSW 2010 Australia
T 02 8354 5100 F 02 8354 5199
email syd@batesmart.com.au
http://www.batesmart.com.au

Bates Smart Pty Ltd ABN 70 004 999 400

BATESSMART

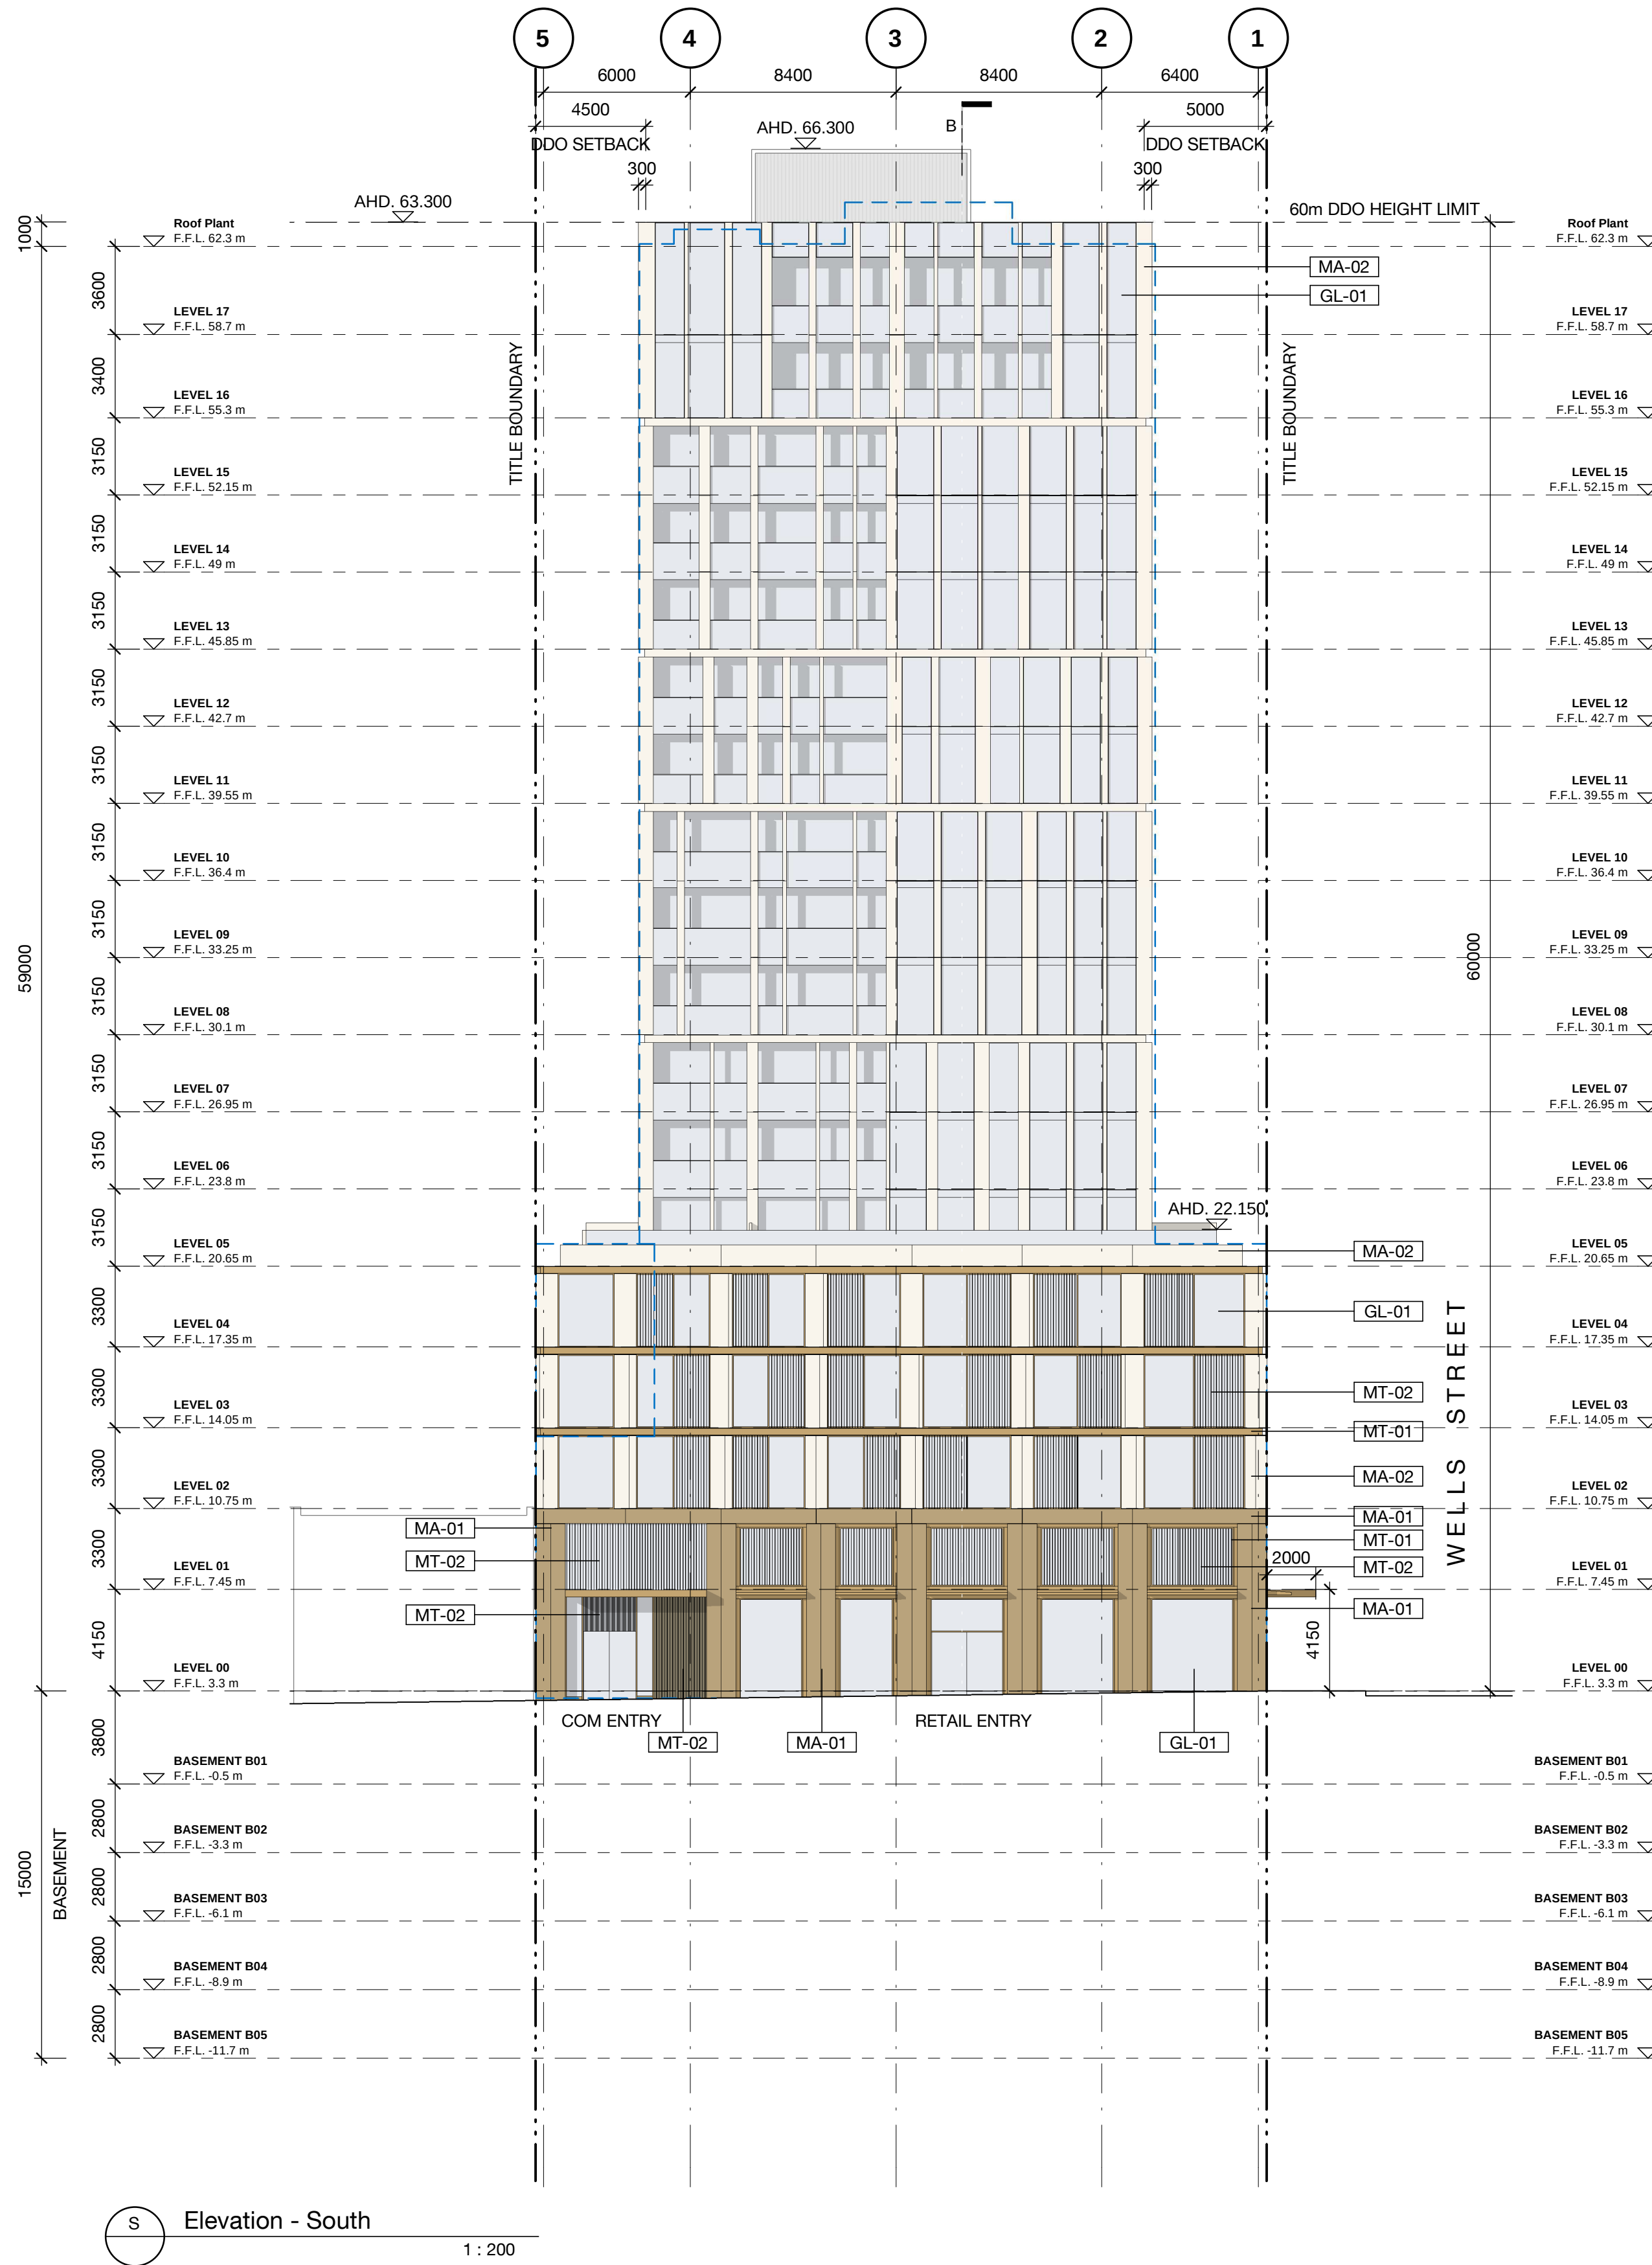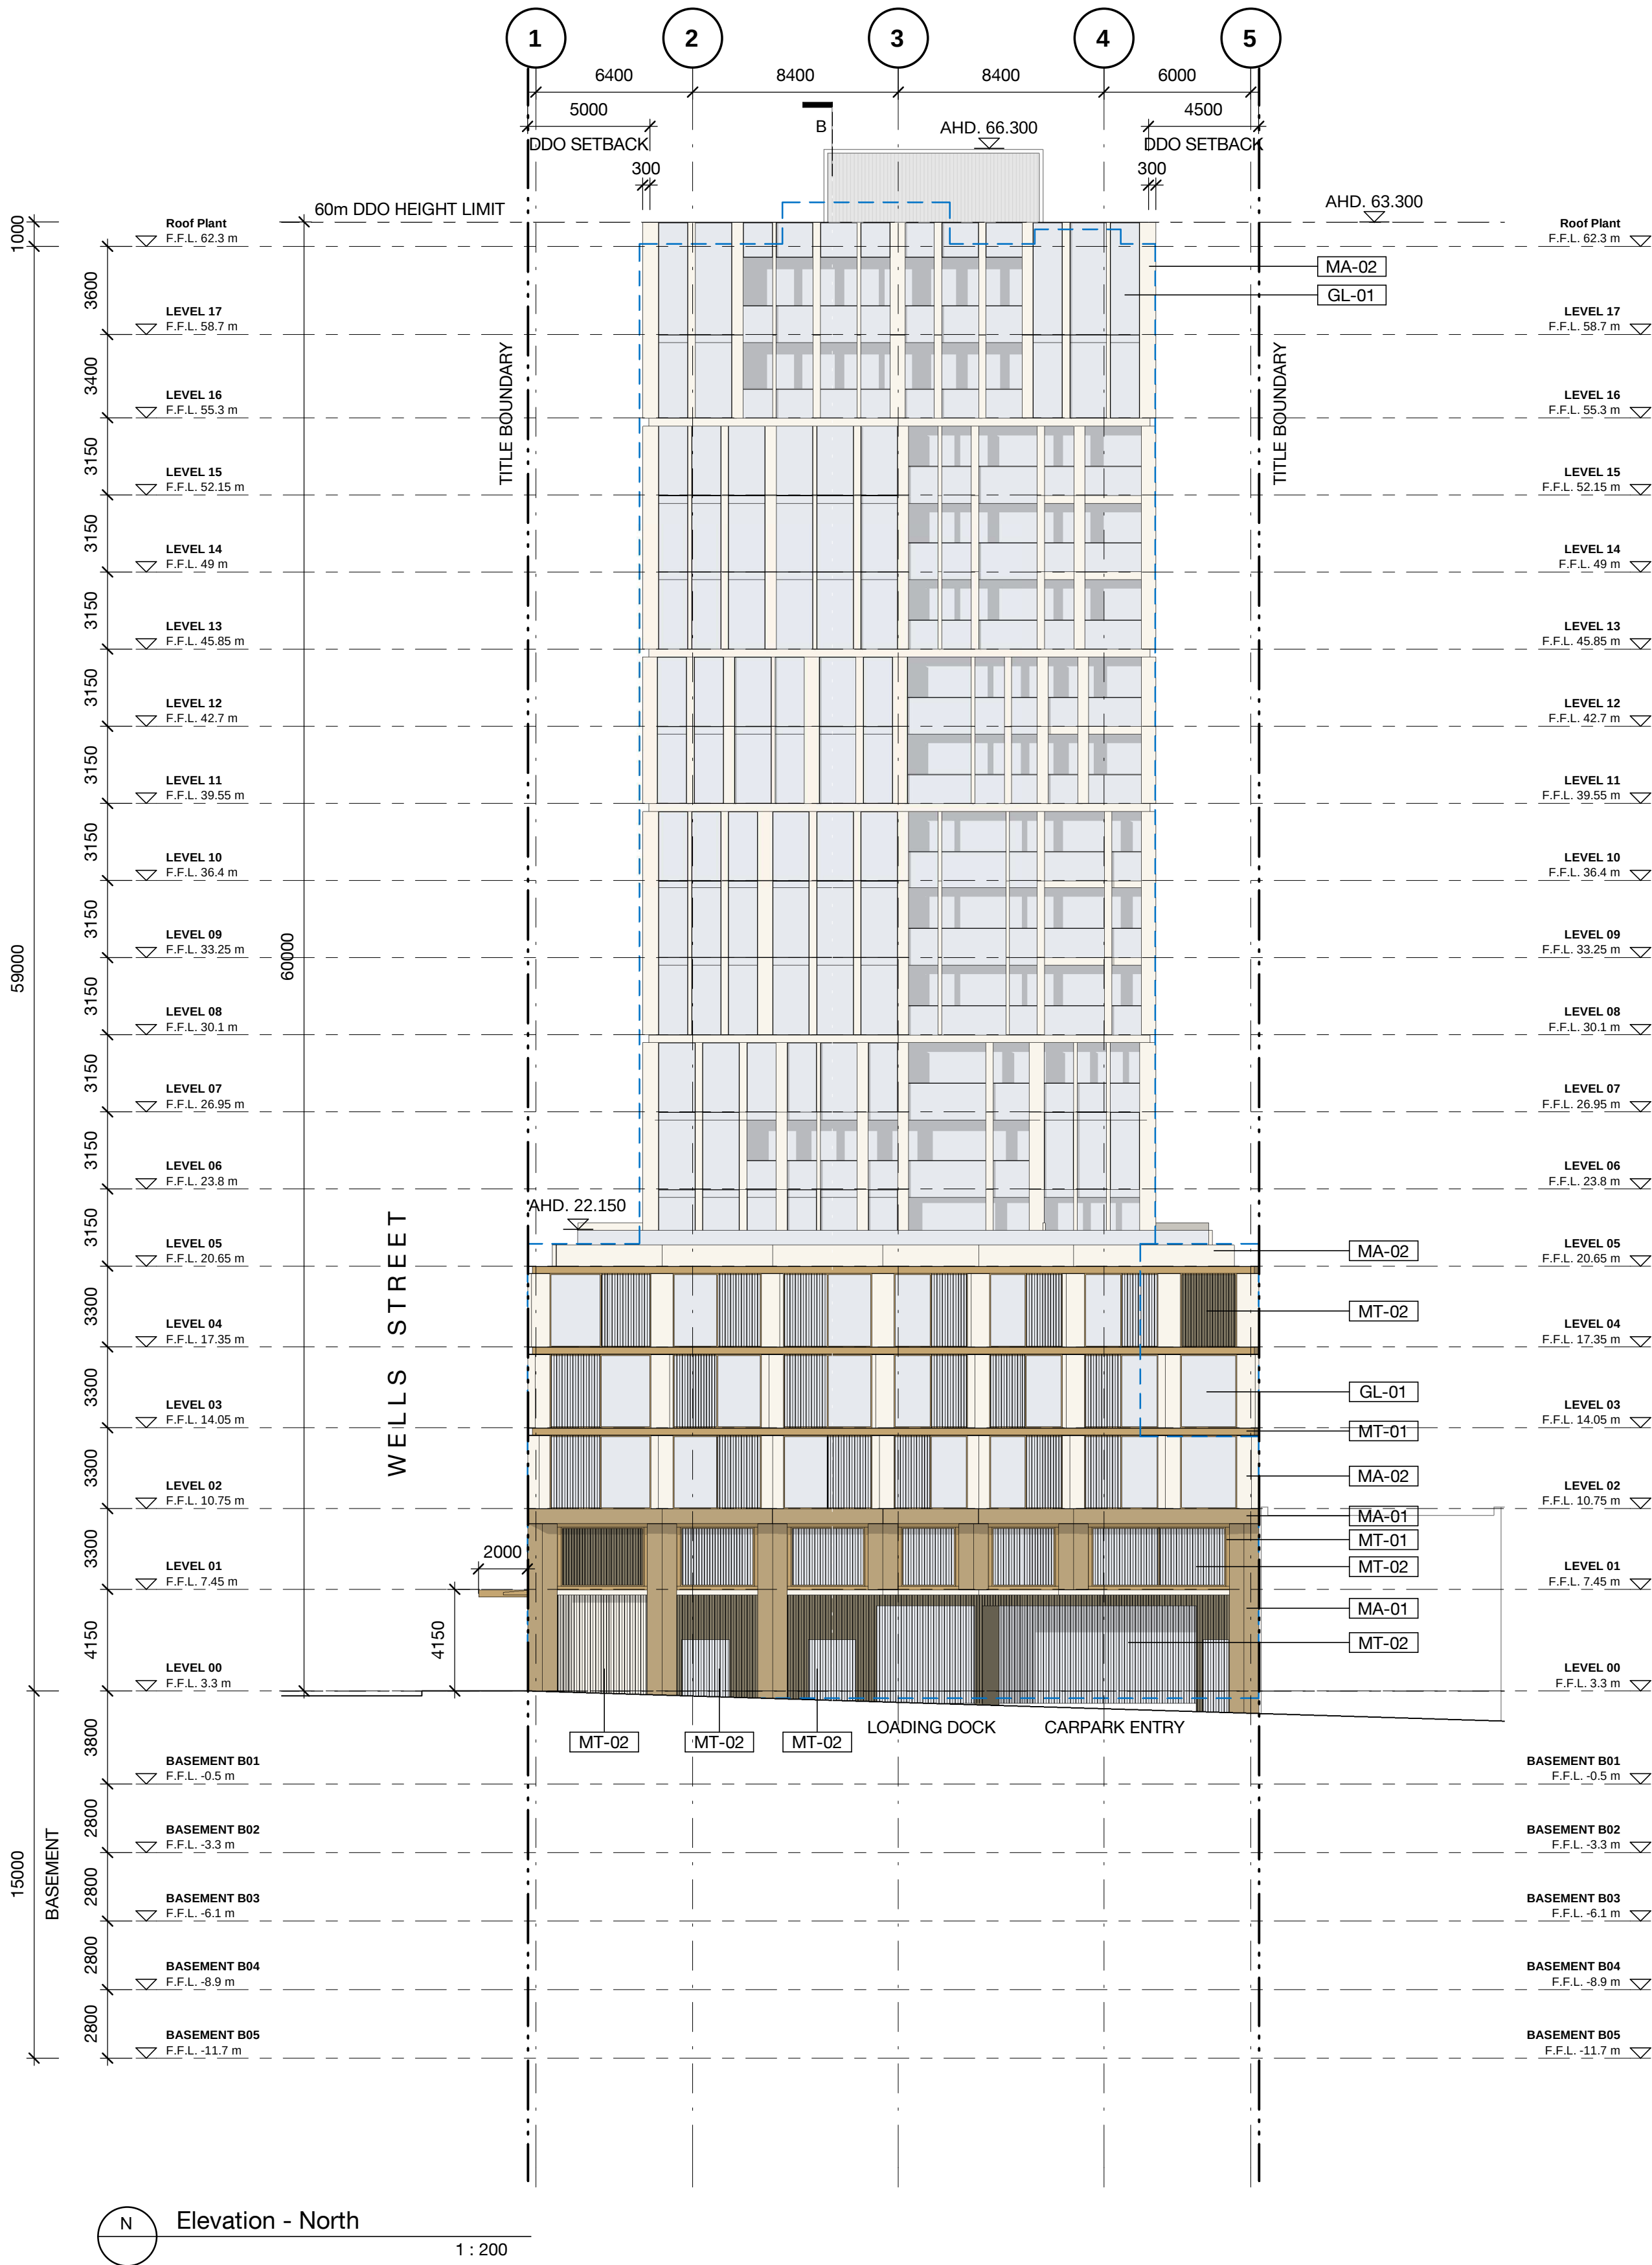


DRAWING KEY

- Title boundary
- - - - - Approved permit envelope (906/2016)

FACADE LEGEND

- GL-01 Vision Glass
- GL-02 Spandrel Glass
- MT-01 Warm Metal
- MT-02 Warm Metal Screen
- MA-01 Warm Masonry
- MA-02 Light Masonry
- CN-01 Pre-Cast Concrete

KEY PLAN

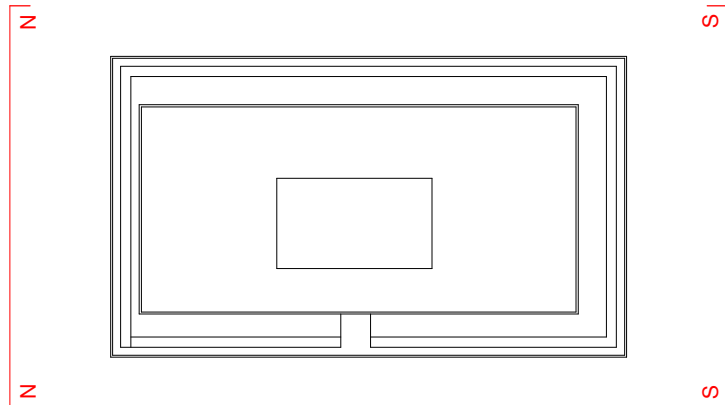

A	22.04.2021	TOWN PLANNING	PG	TM
Revision	Date	Description	Initial	Checked

POMEROY PACIFIC
200 Wells Street, South Melbourne

External Elevation
North & South Elevations

Check all dimensions and site conditions prior to commencement of any work, the purchase or ordering of any materials, fittings, plant, services or equipment and the preparation of shop drawings and or the fabrication of any components.

Do not scale drawings - refer to figured dimensions only. Any discrepancies shall immediately be referred to the architect for clarification.

All drawings may not be reproduced or distributed without prior permission from the architect.

Scale	1 : 200 @ A1	1 : 400 @ A3
Drawn	PG	Checked TM
Project no.	M12487	
Status	TOWN PLANNING	
Plot Date	3/05/2021 6:14:33 PM	
BIM		
Drawing no.	TP09.01	Revision A



Melbourne 1 Nicholson Street
Melbourne VIC 3000 Australia
T 03 8664 6200 F 03 8664 6300
email mel@batesmart.com.au
http://www.batesmart.com.au

Sydney 43 Brisbane Street
Surry Hills NSW 2010 Australia
T 02 8354 5100 F 02 8354 5199
email syd@batesmart.com.au
http://www.batesmart.com.au

Bates Smart Pty Ltd ABN 70 004 999 400

BATESSMART™

KEY PLAN

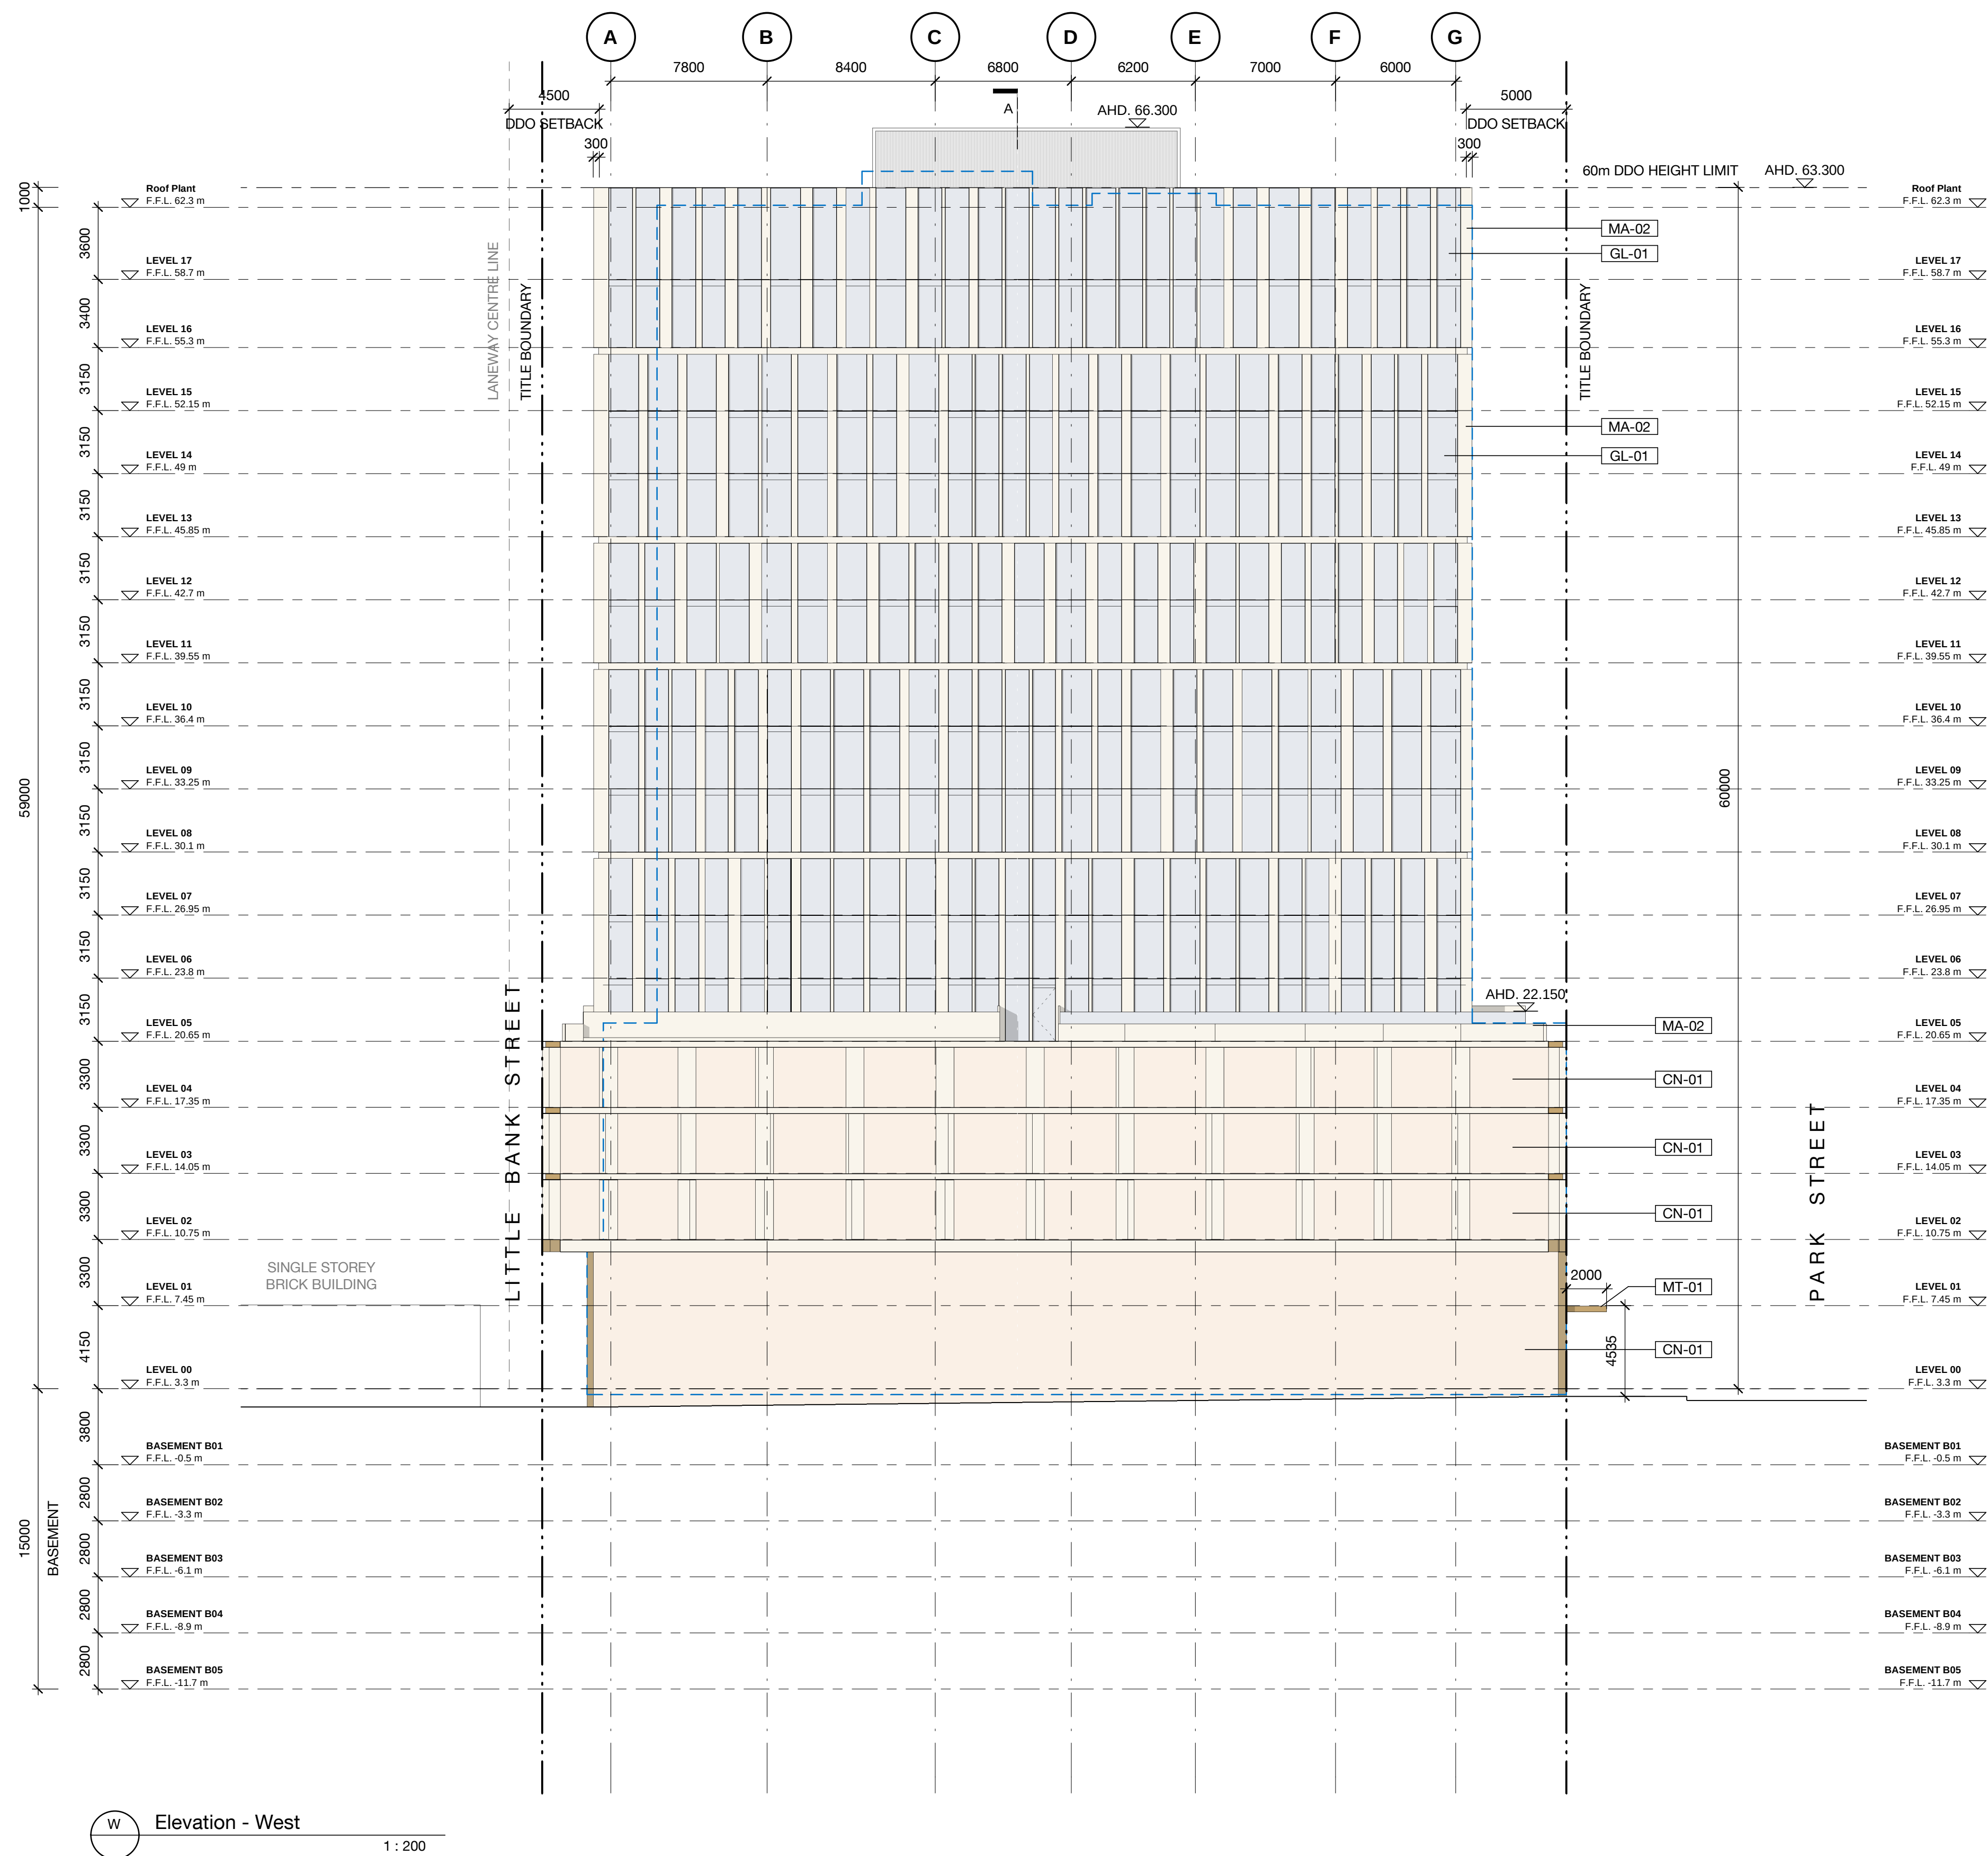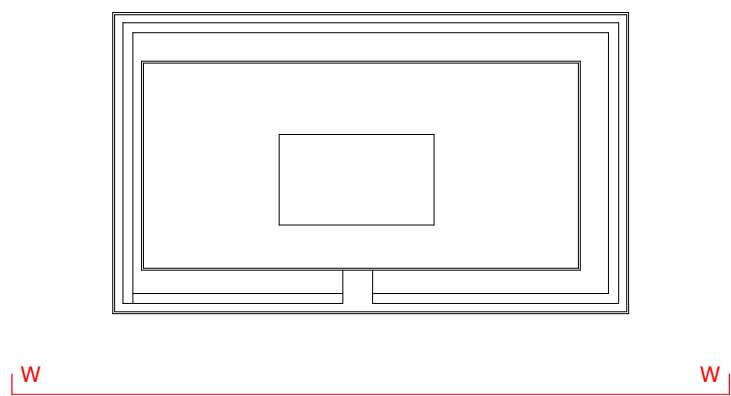

DRAWING KEY

- • — Title boundary
- — — — — Approved permit envelope (906/2016)

FACADE LEGEND

- | | |
|-------|-------------------|
| GL-01 | Vision Glass |
| GL-02 | Spandrel Glass |
| MT-01 | Warm Metal |
| MT-02 | Warm Metal Screen |
| MA-01 | Warm Masonry |
| MA-02 | Light Masonry |
| CN-01 | Pre-Cast Concrete |



A	22.04.2021	TOWN PLANNING	PG	TM
Revision	Date	Description	Initial	Checked

POMEROY PACIFIC
200 Wells Street, South Melbourne

External Elevation
West Elevation

Check all dimensions and site conditions prior to commencement of any work, the purchase or ordering of any materials, fittings, plant, services or equipment and the preparation of shop drawings and/or the fabrication of any components.

Do not scale drawings - refer to figured dimensions only. Any discrepancies shall immediately be referred to the architect for clarification.

All drawings may not be reproduced or distributed without prior permission from the architect.

Scale	1 : 200 @ A1	1 : 400 @ A3
Drawn	PG	Checked TM
Project no.	M12487	
Status	TOWN PLANNING	
Plot Date	3/05/2021 6:14:41 PM	
BIM		
Drawing no.	Revision	
TP09.02	A	



Melbourne 1 Nicholson Street
Melbourne VIC 3000 Australia
T 03 8664 6200 F 03 8664 6300
email mel@batessmart.com.au
<http://www.batessmart.com.au>

Sydney 43 Brisbane Street
Surry Hills NSW 2010 Australia
T 02 8354 5100 F 02 8354 5199
email syd@batessmart.com.au
<http://www.batessmart.com.au>

Bates Smart Pty Ltd ABN 70 004 999 400

BATESSMART.

KEY PLAN

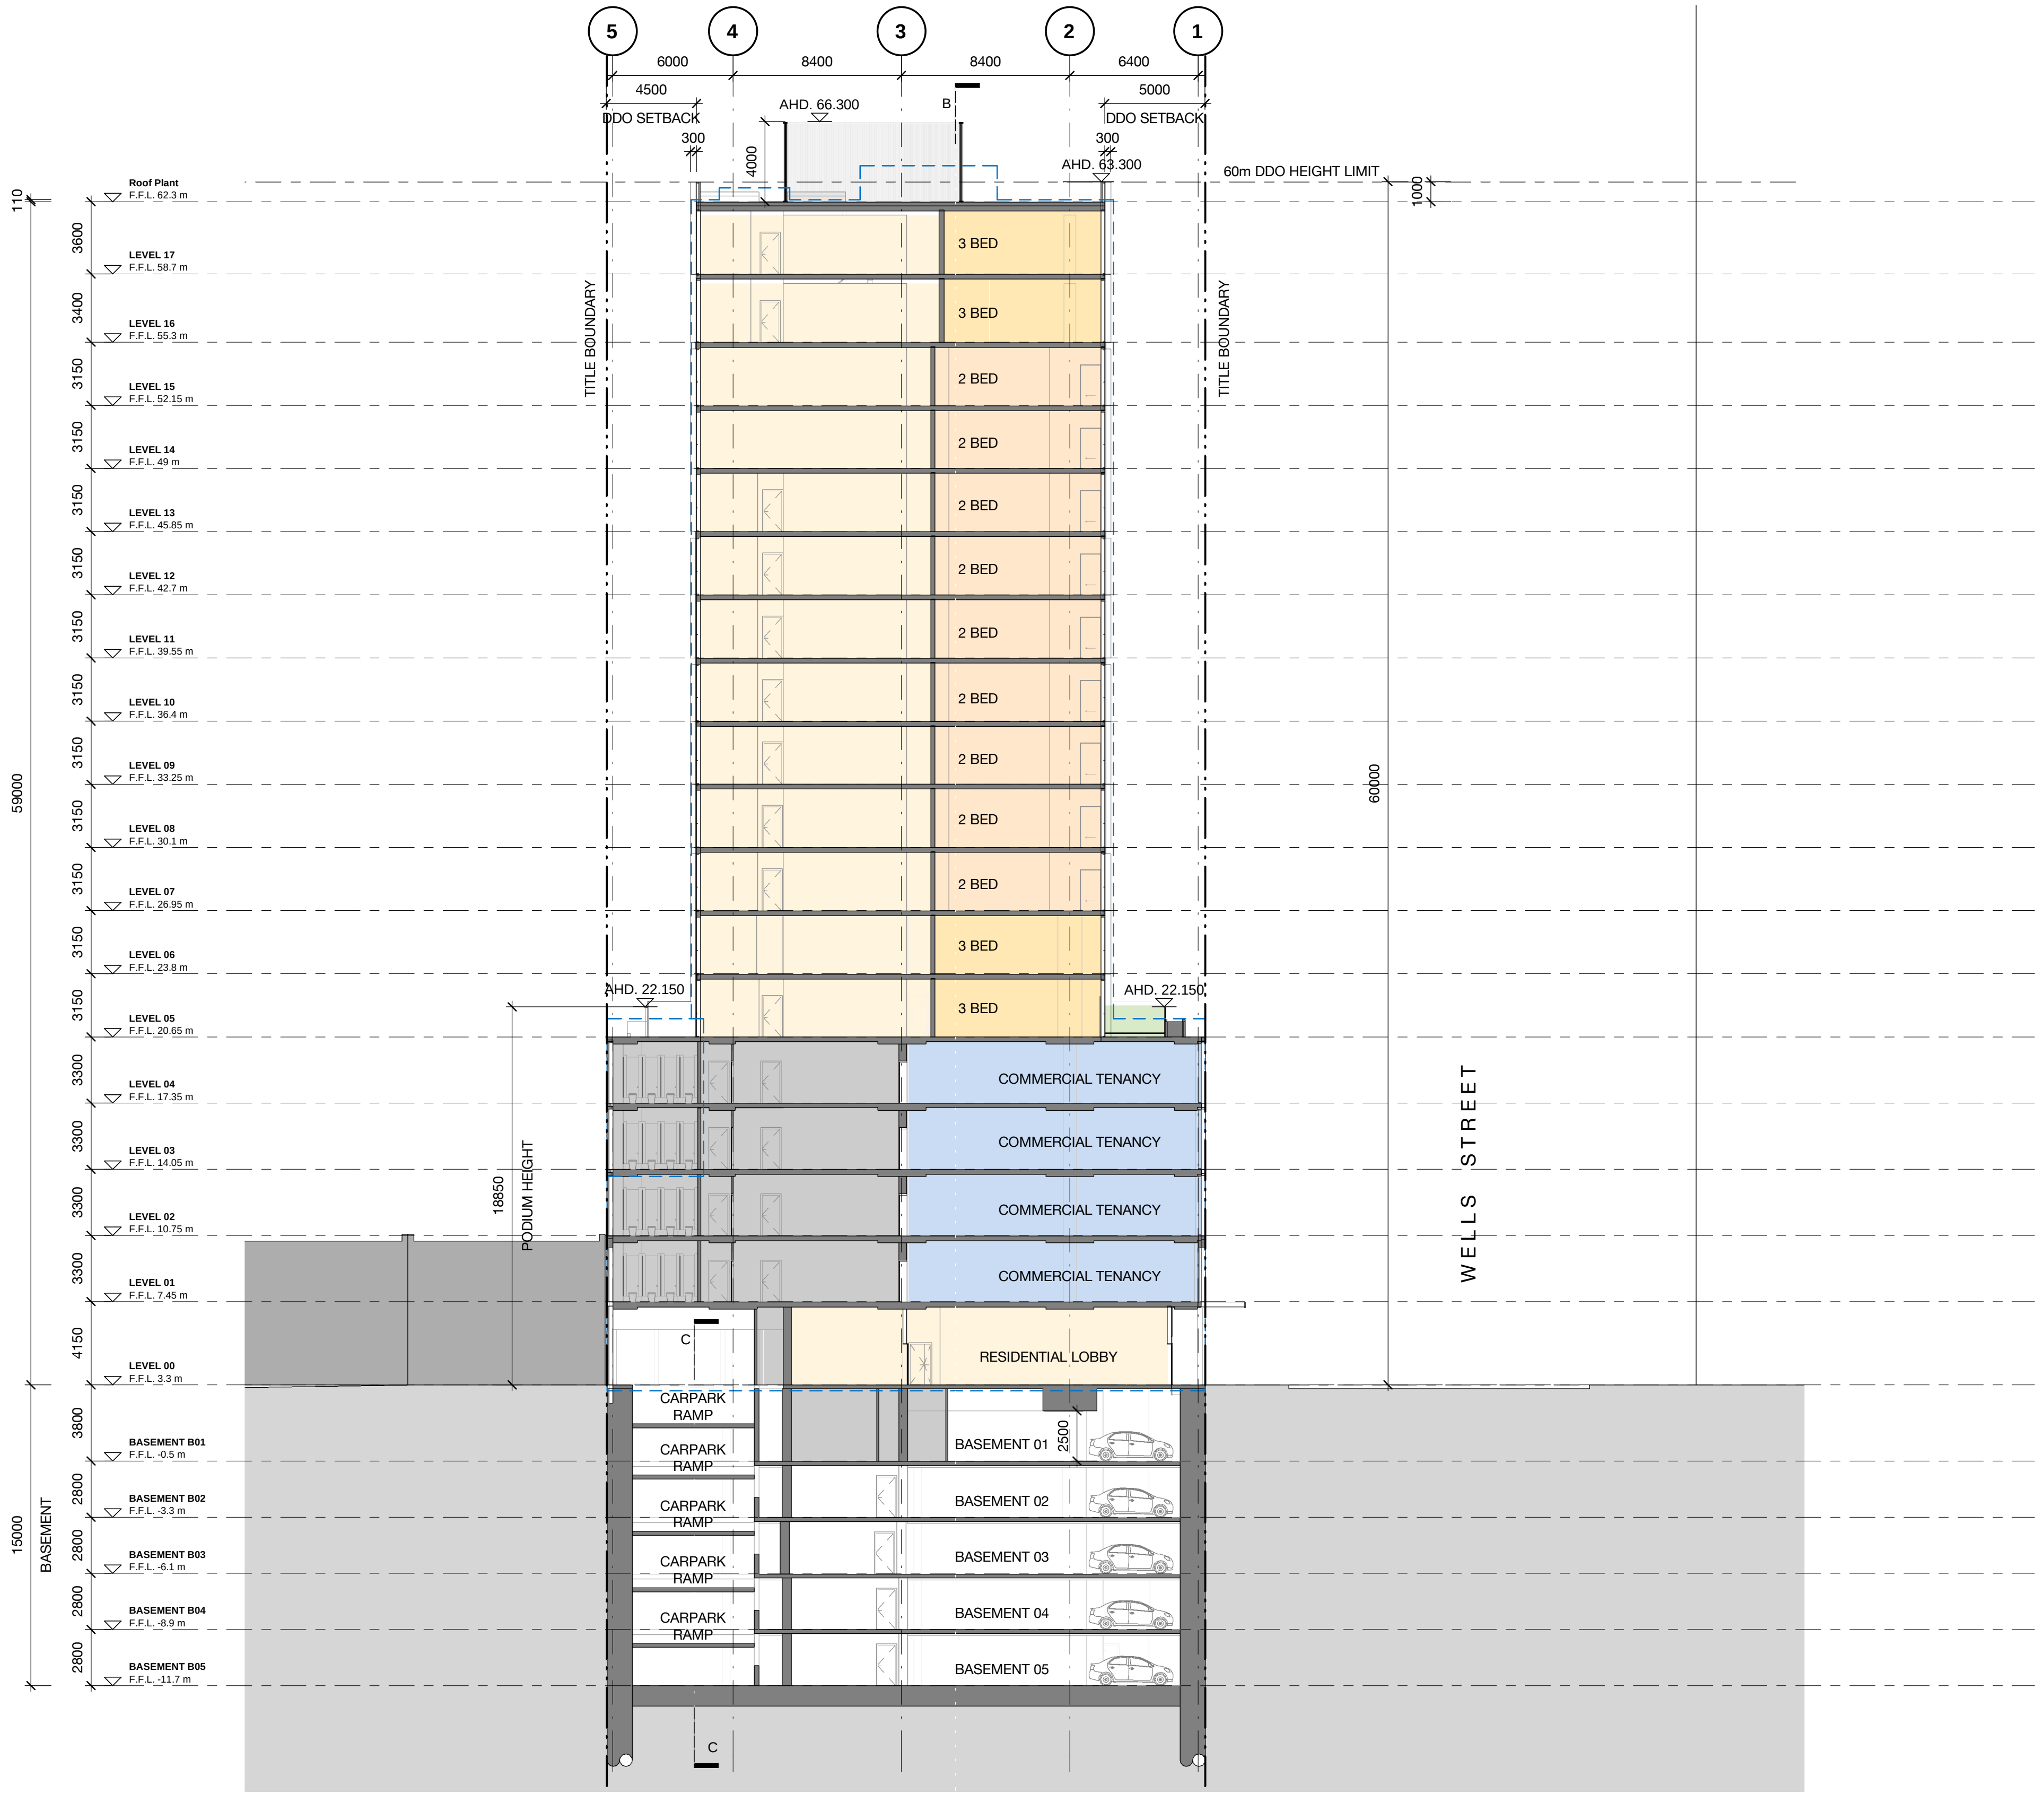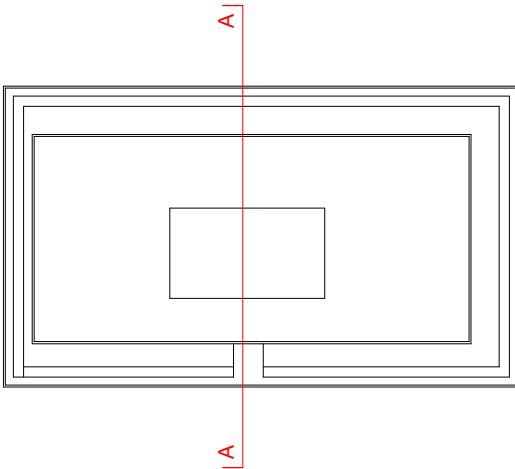

DRAWING KEY

- Title boundary
- Approved permit envelope (906/2016)



A	22.04.2021	TOWN PLANNING	PG	TM
Revision	Date	Description	Initial	Checked

POMEROY PACIFIC
200 Wells Street, South Melbourne

Building Section
Section AA

Check all dimensions and site conditions prior to commencement of any work, the purchase or ordering of any materials, fittings, plant, services or equipment and the preparation of shop drawings and or the fabrication of any components.
Do not scale drawings - refer to figured dimensions only. Any discrepancies shall immediately be referred to the architect for clarification.
All drawings may not be reproduced or distributed without prior permission from the architect.

Scale	1 : 200 @ A1	1 : 400 @ A3
Drawn	PG	Checked TM
Project no.	M12487	
Status	TOWN PLANNING	
Plot Date	3/05/2021 6:14:48 PM	
BIM		
Drawing no.	TP10.00	Revision A



Melbourne 1 Nicholson Street
Melbourne VIC 3000 Australia
T 03 8664 6200 F 03 8664 6300
email mel@batesmart.com.au
http://www.batesmart.com.au

Sydney 43 Brisbane Street
Surry Hills NSW 2010 Australia
T 02 8354 5100 F 02 8354 5199
email syd@batesmart.com.au
http://www.batesmart.com.au

Bates Smart Pty Ltd ABN 70 004 999 400



KEY PLAN

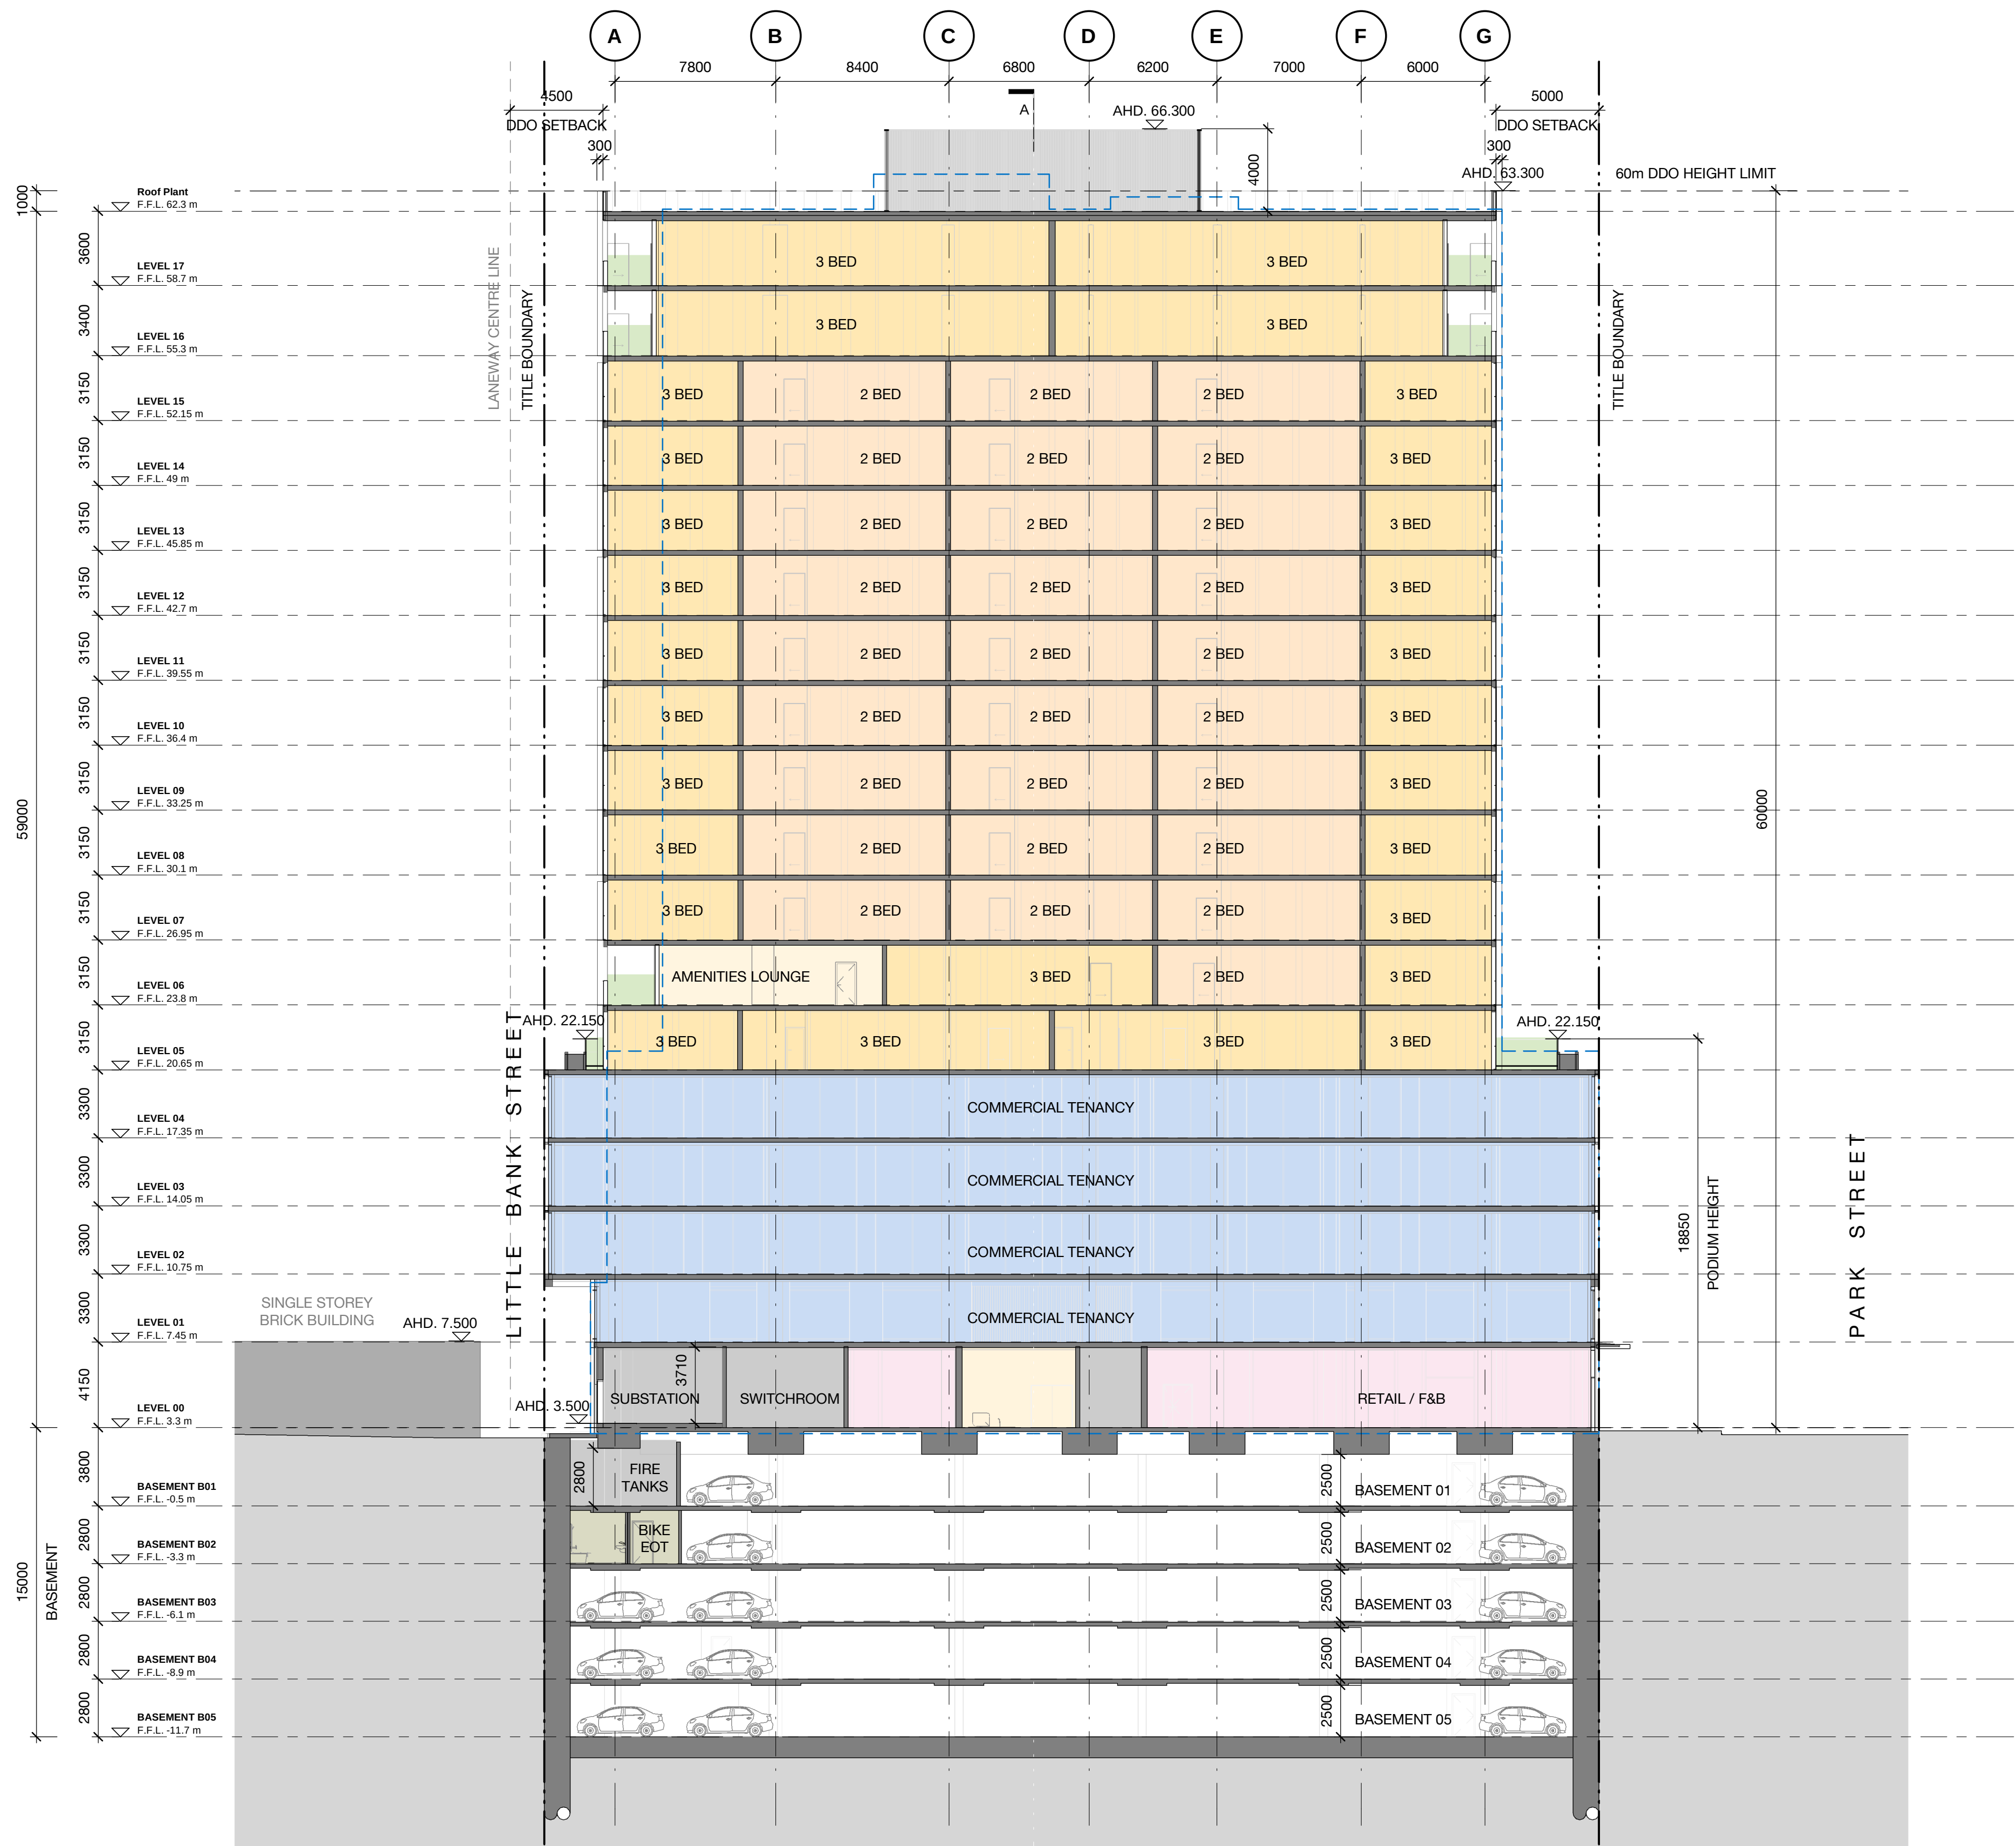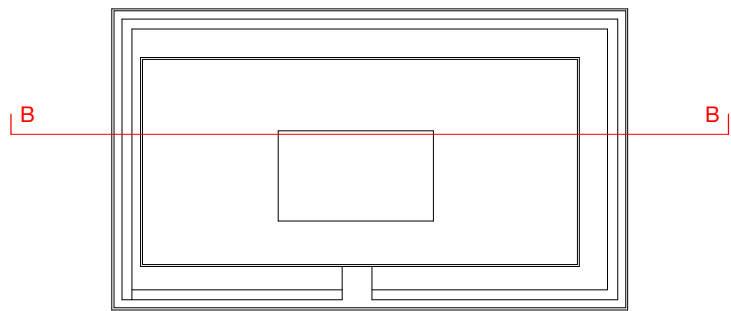

DRAWING KEY

- Title boundary
- - - Approved permit envelope (906/2016)



A	22.04.2021	TOWN PLANNING	PG	TM
Revision	Date	Description	Initial	Checked

POMEROY PACIFIC
200 Wells Street, South Melbourne

Building Section
Section BB

Check all dimensions and site conditions prior to commencement of any work, the purchase or ordering of any materials, fittings, plant, services or equipment and the preparation of shop drawings and or the fabrication of any components.

Do not scale drawings - refer to figured dimensions only. Any discrepancies shall immediately be referred to the architect for clarification.

All drawings may not be reproduced or distributed without prior permission from the architect.


Scale	1 : 200 @ A1	1 : 400 @ A3
Drawn	PG	Checked TM
Project no.	M12487	
Status	TOWN PLANNING	
Plot Date	3/05/2021 6:14:58 PM	
BIM		
Drawing no.	TP10.01	Revision A

Melbourne 1 Nicholson Street
Melbourne VIC 3000 Australia
T 03 8664 6200 F 03 8664 6300
email mel@batesmart.com.au
http://www.batesmart.com.au

Sydney 43 Brisbane Street
Surry Hills NSW 2010 Australia
T 02 8354 5100 F 02 8354 5199
email syd@batesmart.com.au
http://www.batesmart.com.au


Bates Smart Pty Ltd ABN 70 004 999 400



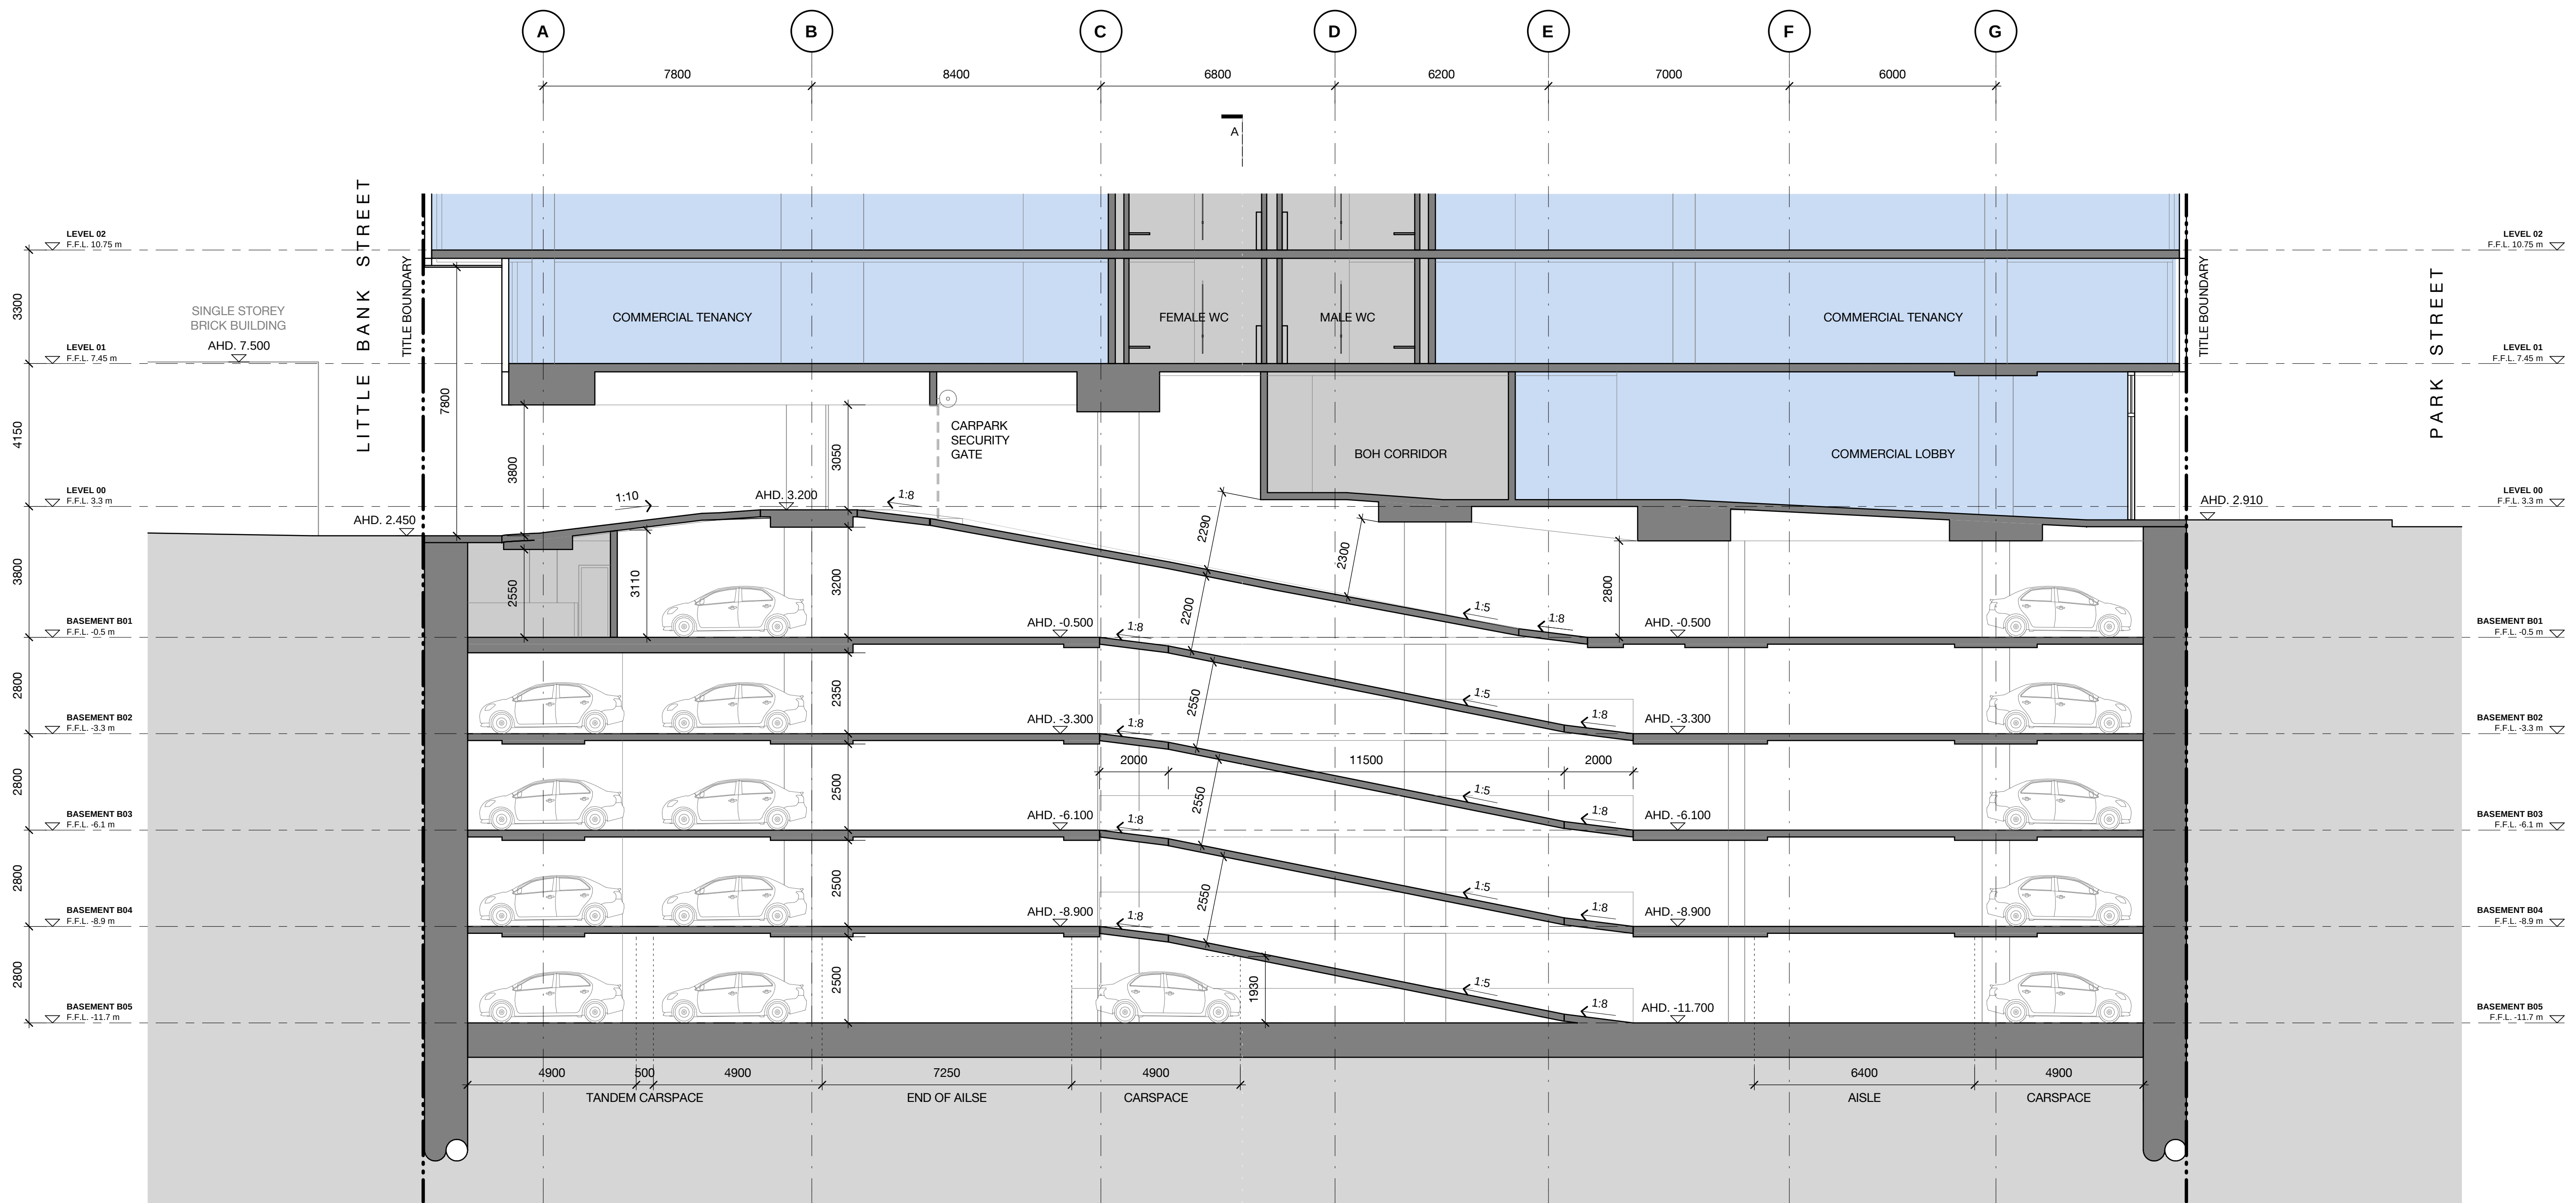

POMEROY PACIFIC
200 Wells Street, South Melbourne

Building Sections
Carpark Ramp Section

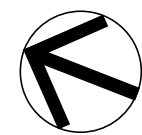

Check all dimensions and site conditions prior to commencement of any work, the purchase or ordering of any materials, fittings, plant, services or equipment and the preparation of shop drawings and or the fabrication of any components.
Do not scale drawings - refer to figured dimensions only. Any discrepancies shall immediately be referred to the architect for clarification.
All drawings may not be reproduced or distributed without prior permission from the architect.

Scale	1 : 100 @ A1	1 : 200 @ A3
Drawn	PG	Checked TM
Project no.	M12487	
Status	TOWN PLANNING	
Plot Date	3/05/2021 5:08:27 PM	
BIM		
Drawing no.	TP10.10	Revision A

Melbourne 1 Nicholson Street
Melbourne VIC 3000 Australia
T 03 8664 6200 F 03 8664 6300
email mel@batesmart.com.au
http://www.batesmart.com.au

Sydney 43 Brisbane Street
Surry Hills NSW 2010 Australia
T 02 8354 5100 F 02 8354 5199
email syd@batesmart.com.au
http://www.batesmart.com.au

Bates Smart Pty Ltd ABN 70 004 999 400

