



PROPOSED MECHANICAL SERVICES 3-7A ALMA ROAD, ST. KILDA

				SECOND FLOOR PLAN PROPOSED CONDITIONS			
				DESIGNED	DRAWN	SCHEME No.	REV:
				_	AZ/HM	SK-02	А
				CHECKED	DATE	JOB No.	DRAWING No.
				тс	07-12-2020	1905ALMA	TP-07
igwdot				SCALE: 1: 100 O A 3			_
DATE:	REVISION:	No.	BY:	1: 100 @ A 2			TP-09


DRAWING TITLE:

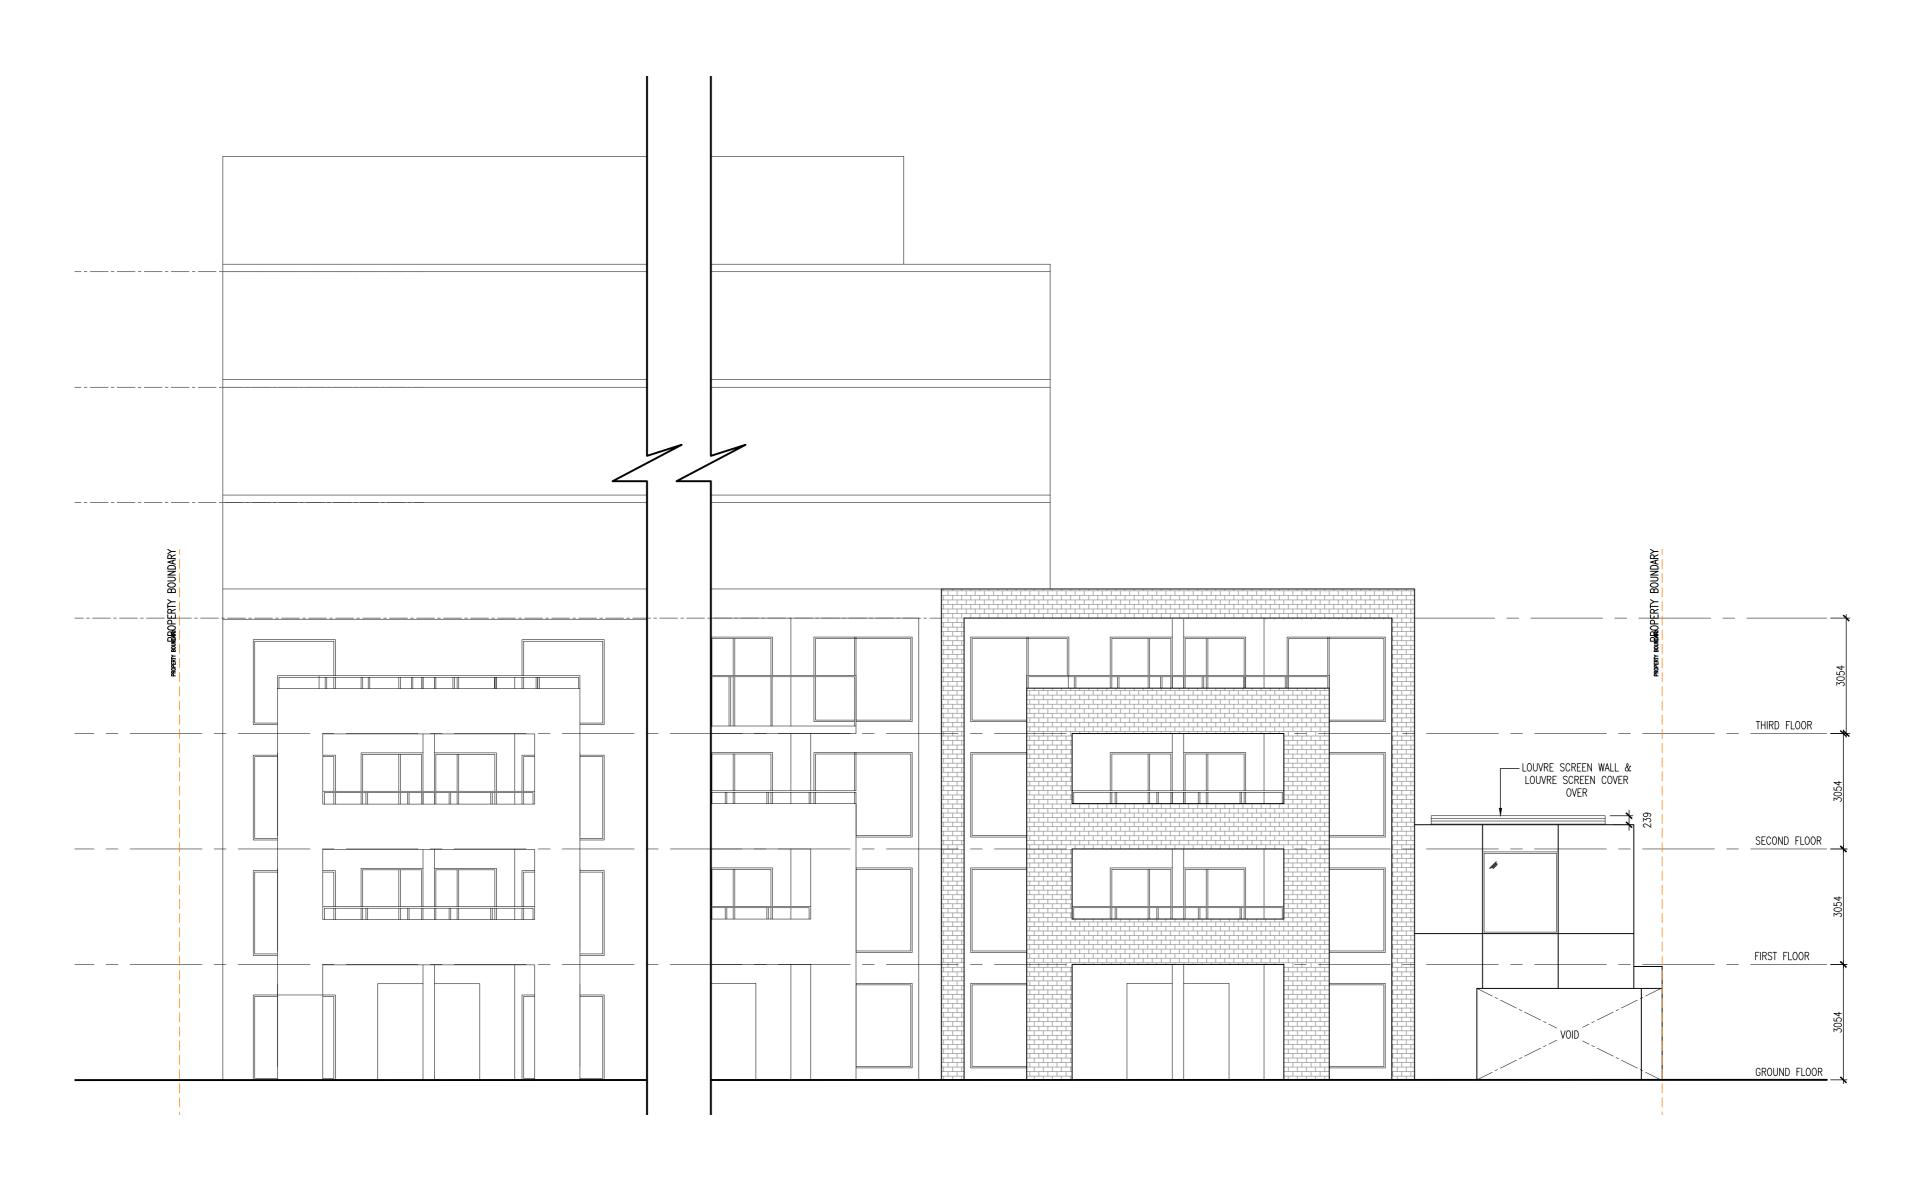

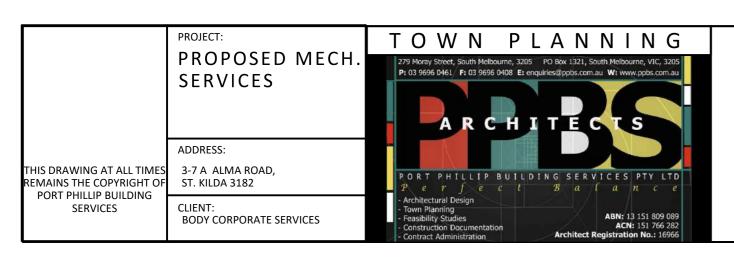


PROPOSED MECHANICAL SERVICES 3-7A ALMA ROAD, ST. KILDA

				DRAWING TITL	E:			
				NORTH ELEVATION				
				PROPOSED CONDITIONS				
				DESIGNED	DRAWN	SCHEME No.	REV:	
				-	AZ/HM	SK-02		
				CHECKED	DATE	JOB No.	DRAWING No.	
				TC	07-12-2020	1905ALMA	TP-08	
				SCALE: 1: 100 @ A 2			OF	
DATE:	REVISION:	No.	BY:				TP-09	
						_		

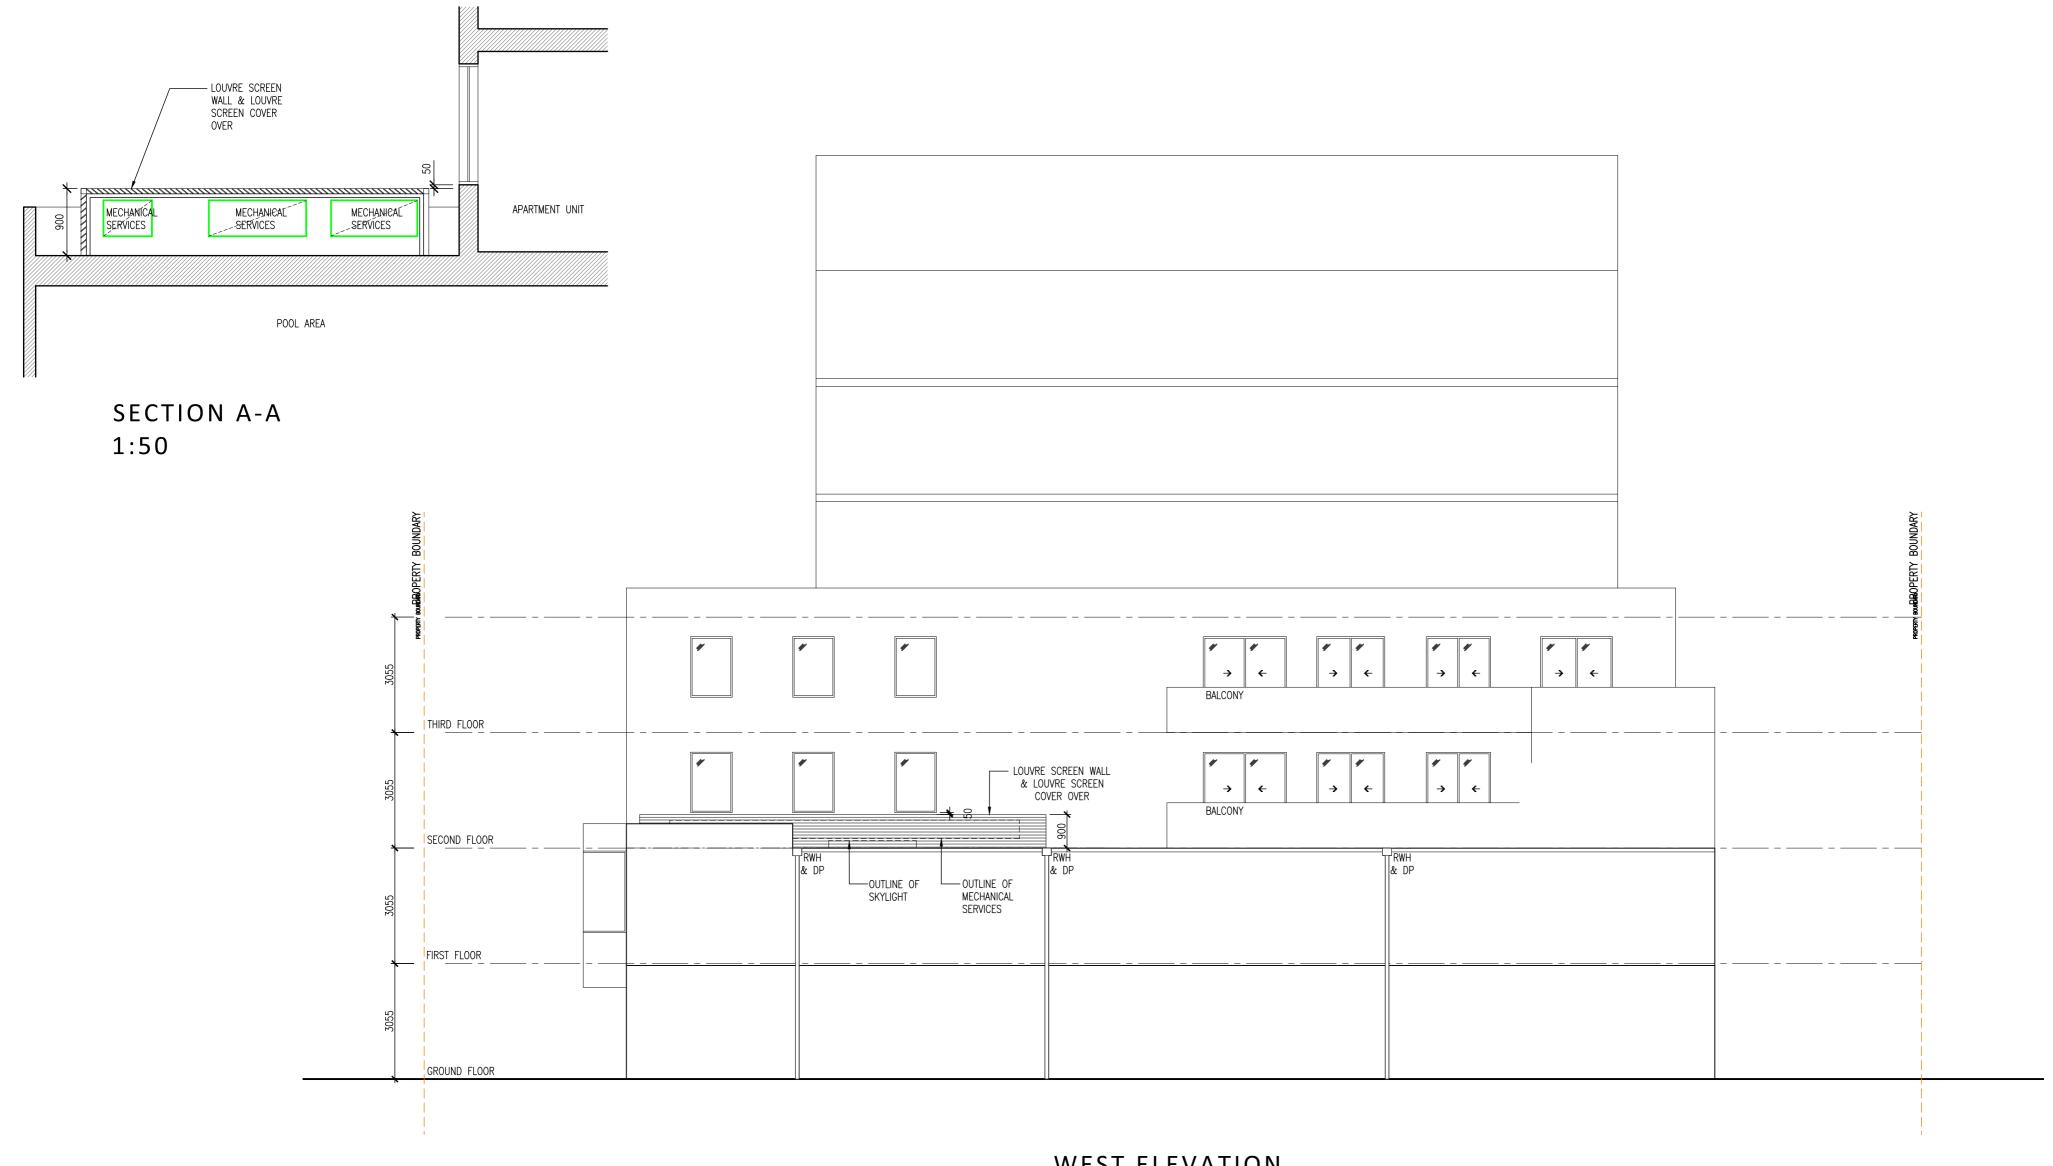

WEST ELEVATION 1:100

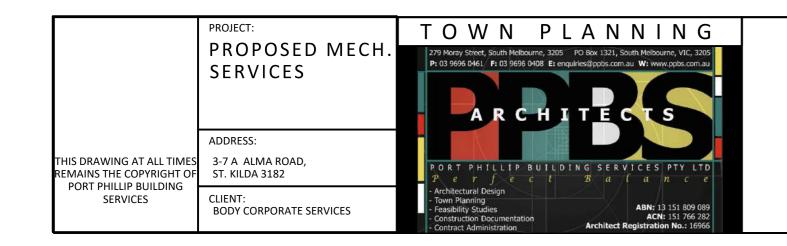

PROPOSED MECHANICAL SERVICES 3-7A ALMA ROAD, ST. KILDA

				WEST ELEVATION & SECTION A-A PROPOSED CONDITIONS				
				DESIGNED	DRAWN	SCHEME No.	REV:	
				-	AZ/HM	SK-02	А	
				CHECKED	DATE	JOB No.	DRAWING No.	
				TC	07-12-2020	1905ALMA	TP-09	
				SCALE: VADIED @ A 3			OF	
DATE:	REVISION:	No.	BY:	VARIED @ A 2			TP-09	
						_	_	