


Disclaimer:
This map contains Vicmap information collated from The State of Victoria, Department of Sustainability and Environment, 2017. This material may be of assistance to you but the state of Victoria and its employees do not guarantee that the publication is without flaw of any kind

Scale: 1:1271 at A4
Date: 10/02/2017



ACLAND STREET
CAR PARKING

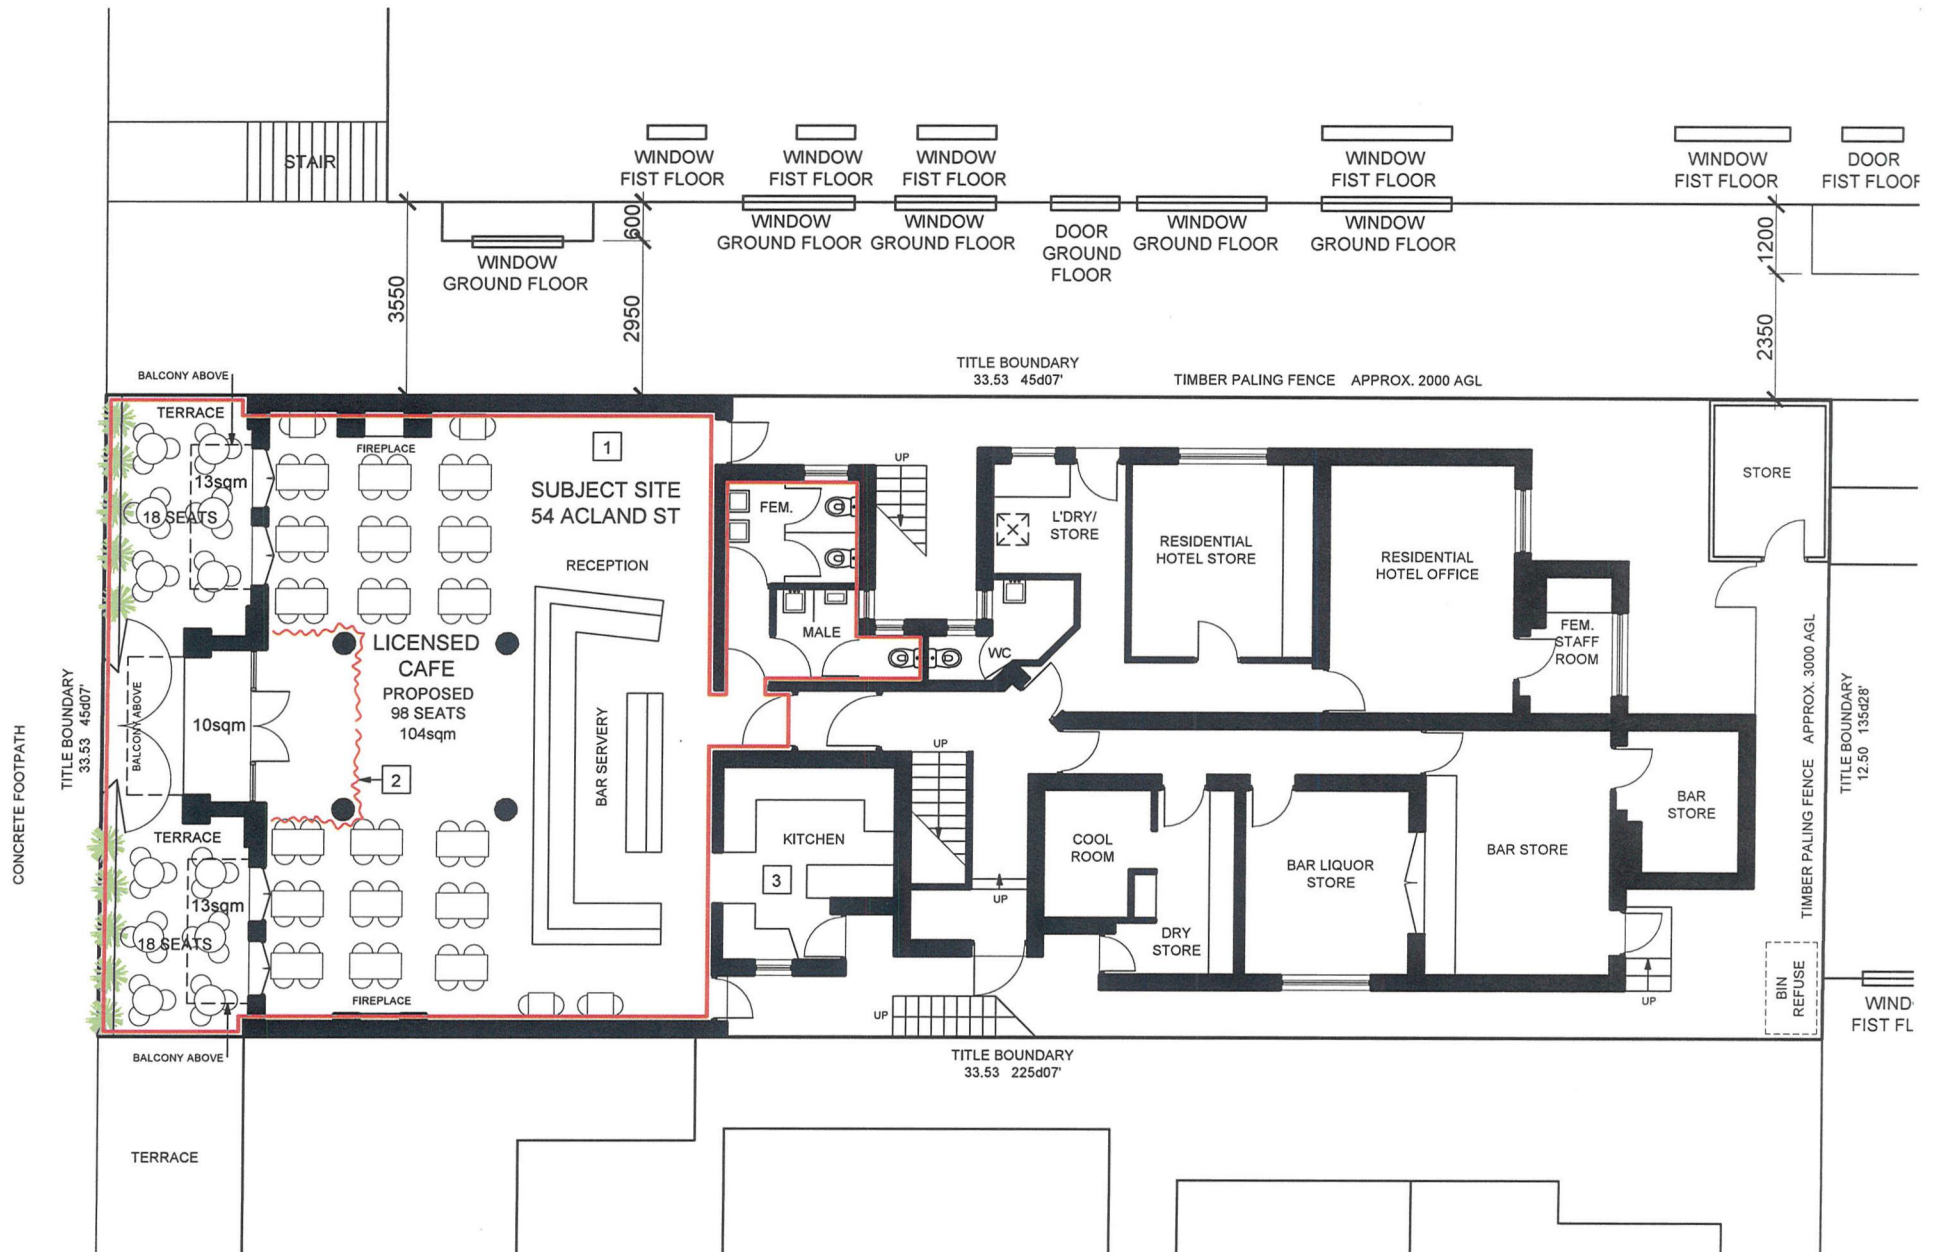

- 1** INCREASED SURVEILLANCE OF BAND LEVEL. NEW PURCHASE OF HAND HELD NOISE METER WITH DATA LOGGER AVAILABLE FOR DOWNLOAD
- 2** PROPOSED SOUND CURTAINS BEHIND ENTRY DOOR TO BE CLOSED WHEN BANDS/MUSIC ON
- 3** NOISE PROOFING OF REAR KITCHEN DOOR. ALTERNATIVE RETURN AIR INVESTIGATED

REVISION CODES

| | |
|--|--|
| | |
| | |
| | |
| | |
| | |
| | |
| | |
| | |
| | |
| | |
| | |

www.wjfa.com.au

WARREN J. FOSTER ARCHITECTS
21 Burnett Street
St Kilda 3182 Victoria
Ph: 9583 8232
Fax: 9078 6905
Email: wjfa@wjfa.com.au



PROJECT
RED LINE PLAN
54 ACLAND STREET
ST KILDA

TITLE
PROPOSED FLOOR PLAN

| | |
|--|-------------|
| SCALE | DATE |
| A3 1:100 | AUG '16 |
| DRAWN | NO |
| WJF | TP01 |
| <small>DONOT SCALE VIEW FOR SITE COPYRIGHT</small> | |