



PROPOSED FIRST FLOOR PLAN

SCALE 1:100

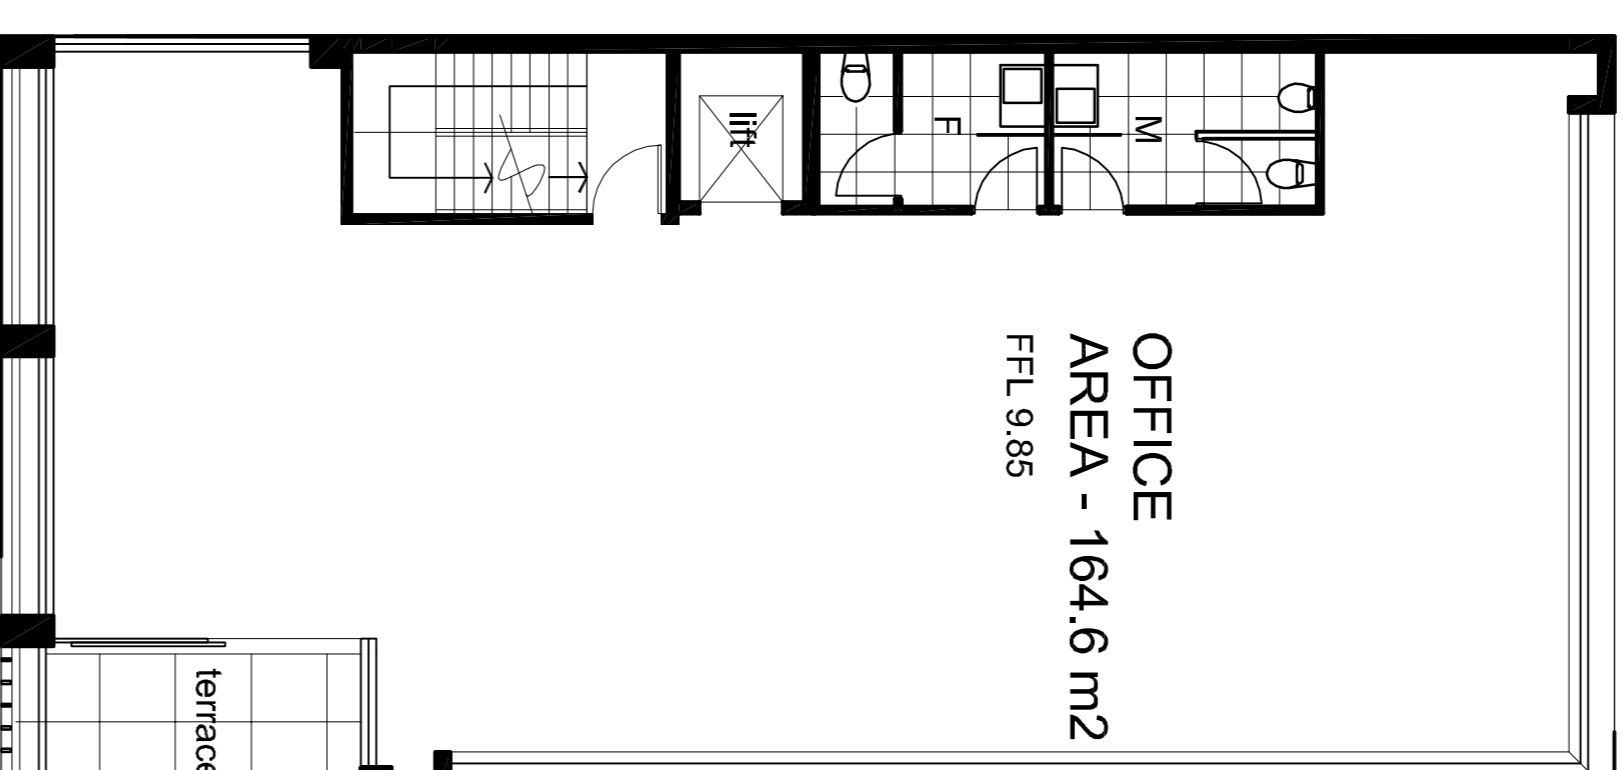


PROPOSED SECOND FLOOR PLAN

SCALE 1:100

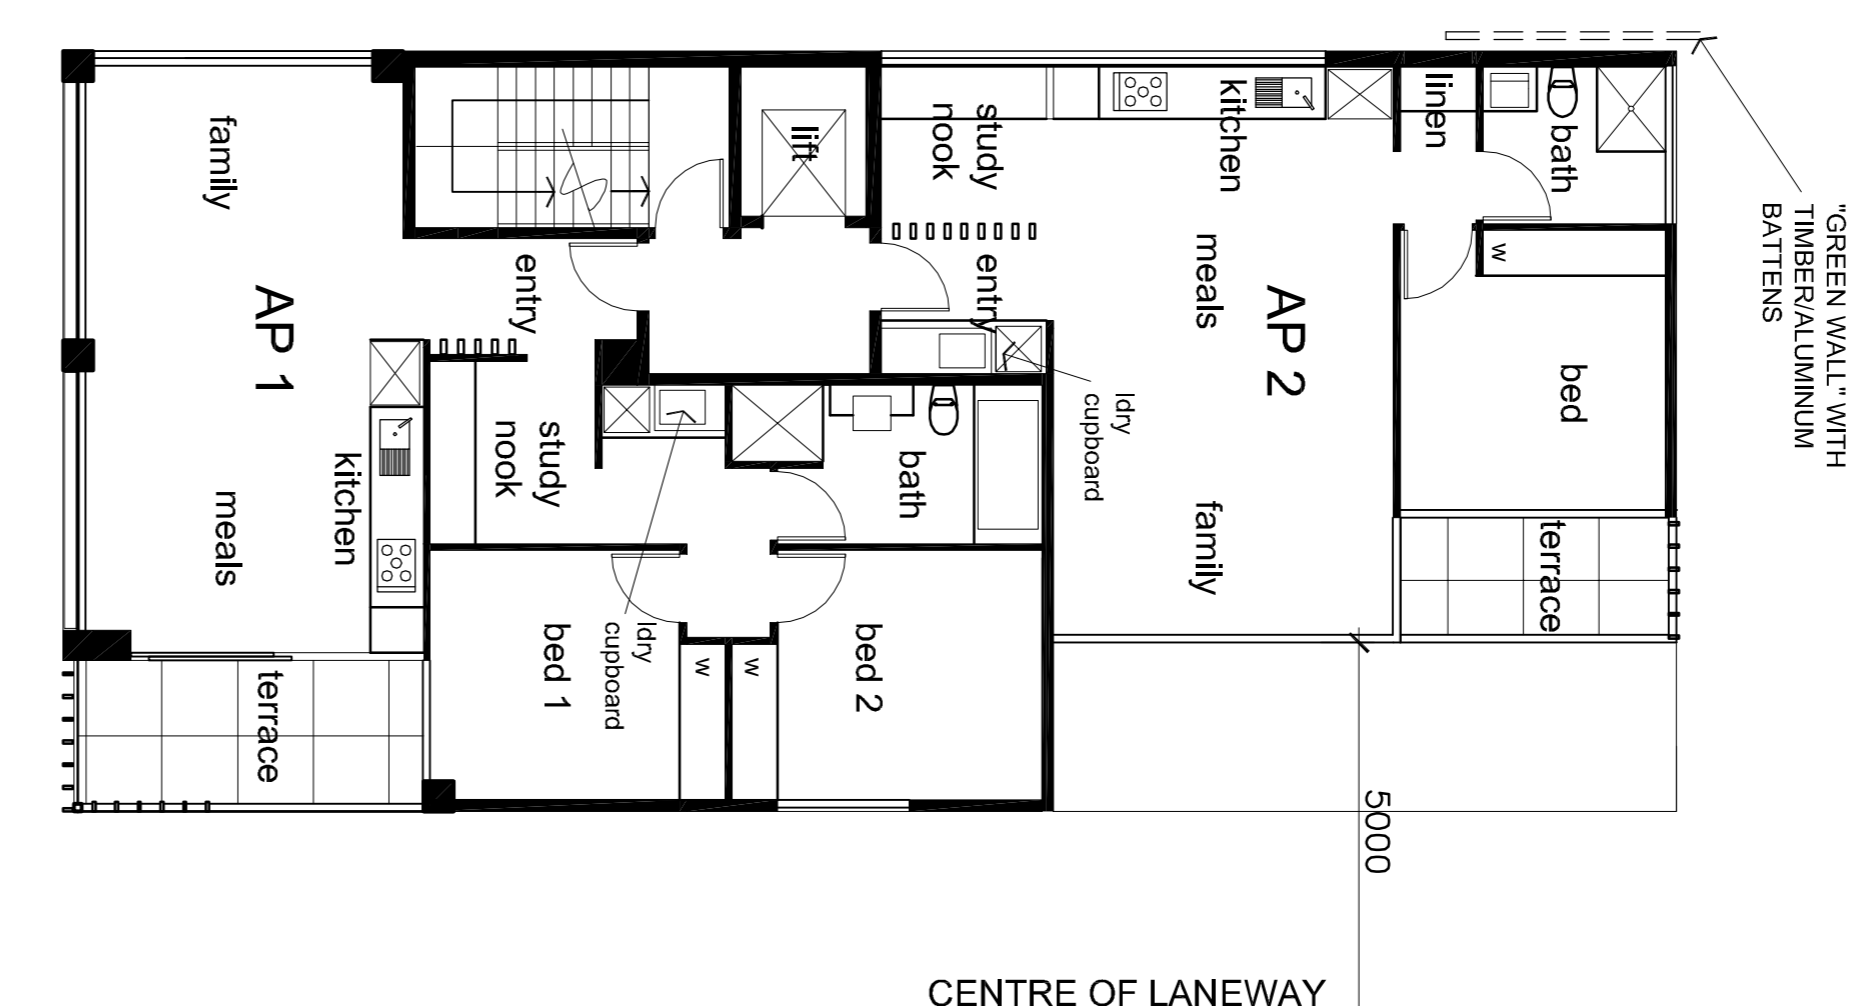


PROPOSED THIRD FLOOR PLAN

SCALE 1:100

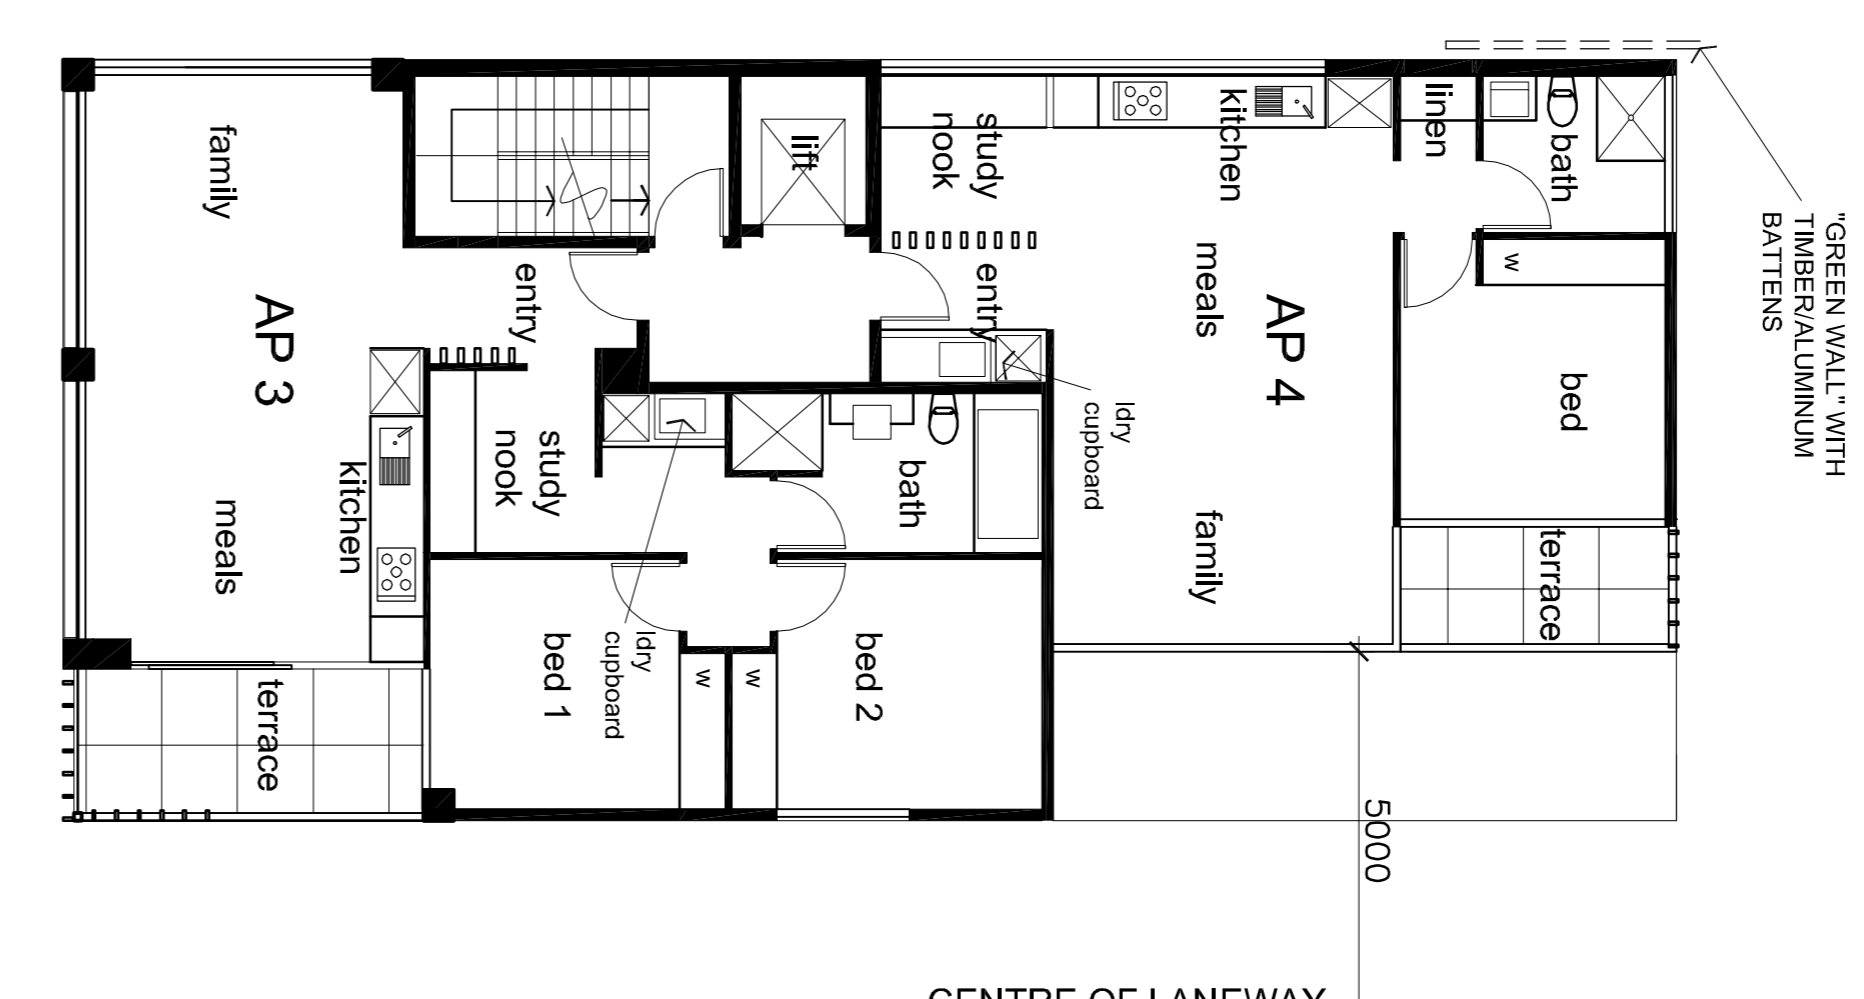

PROPOSED FOURTH FLOOR PLAN

SCALE 1:100

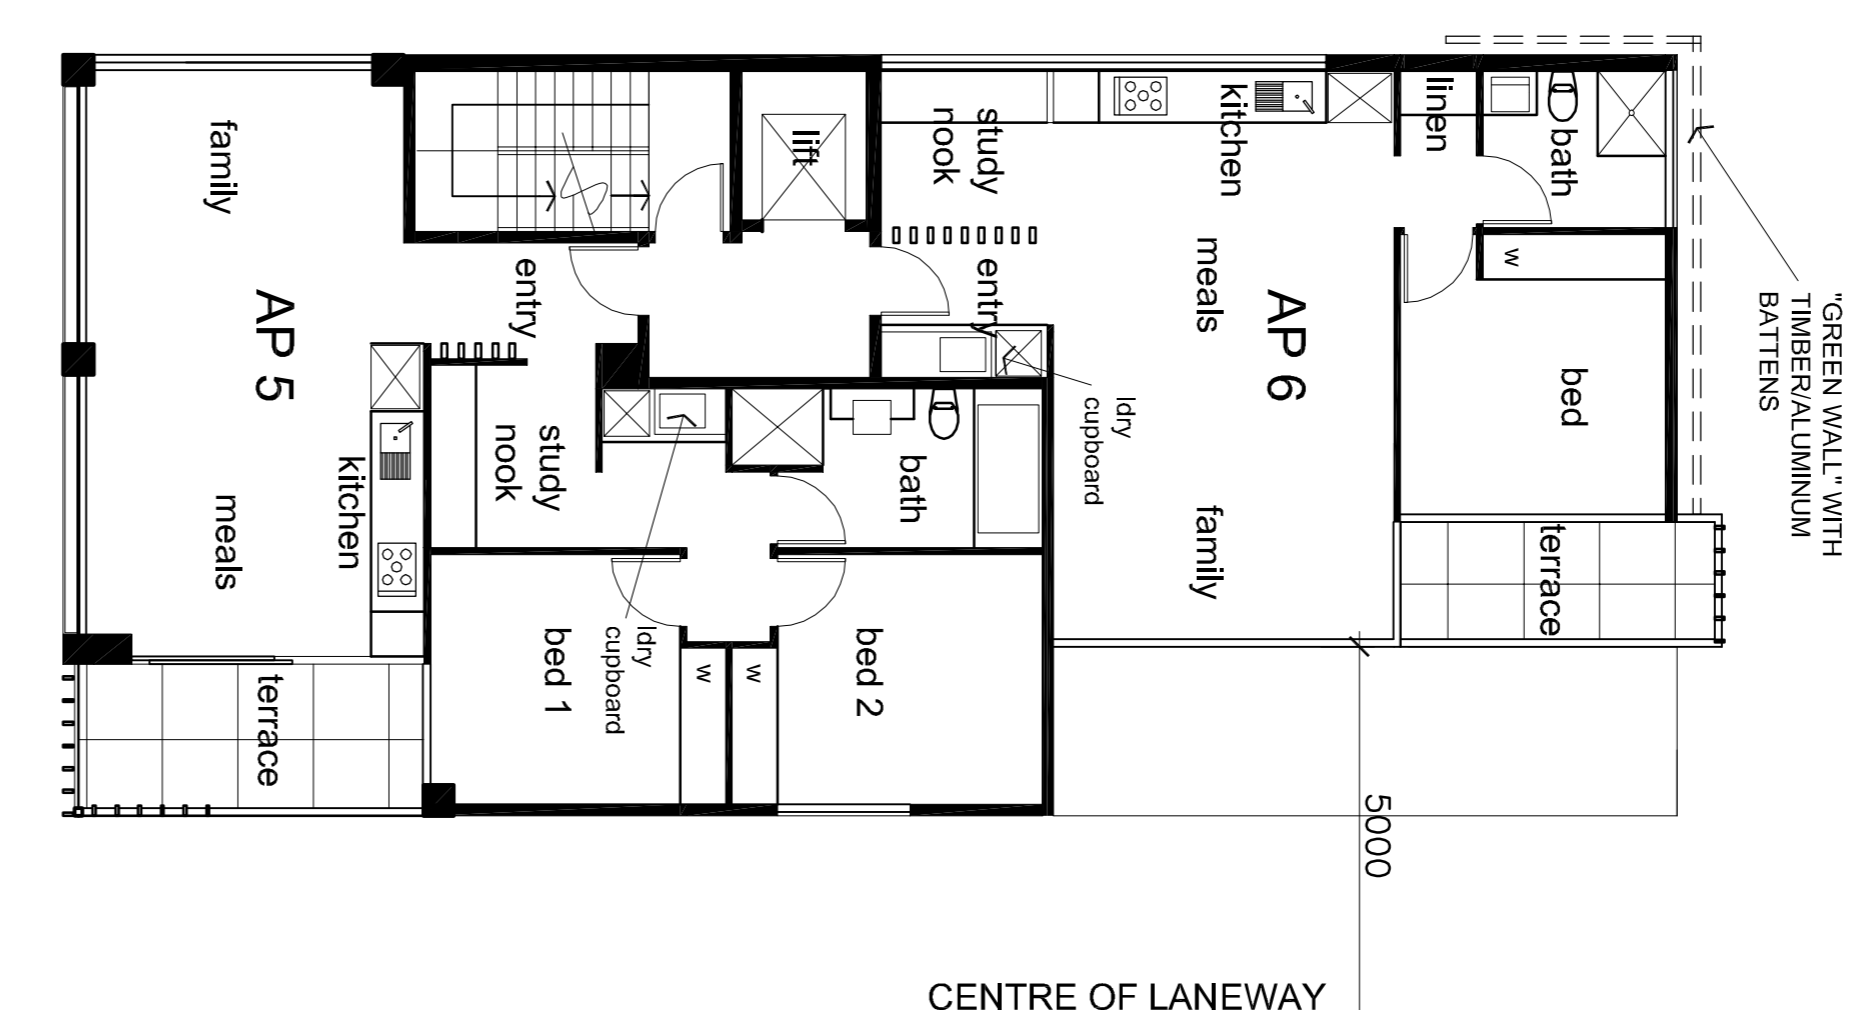

PROPOSED FIFTH FLOOR PLAN

SCALE 1:100

Pauli Delany ARCHITECTS Pty. Ltd.

305 Wattletree Road Malvern East Vic 3145 tel. 03 9509 3302 fax. 03 9509 3306
email - admin@delanyarchitects.com.au

REVISIONS

| No. | Description | Date |
|-----|-------------|------|
| | | |
| | | |
| | | |
| | | |
| | | |
| | | |
| | | |
| | | |
| | | |

BUILDERS / CONTRACTORS SHALL VERIFY SITE DIMENSIONS PRIOR TO COMMENCING CONSTRUCTION. BUILDER / CONTRACTOR SHALL NOTIFY ARCHITECT IMMEDIATELY OF ANY VARIATIONS TO DIMENSIONS. ALL DIMENSIONS ARE IN MILLIMETERS AND FIGURED DIMENSIONS SHALL TAKE PRECEDENCE OVER SCALED WORKS. WORKS SHALL ALSO CONFORM TO SPECIFICATIONS AND CONSULTANT DOCUMENTS / DRAWINGS.

PROPOSED FLOOR PLANS FOR FLOORS 1 TO 5

Townplanning Documents

PROJECT NO 2010/23
DRAWING NO TP2D

| CLIENT | FATMMS PTY LTD |
|---------|--------------------------------------|
| SITE | 161 Buckhurst Street South Melbourne |
| SCALE | As Shown |
| DATE | March 2013 |
| DRAWN | MO |
| CHECKED | PD |

