



Hazard TGS's shall be installed perpendicular to the pedestrian line of travel. To be installed in accordance with AS/NZS 1428.4.1:2009.

Pedestrian crossing line marking or coloured surface treatment as per project drawings.

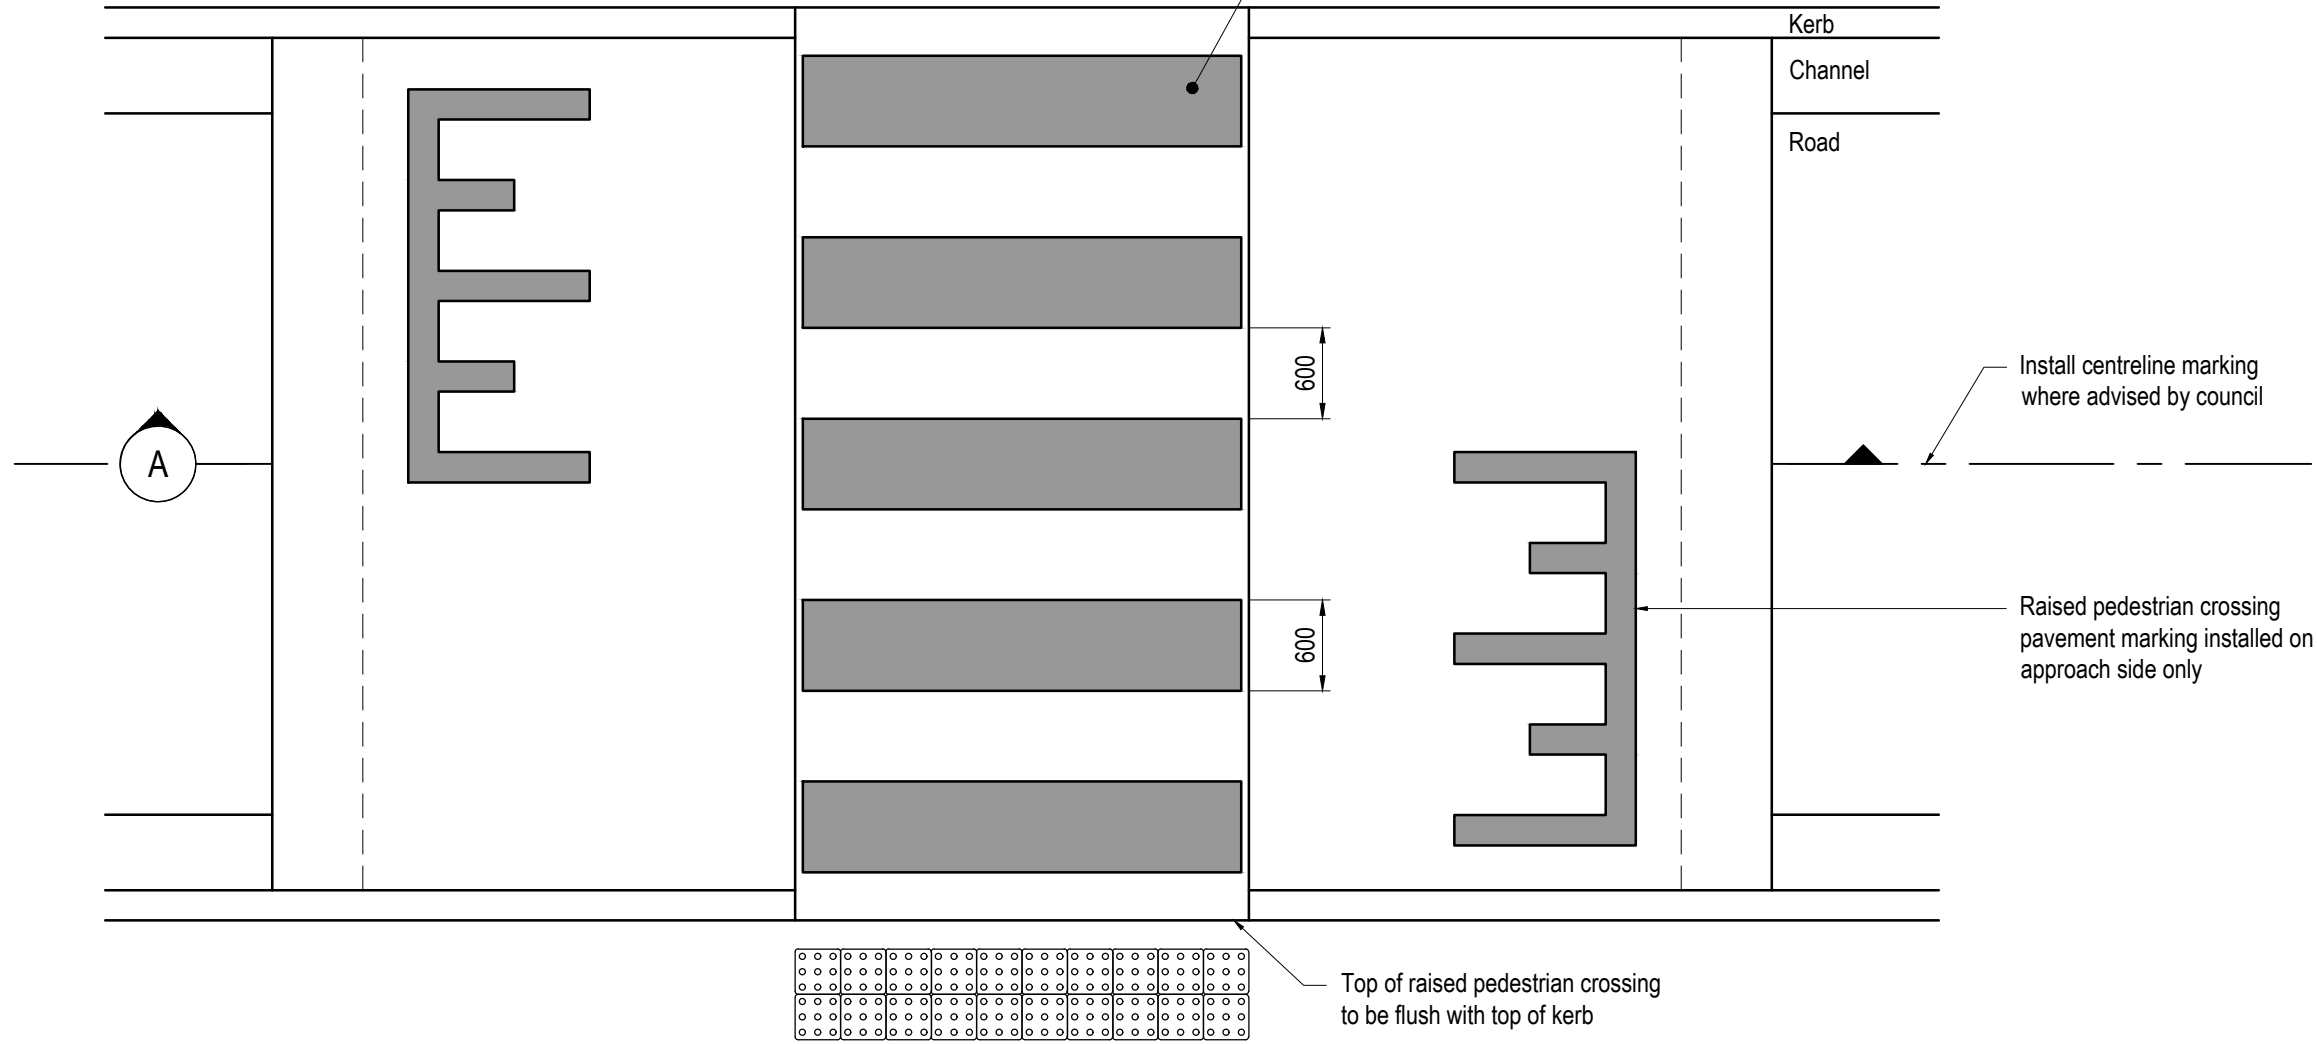

PLAN

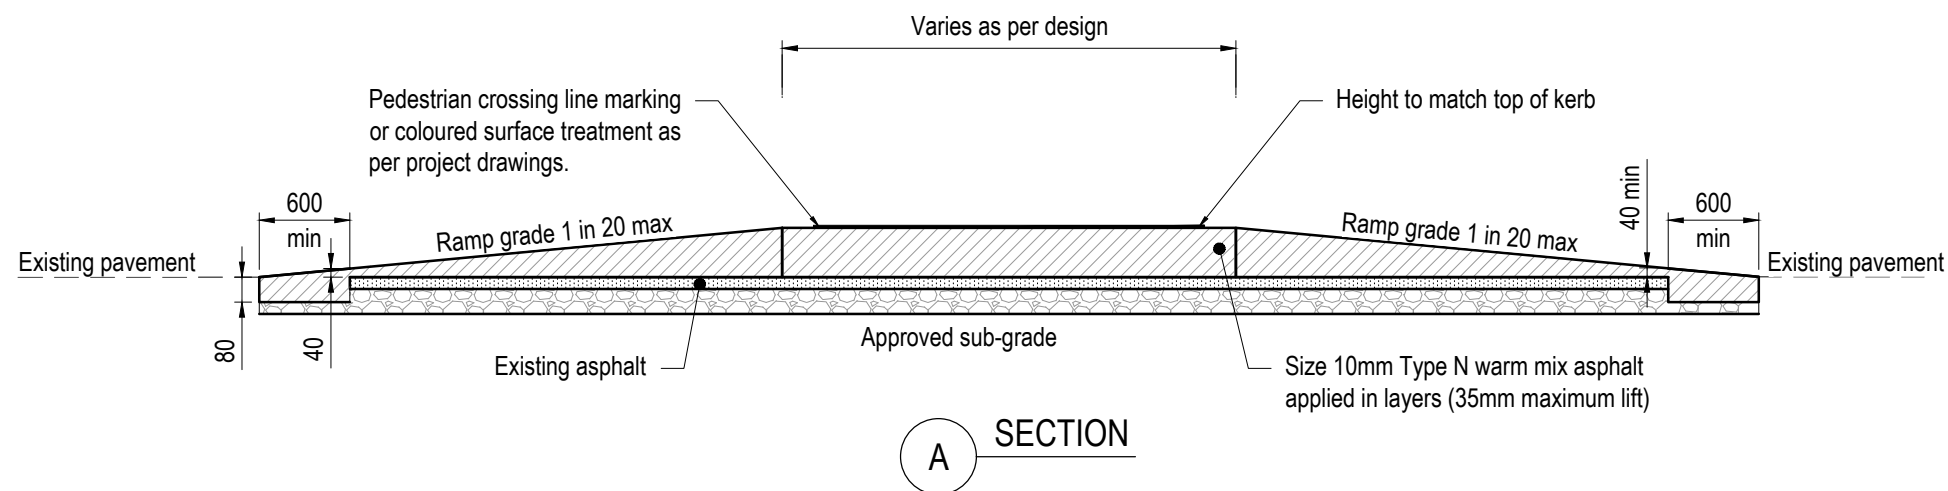

A SECTION

NOTES

1. Provide "Pedestrian Crossing" line marking in accordance with AS1742.10, where specified on project drawings.
2. Provide coloured surface treatment in accordance with VicRoads Standard Section 431 - Coloured Surface Treatments, where specified on project drawings.
3. Provide raised pedestrian crossing line markings "Piano Key" markings on all ramps in accordance with AS1742.10.
4. All dimensions are in millimetres unless noted otherwise.

A APPROVED FOR USE		DEC 2020
No	Revision	Date

Disclaimer:
The authors and sponsoring organisations shall have no liability or responsibility to the user or any other person or entity with respect to any liability, loss or damage caused or alleged to be caused, directly or indirectly, by the adoption and use of these Standard Drawings including, but not limited to, any interruption of service, loss of business or anticipatory profits, or consequential damages resulting from the use of these Standard Drawings. Persons must not rely on these Standard Drawings as the equivalent of, or a substitute for, project-specific design and assessment by an appropriately qualified professional.



DRAWING NOT TO SCALE	
Approved	Project Services
Date	Dec. 2020

Drawing Title	RAISED PEDESTRIAN CROSSING	
Original Size	A3	Drawing No: CPP1108
Rev:	A	