


City of Port Phillip



TENNYSON

STREET.

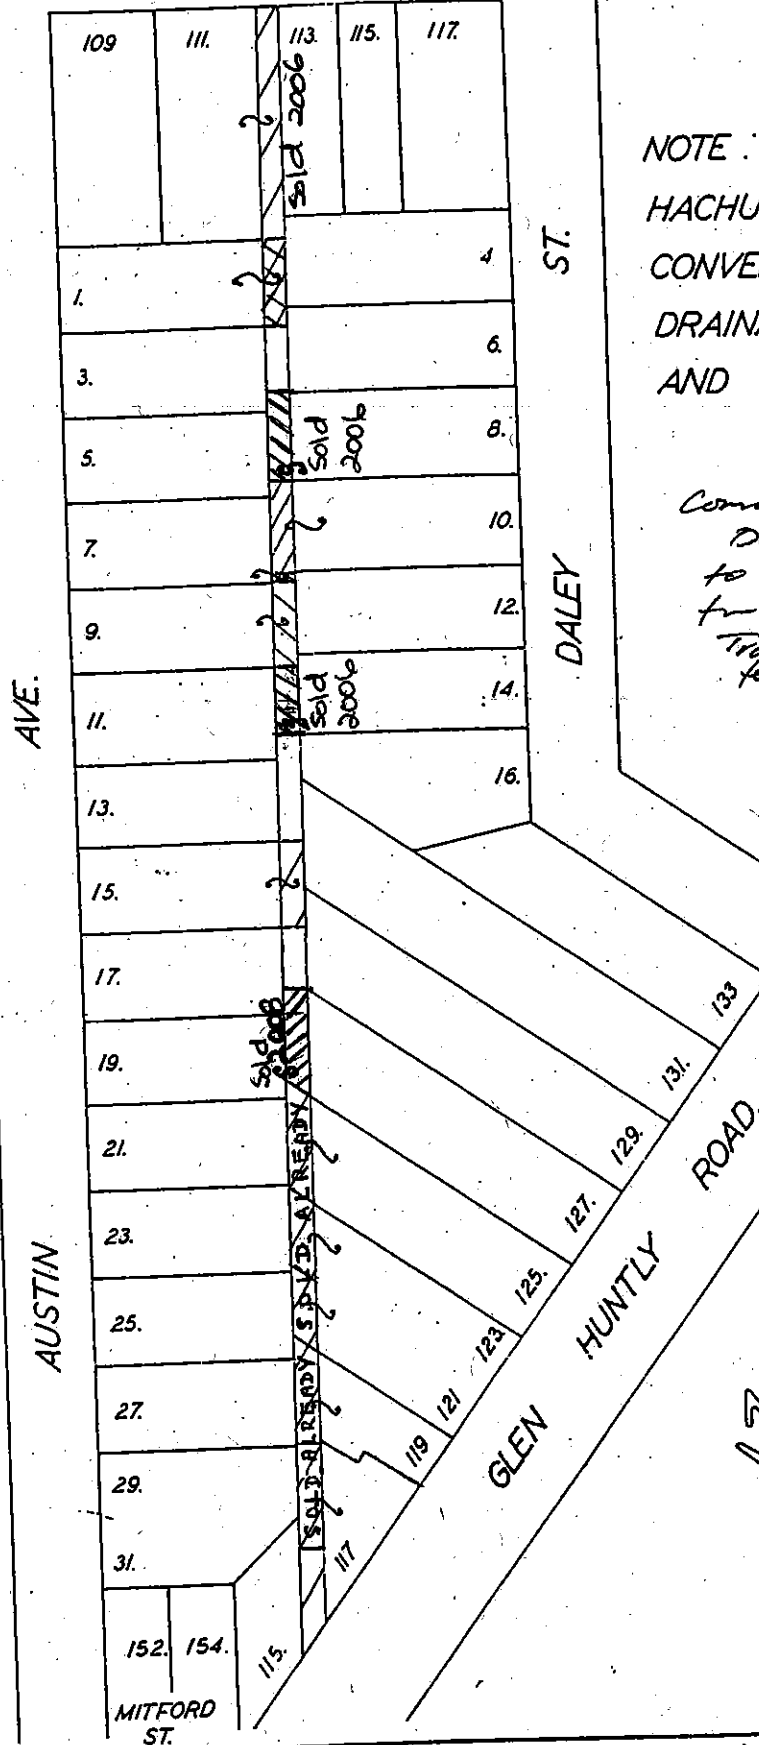

NOTE: LANE SHOWN
 HACHURED TO BE
 CONVERTED TO A
 DRAINAGE EASEMENT
 AND CLOSED.

*Comit received in
 December 93
 to sell the land
 for \$100/m².
 Transfer lodgment
 fees were additional.*

CITY OF ST. KILDA

F 33.

CITY ENGINEER'S DEPARTMENT

SCALE	1:1250
DESIGNED	
DRAWN	S.M. HOLLEY.
DATE	6TH. JULY 1976.
LEVEL BOOK	FIELD BOOK

**CLOSURE OF "LANEWAY"
 AT THE REAR OF AUSTIN AVE.**

[Signature]
 CITY ENGINEER



129 Clenhardt Rd



129 Glenhurst Rd

17 Ashin Ave



17 Ashh Ave

