


ATTACHMENT 2 – LICENCE AREAS, ST KILDA YOUTH SERVICE INC

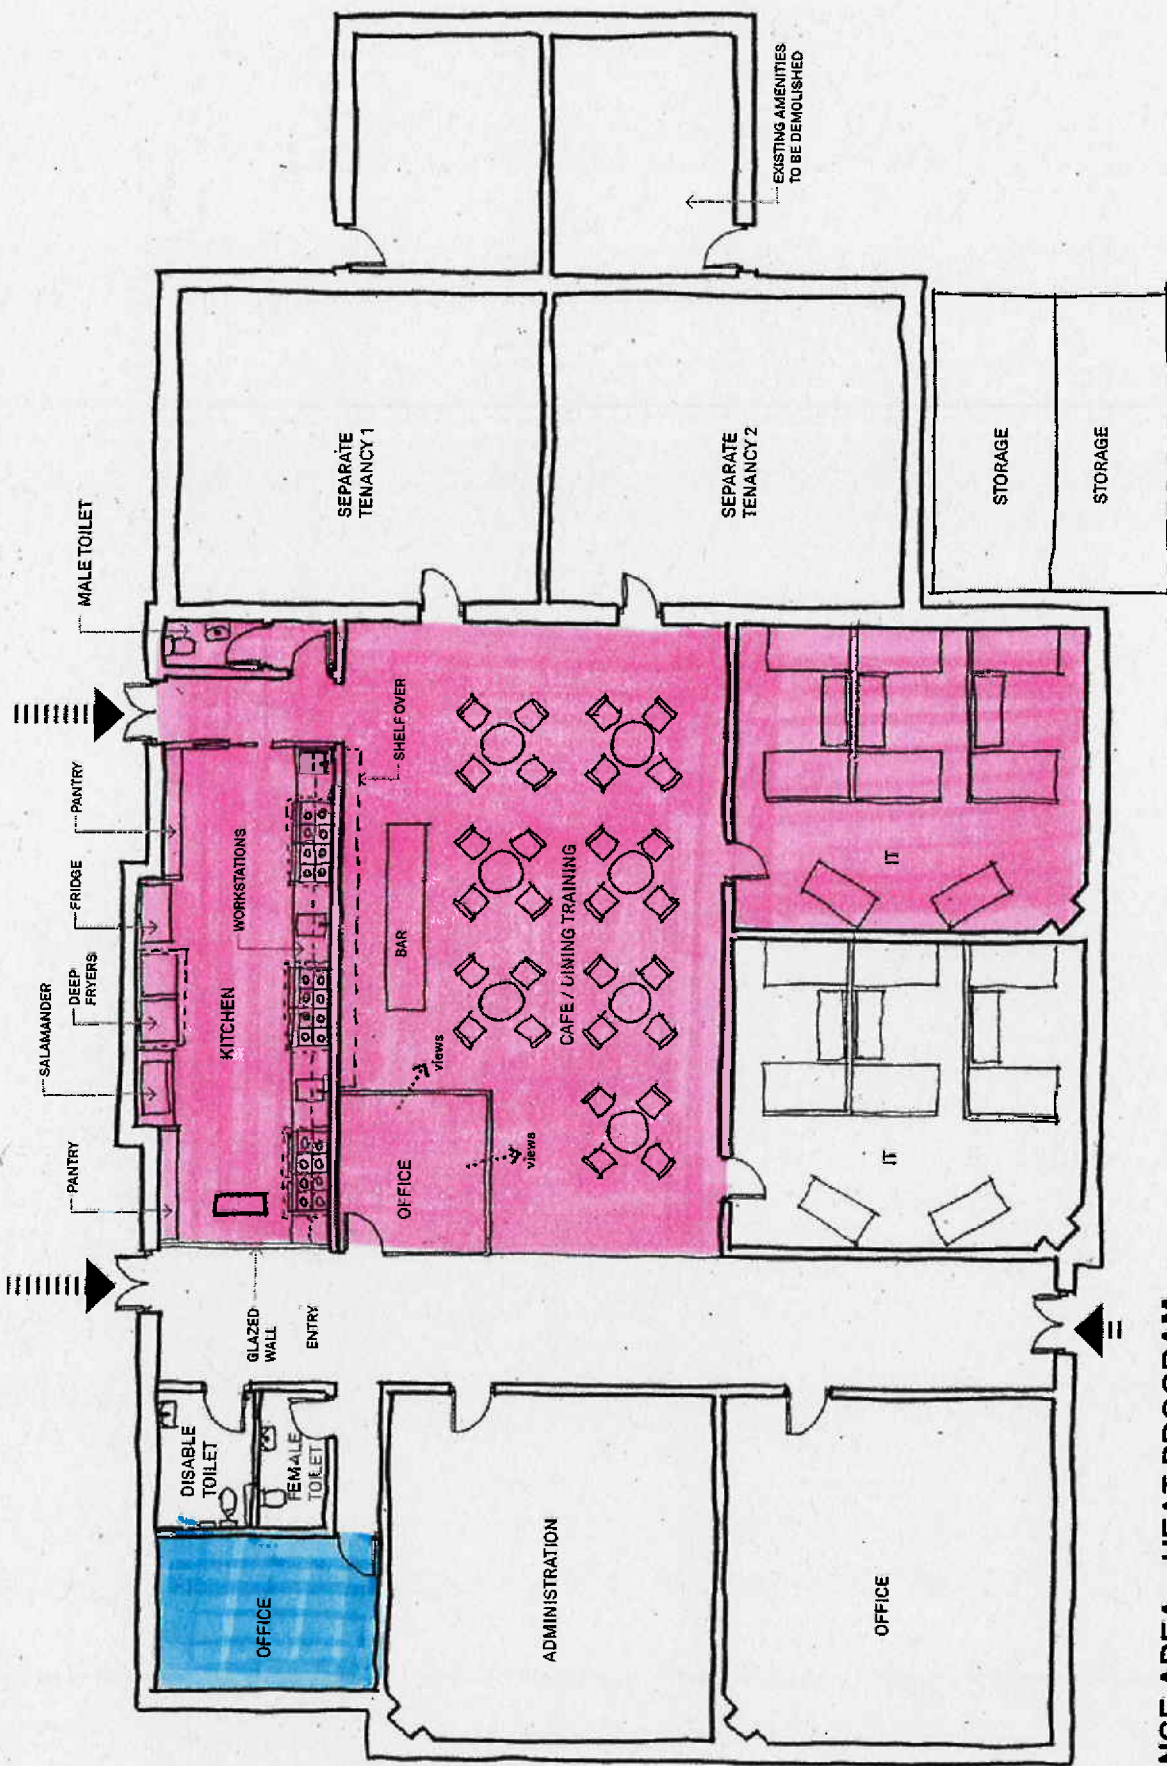

LICENCE AREA – HEAT PROGRAM

LICENCE AREA – TEMPORARY OFFICE ACCOMMODATION

I: Architects

DRAWING
 TITLE: PROPOSED PLAN
 DWG NO: A3-B1
 ISSUE: PRELIMINARY
 REV NO: -
 DATE: 17.08.08
 SCALE: 1:100

PROJECT
 CLIENT: WILLIAM ANGLIS TAFE / ST KILDA YOUTH SERVICES
 PROJECT: PROPOSED TRAINING ROOMS
 ADDRESS: PICKLES STREET SOUTH MELBOURNE
 JOB NO: 04009

MANAGEMENT
 ARCHITECT: I:1 Architects Pty Ltd
 ADDRESS: 31 Magers Lane Melbourne VIC 3000
 PHONE: +61 3 924 8700
 FAX: +61 3 924 8700
 EMAIL: plan@i1a.com.au
 WEB: www.i1a.com.au
 AIN: 00 130 254 711

THIS DRAWING IS THE PROPERTY OF I:1 ARCHITECTS PTY LTD AND IS NOT TO BE REPRODUCED OR COPIED IN ANY MANNER WITHOUT THE WRITTEN PERMISSION OF I:1 ARCHITECTS PTY LTD