



PLAN OF SURVEY
171 CHAPEL STREET, ST.KILDA

DATE OF SURVEY: 23/04/2008

SCALE 1:200

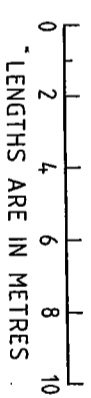

M.G.A.
ZONE 55

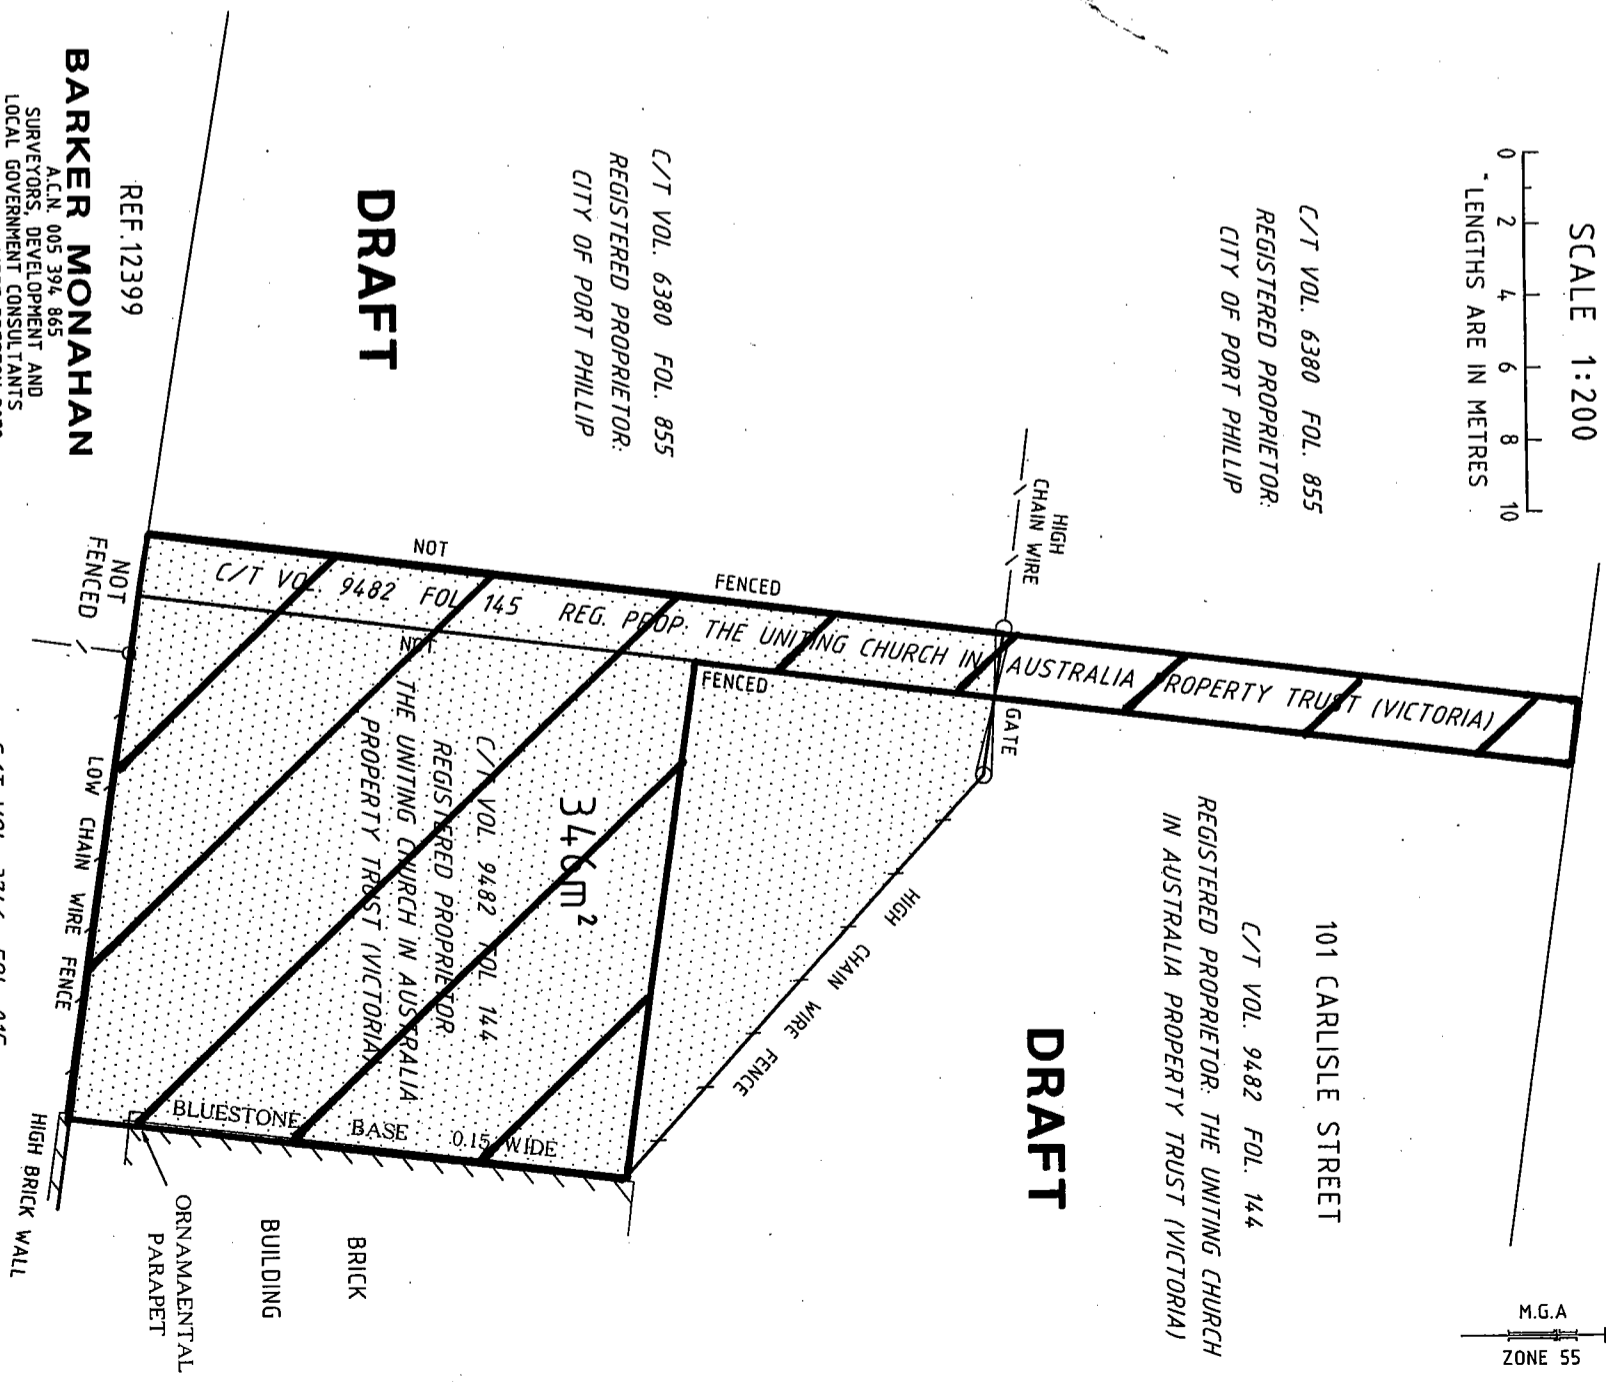

DRAFT

DRAFT

REF: 12399

BARKER MONAHAN
A.C.N. 005 394 865
SURVEYORS, DEVELOPMENT AND LOCAL GOVERNMENT CONSULTANTS
581 GILBERT ROAD, WEST PRESTON 3072
P.O. BOX 218, PRESTON, VIC 3072
TELEPHONE 9478 6133 FAX 9470 5189
EMAIL survey@barkermonahan.com.au

COMPUTER FILE: 2399-surv.DWG
DRAWN: 28/04/2008