



AT28  
SCALE: 1:50@A1

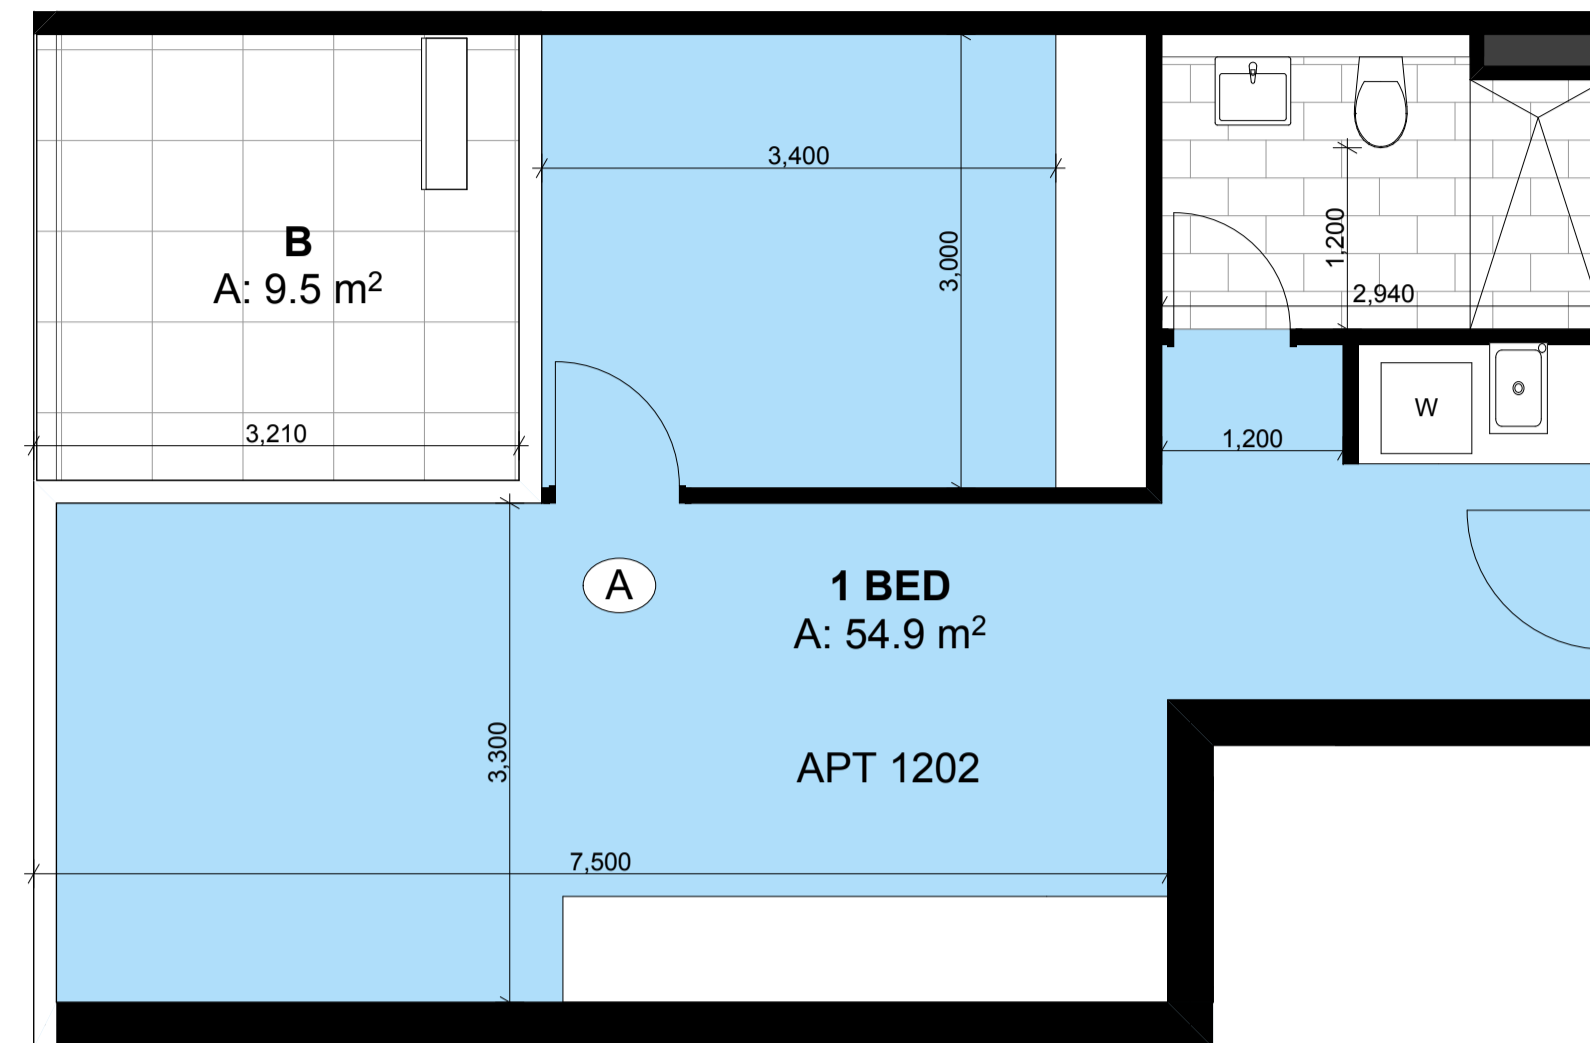


AT29  
SCALE: 1:50@A1

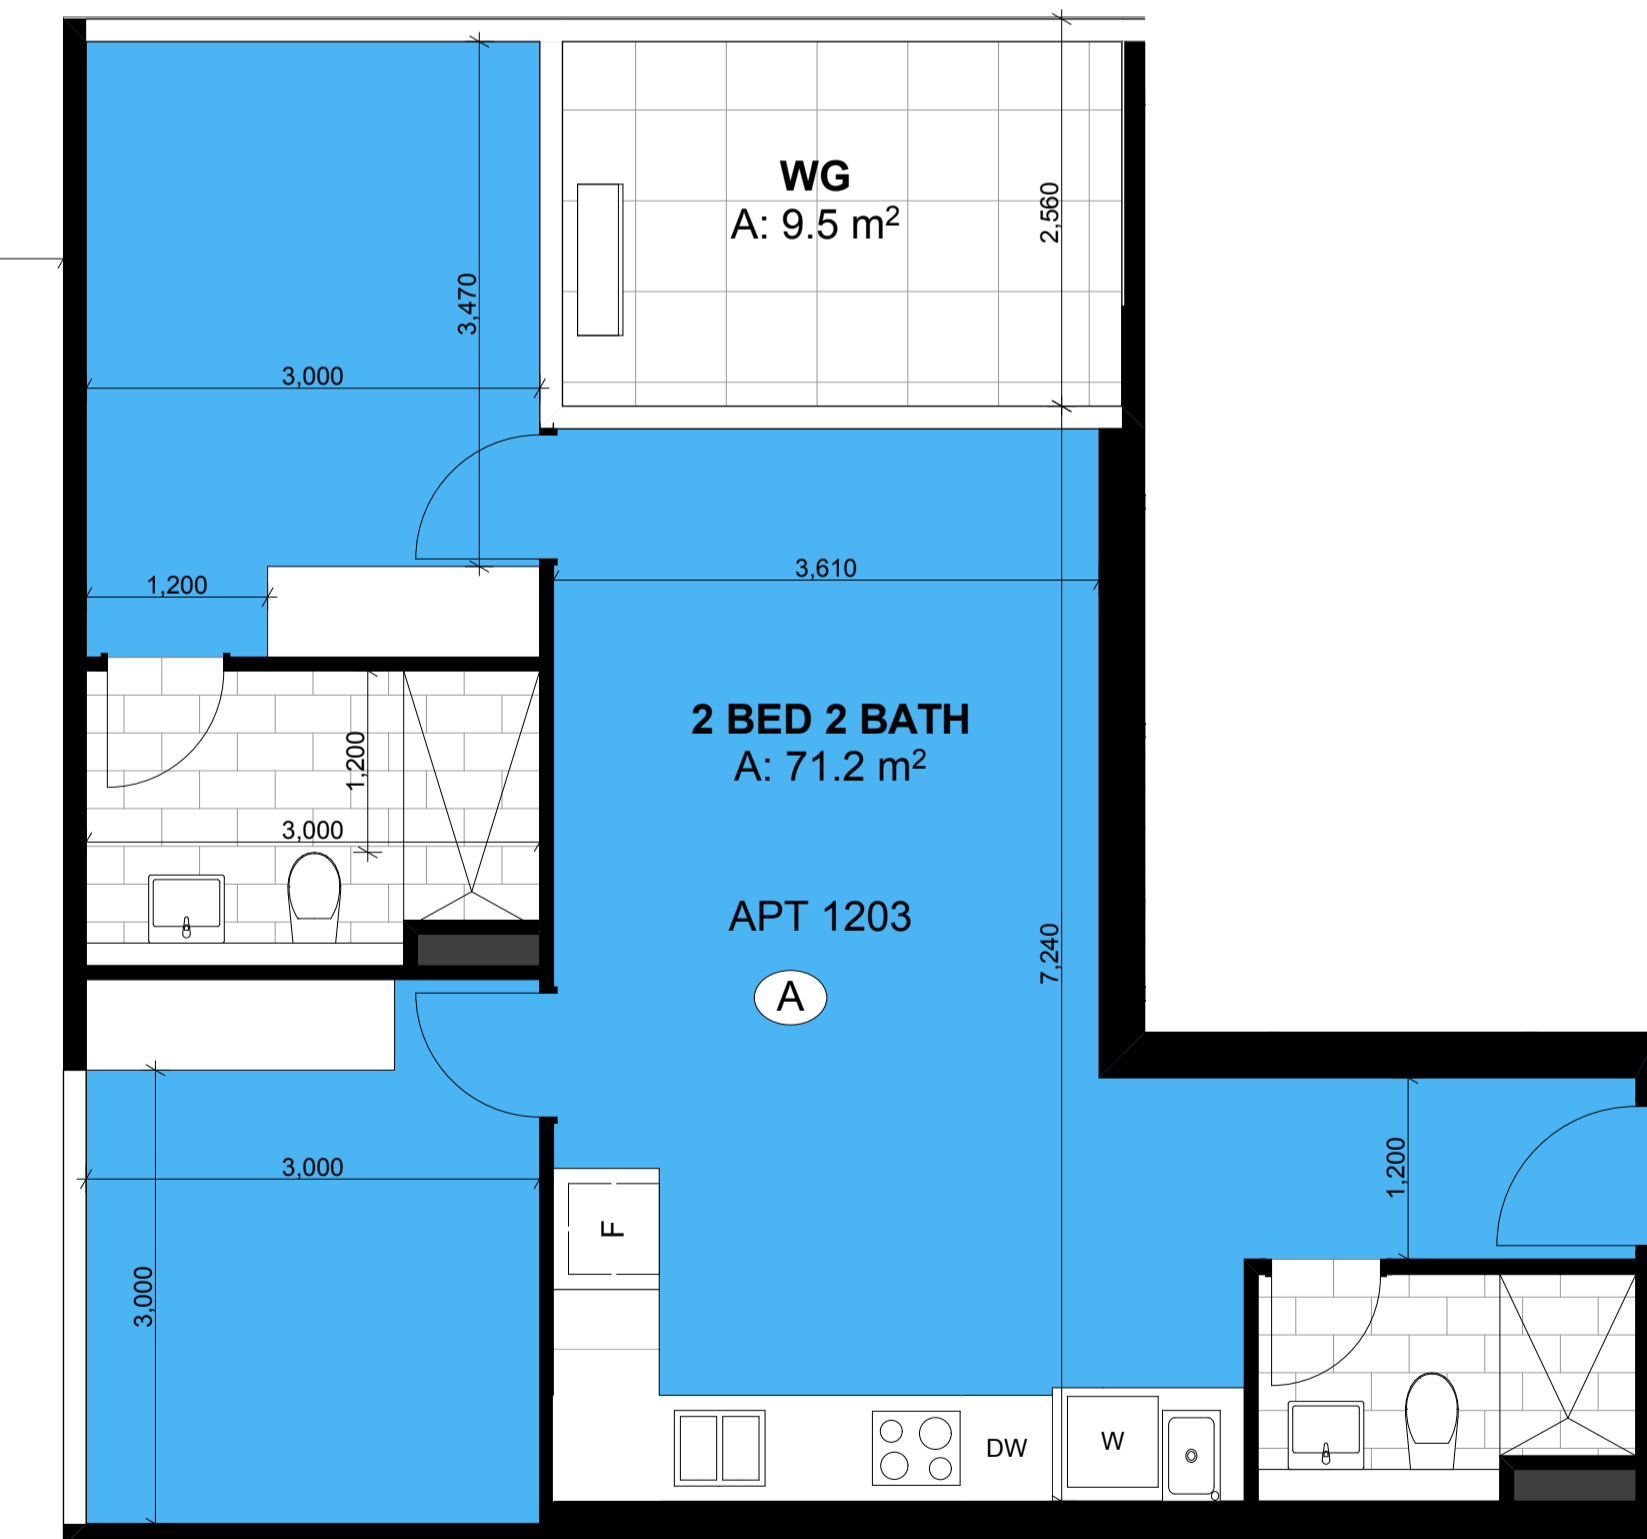

AT30  
SCALE: 1:50@A1



AT30a  
SCALE: 1:50@A1

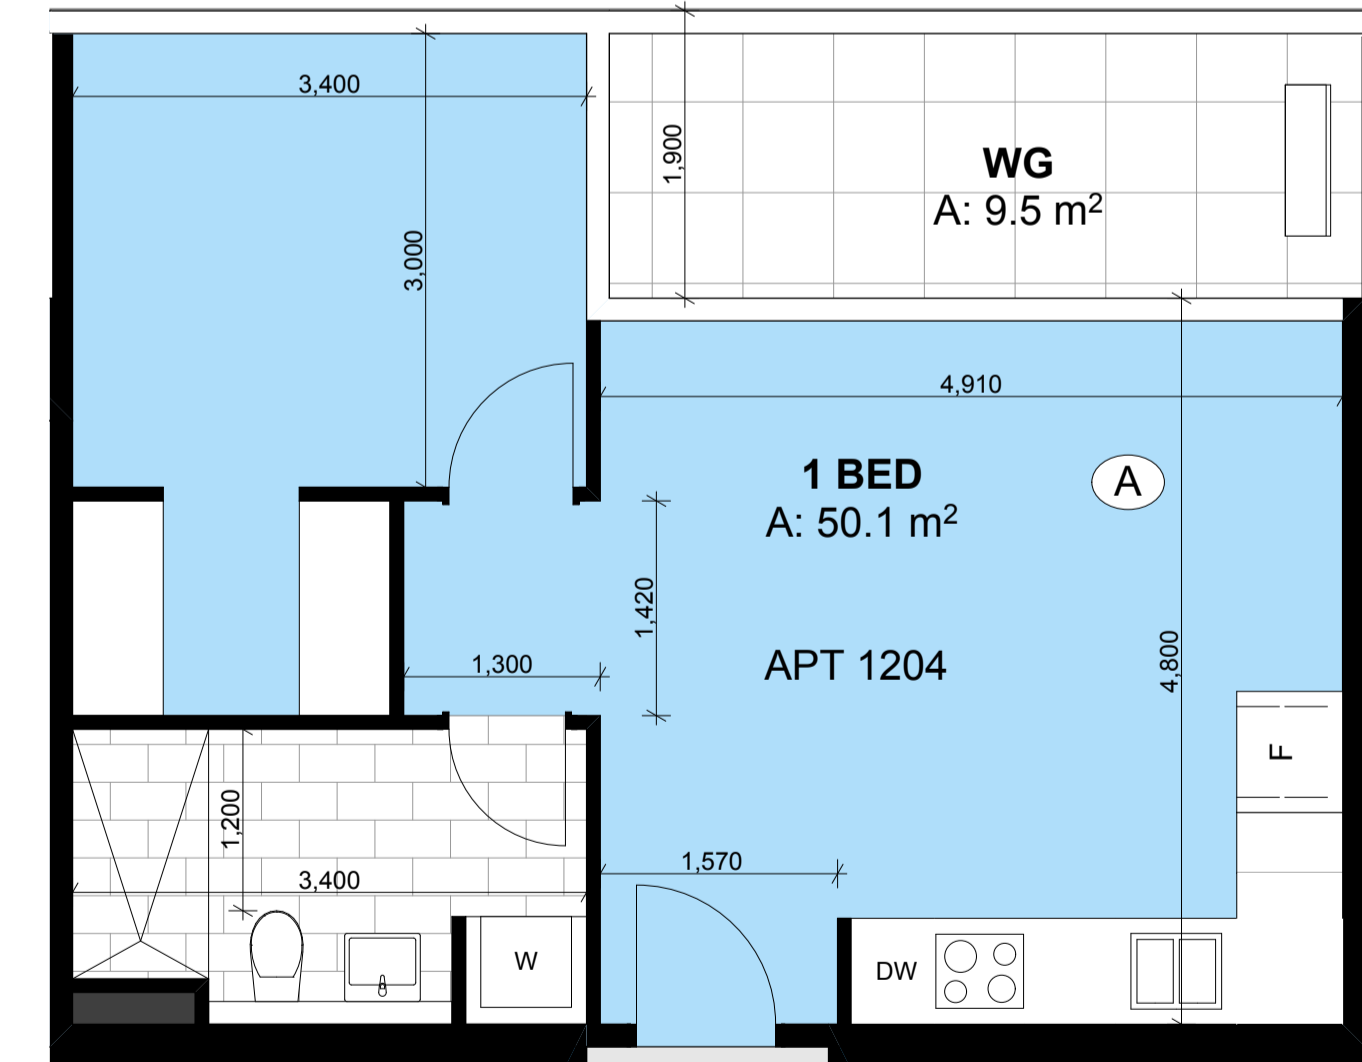


AT31  
SCALE: 1:50@A1

# TOWN PLANNING

DATE	REVISION	BY	CHK	NO.
07.06.2017	TOWN PLANNING RFI'S [1]	JH/GE/MC/SP	RS	1

DATE	REVISION	BY	CHK	NO.

CONSULTANTS			
STRUCTURAL ENGINEER	#CONSULTANT 1-COMPANY NAME	T CONS. 1 PHONE	
SERVICES ENGINEER	#CONSULTANT 2-COMPANY NAME	T CONS. 2 PHONE	
BUILDING SURVEYOR	#CONSULTANT 3-COMPANY NAME	T CONS. 3 PHONE	
FIRE ENGINEER	#CONSULTANT 4-COMPANY NAME	T CONS. 4 PHONE	
ESD	#CONSULTANT 5-COMPANY NAME	T CONS. 5 PHONE	

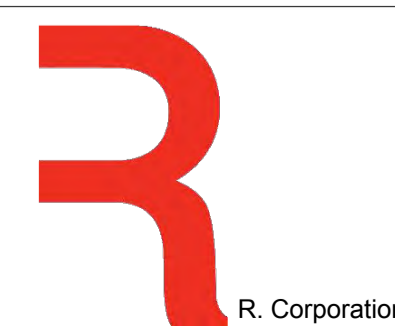

PROJECT  
**253-273 NORMANBY RD, SOUTH MELBOURNE VIC 3205**

DRAWING TITLE  
**APARTMENT TYPES - I TOWER**

SCALE  
**1:50 @A1**

DATE  
**2/03/2017**

DRAWN  
**JH,GE,MC,SP**

JOB NO.  
**12261**

SCALE  
**1:100 @A3**


PLOT DATE  
**14/06/2017**

CHECKED  
**RS**


DRAWING NO.  
**TP704**

REVISION  
**1**


In accepting and utilising this document the recipient agrees that Plus Architecture Pty. Ltd. ACN 091690336, retains all common law, statutory law and other rights including copyright and intellectual property rights. The recipient agrees not to use this document for any purpose other than its intended use; to waive all claims against Plus Architecture resulting from unauthorised changes, or to reuse the document on other projects without the prior written consent of Plus Architecture. Under no circumstances shall transfer of this document be deemed a sale. Plus Architecture makes no warranties of fitness for any purpose. The Builder/Contractor shall verify job dimensions prior to any work commencing. Figured dimensions shall take precedence over scaled work.

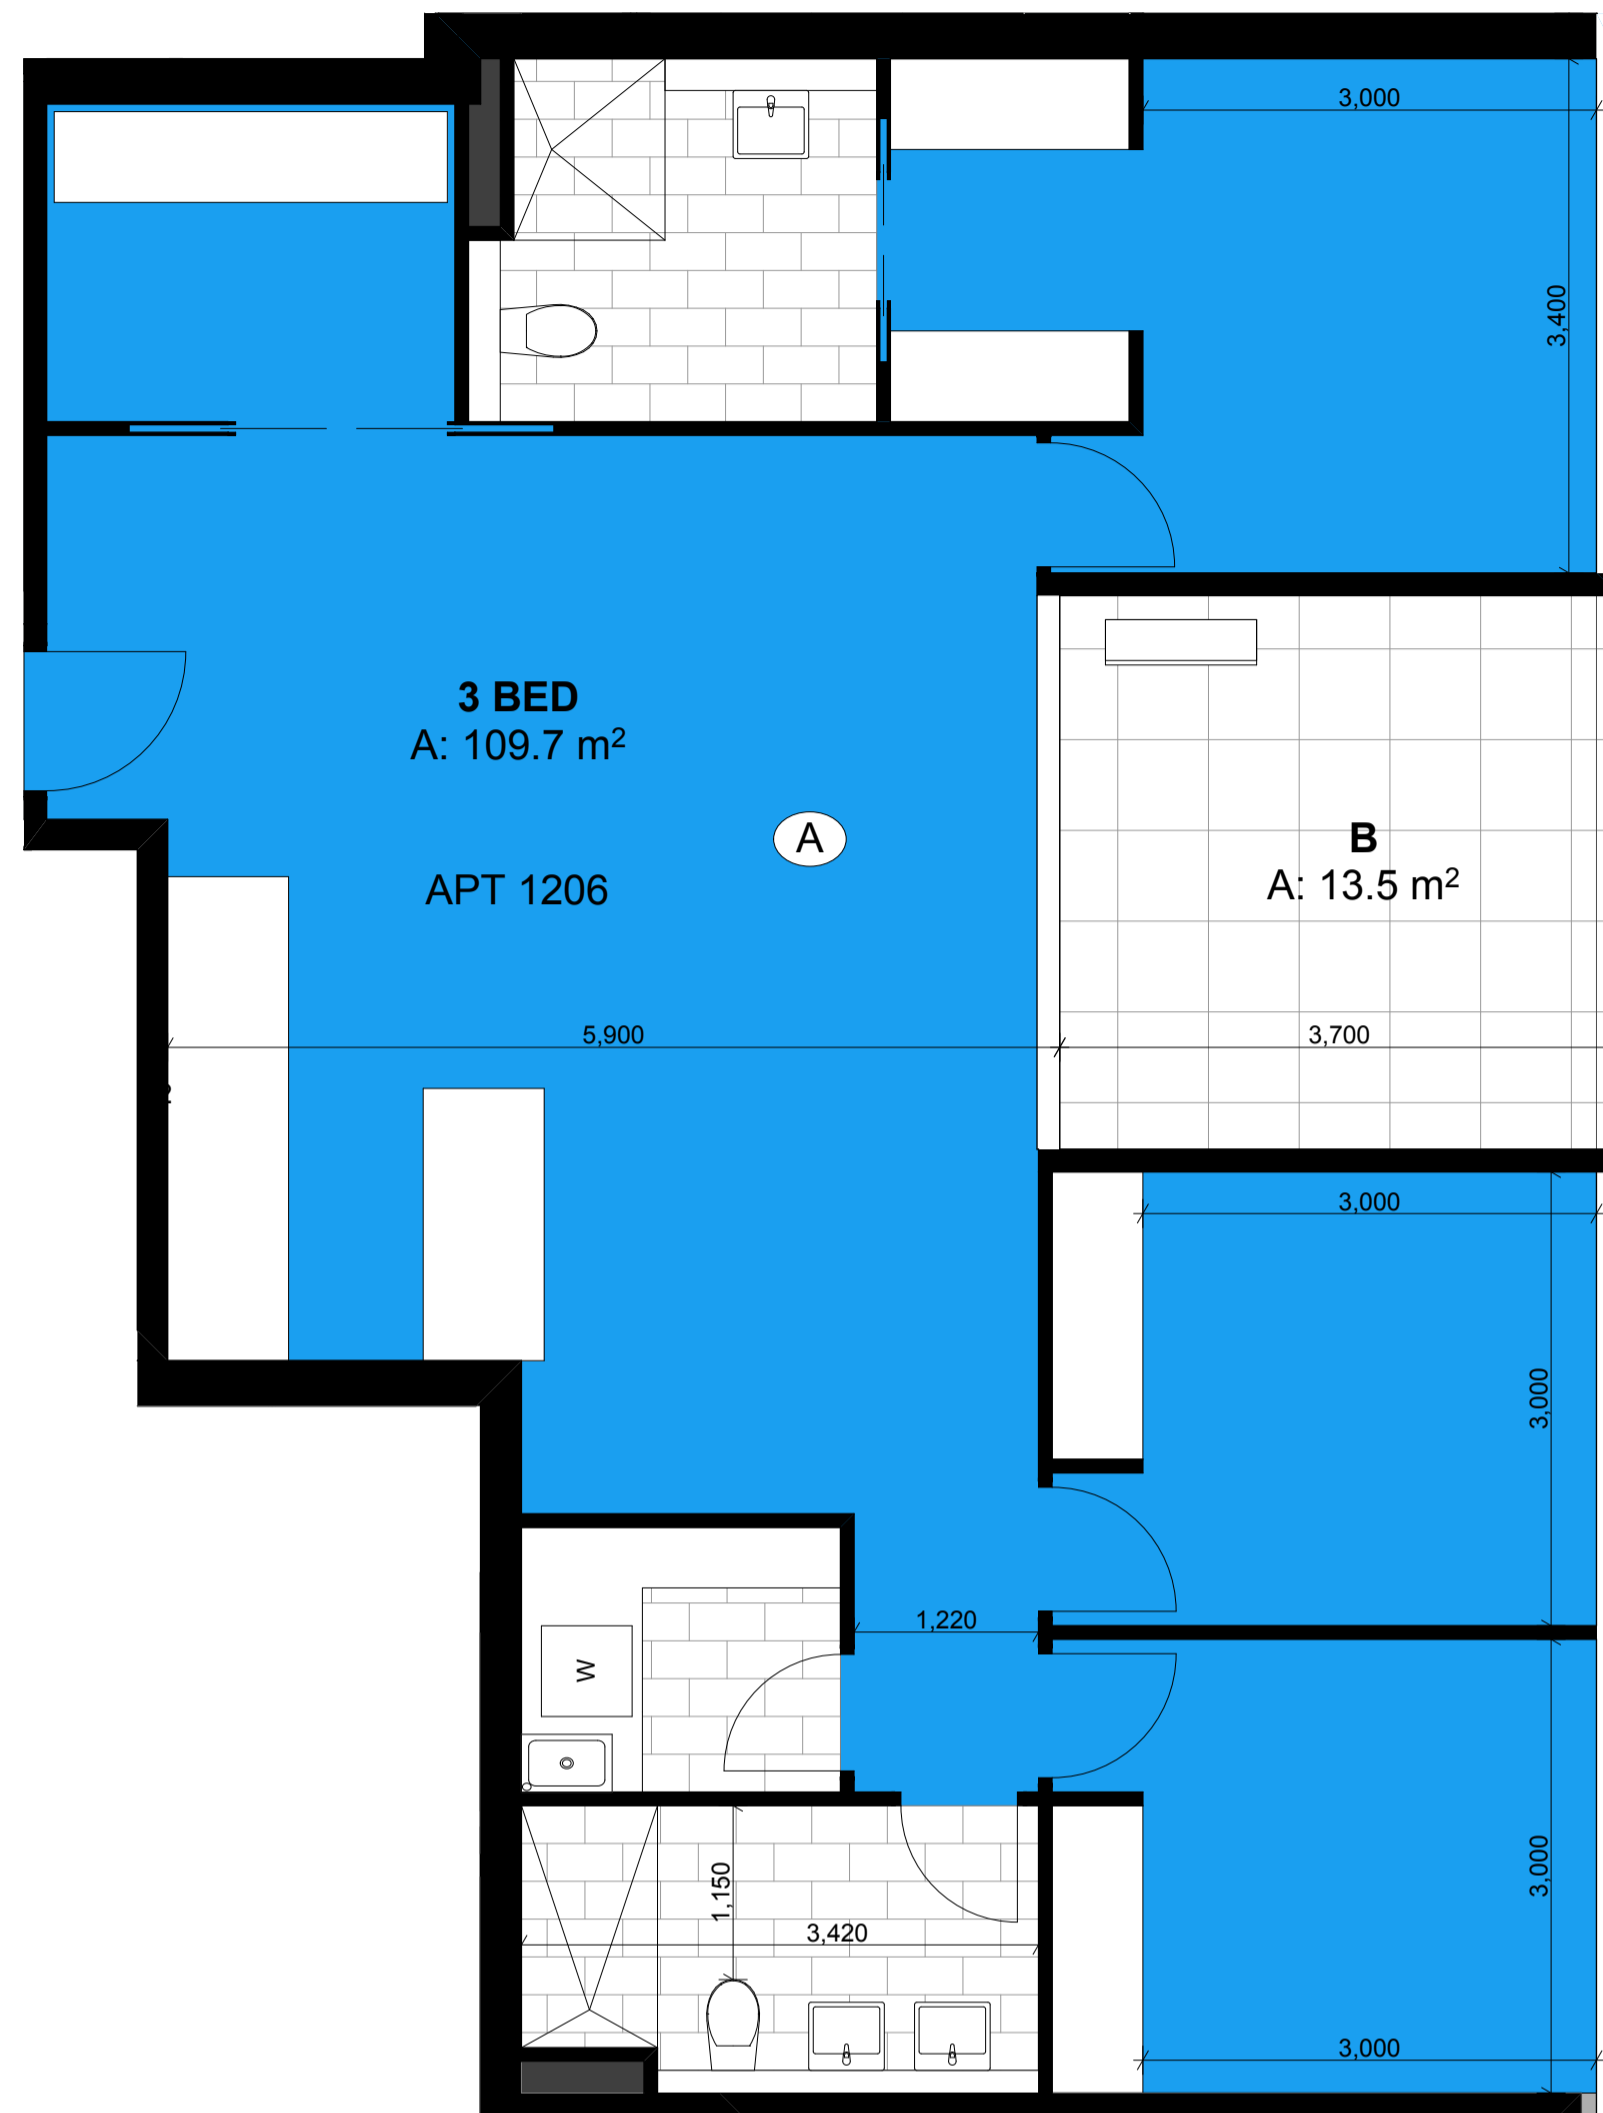

AT32  
SCALE: 1:50@A1

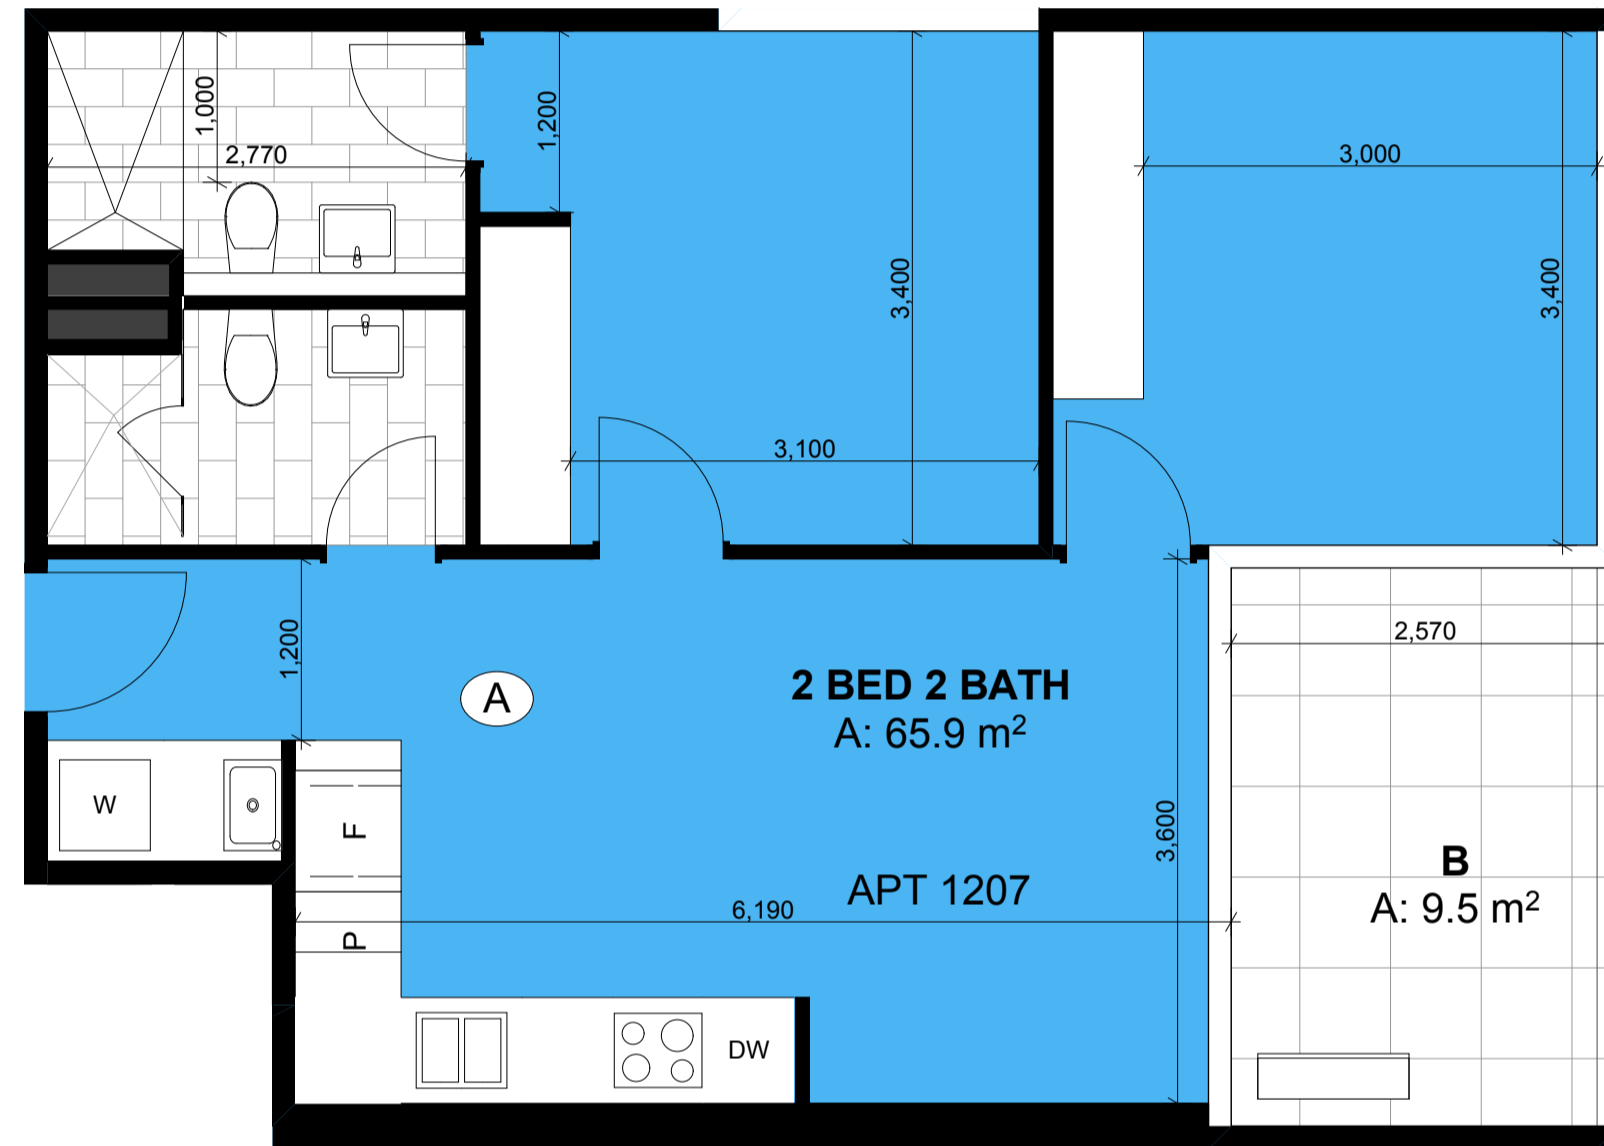

AT33  
SCALE: 1:50@A1

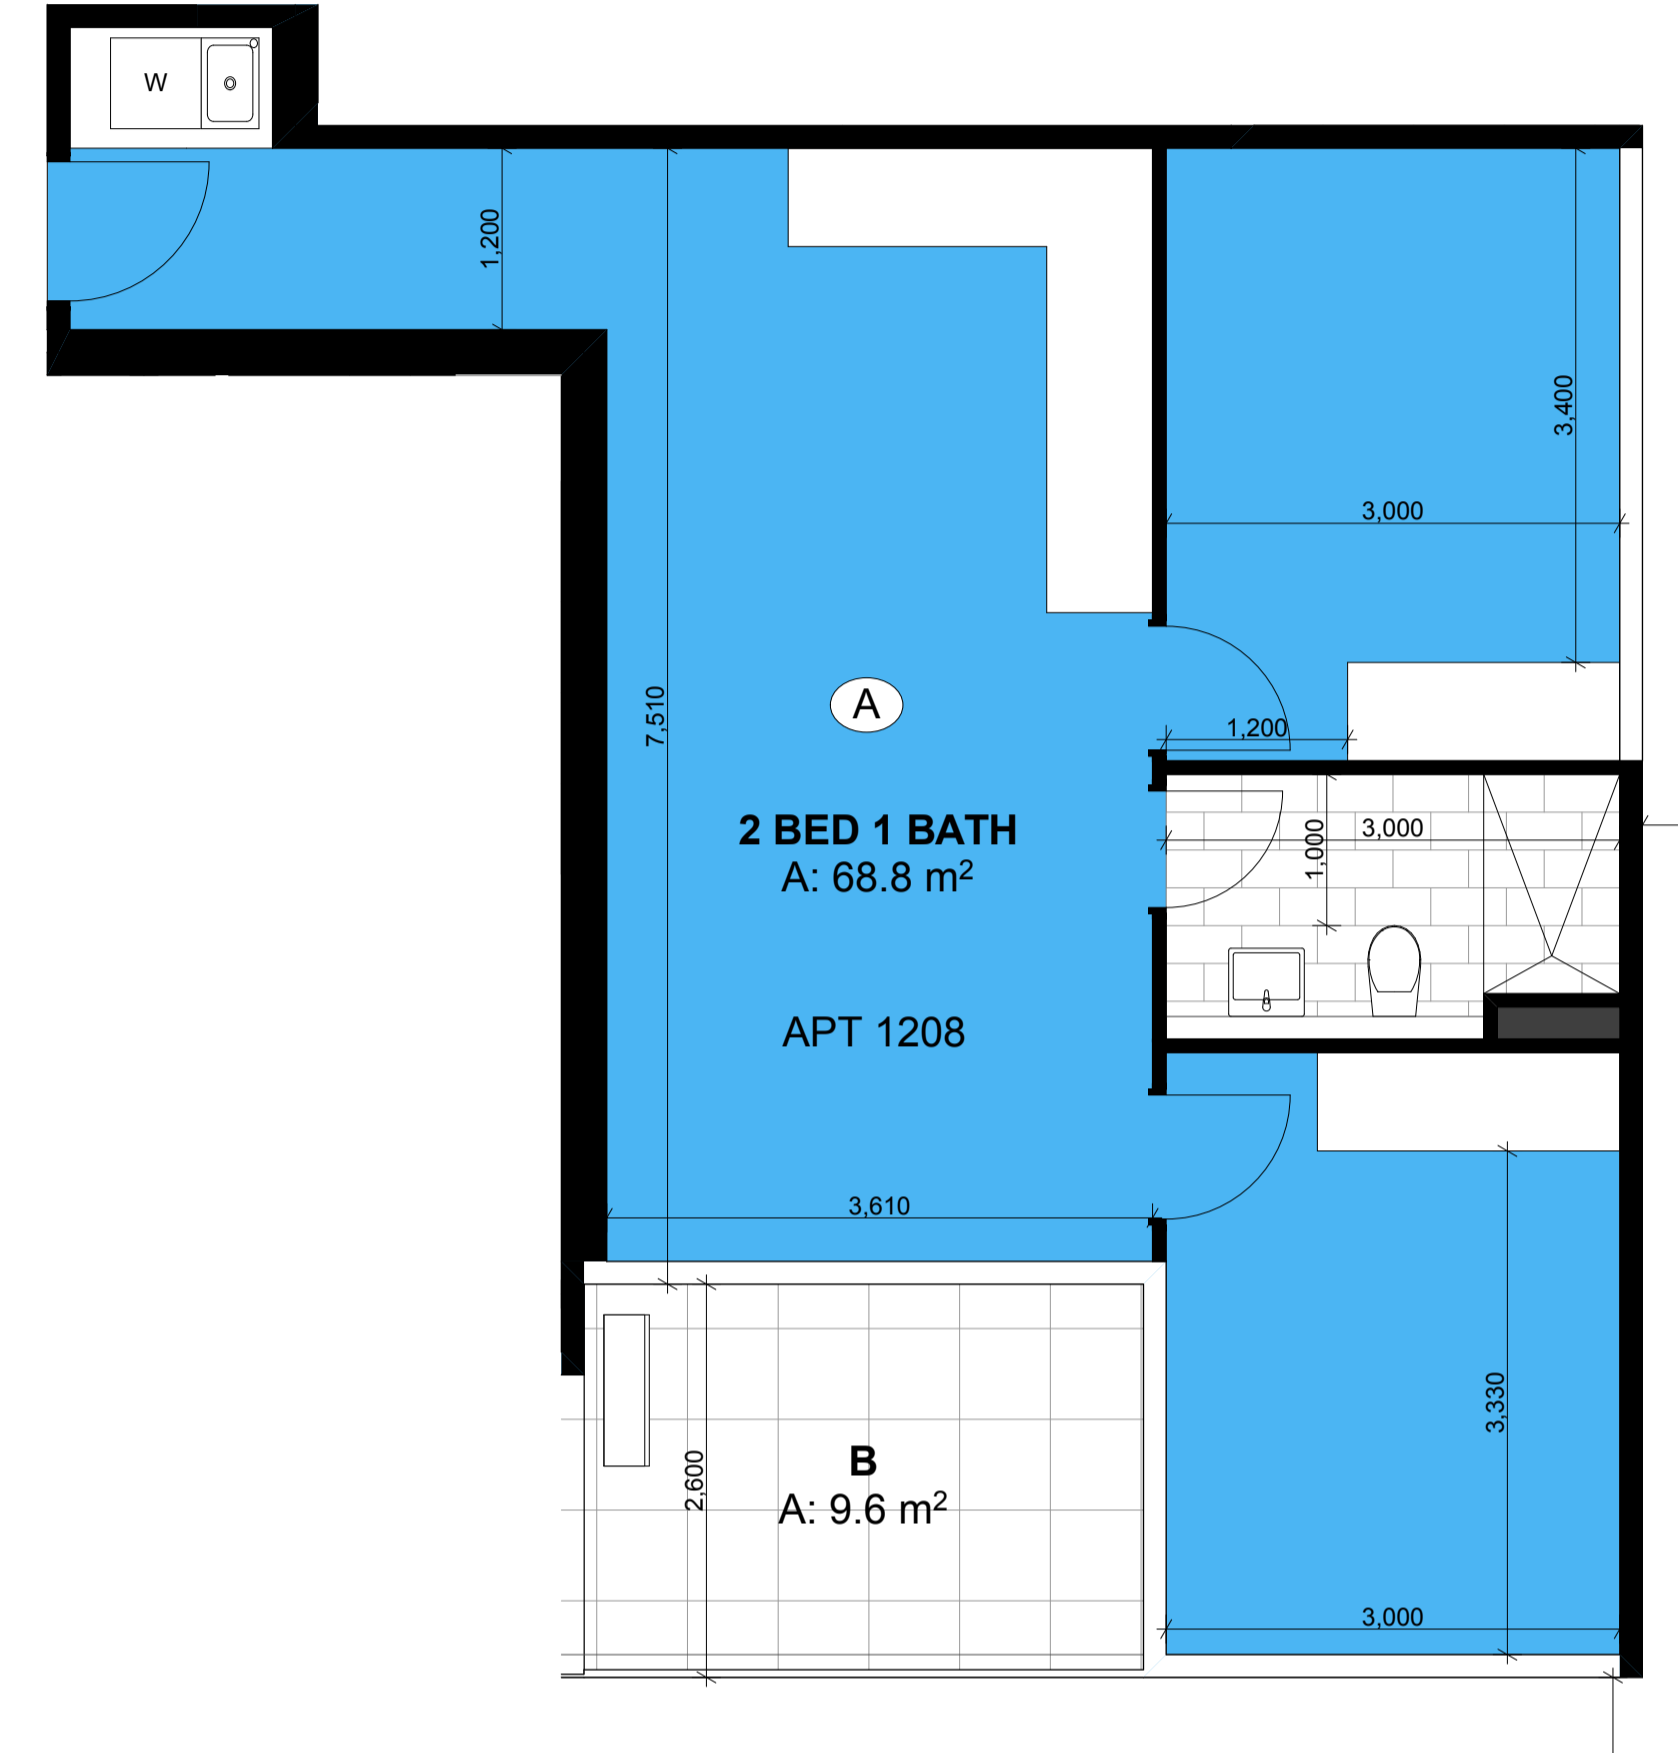


AT34  
SCALE: 1:50@A1

DATE	REVISION	BY	CHK	NO.
07.06.2017	TOWN PLANNING RFI'S [1]	JH,GE,MC,SP	RS	1

DATE	REVISION	BY	CHK	NO.

CONSULTANTS			
STRUCTURAL ENGINEER	<input type="checkbox"/>	#CONSULTANT 1-COMPANY NAME	T CONS. 1 PHONE
SERVICES ENGINEER	<input type="checkbox"/>	#CONSULTANT 2-COMPANY NAME	T CONS. 2 PHONE
BUILDING SURVEYOR	<input type="checkbox"/>	#CONSULTANT 3-COMPANY NAME	T CONS. 3 PHONE
FIRE ENGINEER	<input type="checkbox"/>	#CONSULTANT 4-COMPANY NAME	T CONS. 4 PHONE
ESD	<input type="checkbox"/>	#CONSULTANT 5-COMPANY NAME	T CONS. 5 PHONE

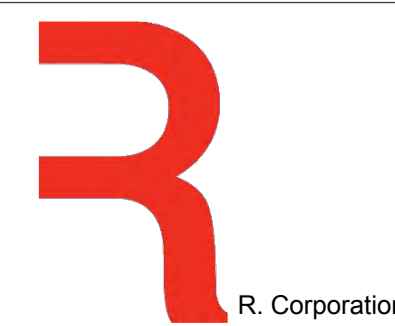

PROJECT  
253-273 NORMANBY  
RD, SOUTH  
MELBOURNE VIC  
3205

DRAWING TITLE  
APARTMENT TYPES - I  
TOWER

SCALE  
1:50 @A1

DATE  
2/03/2017

DRAWN  
JH,GE,MC,SP

JOB NO.  
12261

SCALE  
1:100 @A3

PLOT DATE  
14/06/2017


CHECKED  
RS

DRAWING NO.  
TP705


REVISION  
1

# TOWN PLANNING


In accepting and utilising this document the recipient agrees that Plus Architecture Pty. Ltd. ACN 091690336, retains all common law, statutory law and other rights including copyright and intellectual property rights. The recipient agrees not to use this document for any purpose other than its intended use; to waive all claims against Plus Architecture resulting from unauthorised changes, or to reuse the document on other projects without the prior written consent of Plus Architecture. Under no circumstances shall transfer of this document be deemed a sale. Plus Architecture makes no warranties of fitness for any purpose. The Builder/Contractor shall verify job dimensions prior to any work commencing. Figured dimensions shall take precedence over scaled work.

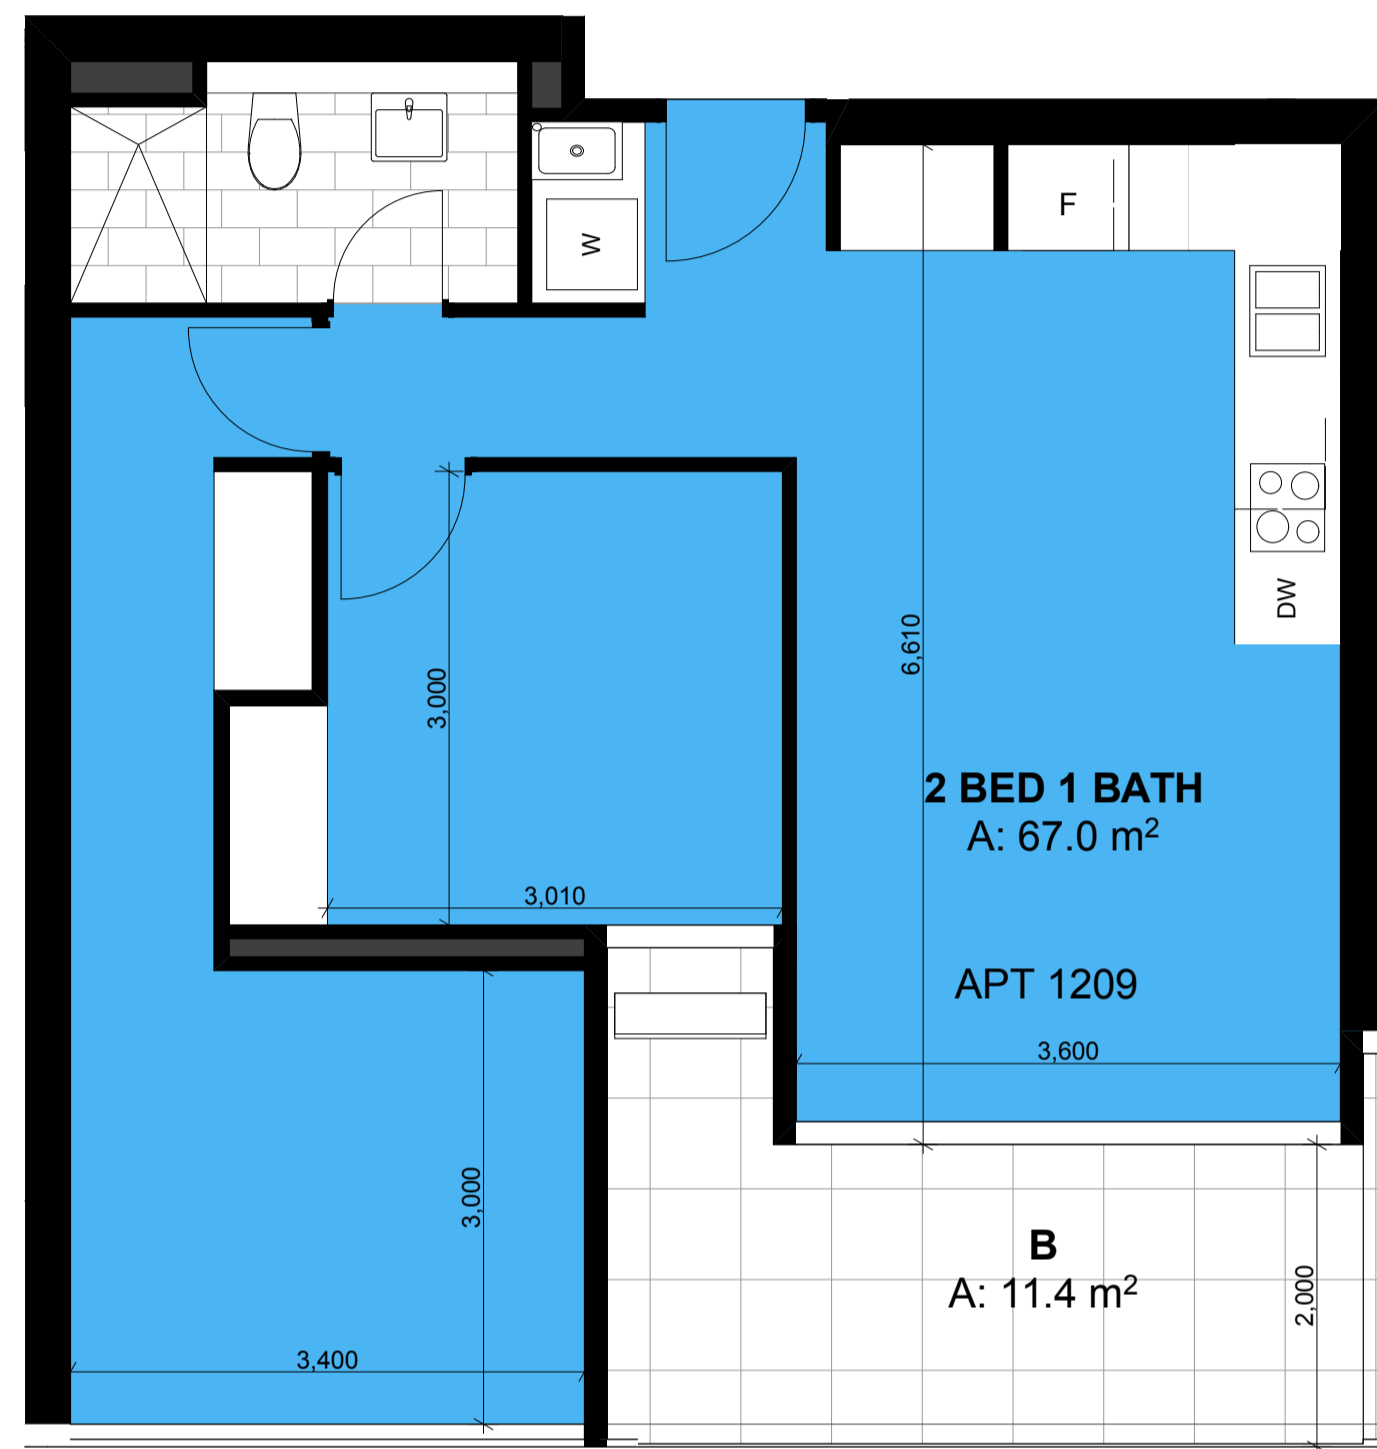

AT35  
SCALE: 1:50@A1

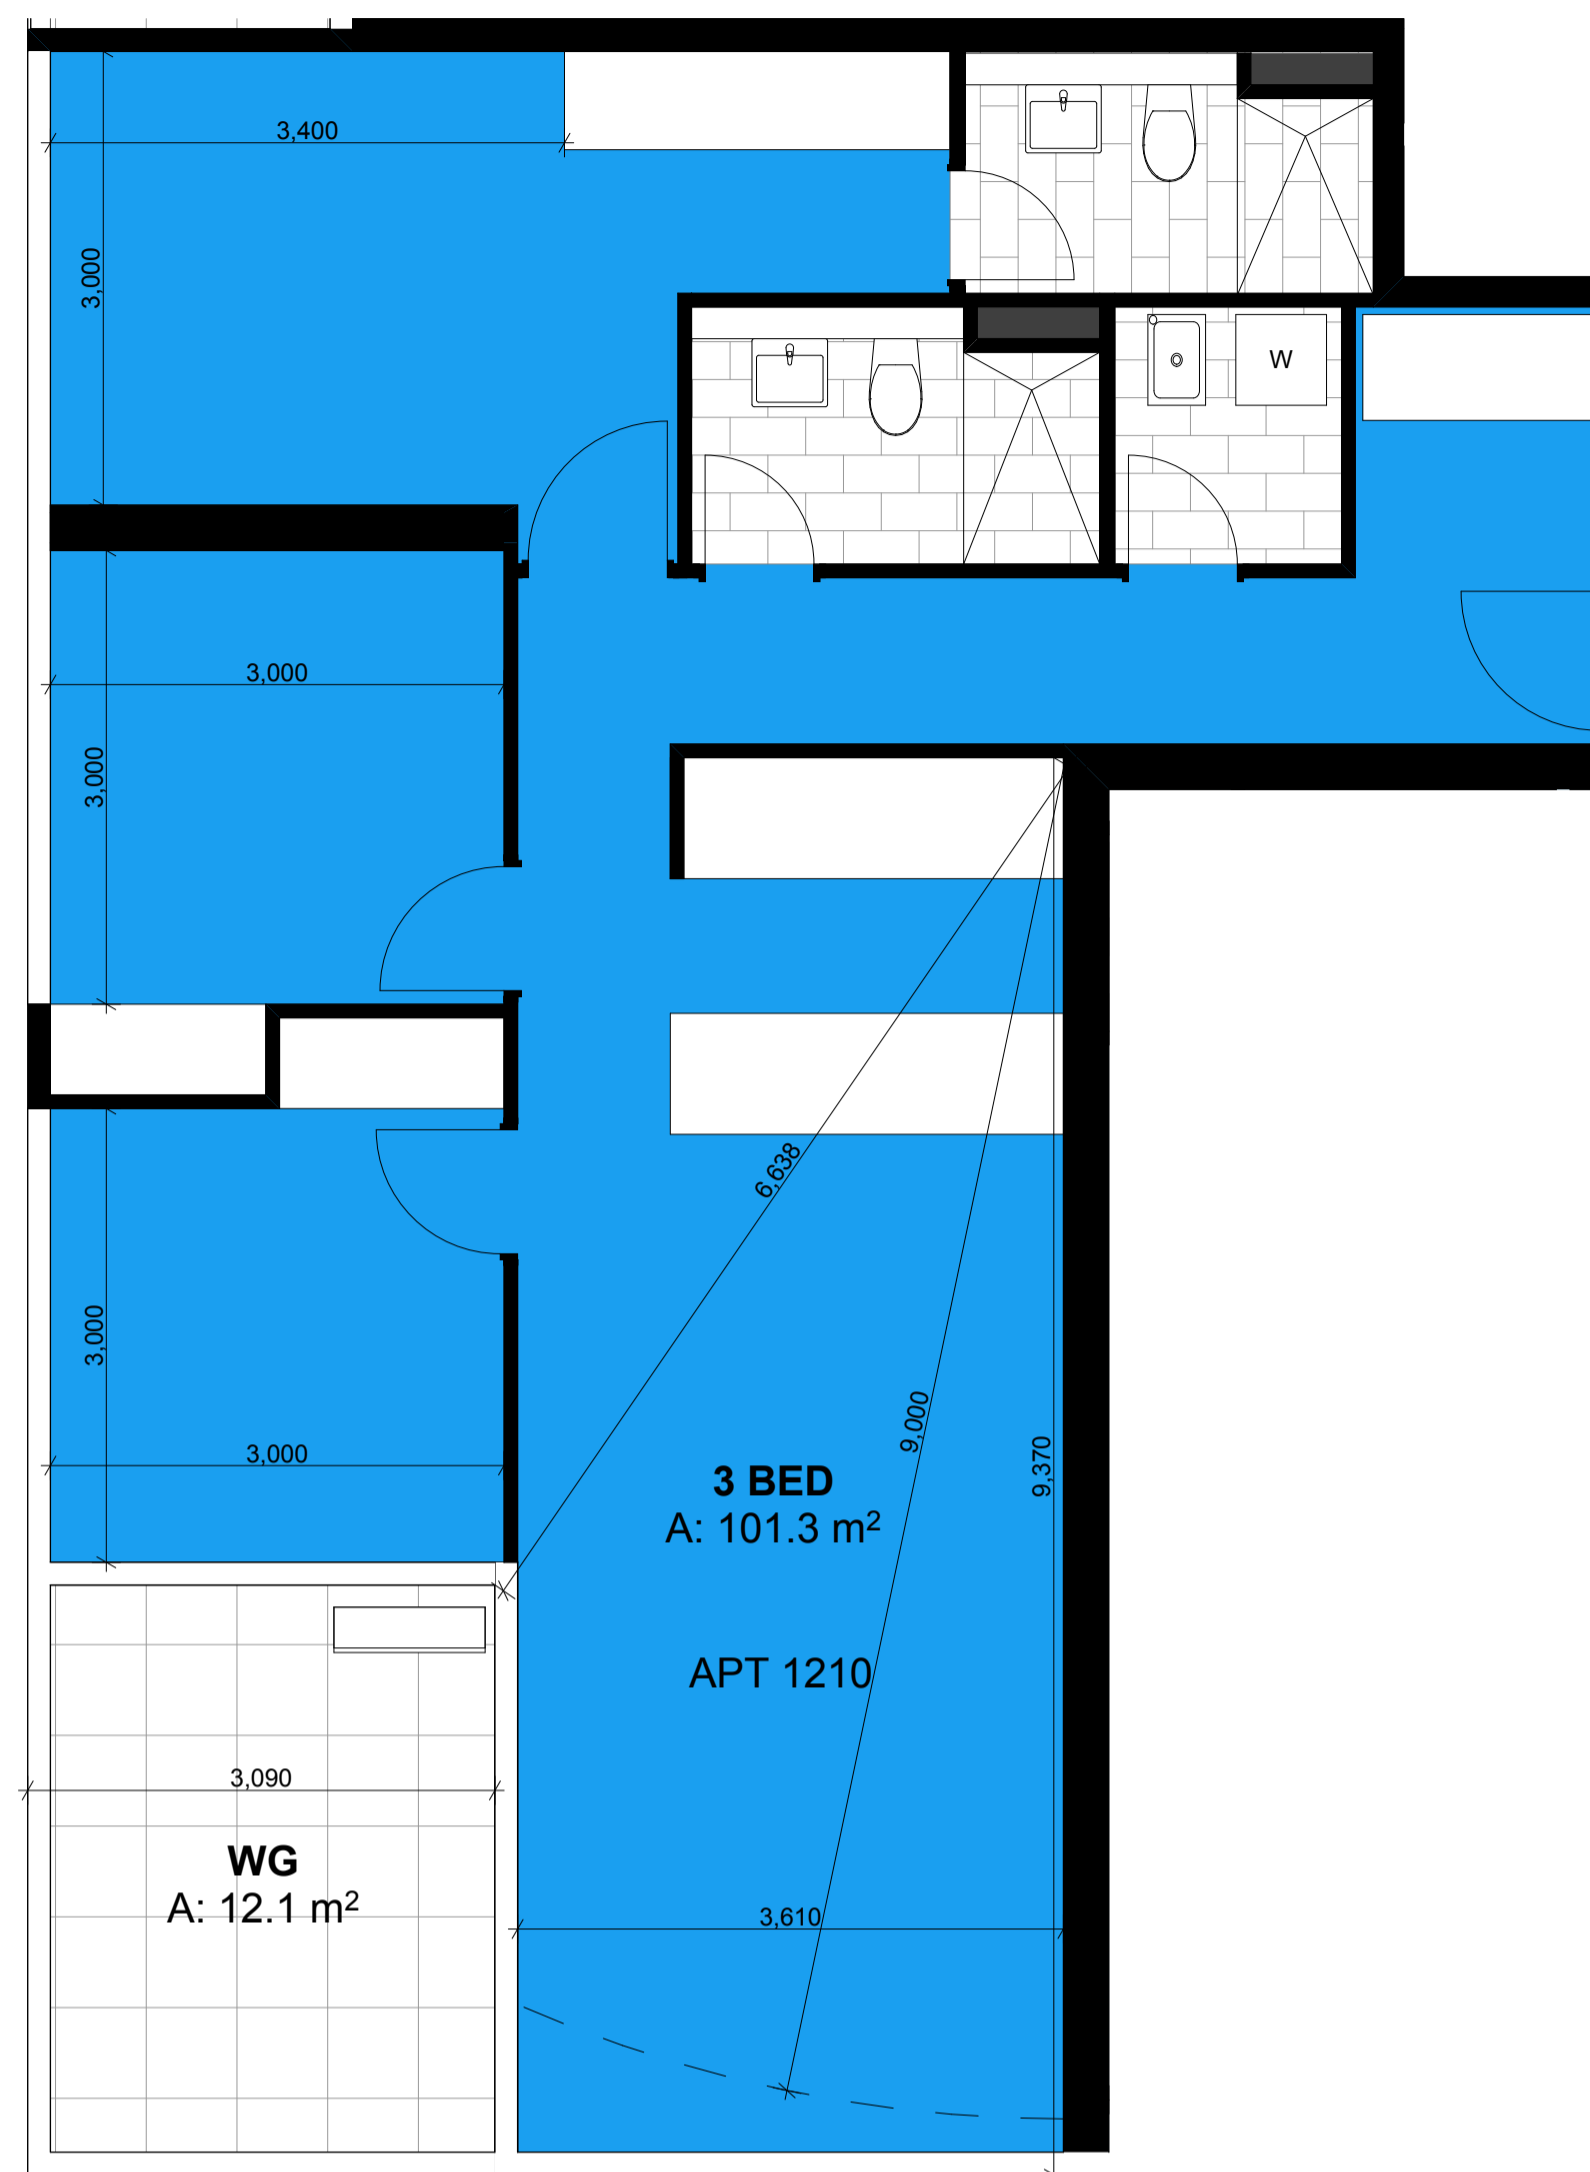

AT36  
SCALE: 1:50@A1

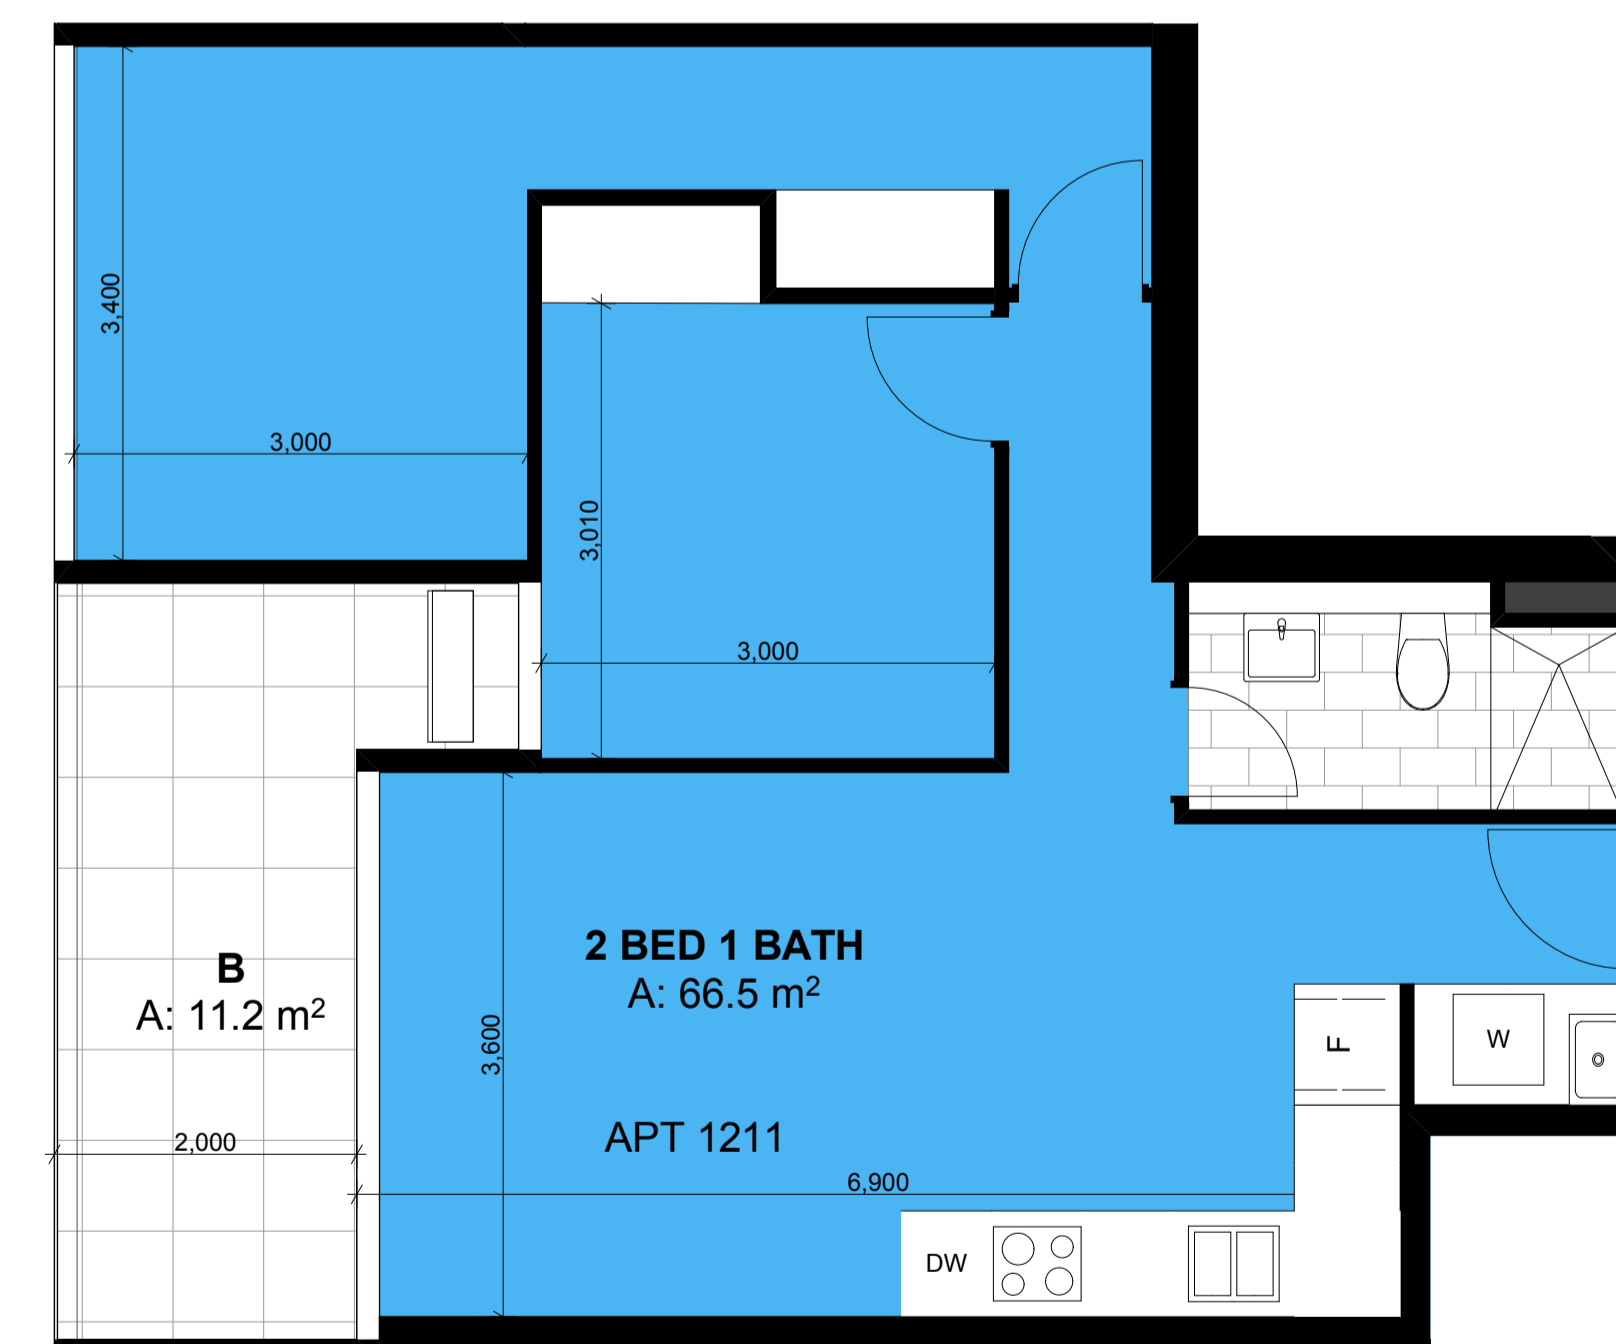


AT37  
SCALE: 1:50@A1

DATE	REVISION	BY	CHK	NO.
07.06.2017	TOWN PLANNING RFI'S [1]	JH,GE,MC,SP	RS	1

DATE	REVISION	BY	CHK	NO.

CONSULTANTS			
STRUCTURAL ENGINEER	<input type="checkbox"/> #CONSULTANT 1-COMPANY NAME	T CONS. 1 PHONE	
SERVICES ENGINEER	<input type="checkbox"/> #CONSULTANT 2-COMPANY NAME	T CONS. 2 PHONE	
BUILDING SURVEYOR	<input type="checkbox"/> #CONSULTANT 3-COMPANY NAME	T CONS. 3 PHONE	
FIRE ENGINEER	<input type="checkbox"/> #CONSULTANT 4-COMPANY NAME	T CONS. 4 PHONE	
ESD	<input type="checkbox"/> #CONSULTANT 5-COMPANY NAME	T CONS. 5 PHONE	

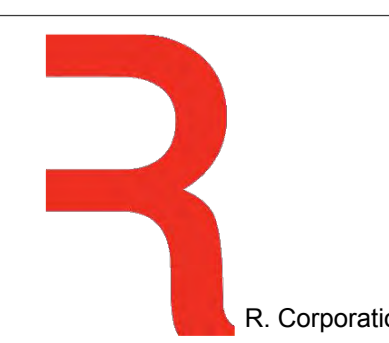

PROJECT  
253-273 NORMANBY  
RD, SOUTH  
MELBOURNE VIC  
3205

DRAWING TITLE  
APARTMENT TYPES - I  
TOWER

SCALE  
1:50 @A1

DATE  
2/03/2017

DRAWN  
JH,GE,MC,SP

JOB NO.  
12261

SCALE  
1:100 @A3

PLOT DATE  
14/06/2017


CHECKED  
RS

DRAWING NO.  
TP706


REVISION  
1

# TOWN PLANNING



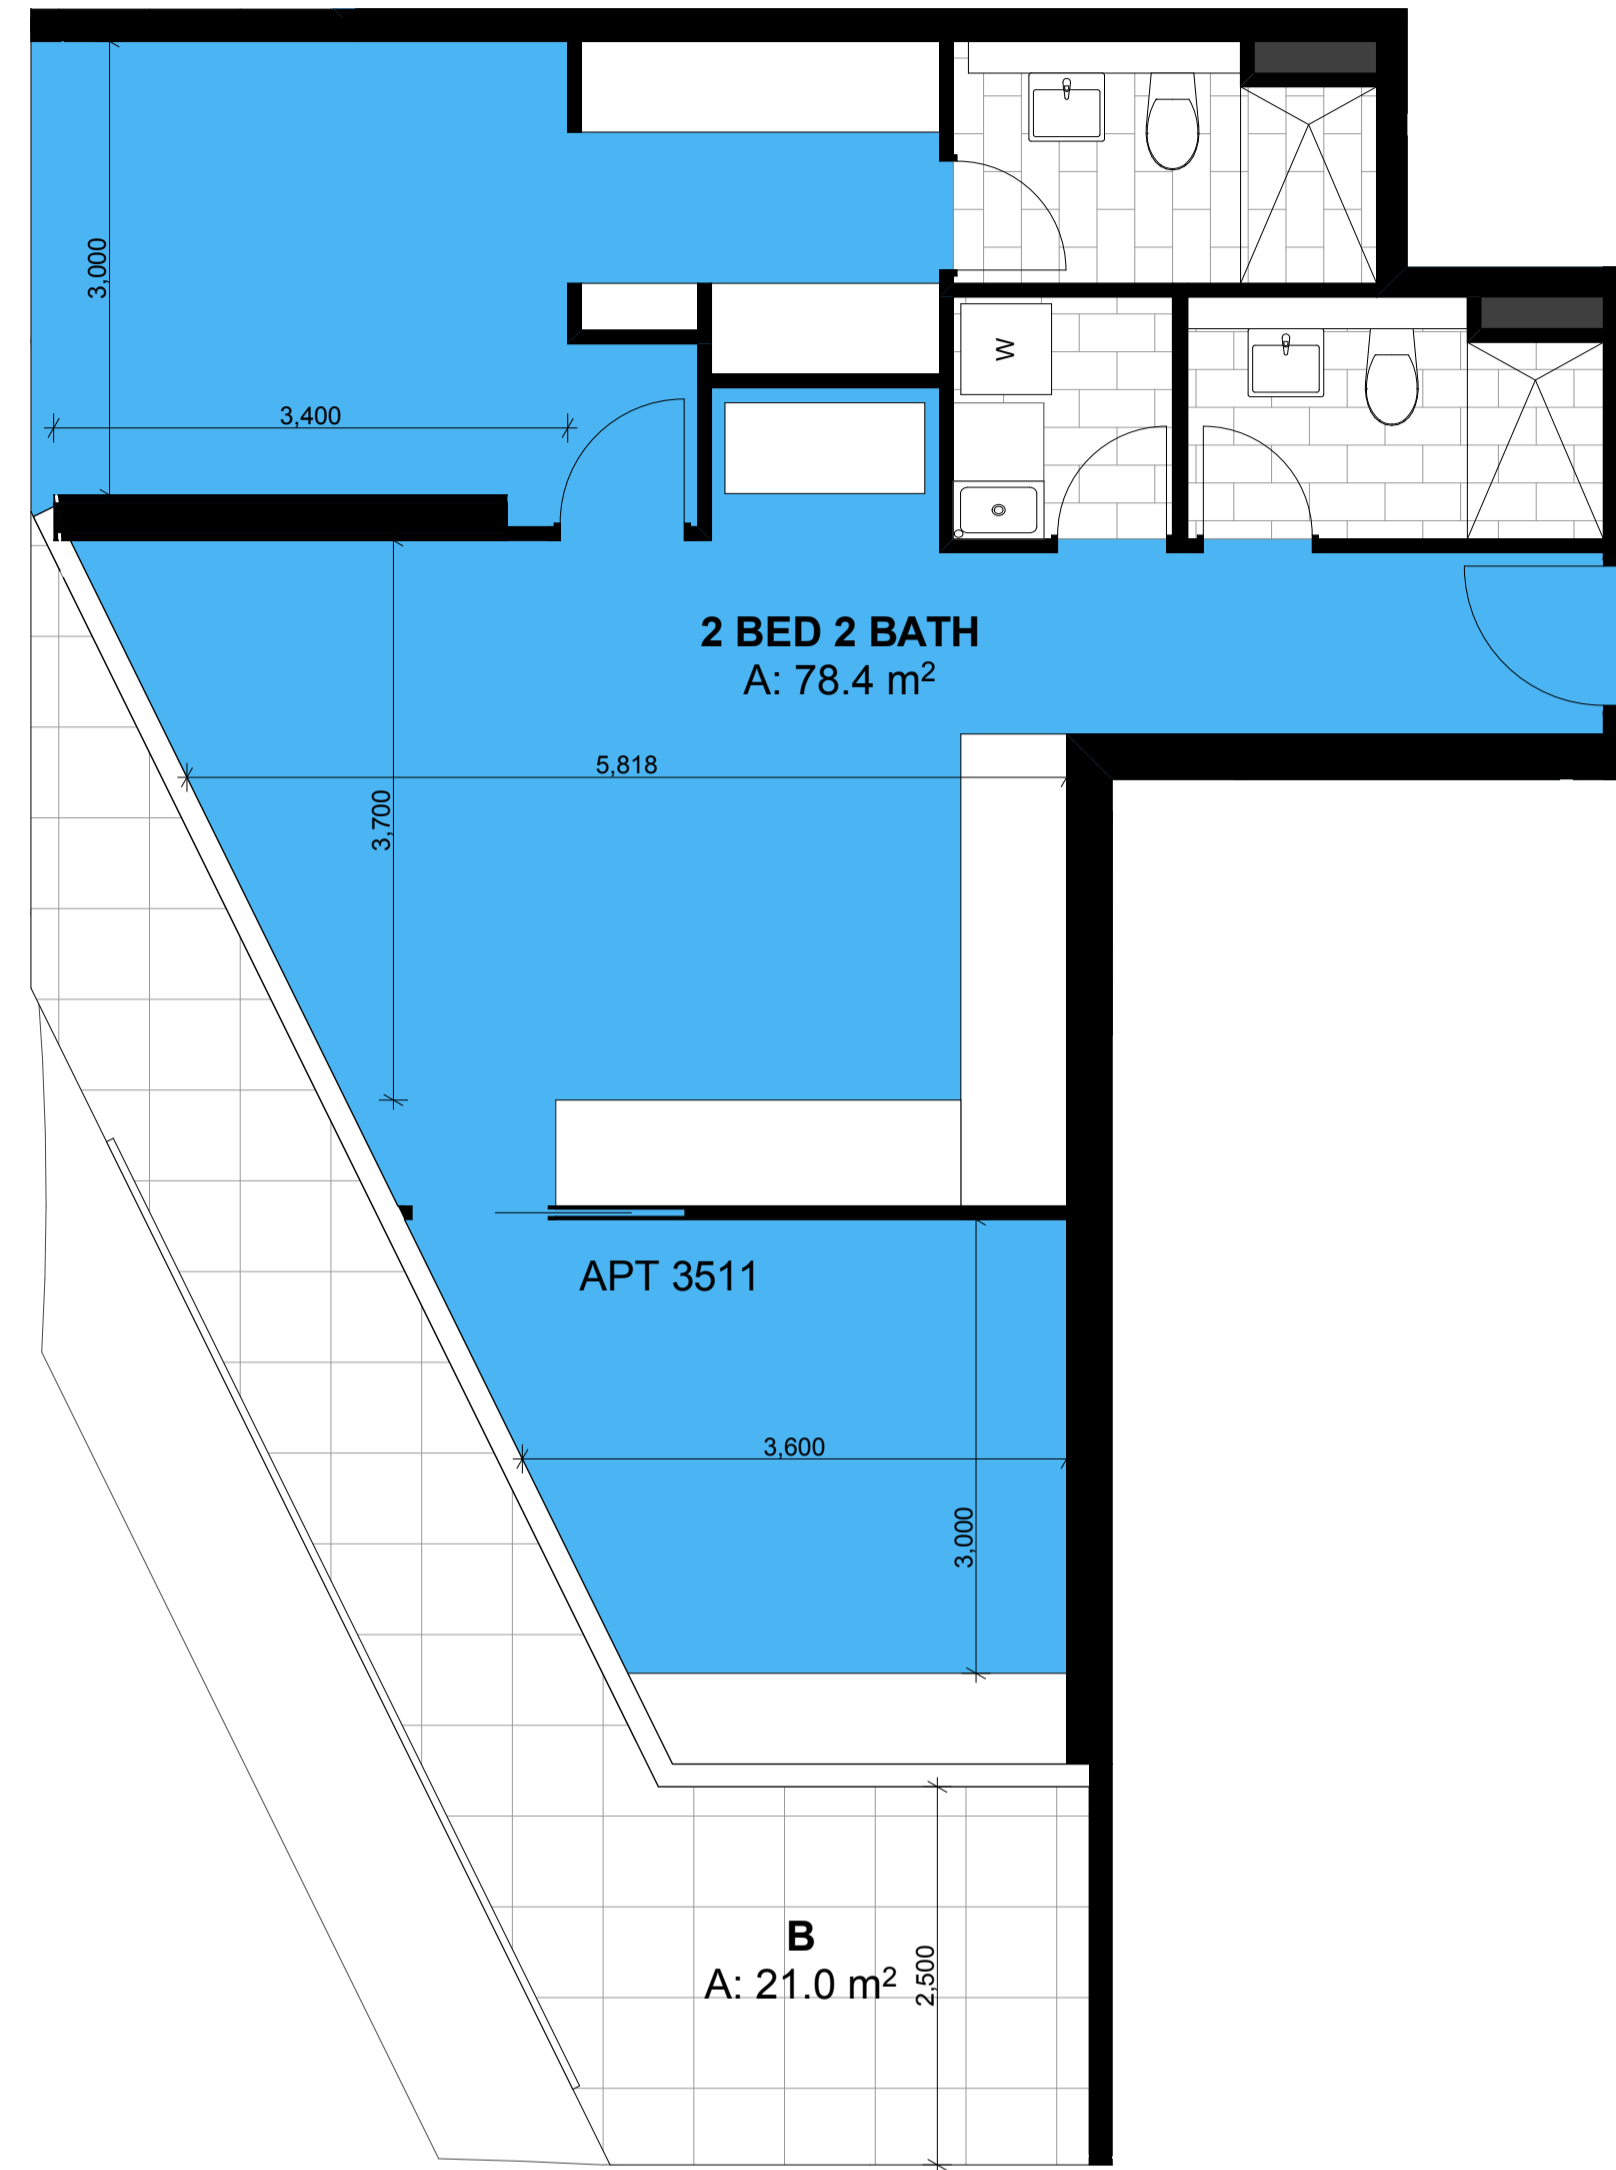

AT40  
SCALE: 1:50@A1

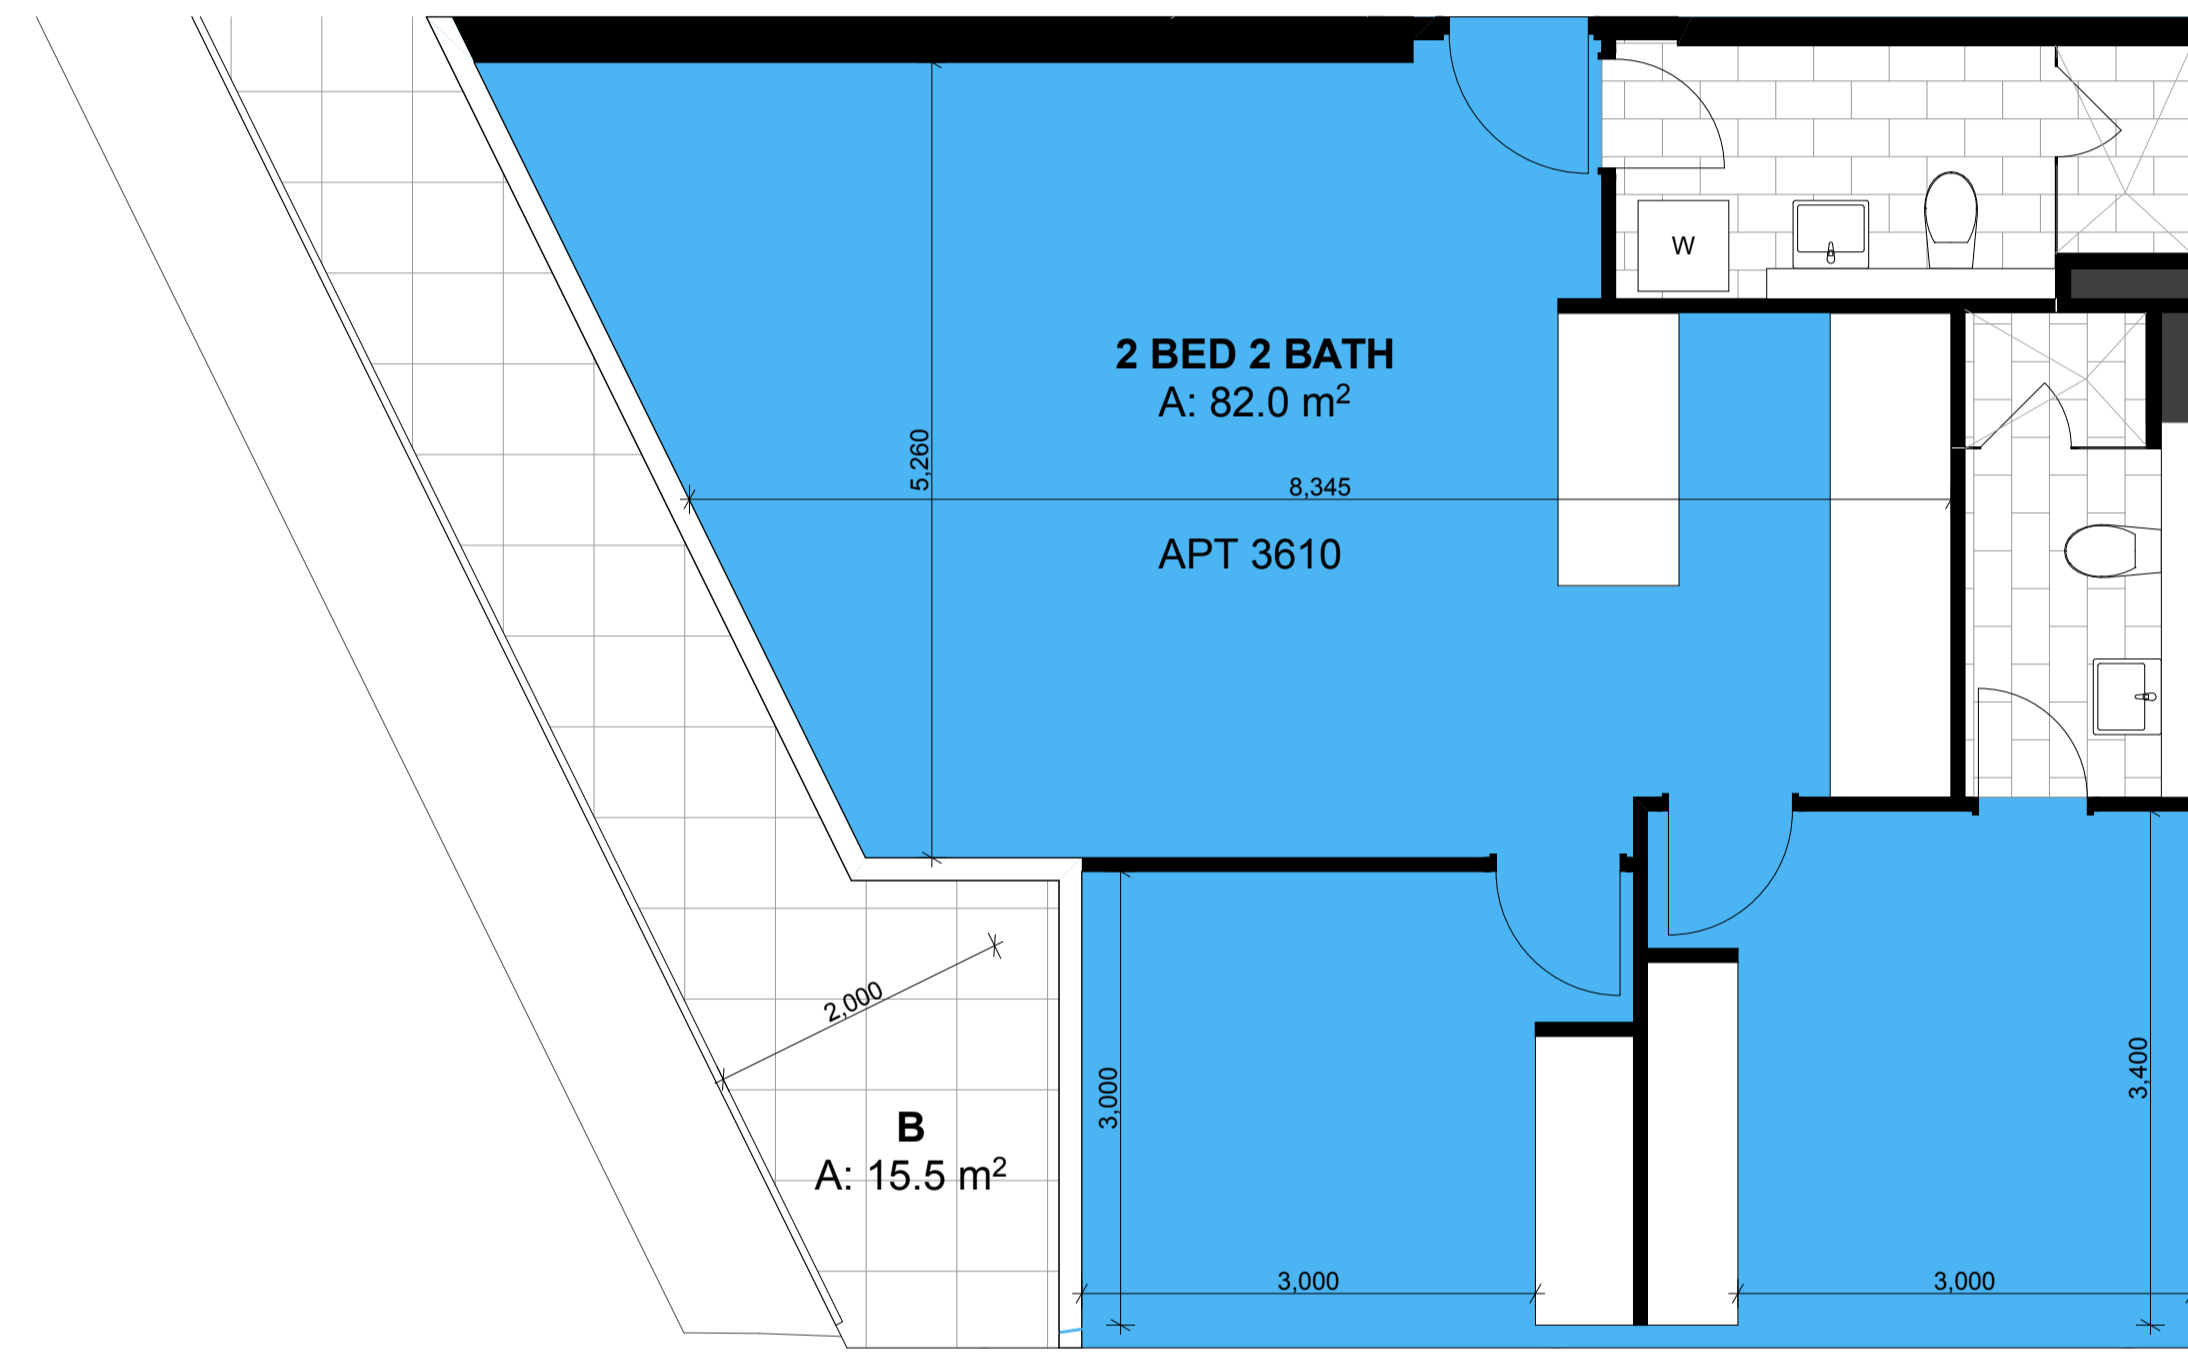


AT41  
SCALE: 1:50@A1

DATE	REVISION	BY	CHK	NO.
07.06.2017	TOWN PLANNING RFI'S [1]	JH,GE,MC,SP	RS	1

DATE	REVISION	BY	CHK	NO.

CONSULTANTS			
STRUCTURAL ENGINEER	<input type="checkbox"/>	#CONSULTANT 1-COMPANY NAME	T CONS. 1 PHONE
SERVICES ENGINEER	<input type="checkbox"/>	#CONSULTANT 2-COMPANY NAME	T CONS. 2 PHONE
BUILDING SURVEYOR	<input type="checkbox"/>	#CONSULTANT 3-COMPANY NAME	T CONS. 3 PHONE
FIRE ENGINEER	<input type="checkbox"/>	#CONSULTANT 4-COMPANY NAME	T CONS. 4 PHONE
ESD	<input type="checkbox"/>	#CONSULTANT 5-COMPANY NAME	T CONS. 5 PHONE

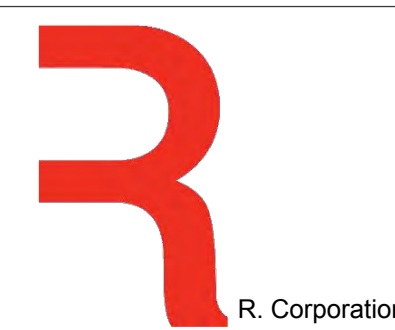

PROJECT  
253-273 NORMANBY  
RD, SOUTH  
MELBOURNE VIC  
3205

DRAWING TITLE  
APARTMENT TYPES - I  
TOWER

SCALE  
1:50 @A1

DATE  
2/03/2017

DRAWN  
JH,GE,MC,SP

JOB NO.  
12261

SCALE  
1:100 @A3

PLOT DATE  
14/06/2017

CHECKED  
RS

DRAWING NO.  
TP708

REVISION  
1

# TOWN PLANNING

In accepting and utilising this document the recipient agrees that Plus Architecture Pty. Ltd. ACN 091690336, retains all common law, statutory law and other rights including copyright and intellectual property rights. The recipient agrees not to use this document for any purpose other than its intended use, to waive all claims against Plus Architecture resulting from unauthorised changes, or to reuse the document on other projects without the prior written consent of Plus Architecture. Under no circumstances shall transfer of this document be deemed a sale. Plus Architecture makes no warranties of fitness for any purpose. The Builder/Contractor shall verify job dimensions prior to any work commencing. Figured dimensions shall take precedence over scaled work.