


01 PODIUM SECTION CC
1:10000

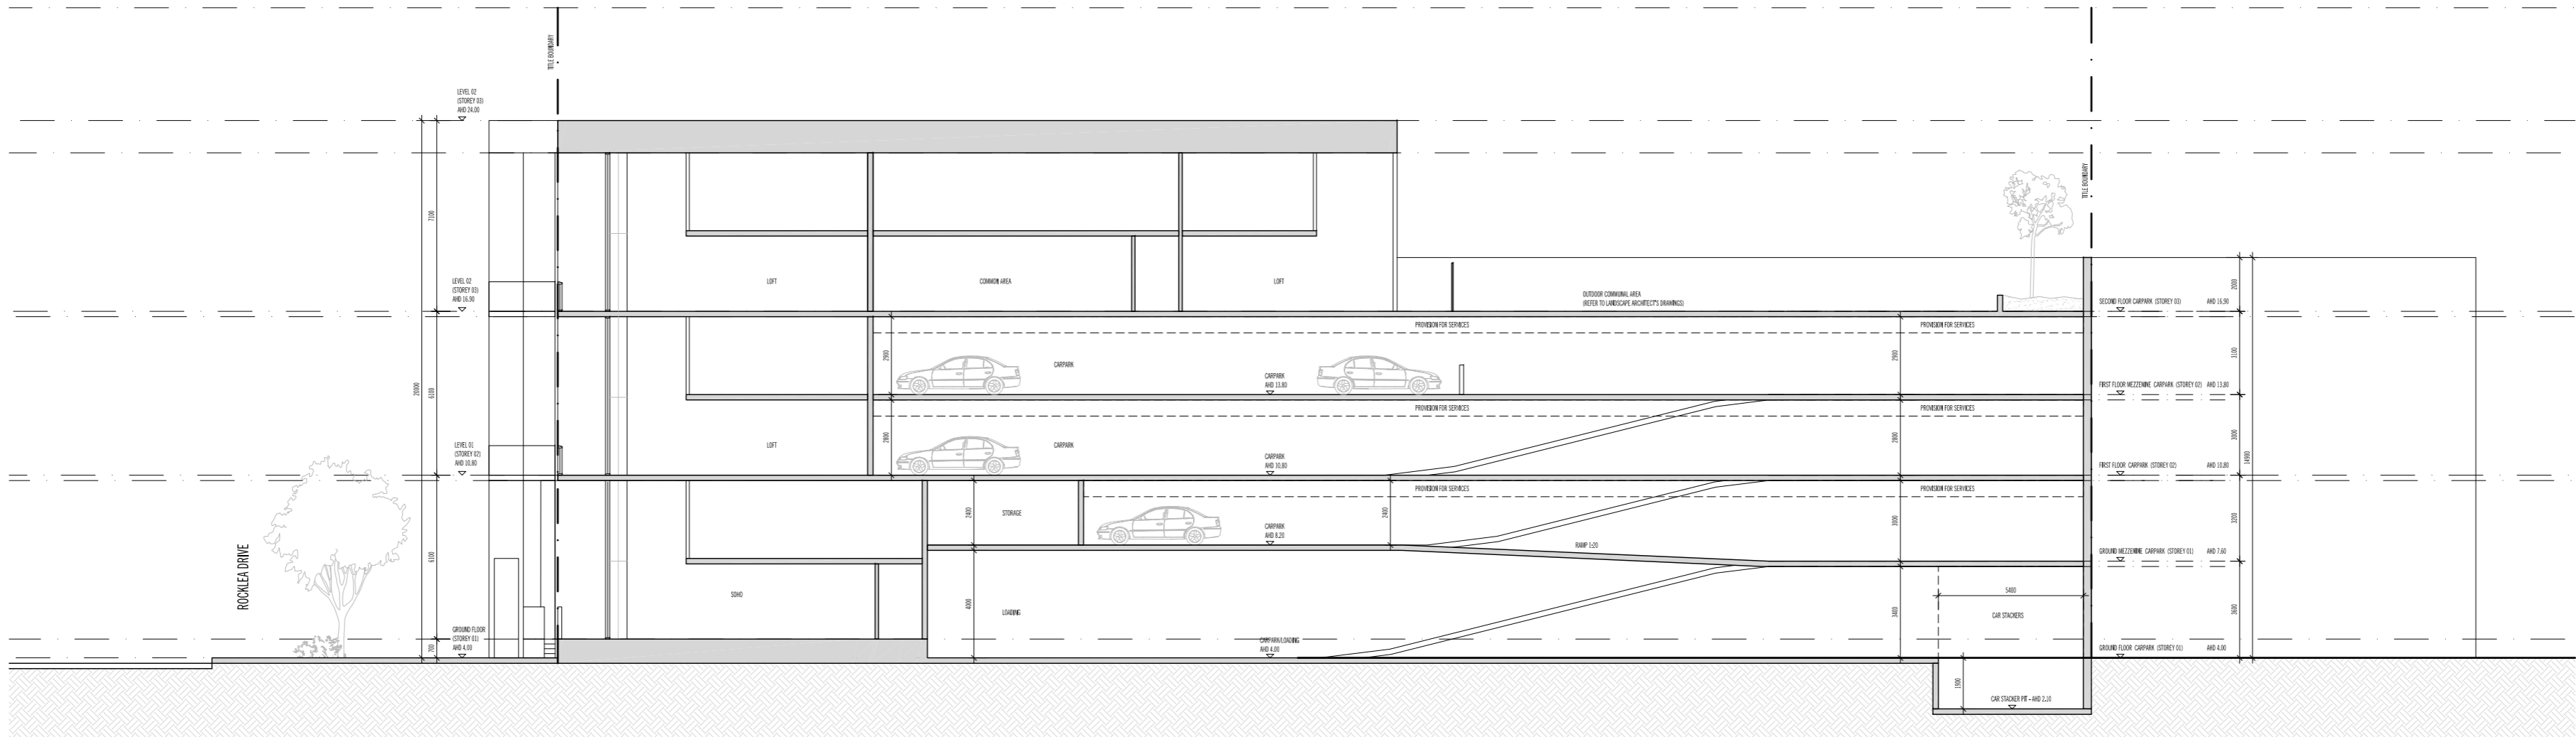

01 PODIUM SECTION DD
1:10000

PORT PHILLIP PLANNING DEPARTMENT
Date Received: 23/08/2017

Rev No.	Date	Reason for Issue	Issued By	Rev No.	Date	Reason for Issue	Issued By
1	16/03/17	FOR PLUMBING RESPONSE	TP	1	16/03/17	FOR PLUMBING RESPONSE	TP

Condition of Use
This drawing is to be used in accordance with the terms of the Conditions of Use and is not to be used for any other purpose without the written consent of Elenberg Fraser.
1. The drawing is not to be used for any other purpose without the written consent of Elenberg Fraser.
SCALE@A0 1:100 SCALE@A2 1:200
**PRELIMINARY
NOT FOR CONSTRUCTION**
Report any discrepancies to the architect before proceeding with the work.

ELENBERG FRASER
LEVEL 1, 160 QUEEN STREET
MELBOURNE VICTORIA 3000 AUSTRALIA
TEL +61 3 9600 2260 FAX +61 3 9600 2266
EMAIL MAIL@ELENBERGFRASER.COM
WWW.ELENBERGFRASER.COM
JAN 97 556 188 726

Project No.
**17 ROCKLEA DR
PORT MELBOURNE
THIRD STREET**

Drawing Title
**PODIUM SECTION
SECTION CC & DD**
Drawing Number
16100
Drawing Date
TP
Drawing Number
A0955
Drawing Date