

PORT PHILLIP PLANNING DEPARTMENT Date Received: 20/06/2018



181 Ferrars Street

South Melbourne

URBAN DESIGN ARCHITECTS Unit 7/12 Tesse Road, Tossal VIC 3142 Telephone (03) 907 9091 www.uds.com.au A.S.N. 83 083 170 548

Rev	Date	Issue
G	18/04/18	Revised Plans
H	23/05/18	Services Coordination
I	29/05/18	Structure Coordination
J	20/06/18	Revised Plans


Title	GROUND FLOOR PLAN
Scale @A3	1 : 200
Date	30/01/18



Project No.: 17044

TP22

Rev.: J

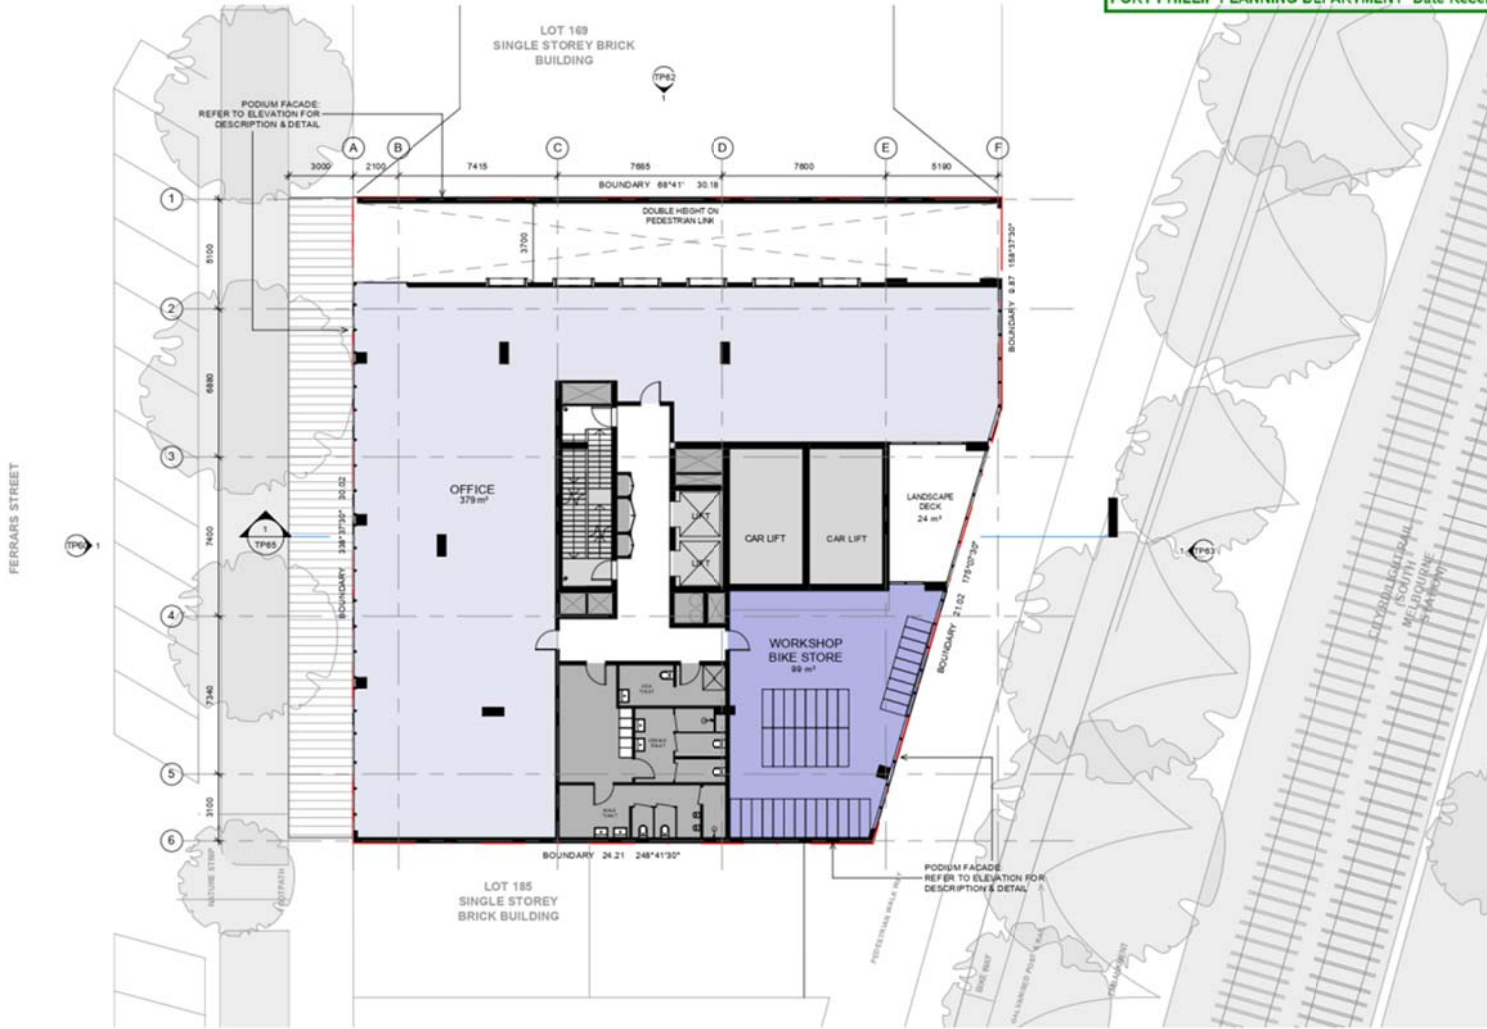

181 Ferrars Street

South Melbourne

URBAN DESIGN ARCHITECTS Unit 7/12 Tesse Road, Torren VIC 3142 Telephone (03) 907 9091 info@urban-design.com.au A.S.N. 83 363 175 548

Rev	Date	Issue
G	18/04/18	Revised Plans
H	23/05/18	Services Coordination
I	29/05/18	Structure Coordination
J	20/06/18	Revised Plans


Title	LEVEL 1 FLOOR PLAN
Scale @A3	1 : 200
Date	30/01/18



Project No.: 17044

TP23

Rev.: J

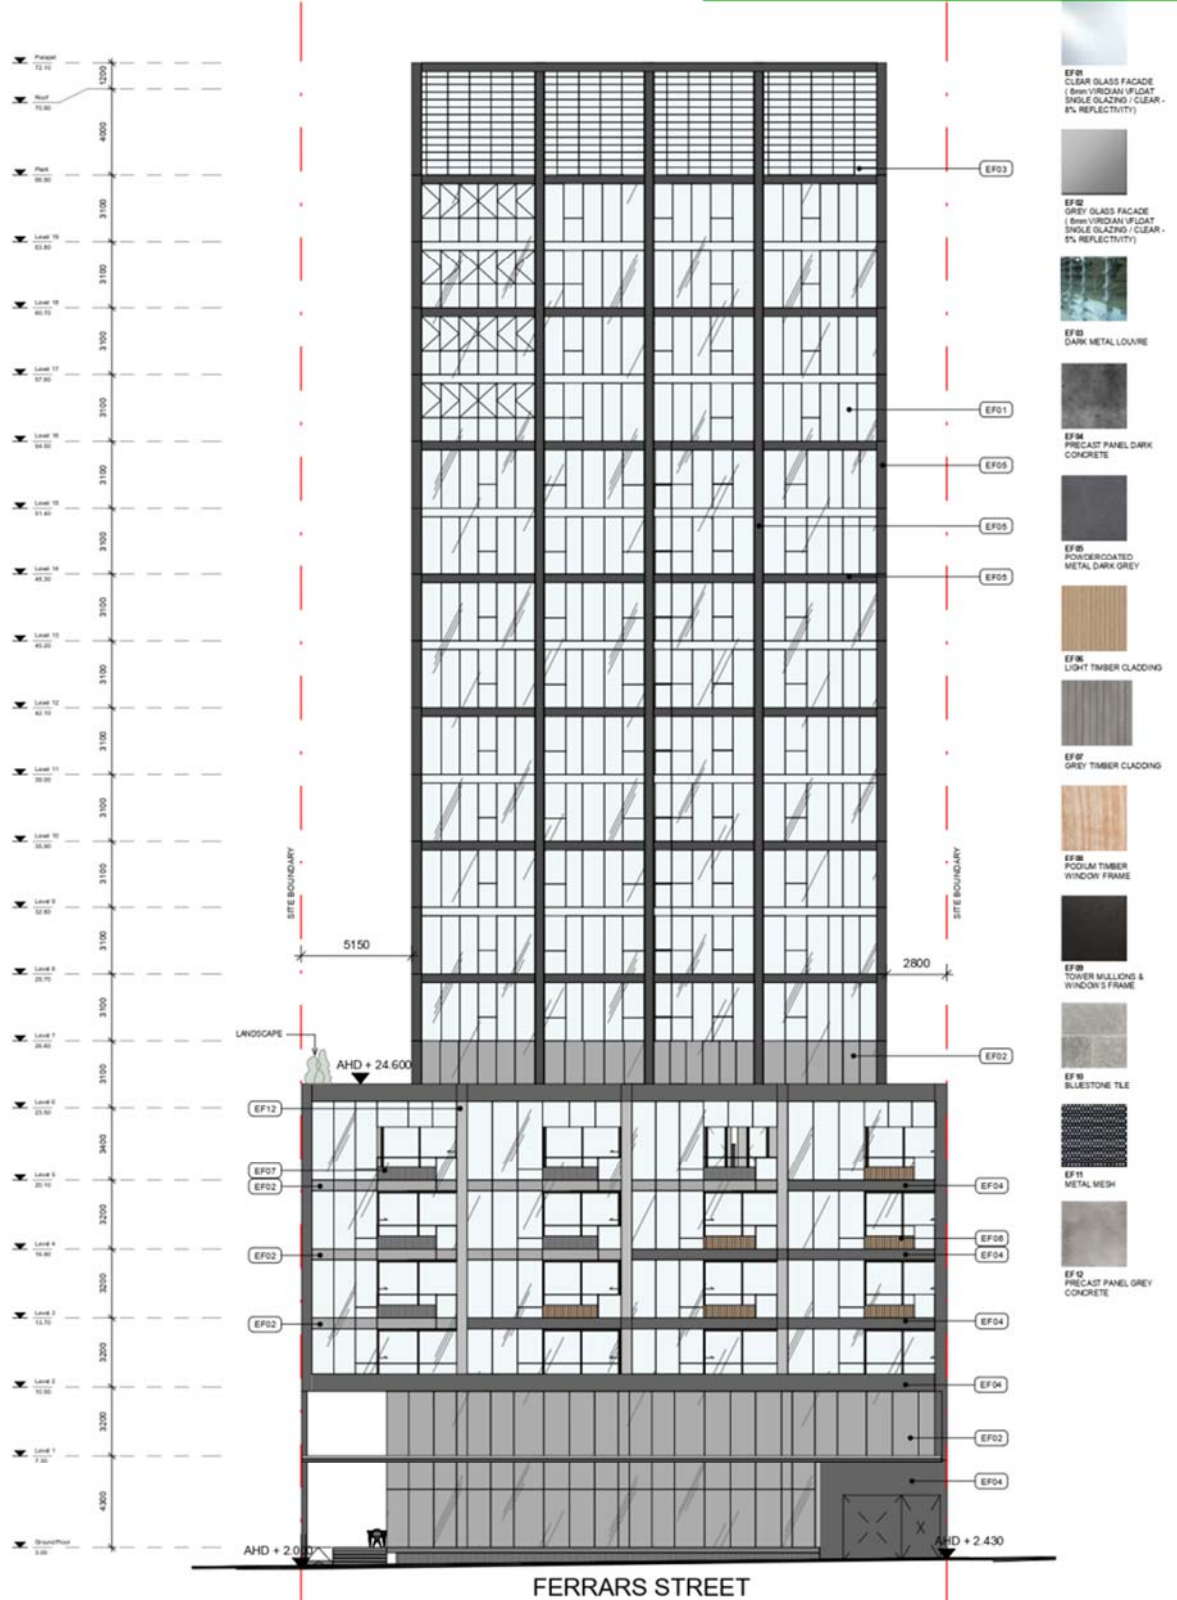


181 Ferrars Street
 South Melbourne
URBAN DESIGN ARCHITECTS, Unit 7 & 12 Tower Road, Tower VIC 3142, Telephone (03) 9607 9091, www.urbandesign.com.au, A-211 83 283 173 548

Rev	Date	Issue
C	18/04/18	Revised Plans
D	27/04/18	Revised Plans
E	20/06/18	Revised Plans

Title	SOUTH-WEST ELEVATION
Scale	@A3 1:200
Date	30/01/18

Project No.:	17044
	TP60
Rev.:	E

PORT PHILLIP PLANNING DEPARTMENT Date Received 10/06/18

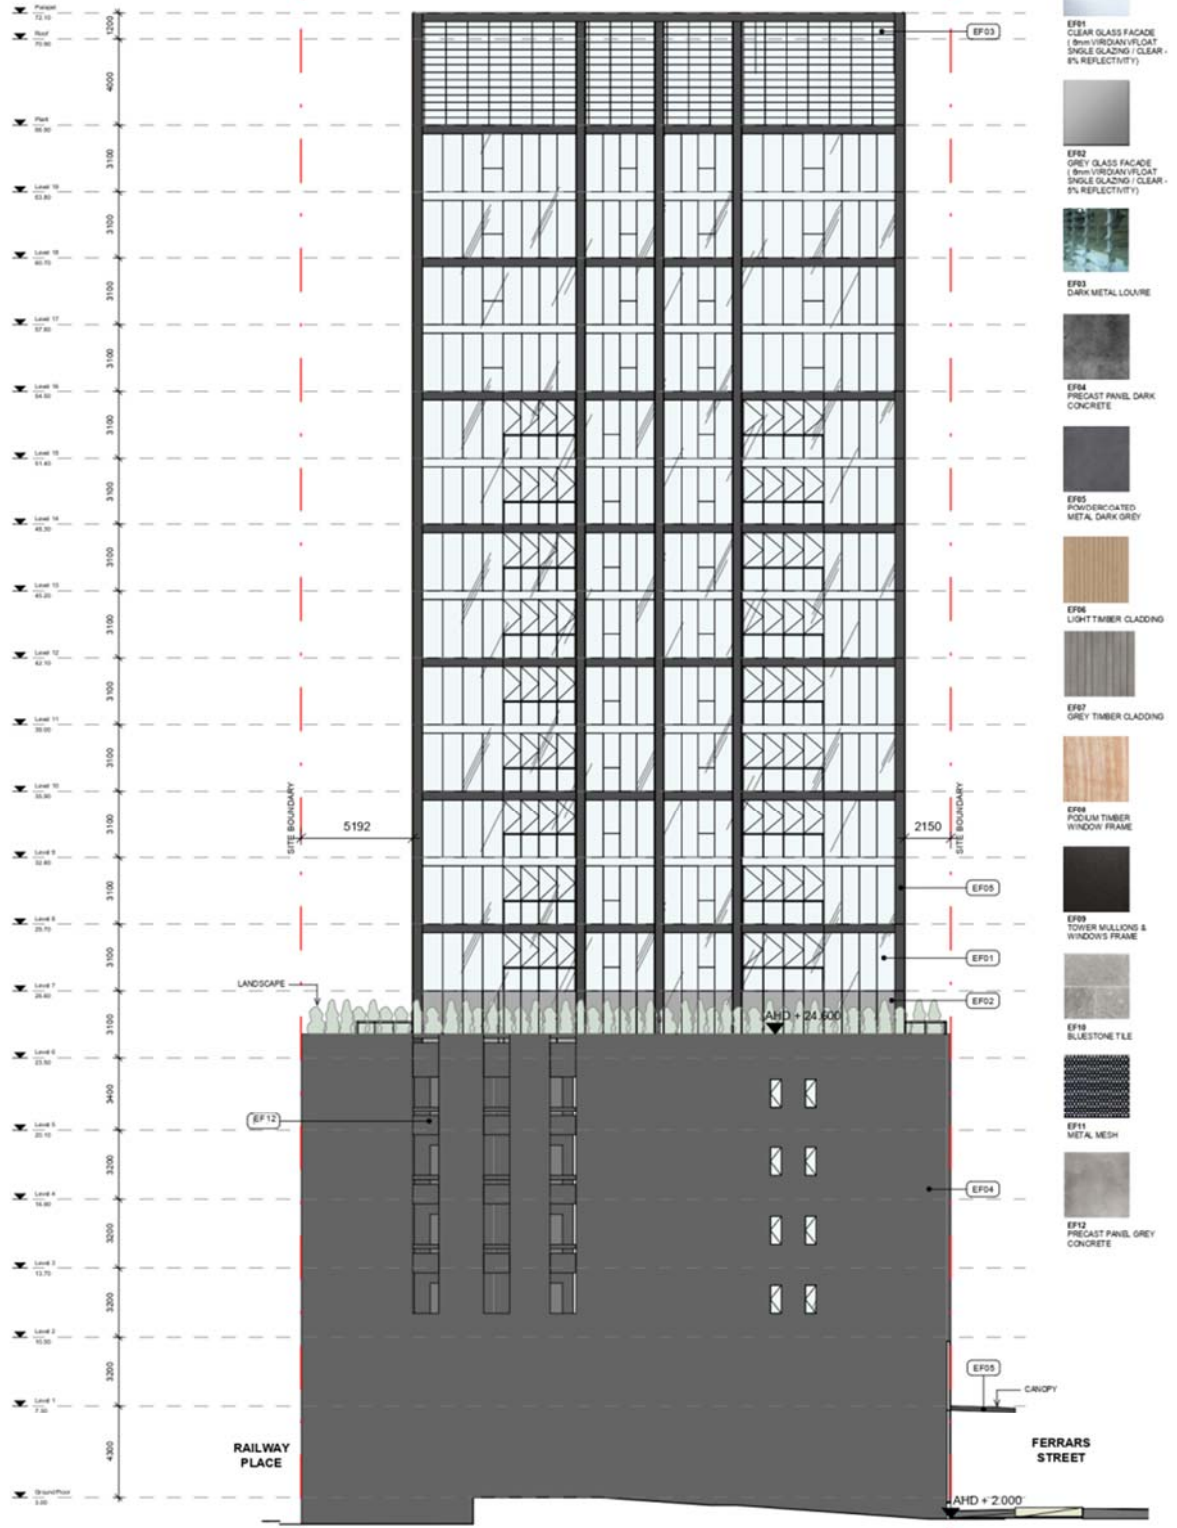


181 Ferrars Street
 South Melbourne
URBAN DESIGN ARCHITECTS, Unit 7 & 12 Tower Road, Tower VIC 3142, Telephone (03) 9627 9081, www.urbandesign.com.au, A-211 83 283 173 548

Rev	Date	Issue
C	18/04/18	Revised Plans
D	27/04/18	Revised Plans
E	20/06/18	Revised Plans

Title NORTH-WEST ELEVATION
 Scale @A3 1:200
 Date 30/01/18

Project No.: 17044
 TP62
 Rev.: E

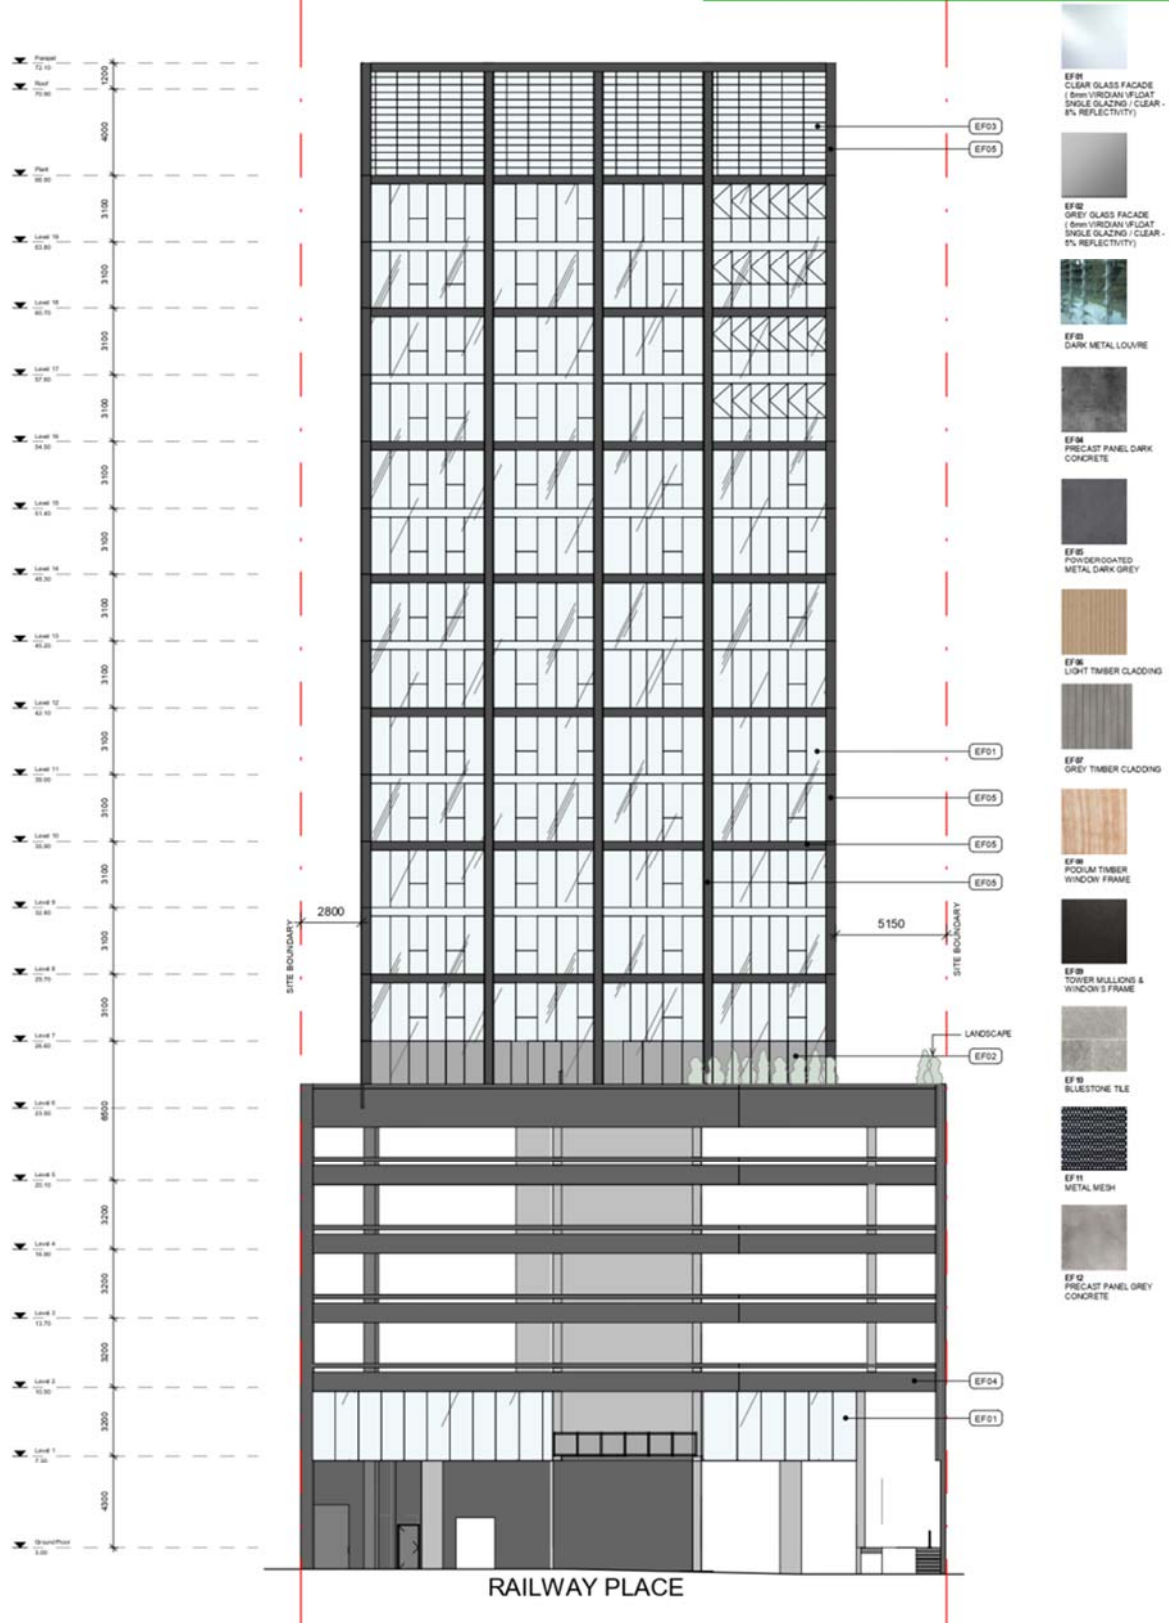


181 Ferrars Street
 South Melbourne
URBAN DESIGN ARCHITECTS, Unit 7412 Tower Road, Tower VIC 3142, Telephone 03 9627 9081, email info@urban-design.com.au, A-211 83 283 173 548

Rev	Date	Issue
C	18/04/18	Revised Plans
D	27/04/18	Revised Plans
E	20/06/18	Revised Plans

Title: NORTH-EAST ELEVATION
 Scale: @A3 1:200
 Date: 30/01/18

Project No.: 17044
TP63
 Rev.: E

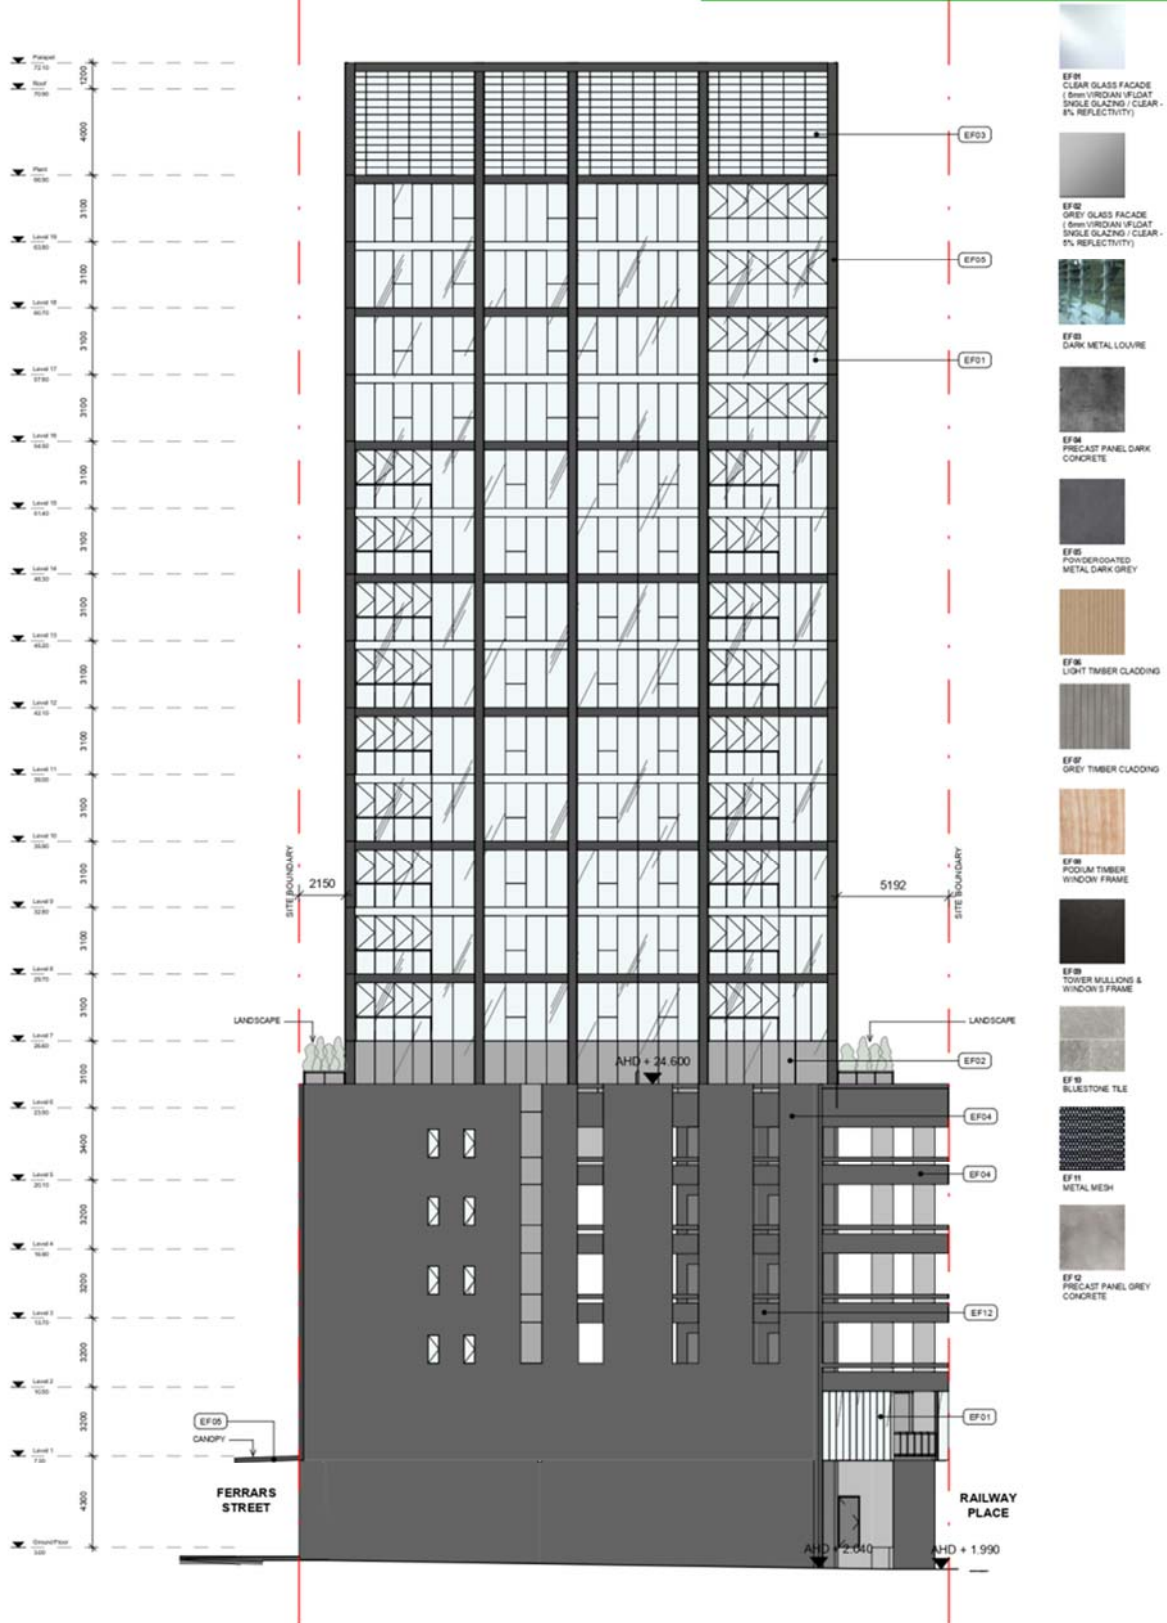

181 Ferrars Street
 South Melbourne
URBAN DESIGN ARCHITECTS, Unit 7 & 12 Tower Road, Tower VIC 3142, Telephone (03) 9627 9081, www.udarchitects.com.au, A-211 83 283 173 548

Rev	Date	Issue
C	18/04/18	Revised Plans
D	27/04/18	Revised Plans
E	20/06/18	Revised Plans

Title SOUTH-EAST ELEVATION
 Scale @A3 1:200
 Date 30/01/18

Project No.: 17044
 TP61
 Rev.: E