


ST KILDA SEA BATHS
 10-18 JACKA BOULEVARD, ST KILDA VIC 3182
 TOWN PLANNING


JUNE 2017

ARCHITECTURAL DRAWING SCHEDULE

DWG NO.	DRAWING TITLE	SCALE @ A3
TP 100	DRAWING SCHEDULE	-
TP 101	LEVEL 00 SITE PLAN - "REPUBLICA" COURTYARD BAR	1:300
TP 102	LEVEL 01 SITE PLAN - "CAPTAIN BAXTER" DECK BAR	1:300
TP 103	"REPUBLICA" COURTYARD BAR - PLAN AND ELEVATIONS	1:100
TP 104	"REPUBLICA" COURTYARD BAR - EXISTING CONDITIONS PHOTOS	-
TP 105	"CAPTAIN BAXTER" DECK BAR - PLAN AND ELEVATIONS	1:100
TP 106	"CAPTAIN BAXTER" DECK BAR - EXISTING CONDITIONS PHOTOS	-

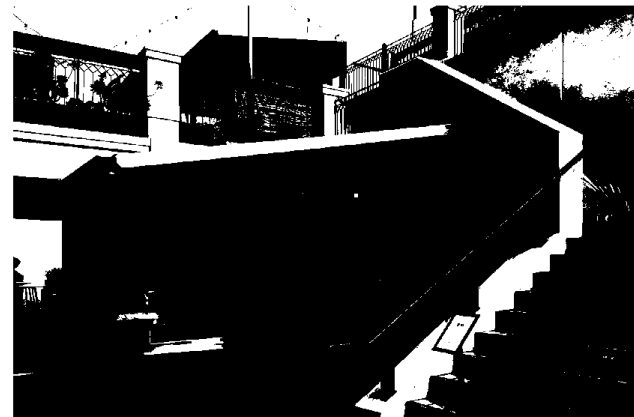

STAR Architecture ph_03 9982 1215 email_aleksandra@stararchitecture.com.au 64 James Street Northcote 3070 VIC www.stararchitecture.com.au	PROJECT ADDRESS ST KILDA SEA BATHS 10 - 18 JACKA BOULEVARD, ST KILDA	STAGE TOWN PLANNING	DRAWING SCALE -	DATE 21.06.2017_01 22.06.2017_02	ISSUE No. DESCRIPTION	DATE	ISSUE No. DESCRIPTION	ISSUE DATE 22.06.2017.	TP 100
	CLIENT ST KILDA VENUES	DRAWING TITLE DRAWINGS SCHEDULE	ISSU# NUMBFR 02	

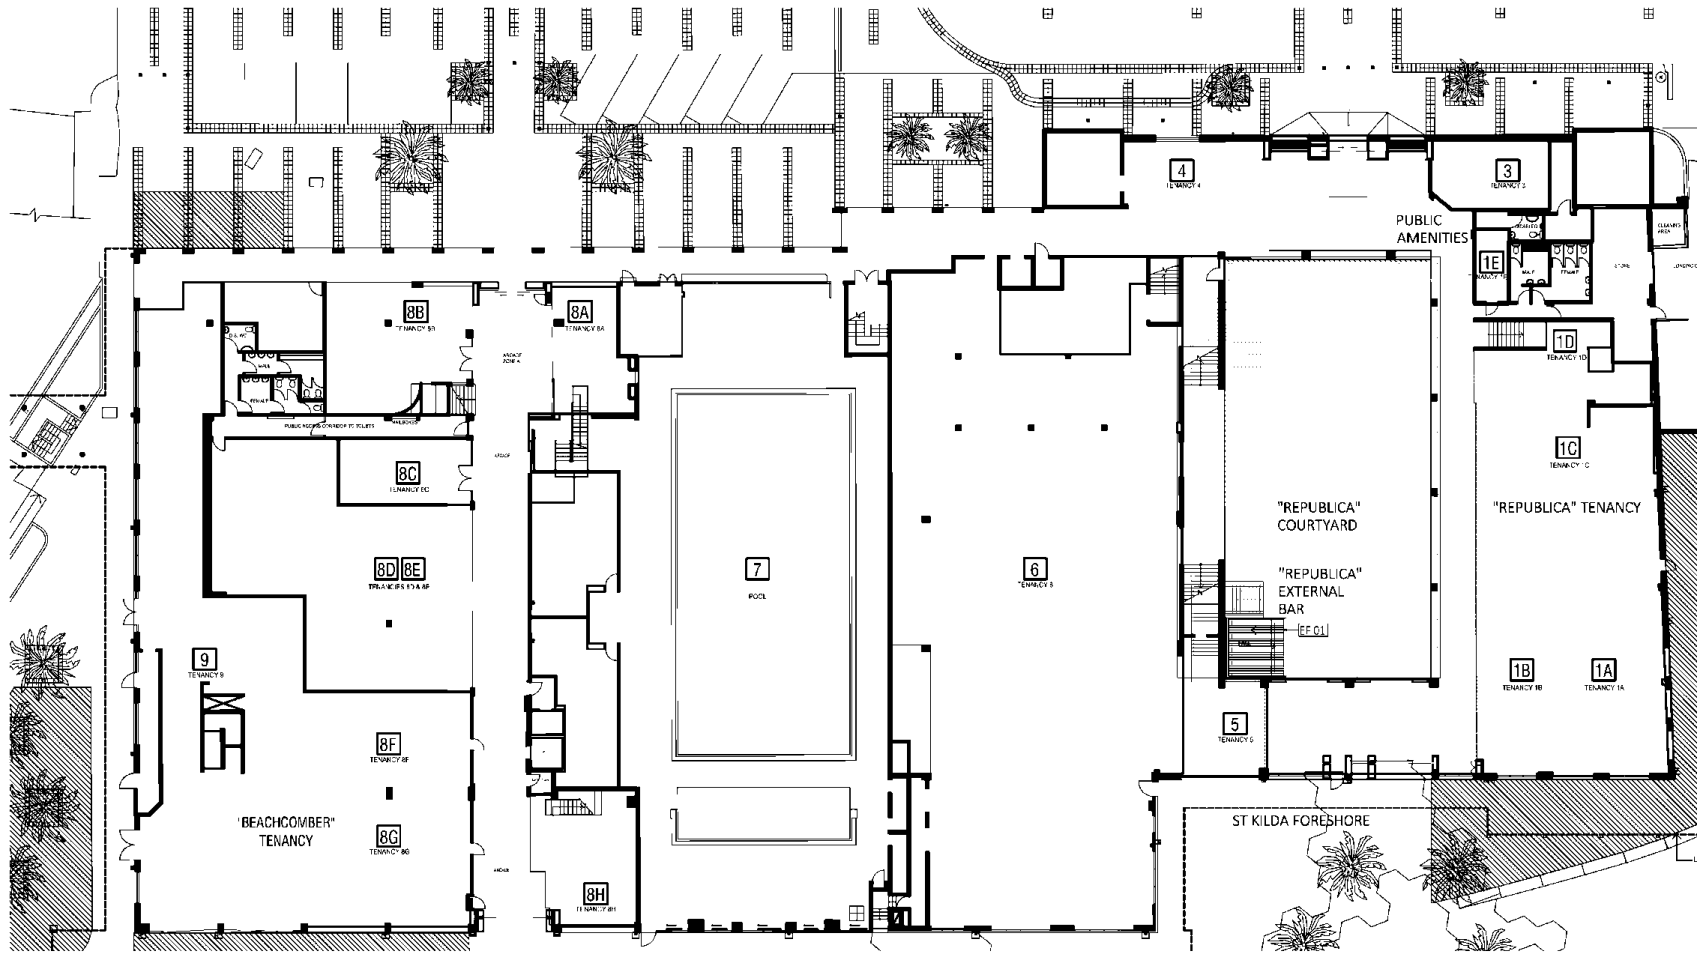


GENERAL NOTES

THIS DRAWING SHOULD BE READ IN CONJUNCTION WITH ALL RELEVANT CONTRACTS, SPECIFICATIONS AND DRAWINGS.
 COPYRIGHT OF THIS DRAWING IS VESTED IN THE ARCHITECTS.
 DIMENSIONS ARE IN MILLIMETERS AND LEVELS ARE IN METERS.
 DO NOT SCALE OFF DRAWINGS.
 USE FIGURED DIMENSIONS ONLY. CHECK AND VERIFY ALL DIMENSIONS ON SITE PRIOR TO COMMENCING WORK.

SITE PLAN LEGEND

"REPUBLICA" GROUND LEVEL COURTYARD BAR:

"CAPTAIN BAXTER" FIRST LEVEL DECK BAR:

 

NOTE:

DRAWING BASED ON INFORMATION ORIGINALLY SUPPLIED BY "F2 ARCHITECTURE".
 MEASURED AREAS AND DIMENSIONS ARE APPROXIMATE ONLY.
 STAR ARCHITECTURE RECOMMENDS CERTIFICATION OF ALL DIMENSIONS, LEVELS, AREAS AND FEATURES BY A LICENSED LAND SURVEYOR.

STAR Architecture

pt_01 9987 1214
 email_aleksandra@stararchitecture.com.au
 43 James Street Northcote 3070 VIC
 www.stararchitecture.com.au

PROJECT ADDRESS
ST KILDA SEA BATHS
10 - 18 JACKA BOULEVARD, ST KILDA
 CLIENT
ST KILDA VENUES

STAGE
TOWN PLANNING
 DRAWING TITLE
LVL 00 SITE PLAN


DRAWING SCALE
1:300@A3



DATE	ISSUE No	DESCRIPTION	DATE	ISSUE No	DESCRIPTION
21.06.2017	01	Issued for Review			
22.06.2017	02	Issued for TP Application			

ISSUE DATE
22.06.2017
 ISSUE NUMBER
02

TP 101

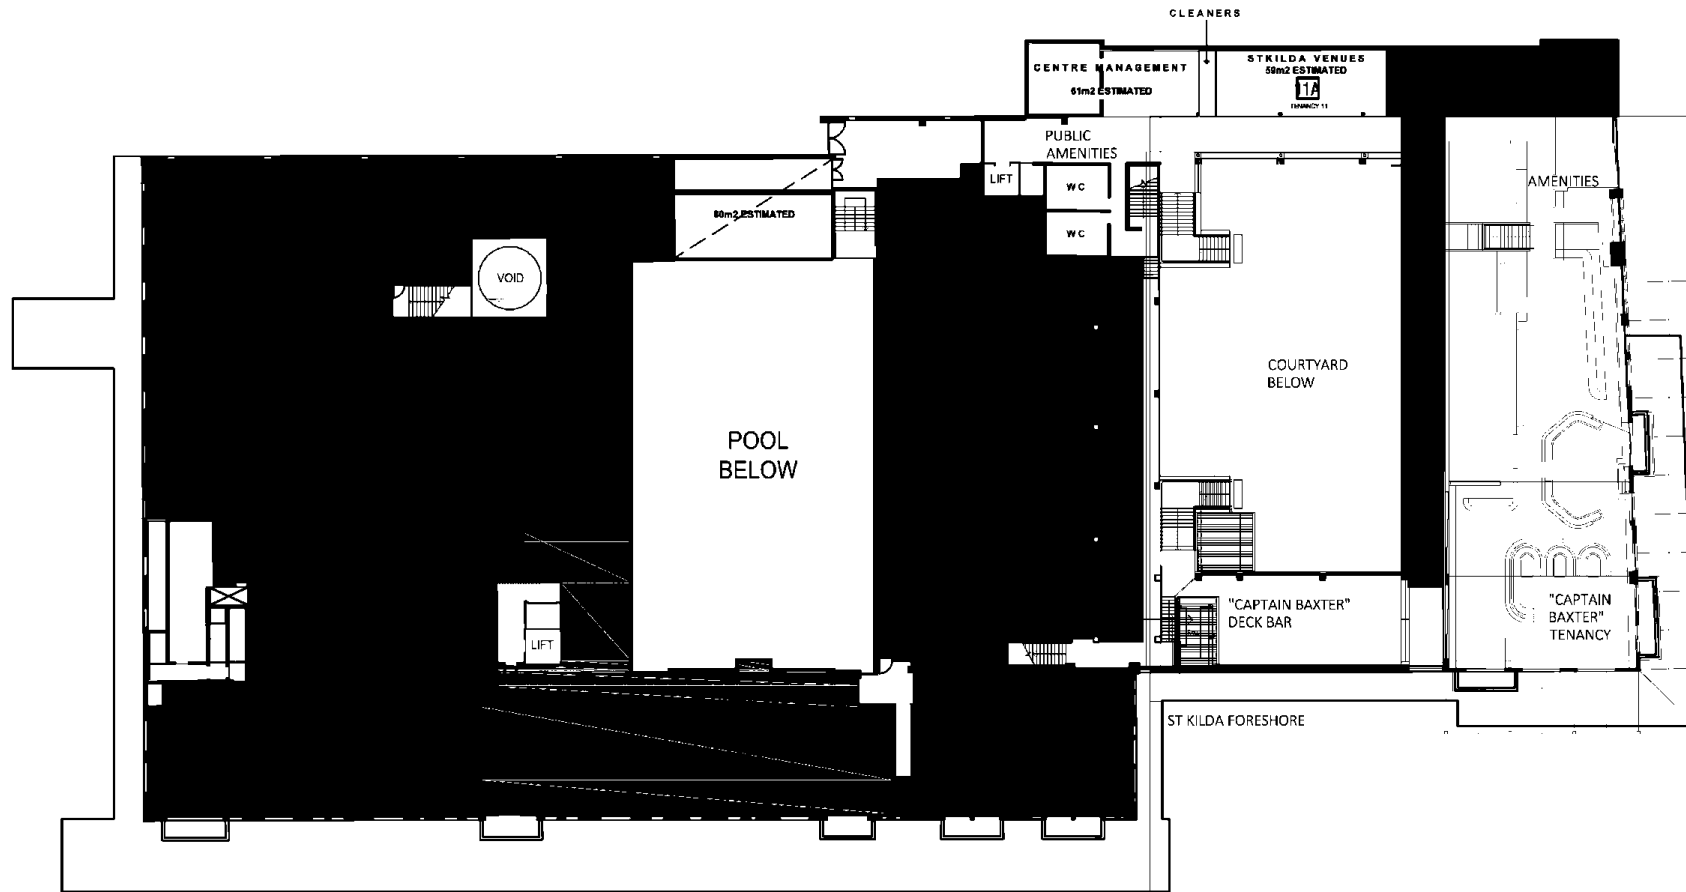

GENERAL NOTES
 THIS DRAWING SHOULD BE READ IN CONJUNCTION WITH ALL RELEVANT CONTRACTS, SPECIFICATIONS AND DRAWINGS.
 COPYRIGHT OF THIS DRAWING IS VESTED IN THE ARCHITECTS.
 DIMENSIONS ARE IN MILLIMETRES AND LEVELS ARE IN METERS.
 DO NOT SCALE OFF DRAWINGS.
 USE FIGURED DIMENSIONS ONLY. CHECK AND VERIFY ALL DIMENSIONS ON SITE PRIOR TO COMMENCING WORK.

SITE PLAN LEGEND

"REPUBLICA" GROUND LEVEL
 COURTYARD BAR:

"CAPTAIN BAXTER" FIRST LEVEL
 DECK BAR:



NOTE:
 DRAWING BASED ON INFORMATION ORIGINALLY SUPPLIED BY "2 ARCHITECTURE".
 MEASURED AREAS AND DIMENSIONS ARE APPROXIMATE ONLY.
 STAR ARCHITECTURE RECOMMENDS CERTIFICATION OF ALL DIMENSIONS, LEVELS, AREAS AND FEATURES BY A LICENSED LAND SURVEYOR.

STAR Architecture
 ph: 08 9482 1715
 email: alexandra@stararchitecture.com.au
 43 James Street Northcote 3070 VIC
 www.stararchitecture.com.au

PROJECT ADDRESS
 ST KILDA SEA BATHS
 10 - 18 JACKA BOULEVARD, ST KILDA
CLIENT
 ST KILDA VENUES

STAGE
 TOWN PLANNING
DRAWING TITLE
 LVL 01 SITE PLAN


DRAWING SCALE
 1:300@A3




DATE	ISSUE No.	DESCRIPTION	DATE	ISSUE No.	DESCRIPTION
21.06.2017	01	Issued for Review			
22.06.2017	02	Issued for T-P Application			

ISSUE DATE
 22.06.2017.
ISSUE NUMBER
 02


TP 102

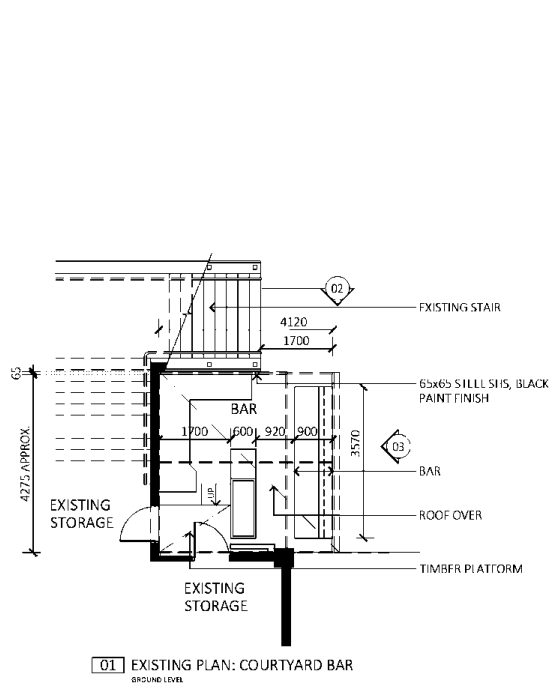

01 EXISTING PLAN: COURTYARD BAR
GROUND LEVEL

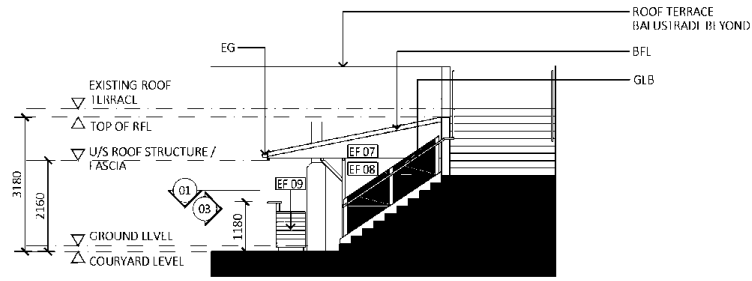

02 EXISTING SECTION: COURTYARD BAR
GROUND LEVEL

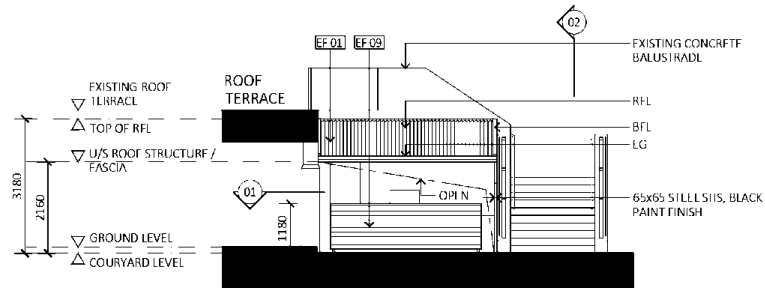

03 EXISTING ELEVATION: COURTYARD BAR
GROUND LEVEL

GENERAL NOTES

THIS DRAWING SHOULD BE READ IN CONJUNCTION WITH ALL RELEVANT CONTRACTS, SPECIFICATIONS AND DRAWINGS.
COPYRIGHT OF THIS DRAWING IS VESTED IN THE ARCHITECTS.
DIMENSIONS ARE IN MILLIMETERS AND LEVELS ARE IN METERS.
DO NOT SCALE OFF DRAWINGS.
USE FIGURED DIMENSIONS ONLY. CHECK AND VERIFY ALL DIMENSIONS ON SITE PRIOR TO COMMENCING WORK.

LEGEND

BFI	BARGE FLASHING, COLORBOND FINISH TO MATCH E101	FE02	TIMBER ELEMENT, BLACK PAINT FINISH	FE08	PLYWOOD SHEET CLADDING, DARK GREY PAINT FINISH	TB	TIMBER BEAM, BLACK PAINT FINISH
BL1	CLEAR PVC ROLLER BLIND	EF03	28mm WIDE TIMBER PLANKS, BLACK PAINT FINISH	FE09	TIMBER DECKING BOARDS, CLEAR FINISH	II	TIMBER GANGNAIL TRUSS, BLACK PAINT FINISH
COL	100x100 TIMBER COLUMN, BLACK PAINTED FINISH	E104	PLYWOOD INFILL, BLACK PAINT FINISH	EG	STEEL QUAD GUTTER, FINISH TO MATCH EF01		
DP	ROUND PVC DOWNPIPE	EF05	EXISTING CLEAR GLAZING TO BALUSTRADE	GLB	EXISTING CLEAR GLASS BALUSTRADE		
FE01	STEEL ROOFING, DARK GREY COLORBOND FINISH	EF06	SIGNAGE GRAPHIC OVER EF05	RFL	METAL RIDGE FLASHING, COLORBOND FINISH TO MATCH FE02		

NOTE:
DRAWING BASED ON INFORMATION ORIGINALLY SUPPLIED BY "P2 ARCHITECTURE".
MEASURED AREAS AND DIMENSIONS ARE APPROXIMATE ONLY.
STAR ARCHITECTURE RECOMMENDS CERTIFICATION OF ALL DIMENSIONS, LEVELS, AREAS AND FEATURES BY A LICENSED LAND SURVEYOR.

SUBJECT OF PLANNING PERMIT

STAR Architecture

ph_03 9982 1215
email_aleksandra@stararchitecture.com.au
43 James Street Northcote 3070 VIC
www.stararchitecture.com.au

PROJECT ADDRESS
ST KILDA SEA BATHS
10 - 18 JACKA BOULEVARD, ST KILDA
CLIENT
ST KILDA VENUES

STAGE
TOWN PLANNING
DRAWING TITLE
COURTYARD BAR - PLAN & ELEVATIONS

DRAWING SCALE
1:100 @ A3



DATE	ISSUE No.	DESCRIPTION	DATE	ISSUE No.	DESCRIPTION
21.06.2017	01	Issued for Review			
22.06.2017	02	Issued for TP Application			

ISSUE DATE
22.06.2017.
ISSUE NUMBER
02


TP 103



FRONT ELEVATION



SIDE ELEVATION FROM EXIT TO THE ST KILDA BEACH

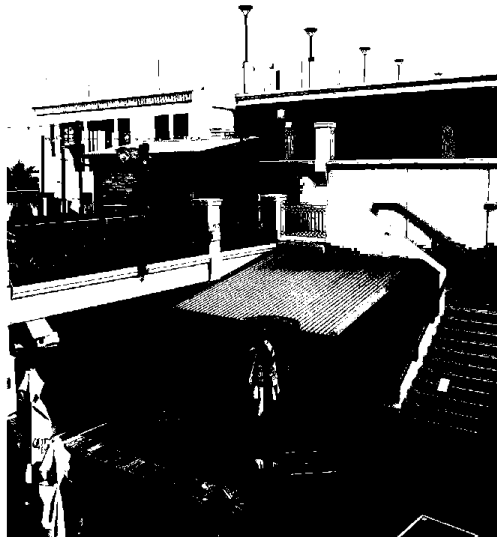

VIEW FROM LEVEL 01 BALCONY



SIDE ELEVATION FROM COURTYARD

STAR Architecture
 ph_03 9982 1215
 email_aleksandra@stararchitecture.com.au
 43 James Street Northcote 3070 VIC
 www.stararchitecture.com.au

PROJECT ADDRESS
ST KILDA SEA BATHS
10 - 18 JACKA BOULEVARD, ST KILDA
 CLIENT
ST KILDA VENUES


STAGE
TOWN PLANNING
 DRAWING TITLE
LVL 00 DECK BAR PHOTOS

DRAWING SCALE


DATE	ISSUE No.	DESCRIPTION	DATE	ISSUE No.	DESCRIPTION
21.06.2017	01	Issued for Review			
22.06.2017	02	Issued for TP Application			

ISSUE DATE
22.06.2017.
 ISSUE NUMBER
02


TP 104

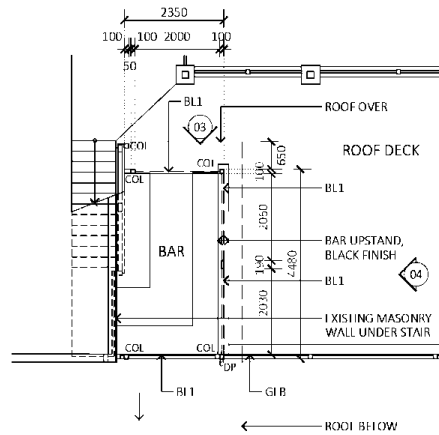


01 EXISTING PLAN: OUTDOOR BAR
LEVEL 1

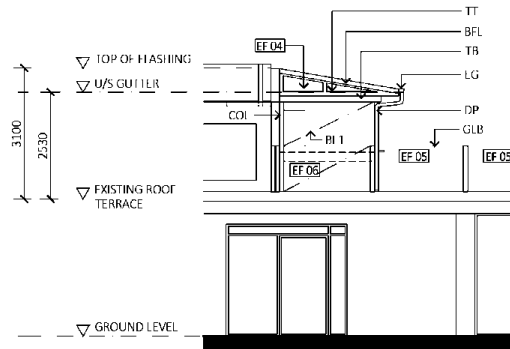

02 EXISTING ELEVATION: OUTDOOR BAR
LEVEL 1

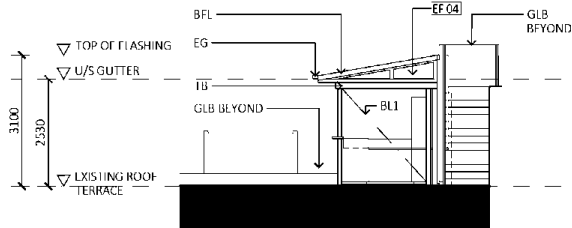

03 EXISTING ELEVATION: OUTDOOR BAR
LEVEL 1

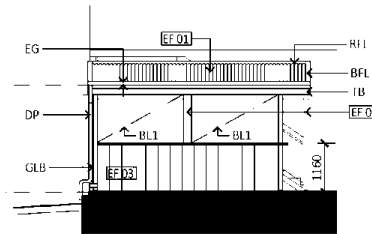

04 EXISTING ELEVATION: OUTDOOR BAR
LEVEL 1

GENERAL NOTES

THIS DRAWING SHOULD BE READ IN CONJUNCTION WITH ALL RELEVANT CONTRACTS, SPECIFICATIONS AND DRAWINGS.
COPYRIGHT OF THIS DRAWING IS VESTED IN THE ARCHITECTS.
DIMENSIONS ARE IN MILLIMETERS AND LEVELS ARE IN METERS.
DO NOT SCALE OFF DRAWINGS.
USE FIGURED DIMENSIONS ONLY. CHECK AND VERIFY ALL DIMENSIONS ON SITE PRIOR TO COMMENCING WORK.

LEGEND

BFL	BARGE FLASHING, COLORBOND FINISH TO MATCH EF 01	EF02	TIMBER ELEMENT, BLACK PAINT FINISH	EF08	PLYWOOD SHEET CLADDING, DARK GREY PAINT FINISH	TB	TIMBER BEAM, BLACK PAINT FINISH
BL1	CLEAR PVC ROLLER BIND	EF03	28mm WIDE TIMBER PLANKS, BLACK PAINT FINISH	EF09	TIMBER DECKING BOARDS, CLEAR FINISH	TI	TIMBER GANGNAIL TRUSS, BLACK PAINT FINISH
COL	100X100 TIMBER COLUMN, BLACK PAINTED FINISH	EF04	PLYWOOD INFILL, BLACK PAINT FINISH	EG	STEEL QUAD GUTTER, FINISH TO MATCH EF01		
DP	ROUND PVC DOWNPIPE	EF05	EXISTING CLEAR GLAZING TO BALUSTRADE	GLB	EXISTING CLEAR GLASS BALUSTRADE		
EF01	STEEL ROOFING, DARK GREY COLORBOND FINISH	EF06	SIGNAGE GRAPHIC OVER EF 05	RFL	METAL RIDGE FLASHING, COLORBOND FINISH TO MATCH EF01		

NOTE:

DRAWING BASED ON INFORMATION ORIGINALLY SUPPLIED BY "P2 ARCHITECTURE".
MEASURED AREAS AND DIMENSIONS ARE APPROXIMATE ONLY.
STAR ARCHITECTURE RECOMMENDS CERTIFICATION OF ALL DIMENSIONS, LEVELS, AREAS AND FEATURES BY A LICENSED LAND SURVEYOR.

STAR Architecture

PROJECT ADDRESS
ST KILDA SEA BATHS
10 - 18 JACKA BOULEVARD, ST KILDA
CLIENT
ST KILDA VENUES

STAGE
TOWN PLANNING

DRAWING TITLE
LVL 01 DECK BAR - PLAN & ELEVATIONS


DRAWING SCALE
1:100 @ A3




DATE	ISSUE No.	DESCRIPTION	DATE	ISSUE No.	DESCRIPTION
21.06.2017	01	Issued for Review			
22.06.2017	02	Issued for TP Application			

ISSUE DATE
22.06.2017.
ISSUE NUMBER
02

TP 105

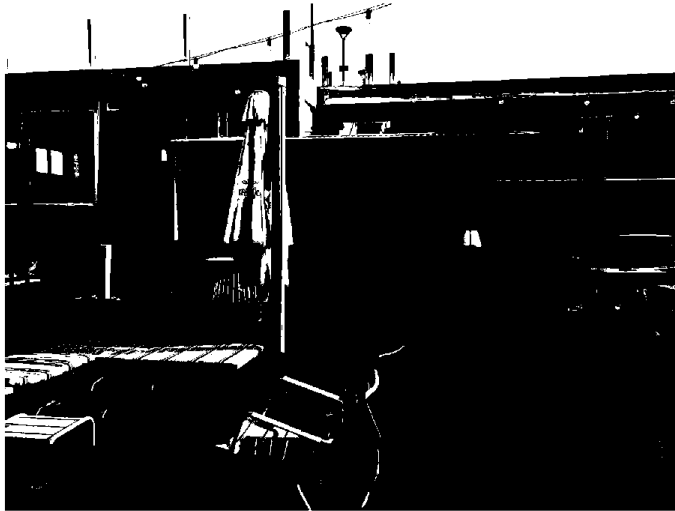

FRONT ELEVATION

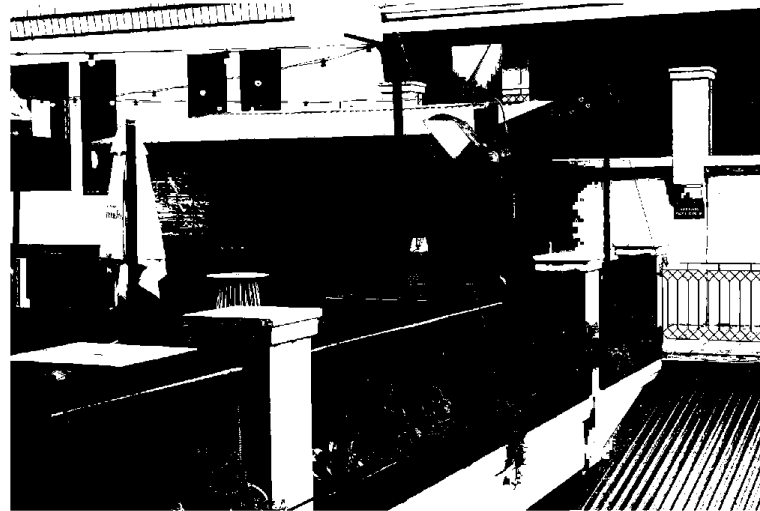

FRONT VIEW FROM
LEVEL 01 BALCONY



VIEW FROM ST KILDA BEACH



SIDE ELEVATION
FROM THE STAIR

STAR Architecture

ph_03 9982 1215
email_aleksandra@stararchitecture.com.au
43 James Street Northcote 3070 VIC
www.stararchitecture.com.au

PROJECT ADDRESS
ST KILDA SEA BATHS
10 - 18 JACKA BOULEVARD, ST KILDA
CLIENT
ST KILDA VENUES

STAGE
TOWN PLANNING
DRAWING TITLE
LVL 01 BAR PHOTOS

DRAWING SCALE

DATE	ISSUE No.	DESCRIPTION	DATE	ISSUE No.	DESCRIPTION
21.06.2017	01	Issued for Review			
22.06.2017	02	Issued for TP Application			

ISSUE DATE
22.06.2017.
ISSUE NUMBER
02

TP 106