


DATE	REVISION	BY	CHK	NO.
07.06.2017	TOWN PLANNING RFI'S [1]	JH,GE,MC,SP	RS	1

DATE	REVISION	BY	CHK	NO.

CONSULTANTS			
STRUCTURAL ENGINEER	<input type="checkbox"/> #CONSULTANT 1-COMPANY NAME	T CONS. 1 PHONE	
SERVICES ENGINEER	<input type="checkbox"/> #CONSULTANT 2-COMPANY NAME	T CONS. 2 PHONE	
BUILDING SURVEYOR	<input type="checkbox"/> #CONSULTANT 3-COMPANY NAME	T CONS. 3 PHONE	
FIRE ENGINEER	<input type="checkbox"/> #CONSULTANT 4-COMPANY NAME	T CONS. 4 PHONE	
ESD	<input type="checkbox"/> #CONSULTANT 5-COMPANY NAME	T CONS. 5 PHONE	

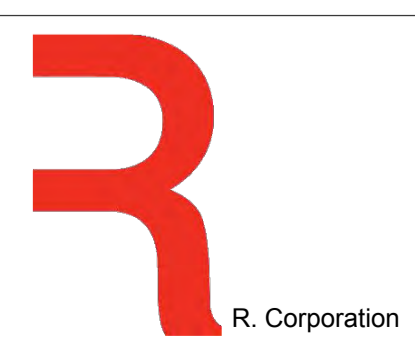

PROJECT  
**253-273 NORMANBY RD, SOUTH MELBOURNE VIC 3205**

DRAWING TITLE  
**APARTMENT TYPES - PODIUM**

SCALE  
**1:50 @A1**

DATE  
**2/03/2017**

DRAWN  
**JH,GE,MC,SP**

JOB NO.  
**12261**

SCALE  
**1:100 @A3**

PLOT DATE  
**14/06/2017**

CHECKED  
**RS**

DRAWING NO.  
**TP700**


REVISION  
**1**

# TOWN PLANNING


In accepting and utilising this document the recipient agrees that Plus Architecture Pty. Ltd. ACN 091690336, retains all common law, statutory law and other rights including copyright and intellectual property rights. The recipient agrees not to use this document for any purpose other than its intended use; to waive all claims against Plus Architecture resulting from unauthorised changes, or to reuse the document on other projects without the prior written consent of Plus Architecture. Under no circumstances shall transfer of this document be deemed a sale. Plus Architecture makes no warranties of fitness for any purpose. The Builder/Contractor shall verify job dimensions prior to any work commencing. Figured dimensions shall take precedence over scaled work.




AT02  
SCALE: 1:50@A1

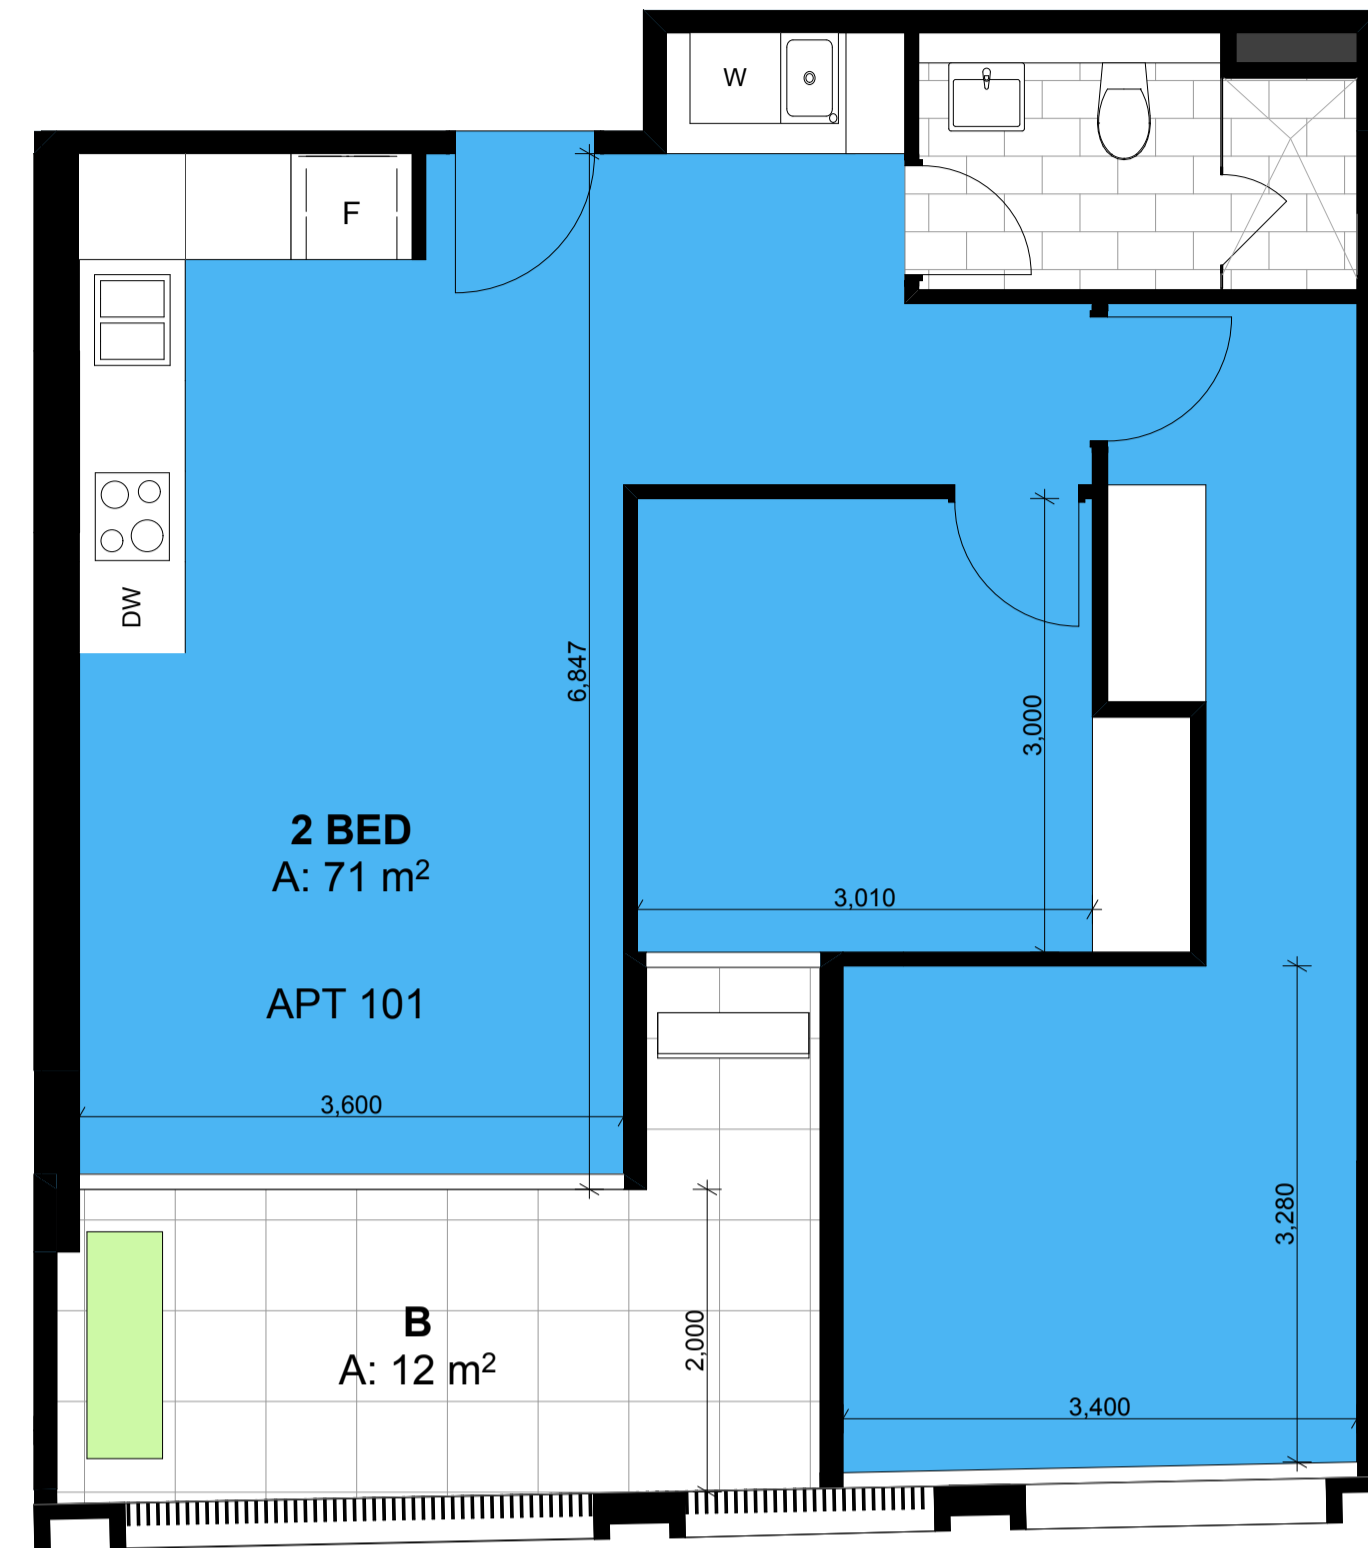

AT03  
SCALE: 1:50@A1

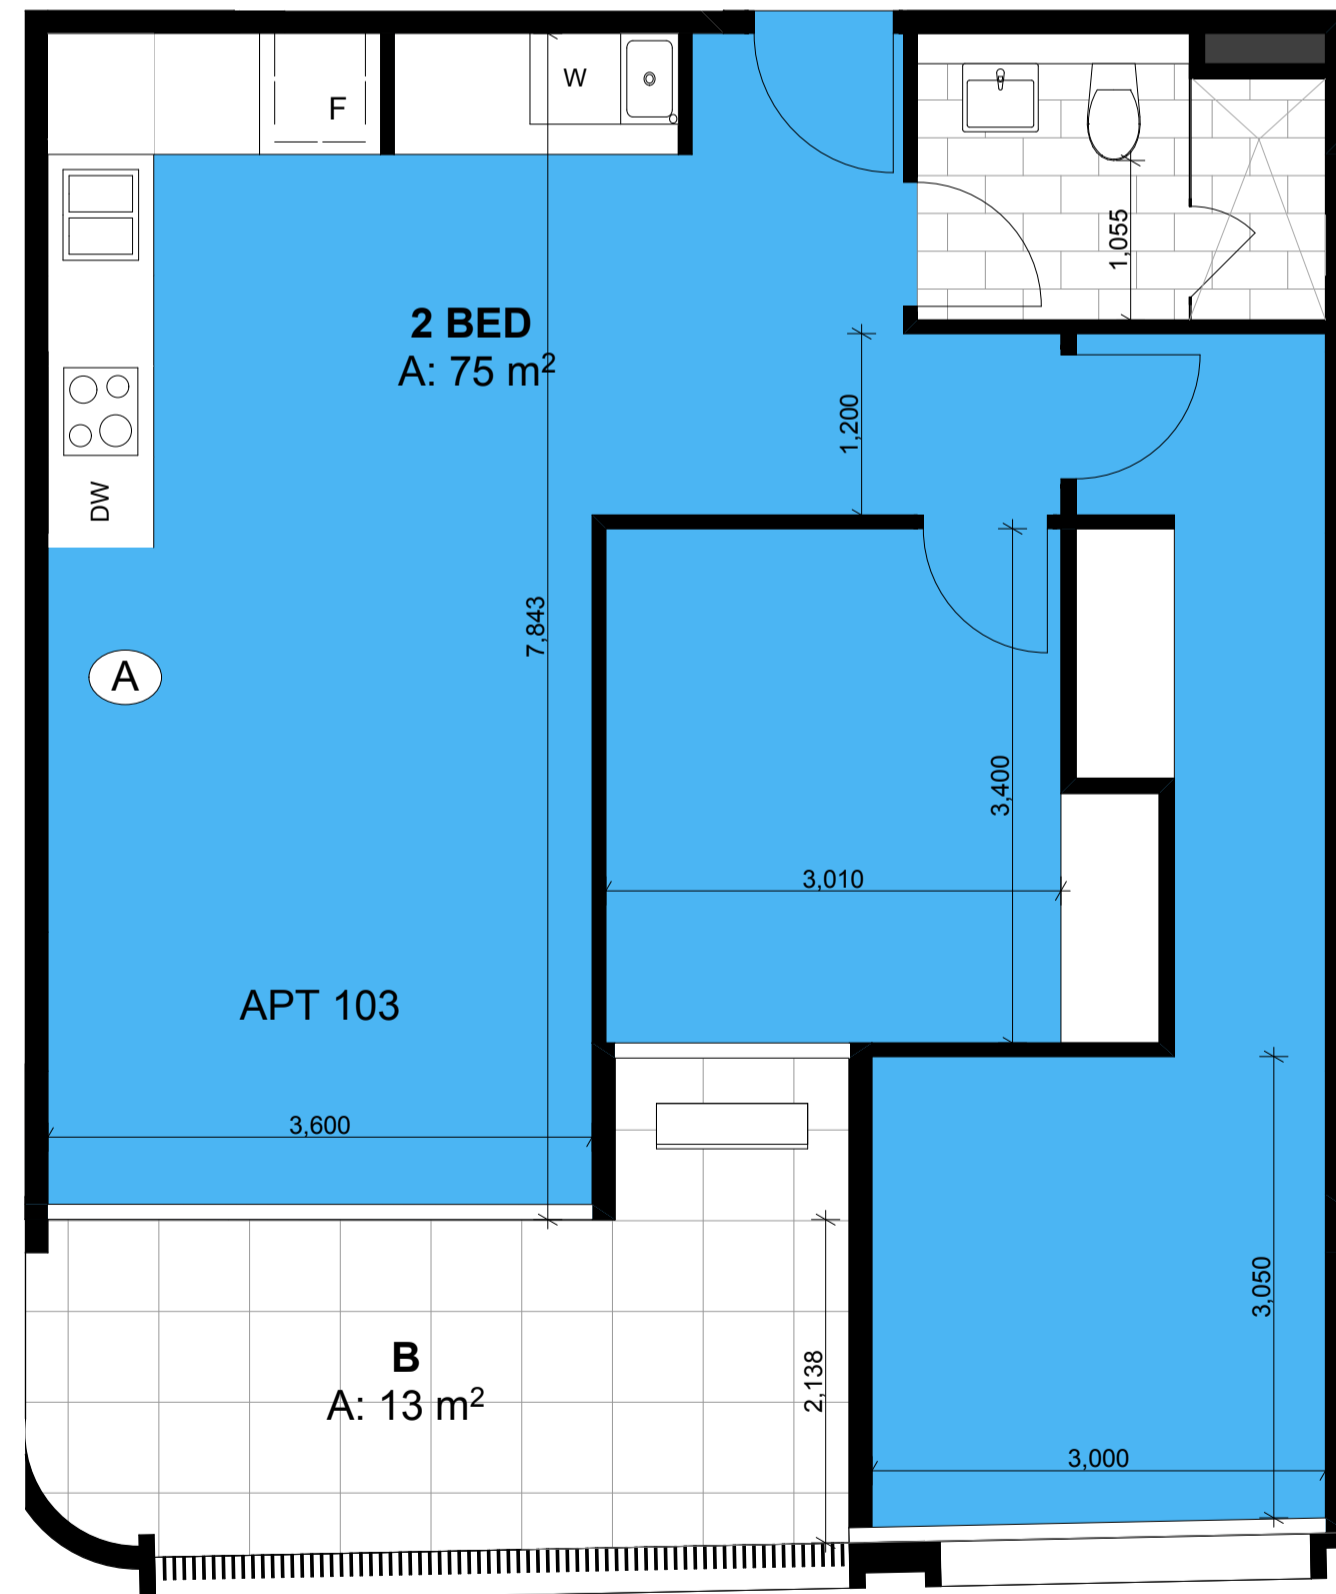

AT03a  
SCALE: 1:50@A1

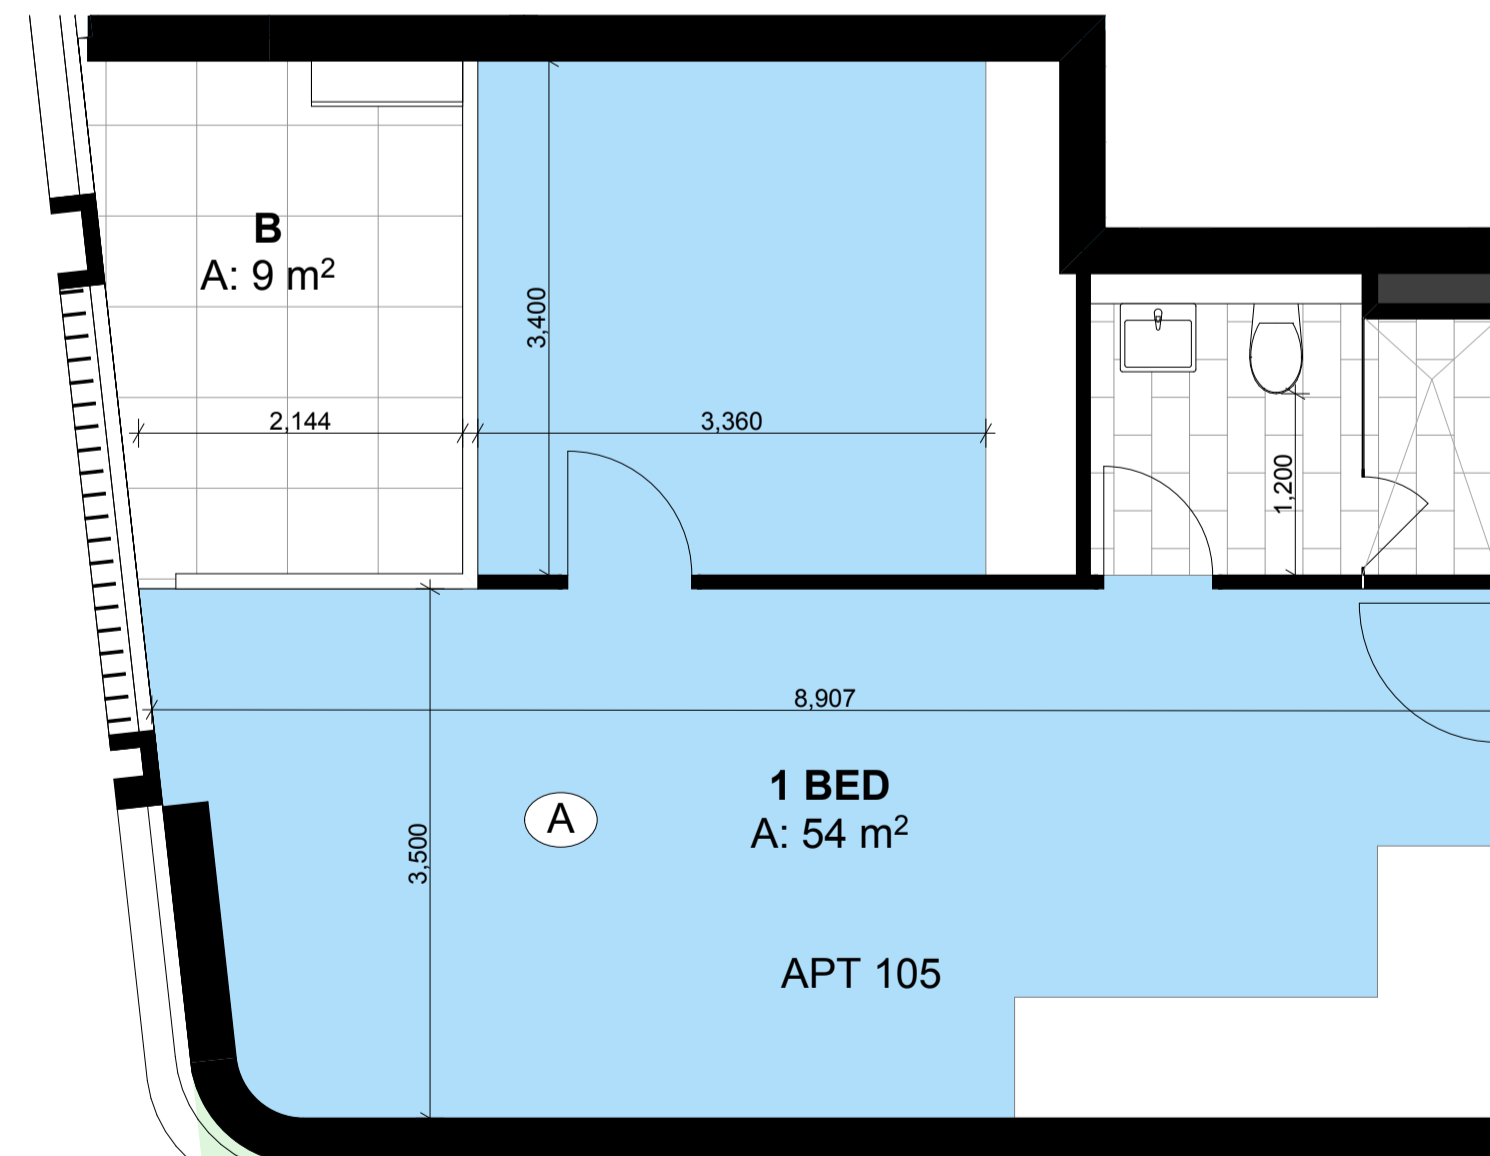


AT04  
SCALE: 1:50@A1

DATE	REVISION	BY	CHK	NO.
07.06.2017	TOWN PLANNING RFI'S [1]	JH,GE,MC,SP	RS	1

DATE	REVISION	BY	CHK	NO.

CONSULTANTS			
STRUCTURAL ENGINEER	#CONSULTANT 1-COMPANY NAME	T CONS. 1 PHONE	
SERVICES ENGINEER	#CONSULTANT 2-COMPANY NAME	T CONS. 2 PHONE	
BUILDING SURVEYOR	#CONSULTANT 3-COMPANY NAME	T CONS. 3 PHONE	
FIRE ENGINEER	#CONSULTANT 4-COMPANY NAME	T CONS. 4 PHONE	
ESD	#CONSULTANT 5-COMPANY NAME	T CONS. 5 PHONE	

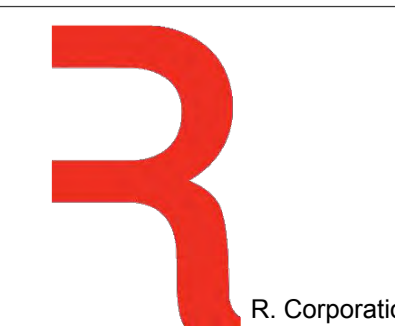

PROJECT  
253-273 NORMANBY  
RD, SOUTH  
MELBOURNE VIC  
3205

DRAWING TITLE  
APARTMENT TYPES -  
PODIUM

SCALE  
1:50 @A1

DATE  
2/03/2017

DRAWN  
JH,GE,MC,SP

JOB NO.  
12261

SCALE  
1:100 @A3

PLOT DATE  
14/06/2017

CHECKED  
RS


DRAWING NO.  
TP701

REVISION  
1


# TOWN PLANNING




In accepting and utilising this document the recipient agrees that Plus Architecture Pty. Ltd. ACN 091690336, retains all common law, statutory law and other rights including copyright and intellectual property rights. The recipient agrees not to use this document for any purpose other than its intended use; to waive all claims against Plus Architecture resulting from unauthorised changes, or to reuse the document on other projects without the prior written consent of Plus Architecture. Under no circumstances shall transfer of this document be deemed a sale. Plus Architecture makes no warranties of fitness for any purpose. The Builder/Contractor shall verify job dimensions prior to any work commencing. Figured dimensions shall take precedence over scaled work.

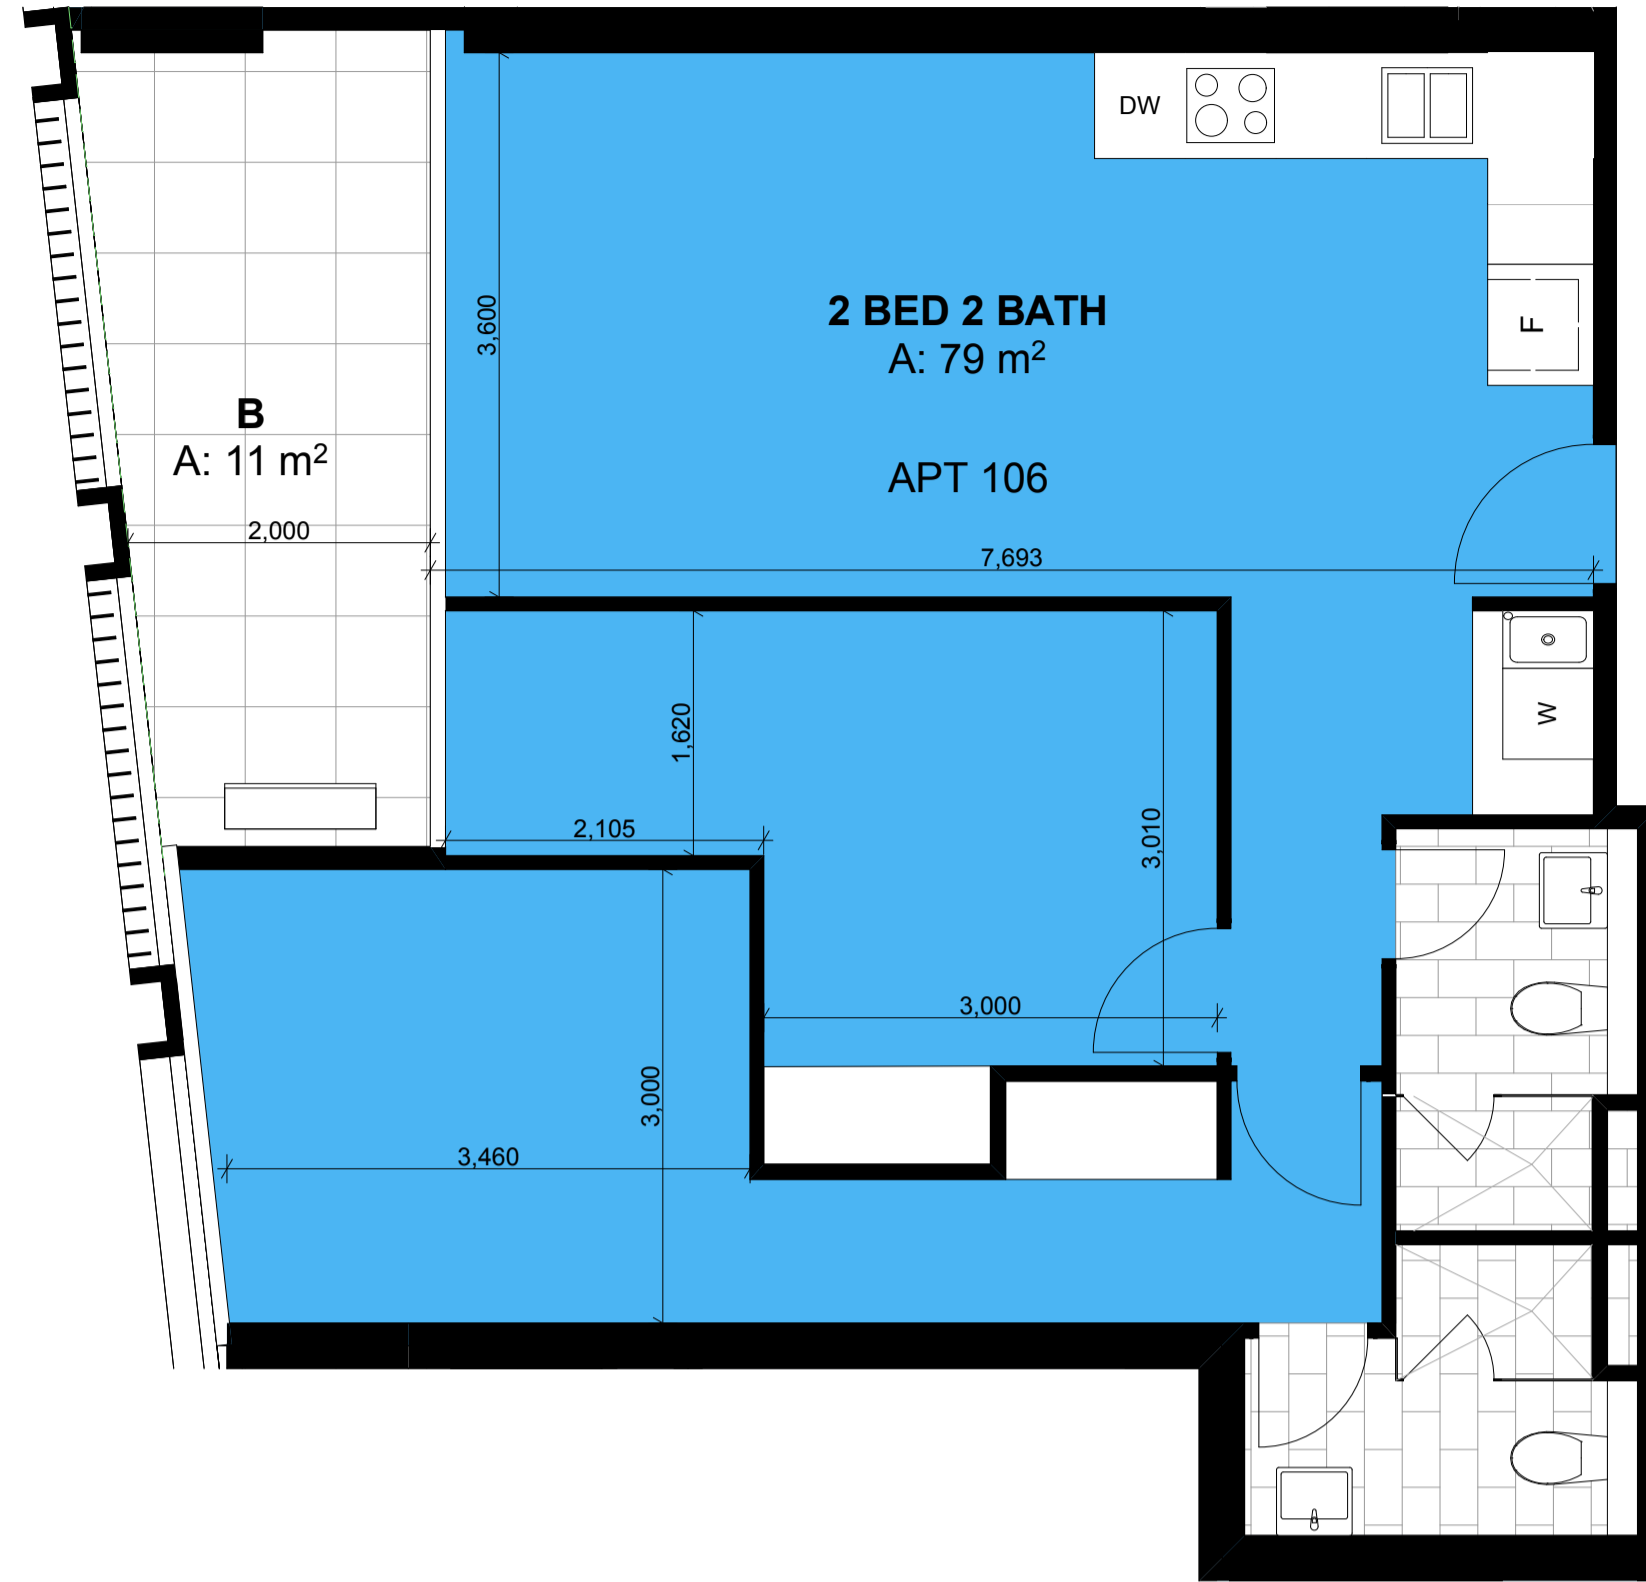


AT05  
SCALE: 1:50@A1

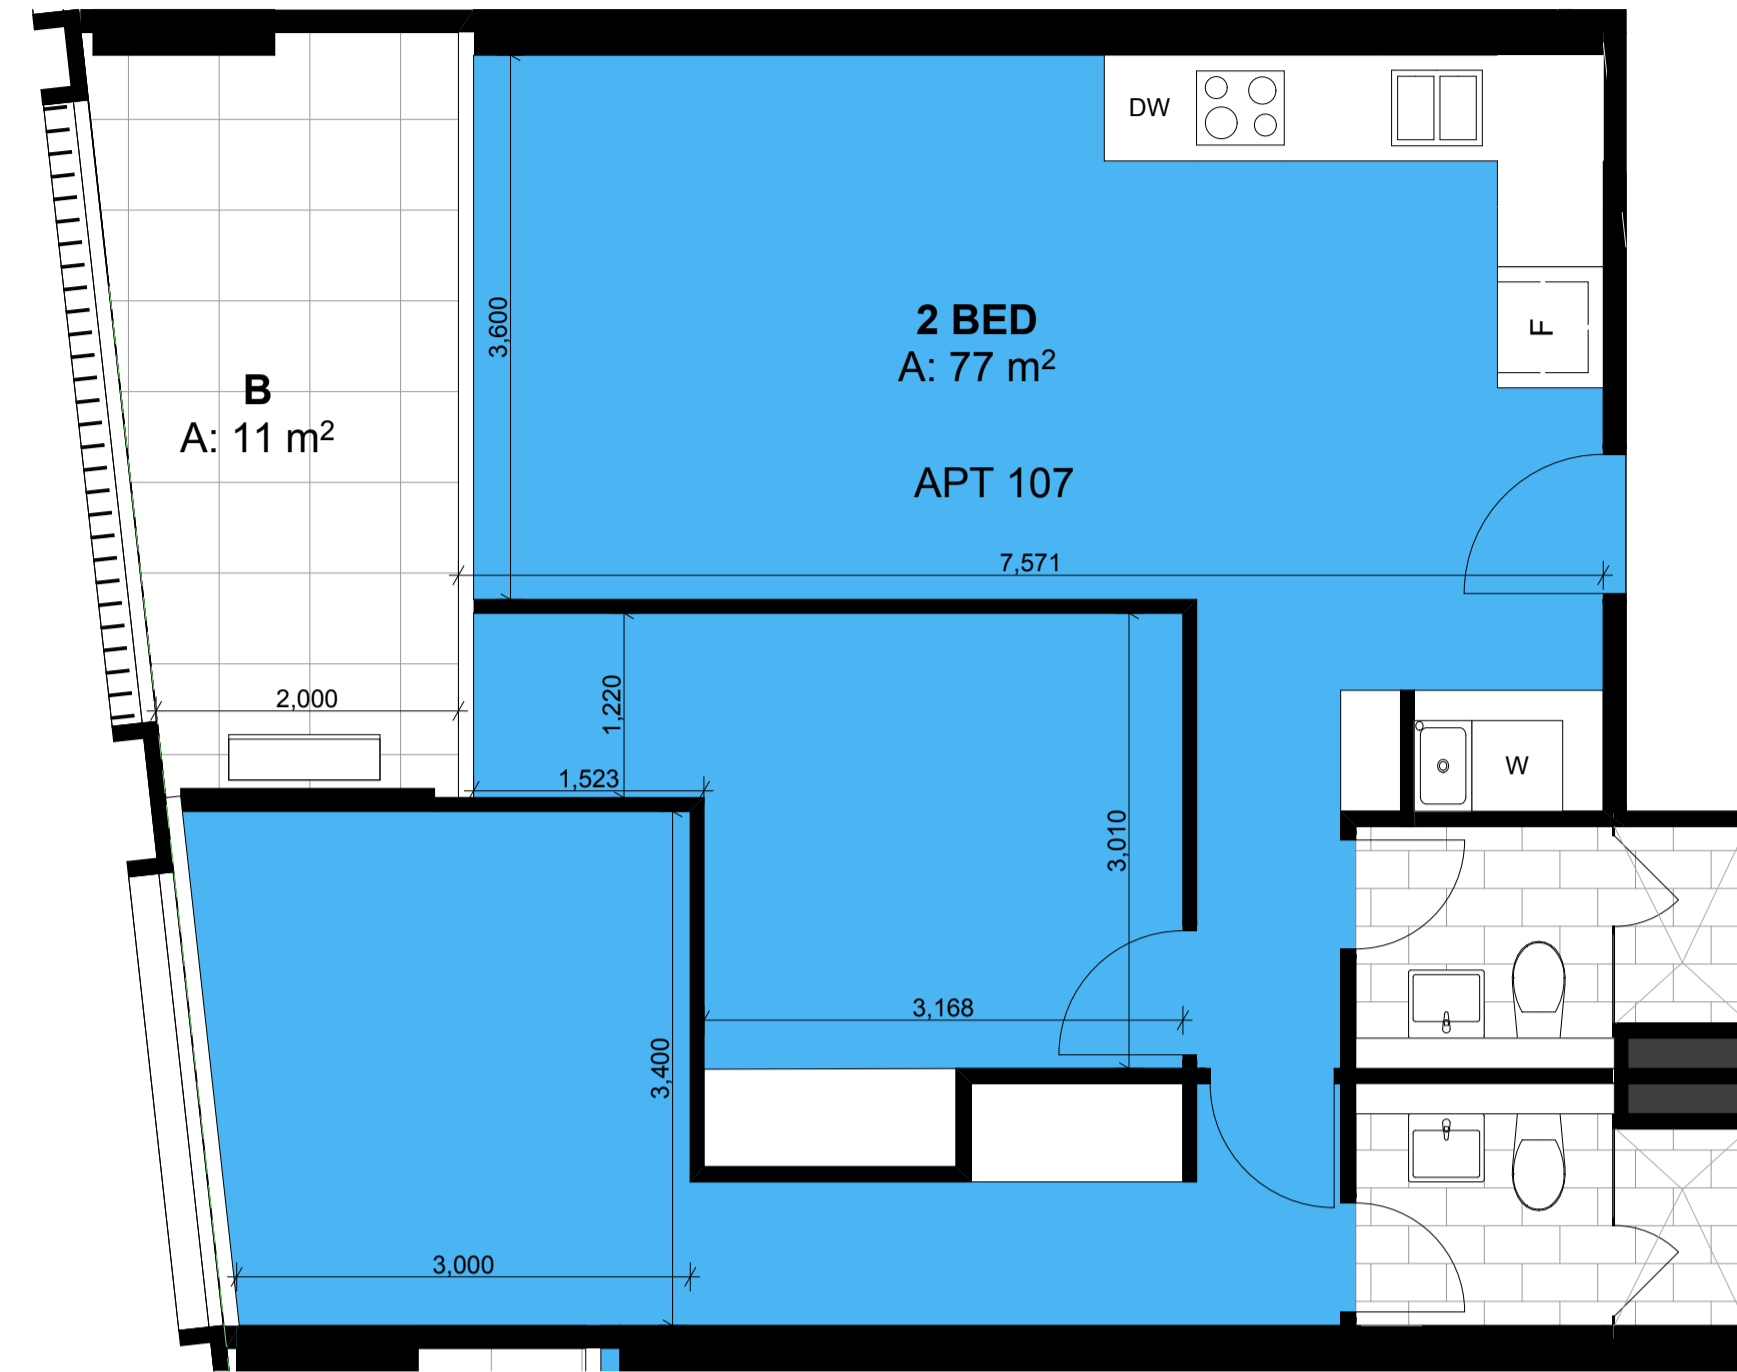


AT06  
SCALE: 1:50@A1

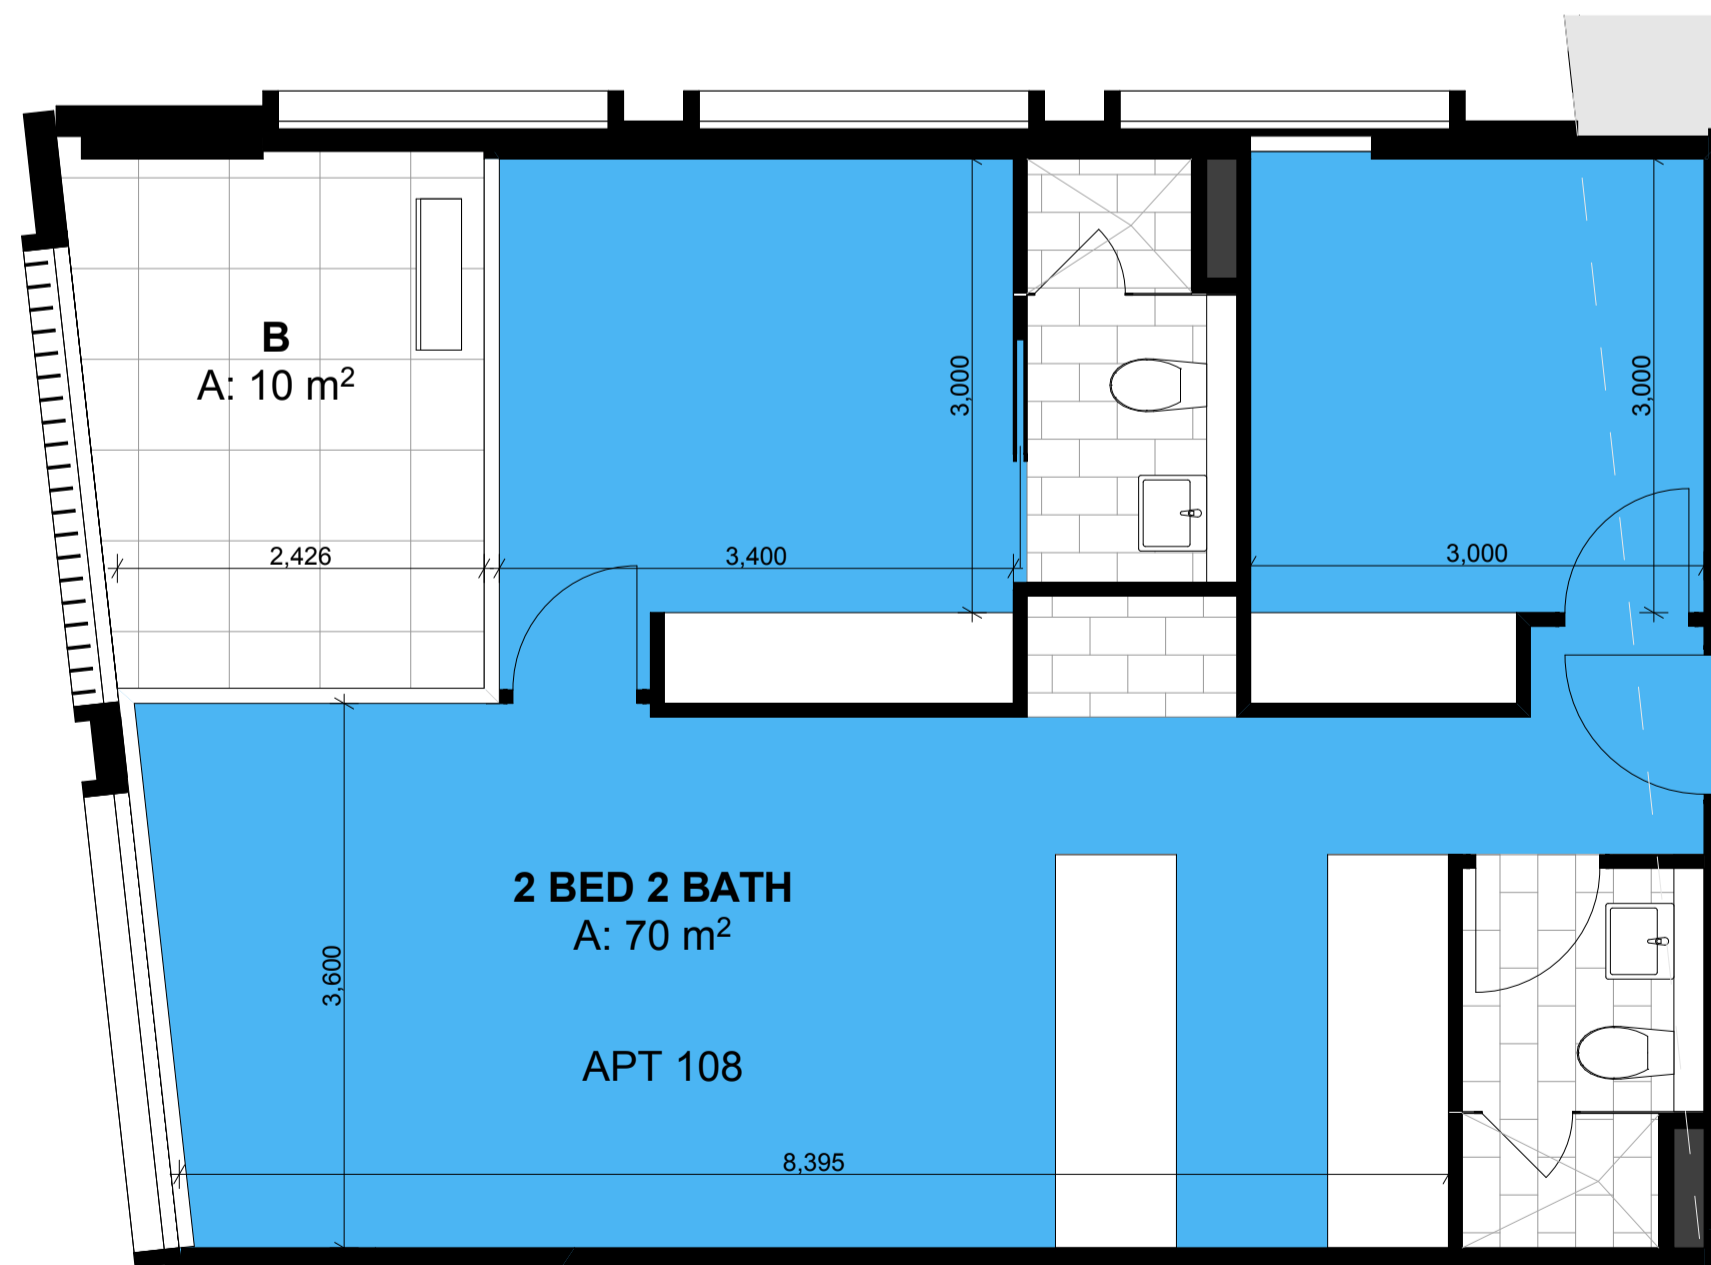

AT07  
SCALE: 1:50@A1

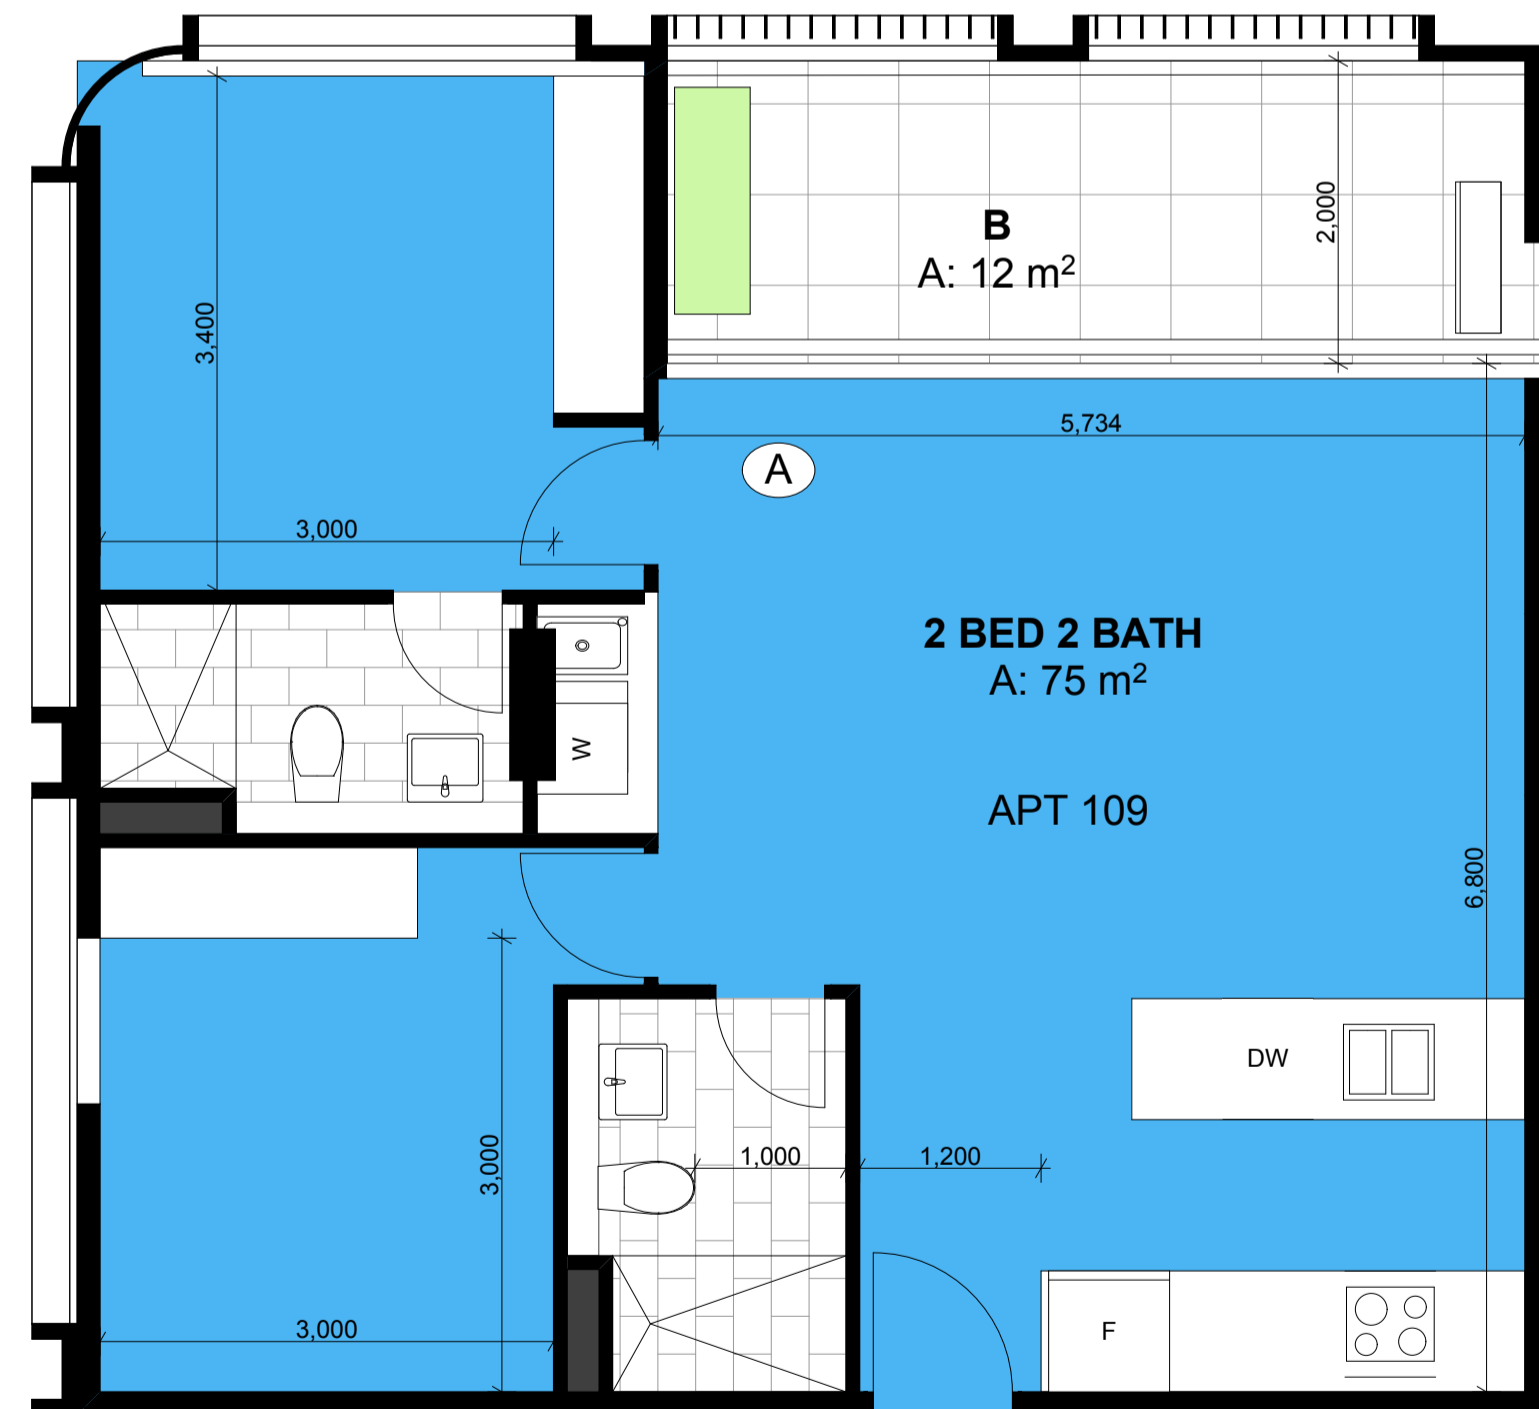

AT08  
SCALE: 1:50@A1

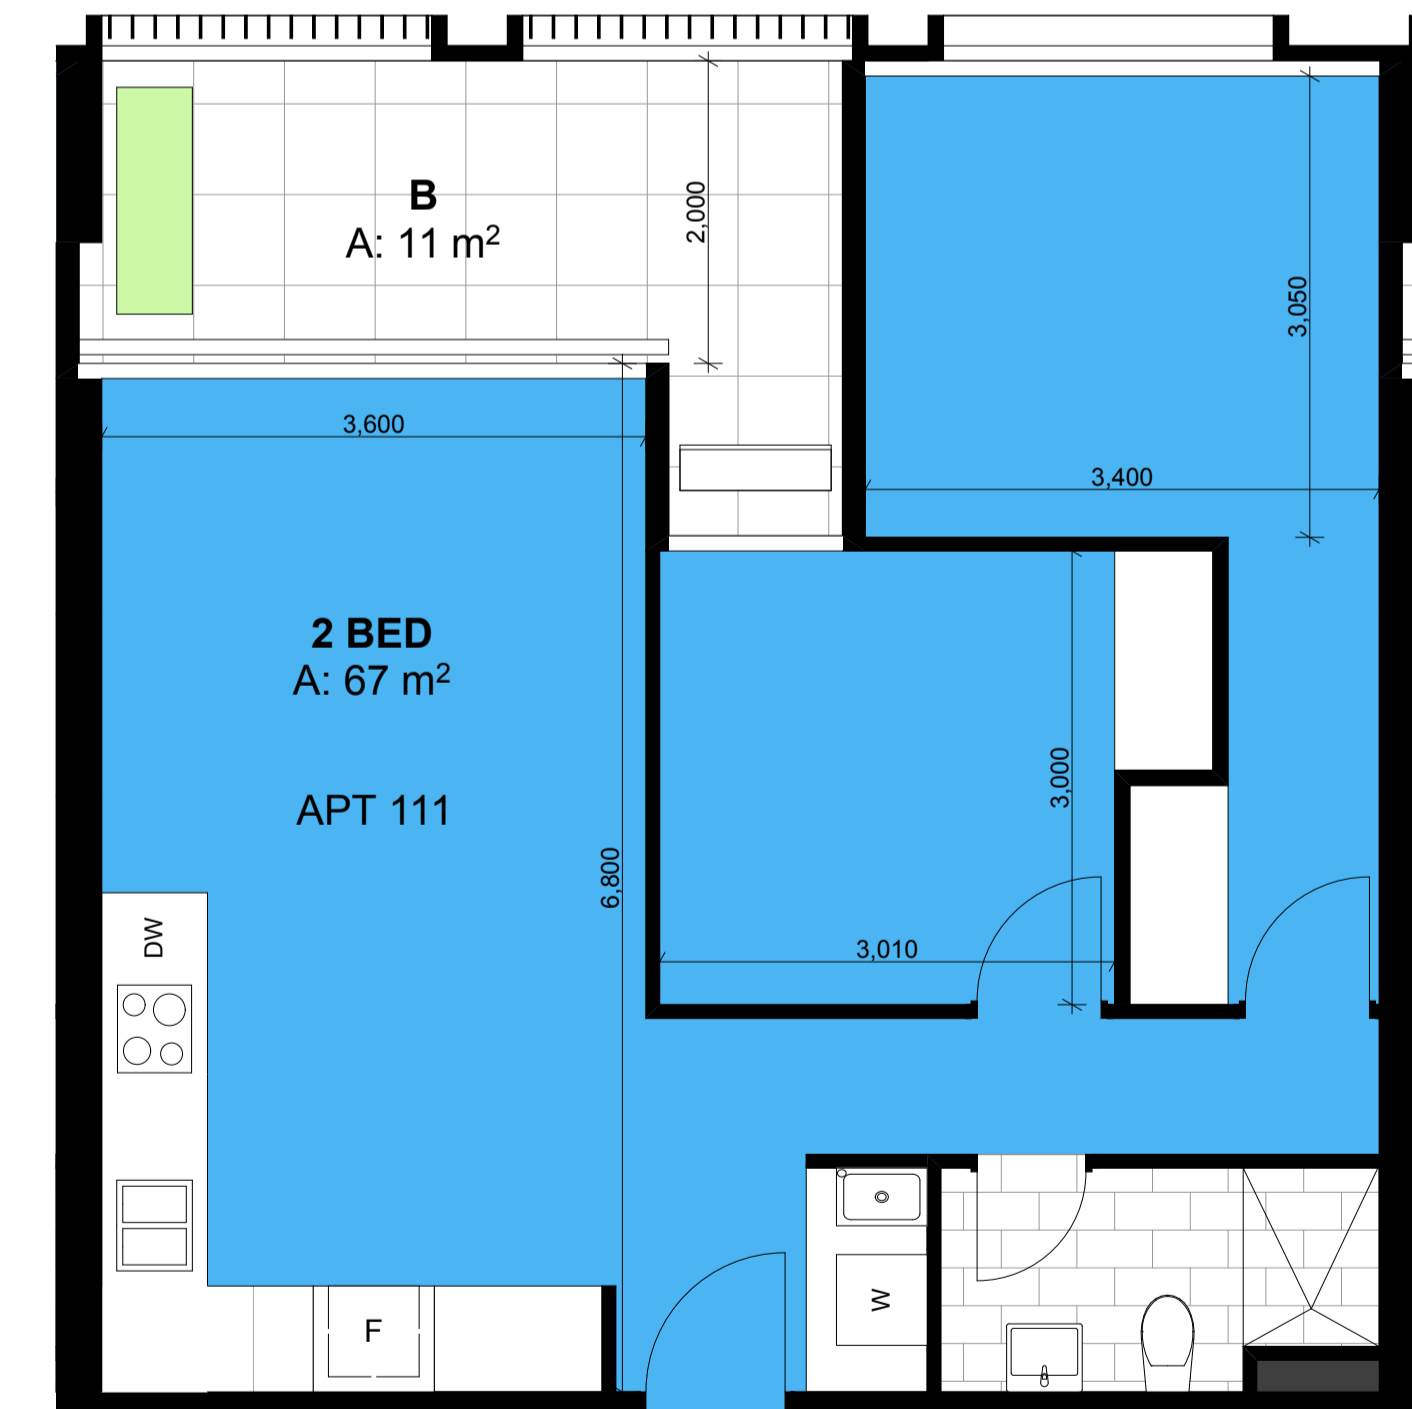


AT09  
SCALE: 1:50@A1

DATE	REVISION	BY	CHK	NO.
07.06.2017	TOWN PLANNING RFI'S [1]	JH,GE,MC,SP	RS	1

DATE	REVISION	BY	CHK	NO.

CONSULTANTS		
STRUCTURAL ENGINEER	#CONSULTANT 1-COMPANY NAME	T CONS. 1 PHONE
SERVICES ENGINEER	#CONSULTANT 2-COMPANY NAME	T CONS. 2 PHONE
BUILDING SURVEYOR	#CONSULTANT 3-COMPANY NAME	T CONS. 3 PHONE
FIRE ENGINEER	#CONSULTANT 4-COMPANY NAME	T CONS. 4 PHONE
ESD	#CONSULTANT 5-COMPANY NAME	T CONS. 5 PHONE

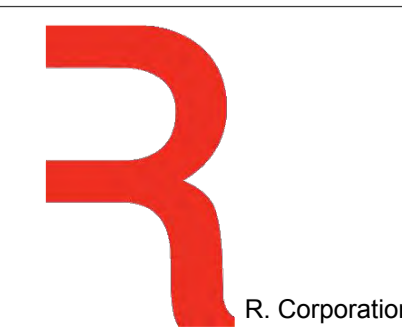


PROJECT  
253-273 NORMANBY  
RD, SOUTH  
MELBOURNE VIC  
3205

DRAWING TITLE  
APARTMENT TYPES -  
PODIUM

SCALE  
1:50 @A1

SCALE  
1:100 @A3

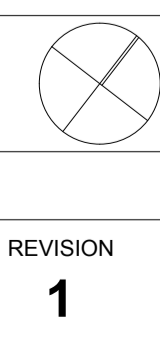

# TOWN PLANNING

DATE  
14/06/2017

PLOT DATE  
14/06/2017

DRAWN  
JH,GE,MC,SP


CHECKED  
RS

JOB NO.  
12261

DRAWING NO.  
TP702

REVISION  
1


In accepting and utilising this document the recipient agrees that Plus Architecture Pty. Ltd. ACN 091690336, retains all common law, statutory law and other rights including copyright and intellectual property rights. The recipient agrees not to use this document for any purpose other than its intended use; to waive all claims against Plus Architecture resulting from unauthorised changes, or to reuse the document on other projects without the prior written consent of Plus Architecture. Under no circumstances shall transfer of this document be deemed a sale. Plus Architecture makes no warranties of fitness for any purpose. The Builder/Contractor shall verify job dimensions prior to any work commencing. Figured dimensions shall take precedence over scaled work.

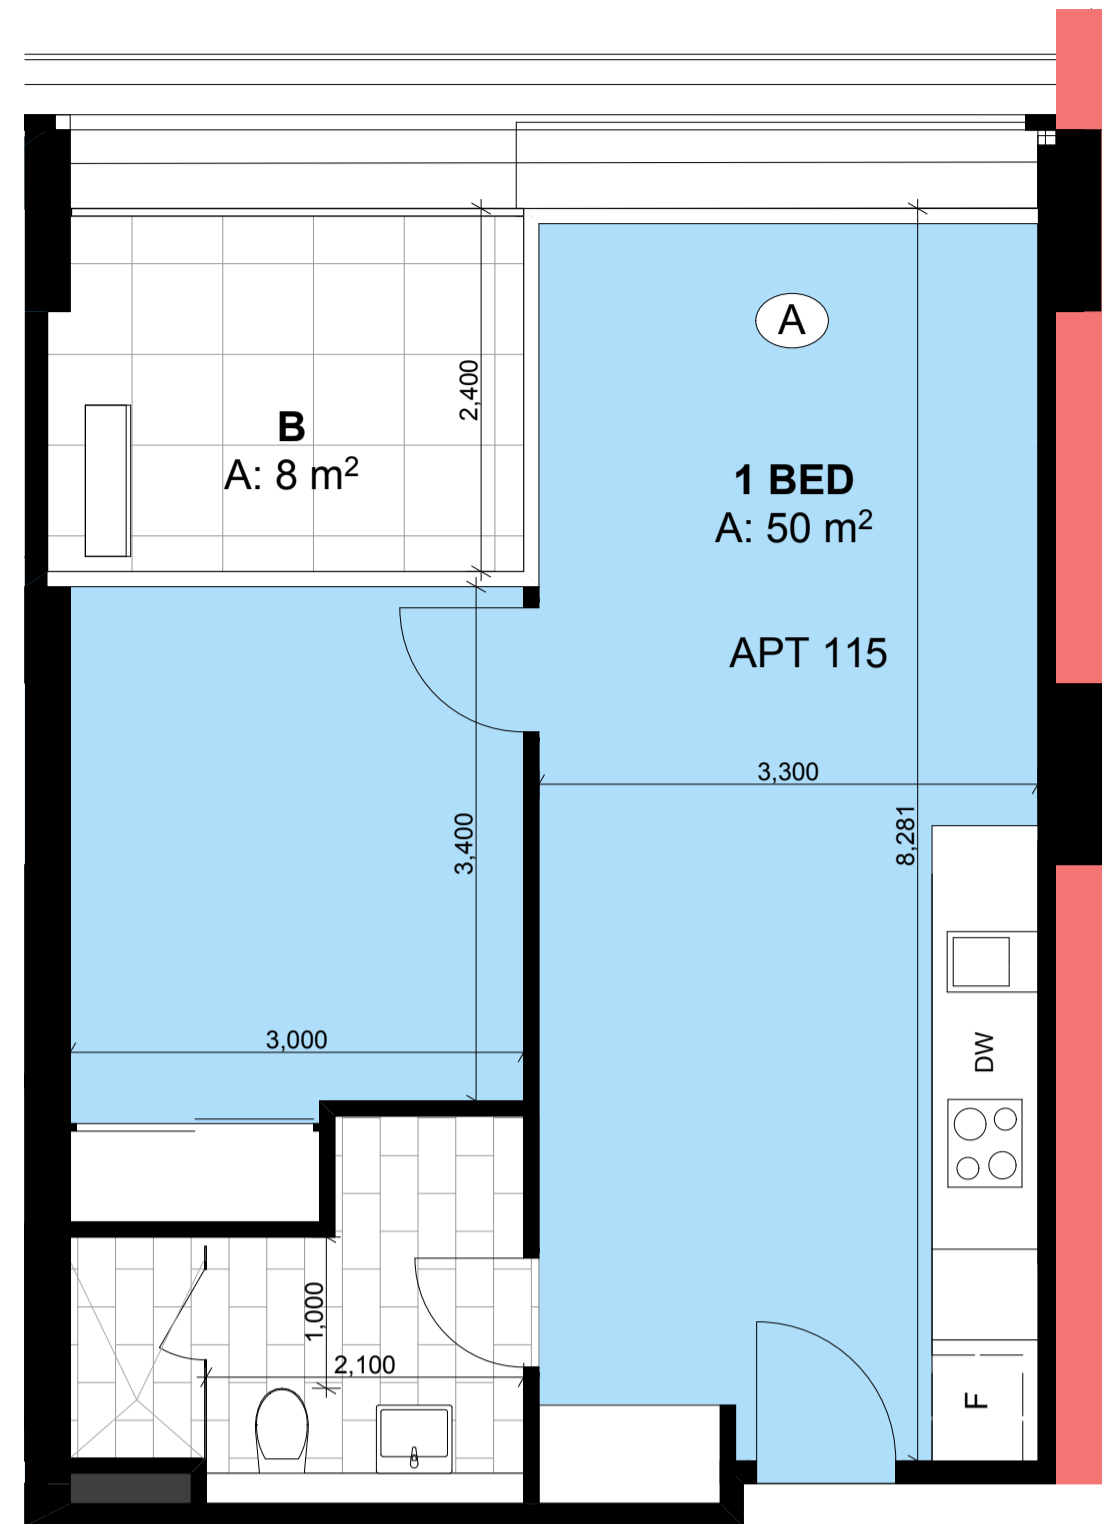


AT10  
SCALE: 1:50@A1




AT11  
SCALE: 1:50@A1

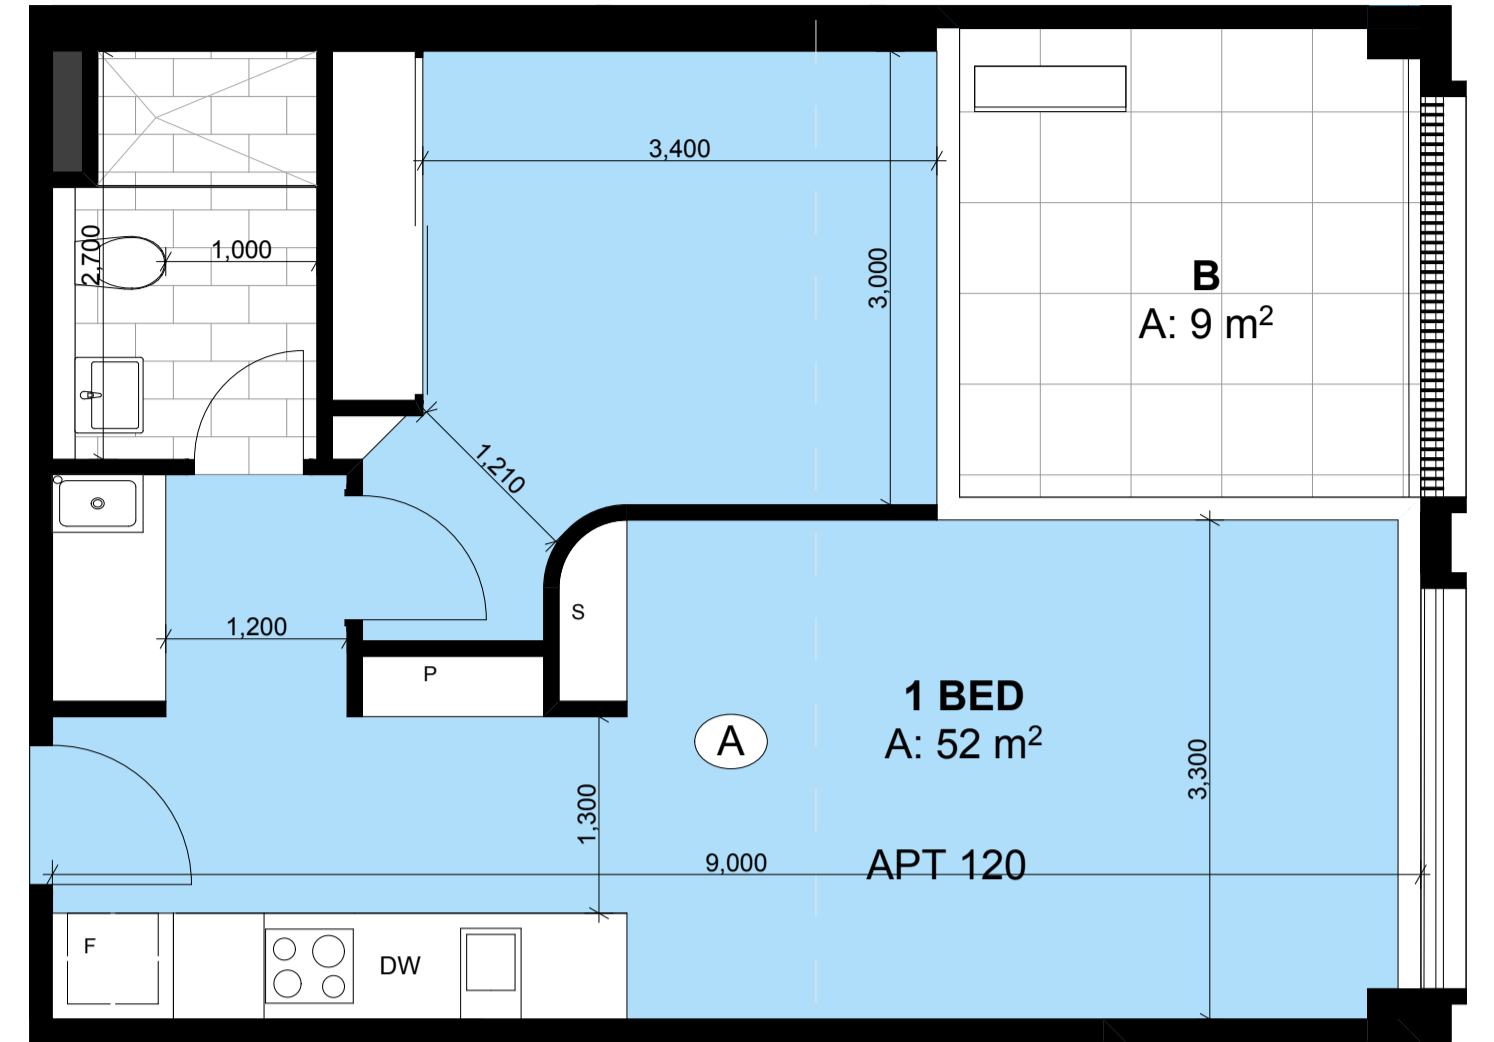


AT12  
SCALE: 1:50@A1

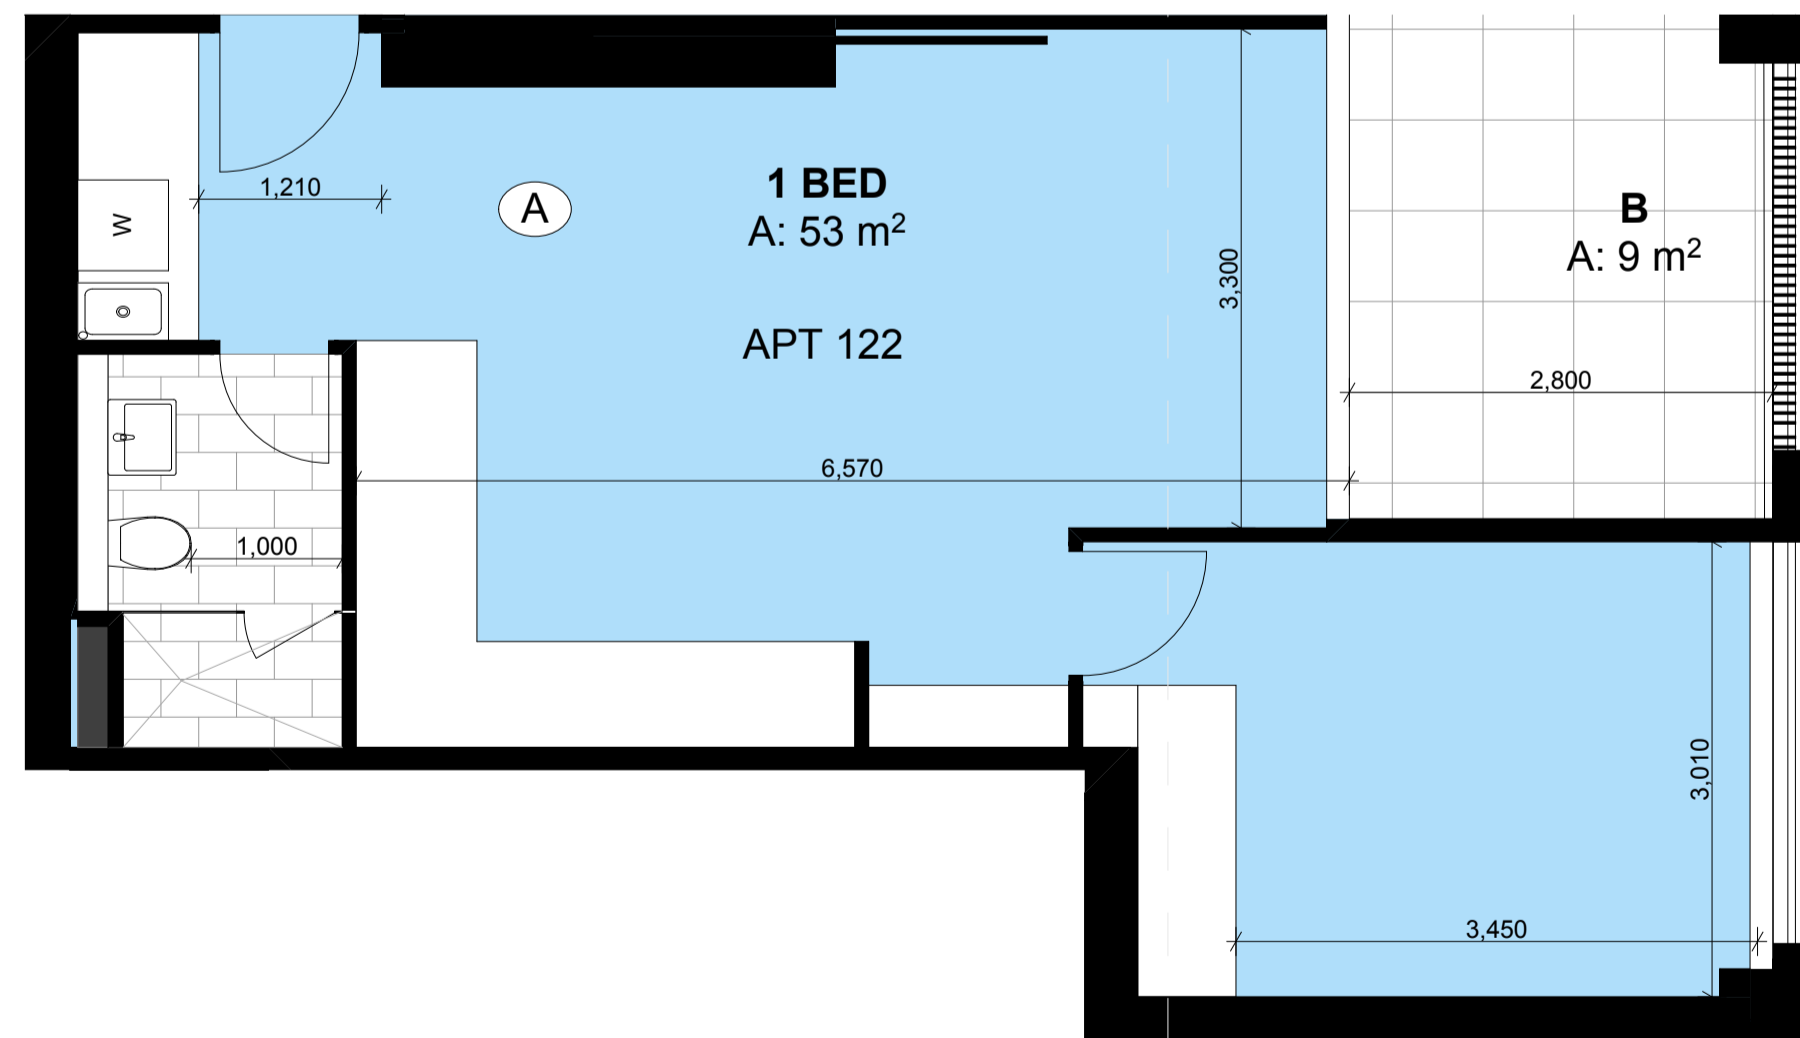

AT13  
SCALE: 1:50@A1

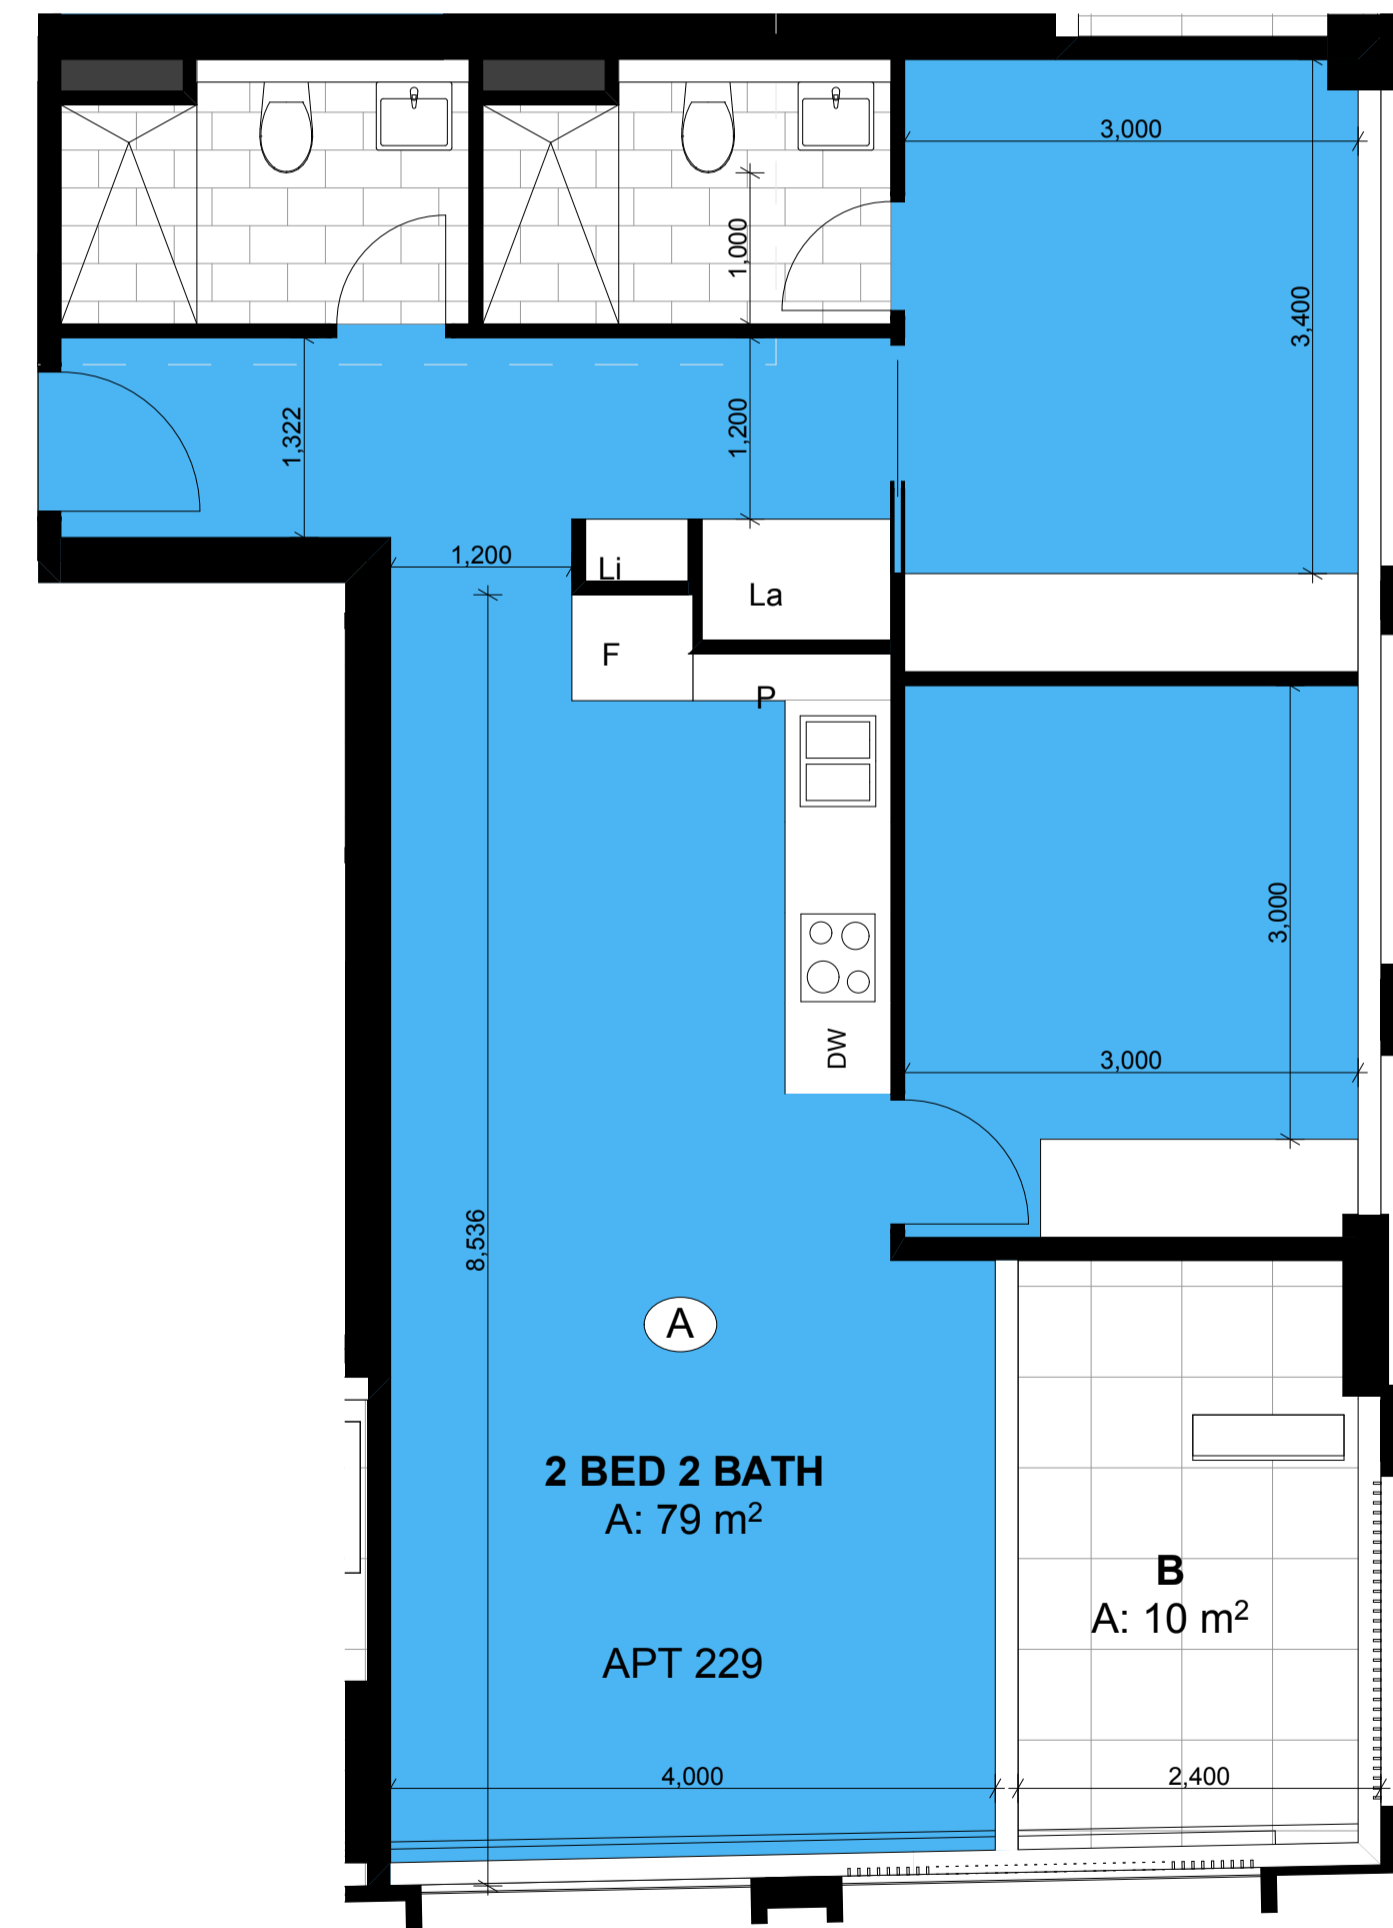

AT14  
SCALE: 1:50@A1

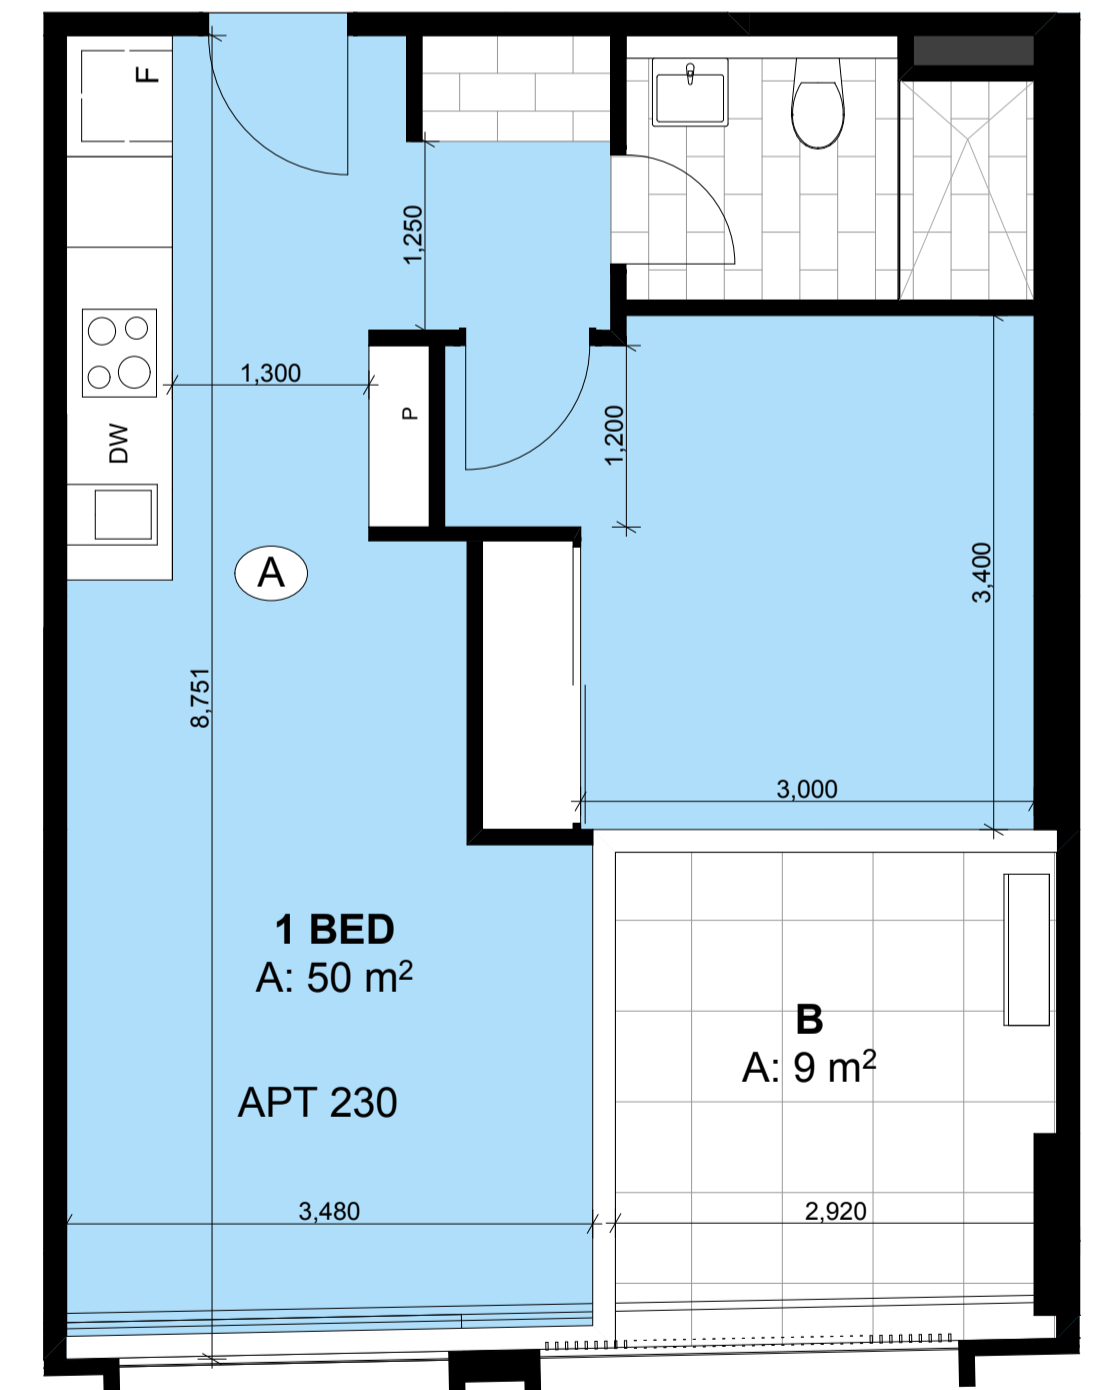


AT15  
SCALE: 1:50@A1

# TOWN PLANNING


DATE	REVISION	BY	CHK	NO.
07.06.2017	TOWN PLANNING RFI's [1]	JH,GE,MC,SP	RS	1

DATE	REVISION	BY	CHK	NO.

CONSULTANTS			
STRUCTURAL ENGINEER	#CONSULTANT 1-COMPANY NAME	T CONS. 1 PHONE	
SERVICES ENGINEER	#CONSULTANT 2-COMPANY NAME	T CONS. 2 PHONE	
BUILDING SURVEYOR	#CONSULTANT 3-COMPANY NAME	T CONS. 3 PHONE	
FIRE ENGINEER	#CONSULTANT 4-COMPANY NAME	T CONS. 4 PHONE	
ESD	#CONSULTANT 5-COMPANY NAME	T CONS. 5 PHONE	



R. Corporation



Melbourne Brisbane Sydney New Zealand  
Telephone +61 3 8696 3999  
Instagram #plusarchitecture  
arch@plusarchitecture.com.au  
www.plusarchitecture.com.au

PROJECT	DRAWING TITLE	SCALE	SCALE	
253-273 NORMANBY RD, SOUTH MELBOURNE VIC 3205	APARTMENT TYPES - PODIUM	1:50 @A1	1:100 @A3	
		DATE 2/03/2017	PLOT DATE 14/06/2017	
		DRAWN JH,GE,MC,SP	CHECKED RS	
		JOB NO. 12261	DRAWING NO. TP703	REVISION 1