

Figure 3.1: Park Street tram stop Site Layout Plan

(DATE)

(SIGNATURE)


(BLOCK LETTERS)

Certified By:



KINGS WAY

ST KILDA ROAD

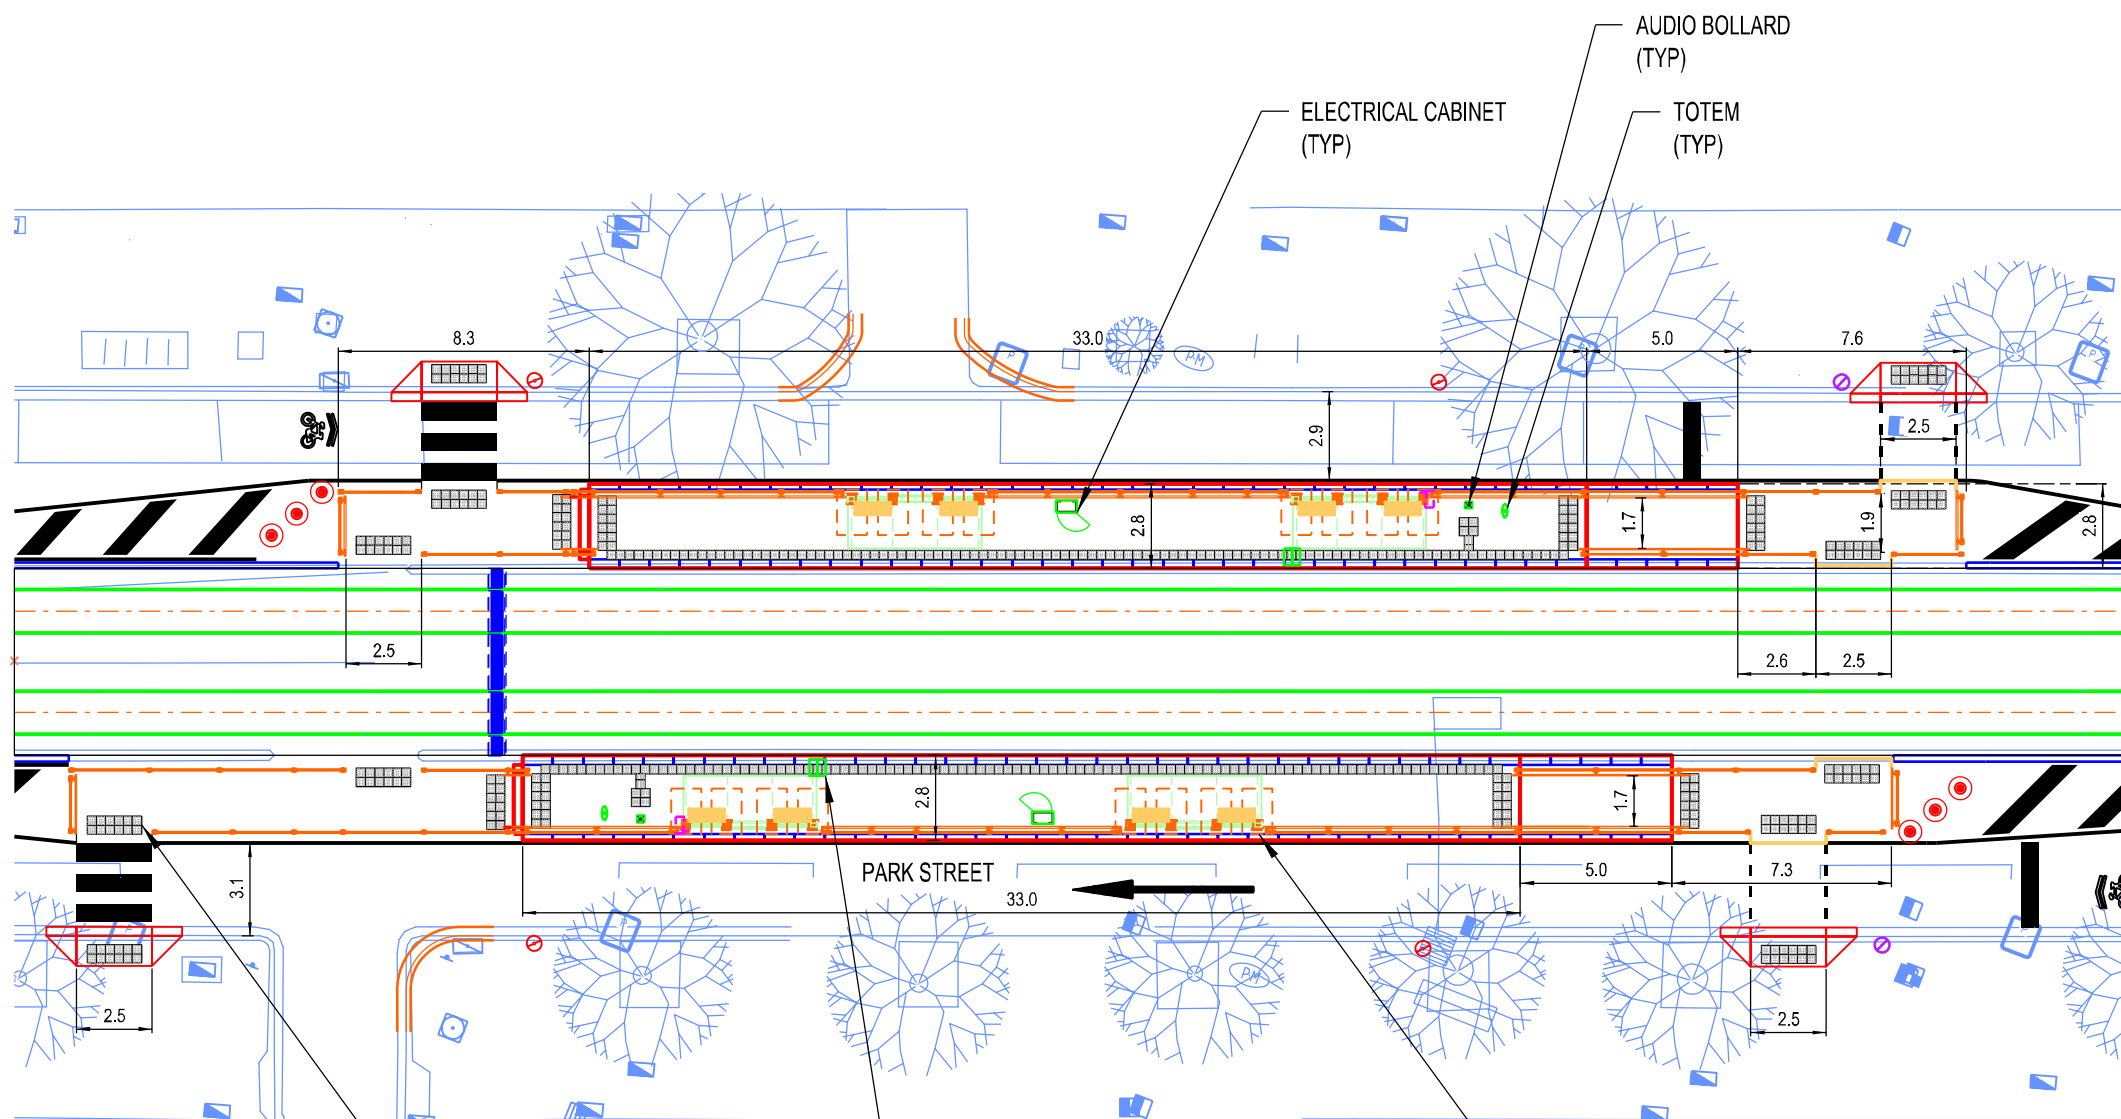

SIDE PLATFORMS - PLAN VIEW
SCALE 1:250

TACTILE GROUND SURFACE
INDICATOR (TYP)

PEDESTRIAN INFORMATION
DISPLAY
(TYP)

TWO 4M LONG SHELTERS ON EACH
PLATFORM

FOR INFORMATION

Project Drawing Number:
IS199200-LP-DRG-1000

Drawn By	Designed By
Checked By	Ind. Review
Approved	Approval Date
Drawing Number	Revision

Consultant
JACOBS
L11, 452 Flinders St, Melbourne Victoria 3000 AUSTRALIA
Telephone: (+61) 03 8668 3000 Web: www.jacobs.com

Franchisee / Lessee
yarra trams

This drawing has been prepared by, or compiled from information provided by, persons other than PTV. To the maximum extent permissible by law, PTV takes no responsibility for, and makes no representations in relation to, the completeness, accuracy or quality of any information contained in this drawing. Each user of this drawing releases PTV from all and any loss, damage, cost, expense or liability in relation to the use of, or any reliance on, this drawing or the information contained in it.

All written dimensions take precedence over scaled dimensions.

This drawing is provided only for the information of the person or organisation to whom PTV provides it. It may not be provided to, or used by, any other person without PTV's prior written consent.

TRAM INFRASTRUCTURE		
PARK STREET WELLS STREET PLAN VIEW GENERAL ARRANGEMENT		
Up Location East. 321295.307 North. 5810770.293 ID#	Down Location East. 321360.996 North. 5810795.752 ID#	Datum MGA Z55

PUBLIC TRANSPORT VICTORIA	PT
File Name IS199200-LP-DRG-1000.dgn	
Sheet No. 01 of 01	
In Serv.	
Scale 1:250	Sheet Size A3

3:12:08 PM
19/06/2017

Revised By	In Serv	Rev.	Date	Description	Designed	Checked	Ind. Rev.	Approv.



Figure 4.2: Park Street tram stop – view east towards St Kilda Road