


40 Elm Grove, Balaclava


Scale 1:100 @ A3
 Swept Path Diagram (B85 Car)
 Plan prepared by EB Traffic Solutions Pty Ltd

Date: 18/08/2018

Sheet 01

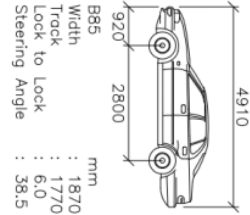

Design Vehicle
 EB Traffic Solutions

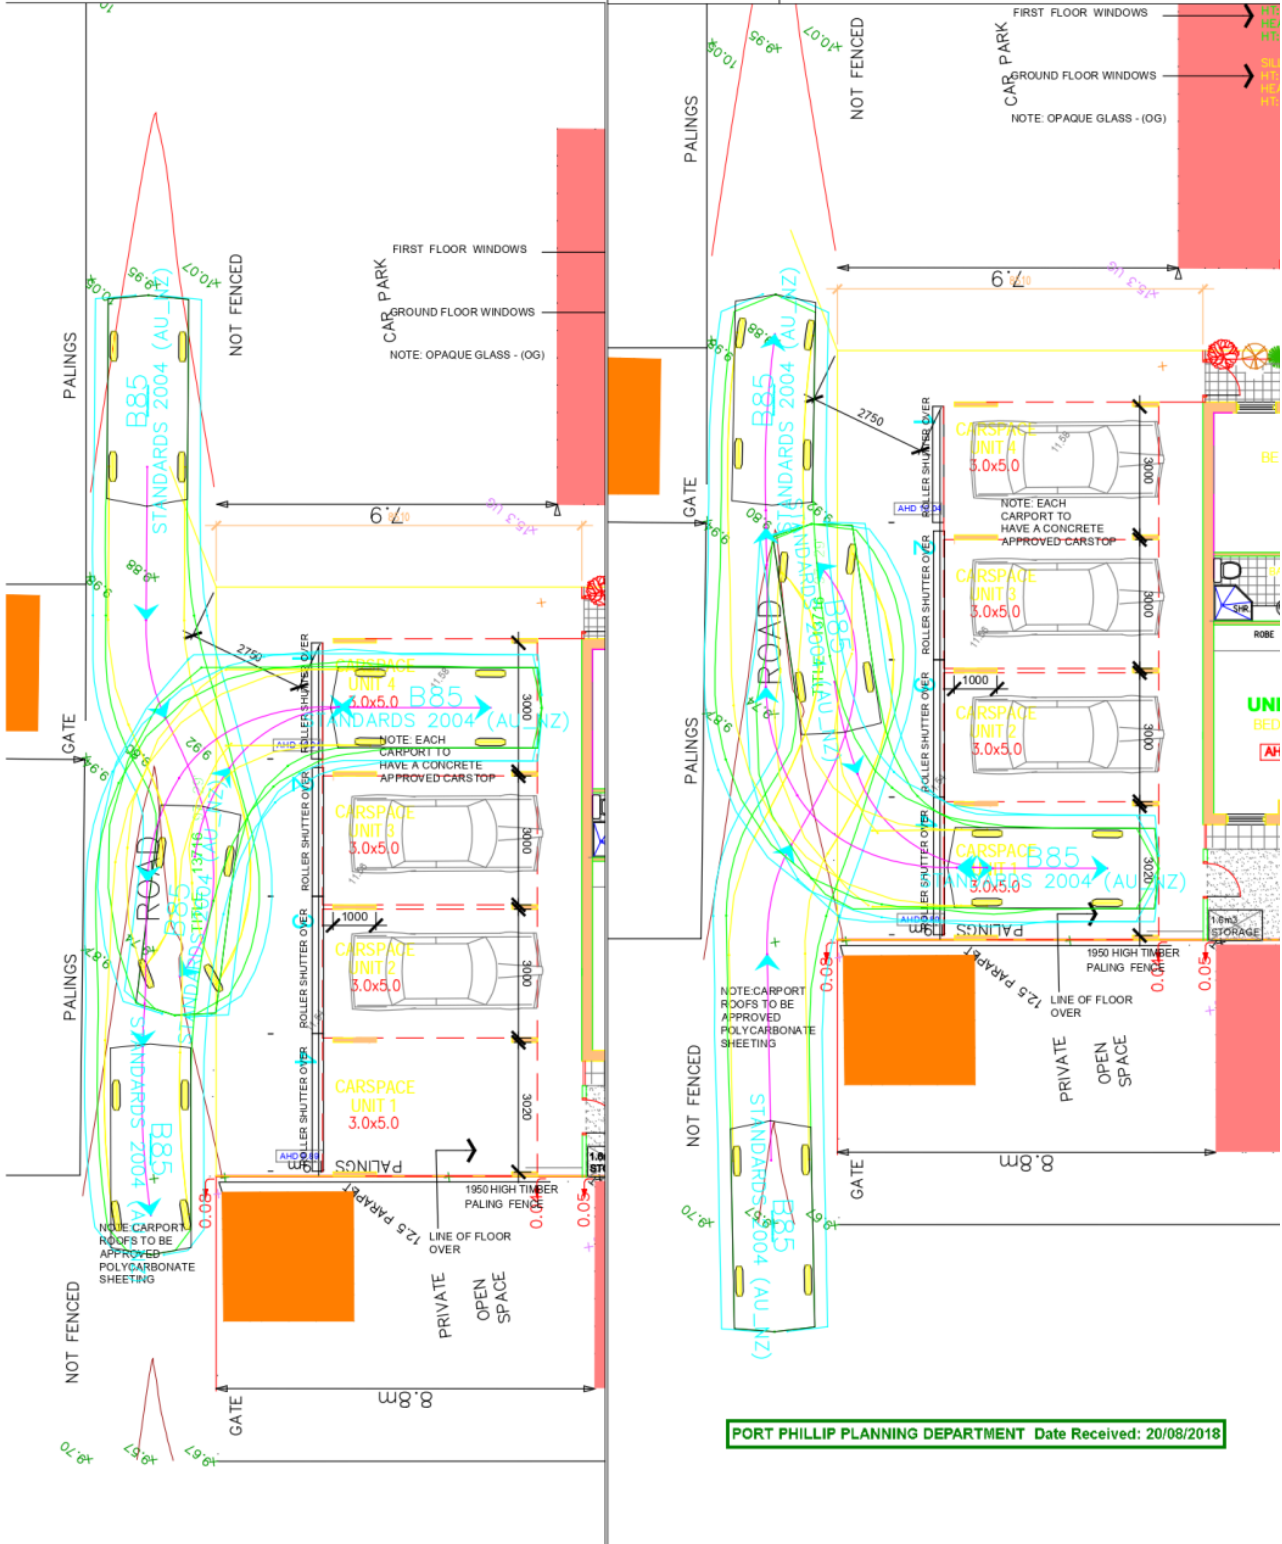

PORT PHILLIP PLANNING DEPARTMENT Date Received: 20/08/2018