


**City of Port Phillip
 Advertised Plan
 Planning Application No. PDPL/00562/2025
 No. of Pages: 2 of 7**

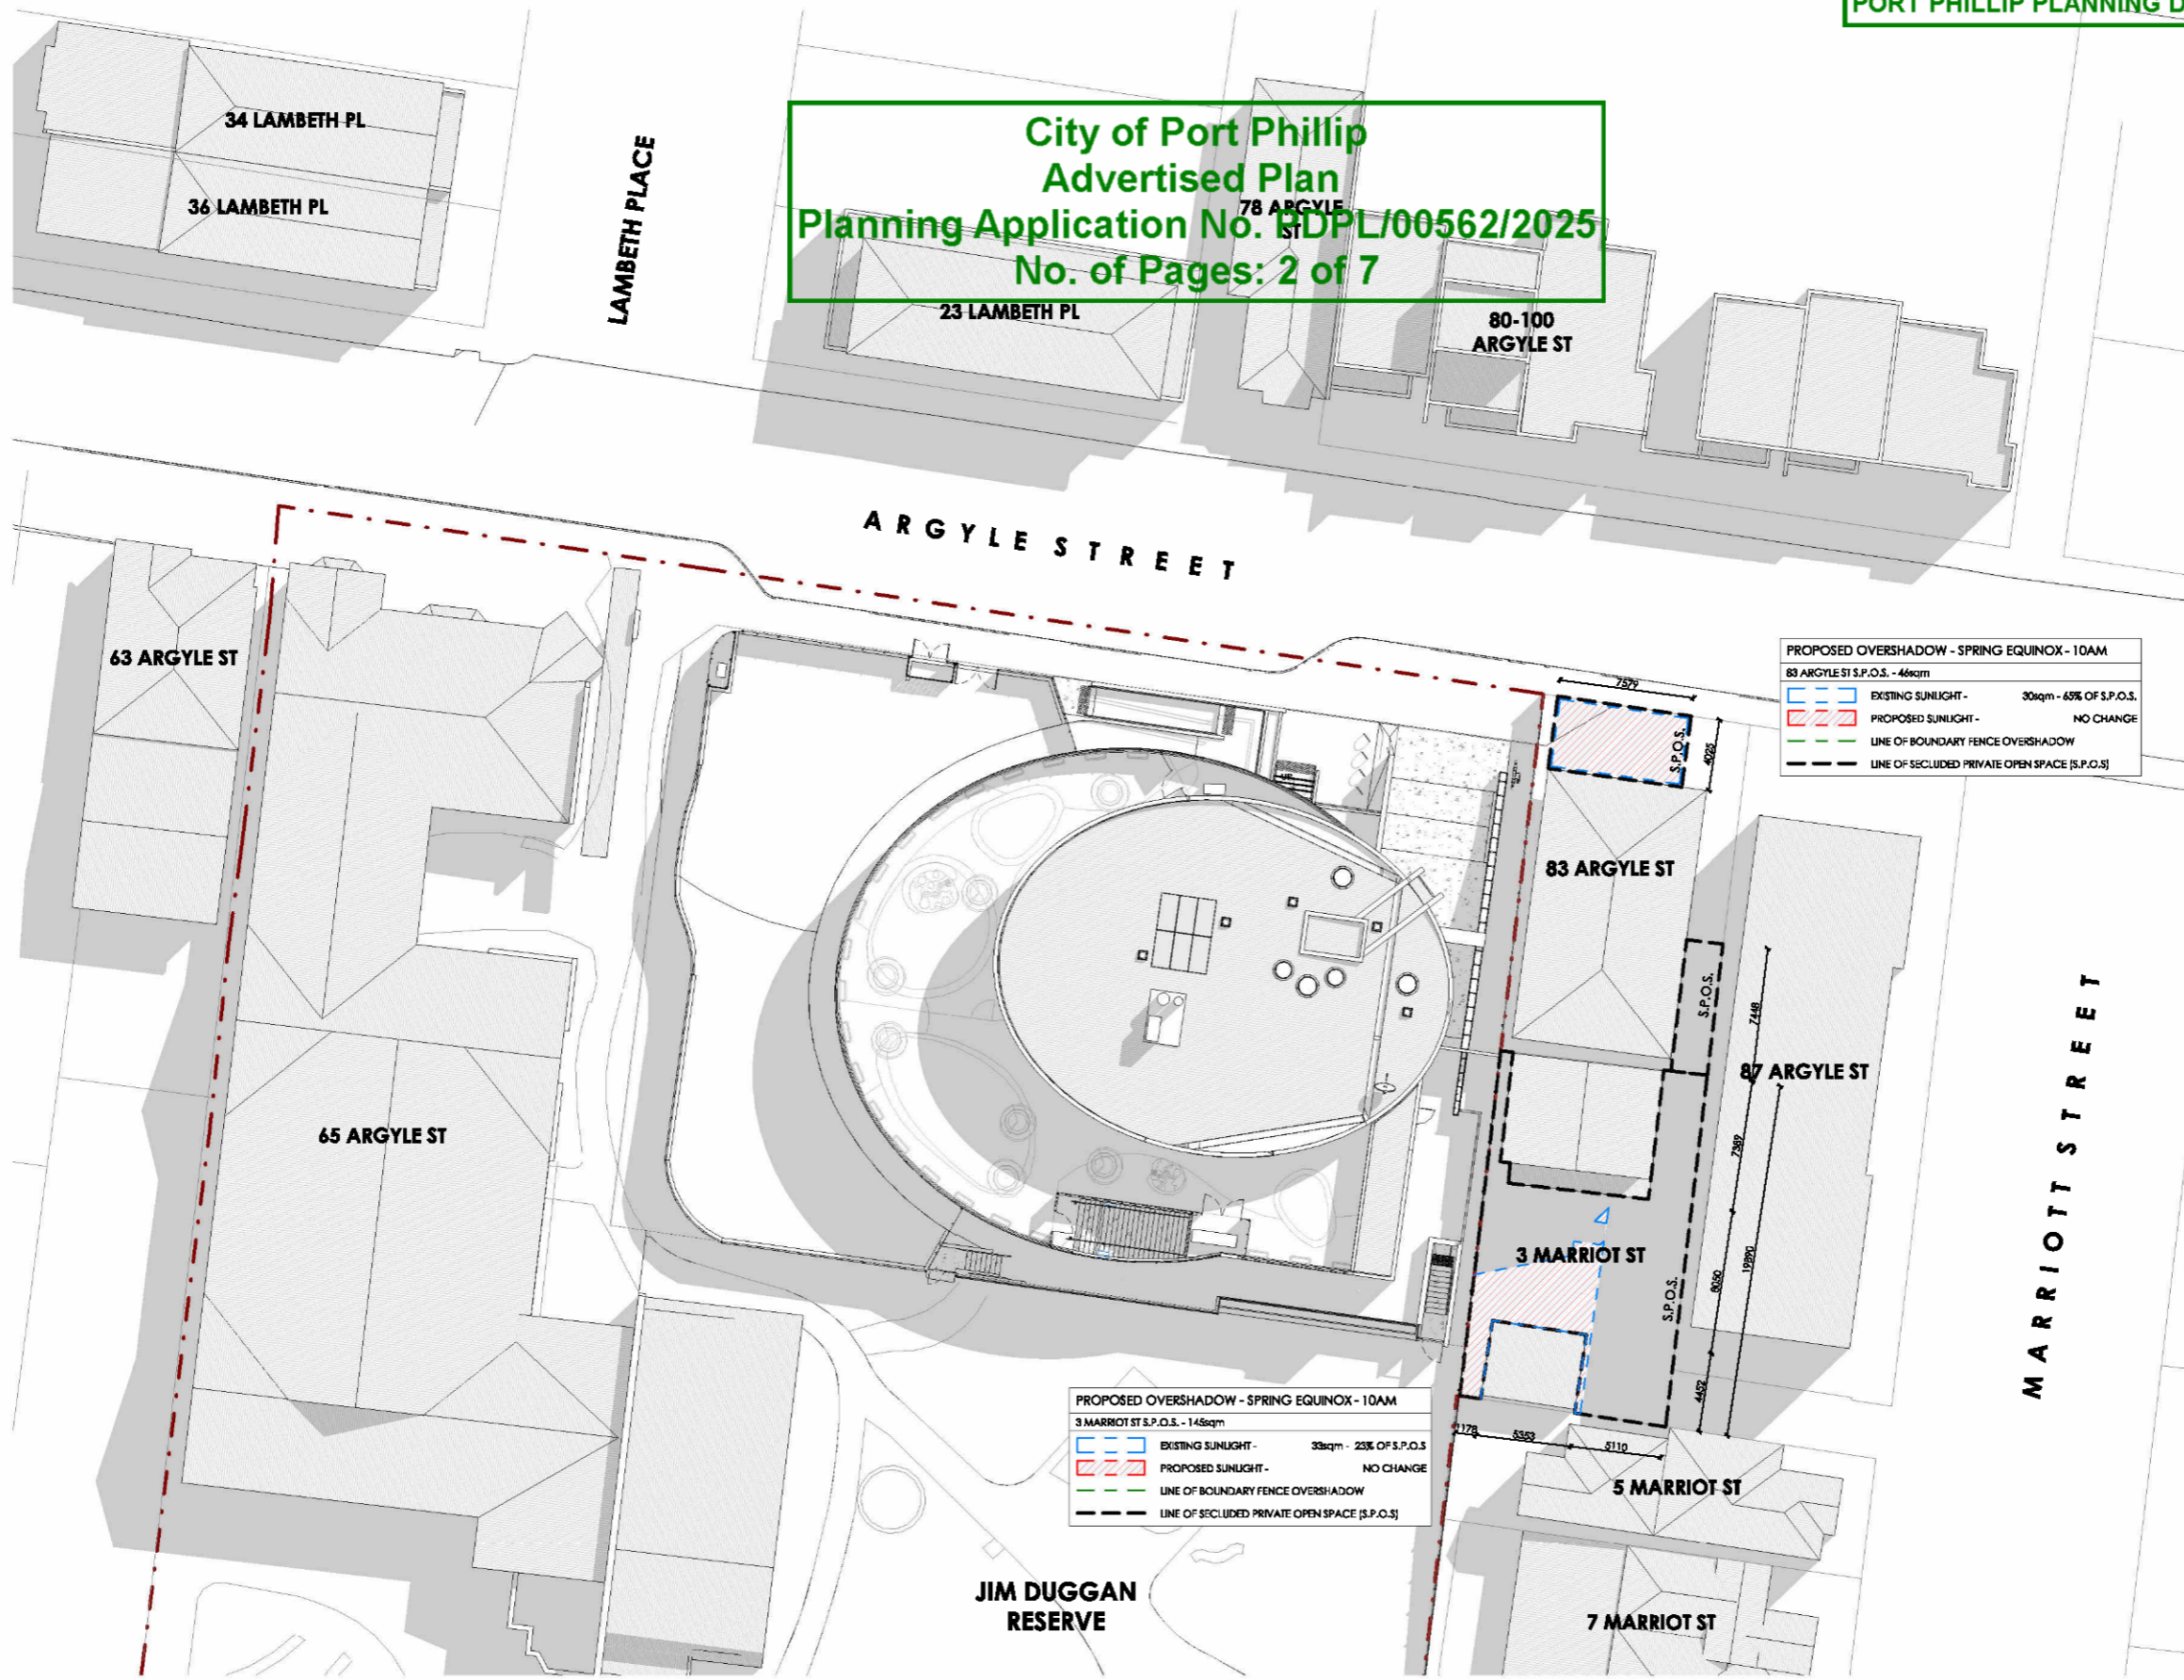

PROPOSED OVERSHADOW - SPRING EQUINOX - 10AM
 83 ARGYLE ST S.P.O.S. - 46sqm

| | | |
|---|--|-------------------------|
| | EXISTING SUNLIGHT - | 30sqm - 65% OF S.P.O.S. |
| | PROPOSED SUNLIGHT - | NO CHANGE |
| | LINE OF BOUNDARY FENCE OVERSHADOW | |
| | LINE OF SECLUDED PRIVATE OPEN SPACE (S.P.O.S.) | |

PROPOSED OVERSHADOW - SPRING EQUINOX - 10AM
 3 MARRIOT ST S.P.O.S. - 148sqm

| | | |
|---|--|-------------------------|
| | EXISTING SUNLIGHT - | 33sqm - 23% OF S.P.O.S. |
| | PROPOSED SUNLIGHT - | NO CHANGE |
| | LINE OF BOUNDARY FENCE OVERSHADOW | |
| | LINE OF SECLUDED PRIVATE OPEN SPACE (S.P.O.S.) | |

| | |
|-------------|---------------|
| APPROVAL | ARCHITECTURAL |
| CLUB | CLUB |
| NORTH POINT | |
| | |

NOTES - GENERAL

1. THE DRAWING IS THE COPYRIGHT OF AOA ARCHITECTURE PRACTICE AND MUST NOT BE REPRODUCED OR USED WITHOUT THE ARCHITECT'S CONSENT.
2. DIMENSIONS ARE NOT TO BE SCALE FROM THE DRAWING.
3. ALL DIMENSIONS ARE IN METRES AND LEVELS IN METRES UNLESS NOTED OTHERWISE.
4. ANY DISCREPANCIES BETWEEN THESE DRAWINGS AND SITE DRAWINGS OR WITH ANY PREVIOUS DRAWINGS SHOULD BE BROUGHT TO THE ATTENTION OF THE ARCHITECT BEFORE COMMENCING THE WORKS.
5. THE DRAWING IS TO BE READ IN CONJUNCTION WITH ALL OTHER DOCUMENTS FORMING THE CONTRACT DOCUMENTS.
6. ALL EXISTING DIMENSIONS / LEVELS INDICATED ON DRAWINGS ARE TO BE VERIFIED ON SITE.
7. CONTRACTOR TO OBTAIN COORDINATED SHOP DRAWINGS FOR ARCHITECT'S APPROVAL AS REQUIRED PRIOR TO COMMENCEMENT OF WORKS AT SITE.

PLANNING SUBMISSION

| | | | |
|-------------------|---------------------|----------|----|
| A | PLANNING SUBMISSION | 11/06/25 | FP |
| REV / DESCRIPTION | | DATE | BY |
| | | | |
| | | | |

CLIENT
 PORT PHILLIP BAY COUNCIL

PROJECT ADDRESS
 71 Argyle St, St Kilda VIC 3182




PROJECT
 NORTH ST KILDA CHILDCARE CENTRE

DRAWING TITLE
 SHADOW DIAGRAM - 10AM

| | | |
|---------------------|----------------|------------------|
| DRAWN BY: CW | CHECKED BY: FP | APPROVED BY: CL |
| SCALE: 1:500 | DATE: 11/06/25 | PROJECT No: 2202 |
| DRAWING No: A-8001. | | REVISION: A |


1 SHADOWS 10AM
 1:200

City of Port Phillip
 Advertised Plan
 Planning Application No. PDPL/00562/2025
 No. of Pages: 4 of 7
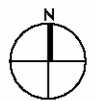
| | |
|---|---------------|
| APPROVAL | ARCHITECTURAL |
| CLUB | |
| NORTH POINT | |
|  | |

NOTES - GENERAL

1. THE DRAWING IS THE COPYRIGHT OF AOA ARCHITECTURE PRACTICE AND MUST NOT BE REPRODUCED OR USED WITHOUT THE ARCHITECT'S CONSENT.
2. DIMENSIONS ARE NOT TO BE SCALE FROM THE DRAWING.
3. ALL DIMENSIONS ARE IN METRES AND LEVELS IN METRES UNLESS NOTED OTHERWISE.
4. ANY DISCREPANCIES BETWEEN THESE DRAWINGS AND SITE DRAWINGS OR OTHER RELEVANT DOCUMENTS SHOULD BE BROUGHT TO THE ATTENTION OF THE ARCHITECT BEFORE BEGINNING THE WORKS.
5. THE DRAWING IS TO BE READ IN CONJUNCTION WITH ALL OTHER DOCUMENTS FORMING THE CONTRACT DOCUMENTS.
6. ALL EXISTING DIMENSIONS / LEVELS INDICATED ON DRAWINGS ARE TO BE VERIFIED ON SITE.
7. CONTRACTOR TO OBTAIN COORDINATED SHOP DRAWINGS FOR ARCHITECT'S APPROVAL AS REQUIRED PRIOR TO COMMENCEMENT OF WORKS AT SITE.

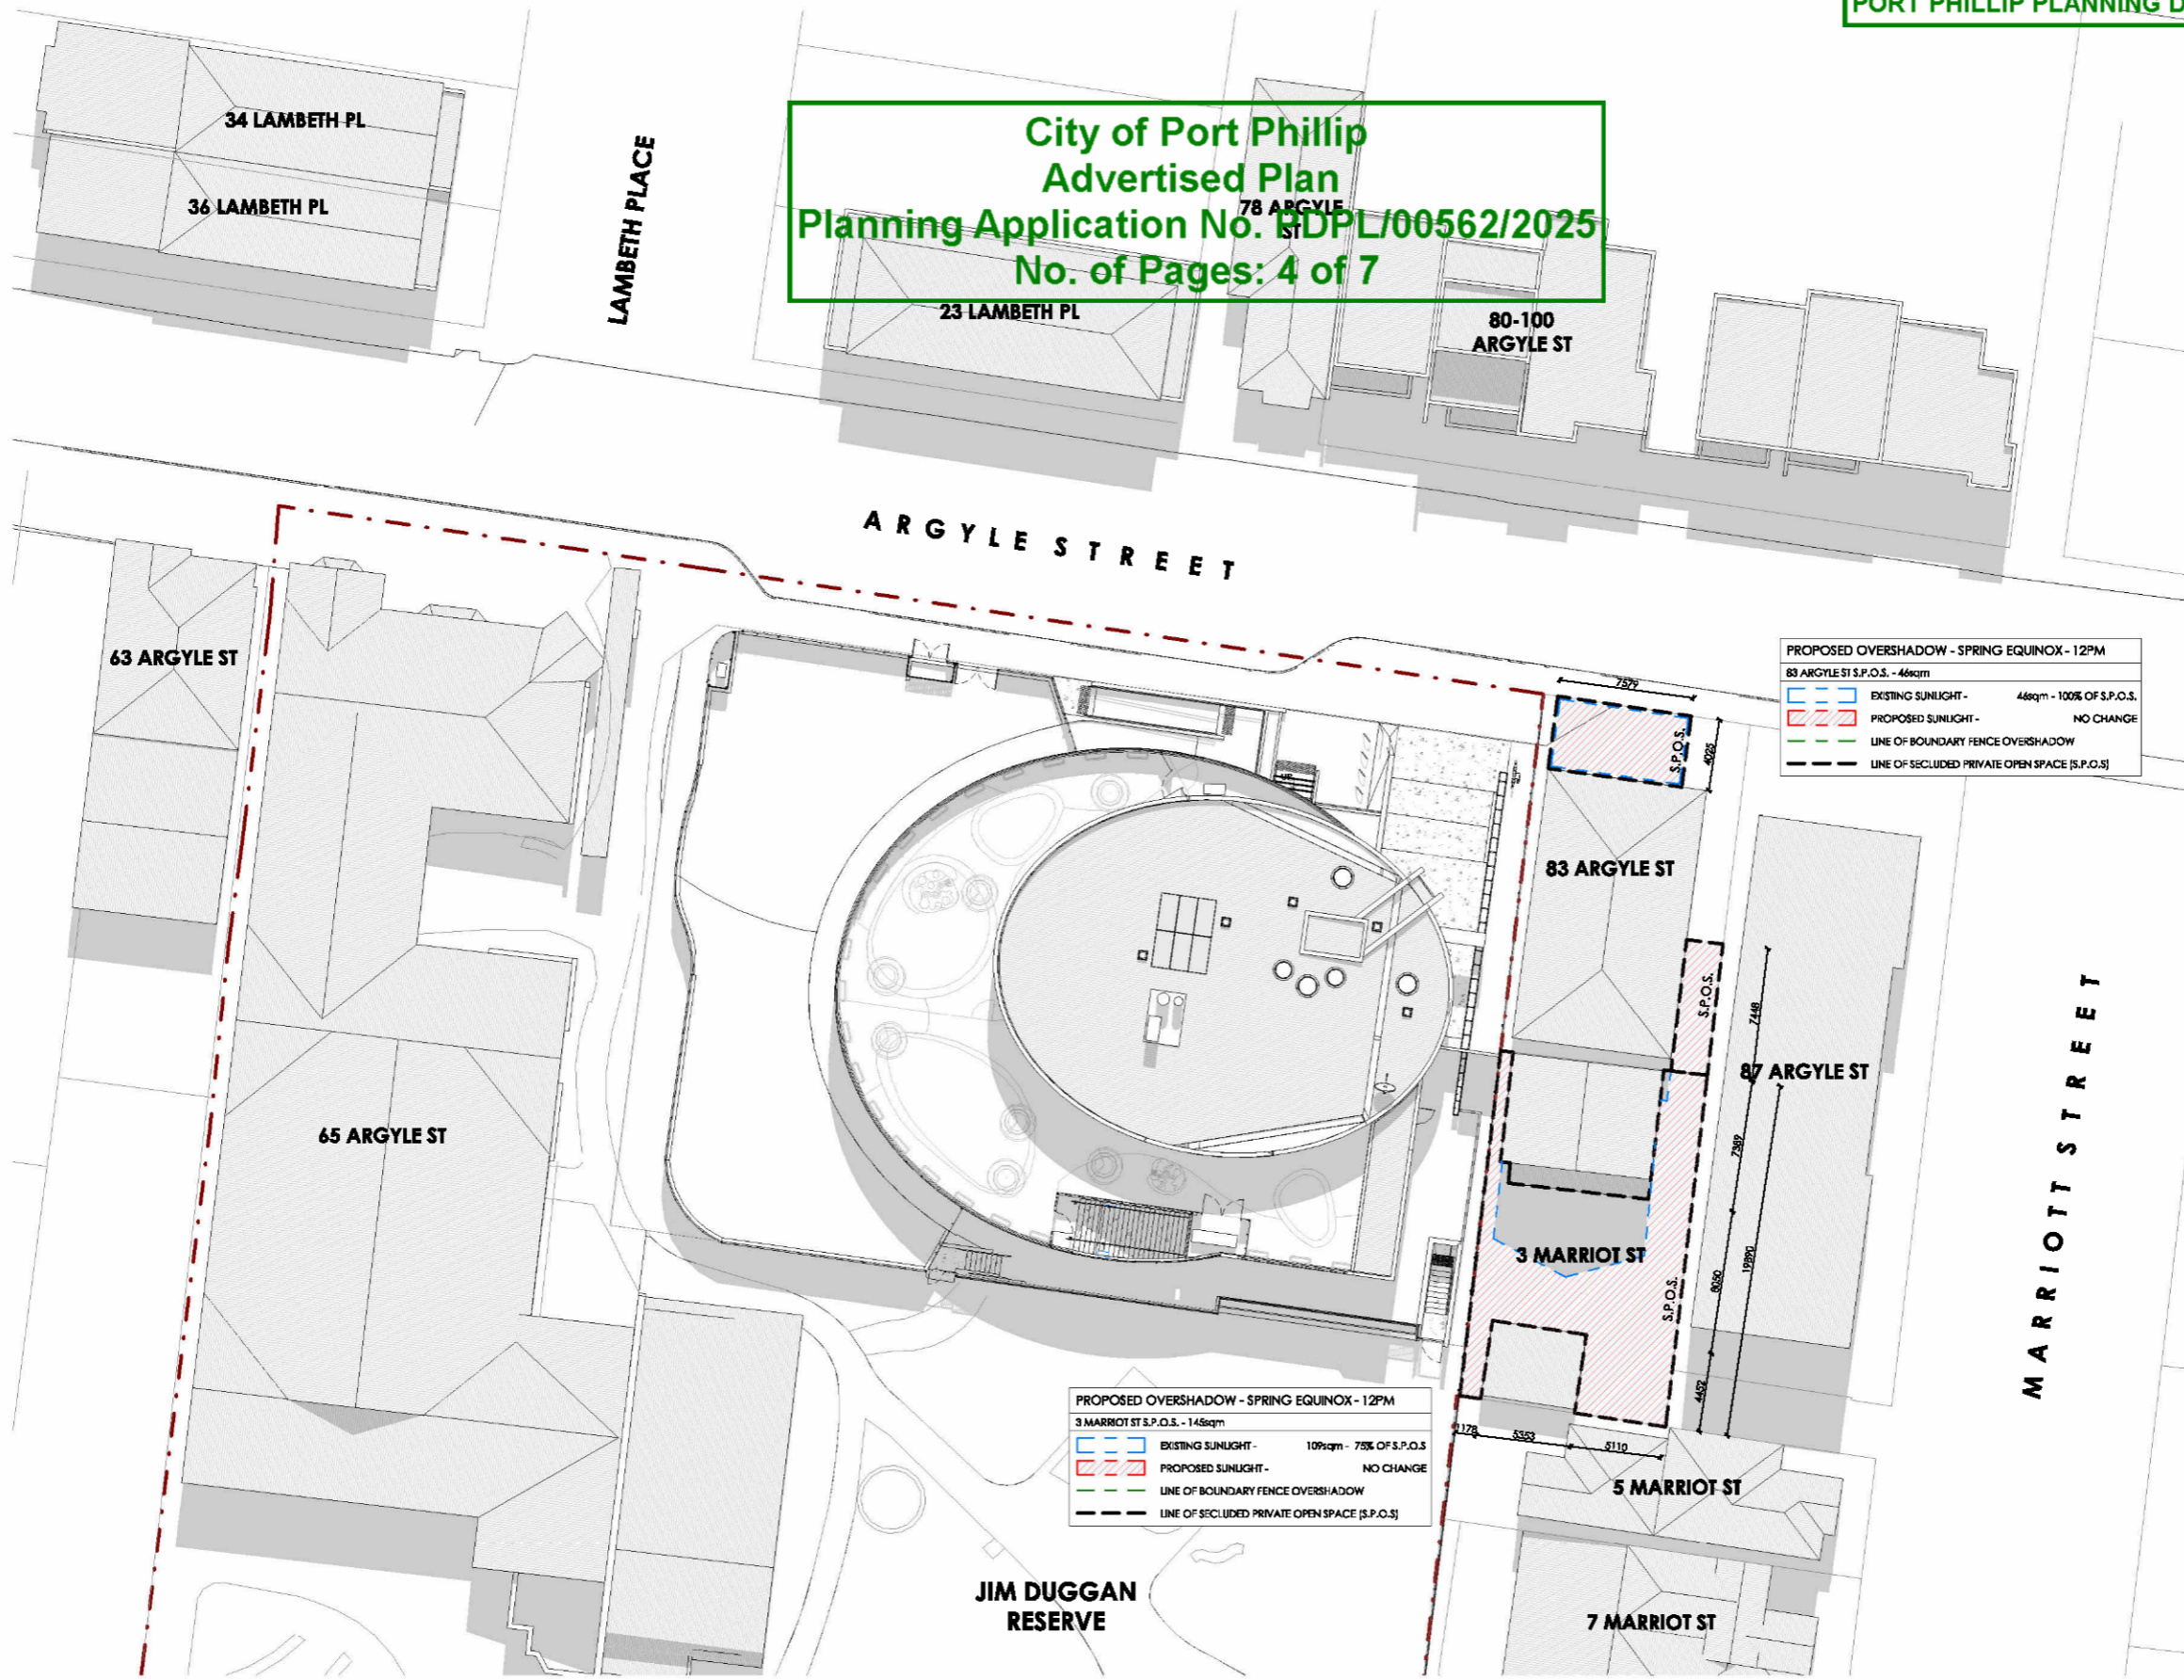

PROPOSED OVERSHADOW - SPRING EQUINOX - 12PM
 83 ARGYLE ST S.P.O.S. - 46sqm

| | |
|-------------------|--------------------------|
| EXISTING SUNLIGHT | 46sqm - 100% OF S.P.O.S. |
| PROPOSED SUNLIGHT | NO CHANGE |

--- LINE OF BOUNDARY FENCE OVERSHADOW
 --- LINE OF SECLUDED PRIVATE OPEN SPACE (S.P.O.S.)

PROPOSED OVERSHADOW - SPRING EQUINOX - 12PM
 3 MARRIOT ST S.P.O.S. - 148sqm

| | |
|-------------------|--------------------------|
| EXISTING SUNLIGHT | 109sqm - 75% OF S.P.O.S. |
| PROPOSED SUNLIGHT | NO CHANGE |

--- LINE OF BOUNDARY FENCE OVERSHADOW
 --- LINE OF SECLUDED PRIVATE OPEN SPACE (S.P.O.S.)

1 SHADOWS 12PM
 1:200

PLANNING SUBMISSION

| | | |
|-----|------|----|
| NO. | DATE | BY |
| | | |
| | | |
| | | |
| | | |
| | | |

A PLANNING SUBMISSION 11/06/25 FP

CLIENT
 PORT PHILLIP BAY COUNCIL

PROJECT ADDRESS
 71 Argyle St, St Kilda VIC 3182




PROJECT
 NORTH ST KILDA CHILDCARE CENTRE

DRAWING TITLE
 SHADOW DIAGRAM - 12PM

| | | |
|-------------|---------------|-----------------|
| DRAWN BY CW | CHECKED BY FP | APPROVED BY CL |
| SCALE 1:200 | DATE 11/06/25 | PROJECT No 2202 |
| DRAWING No | SHEET | SECTION |
| A-8003. | | A |

**City of Port Phillip
Advertised Plan
Planning Application No. PDPL/00562/2025
No. of Pages: 5 of 7**

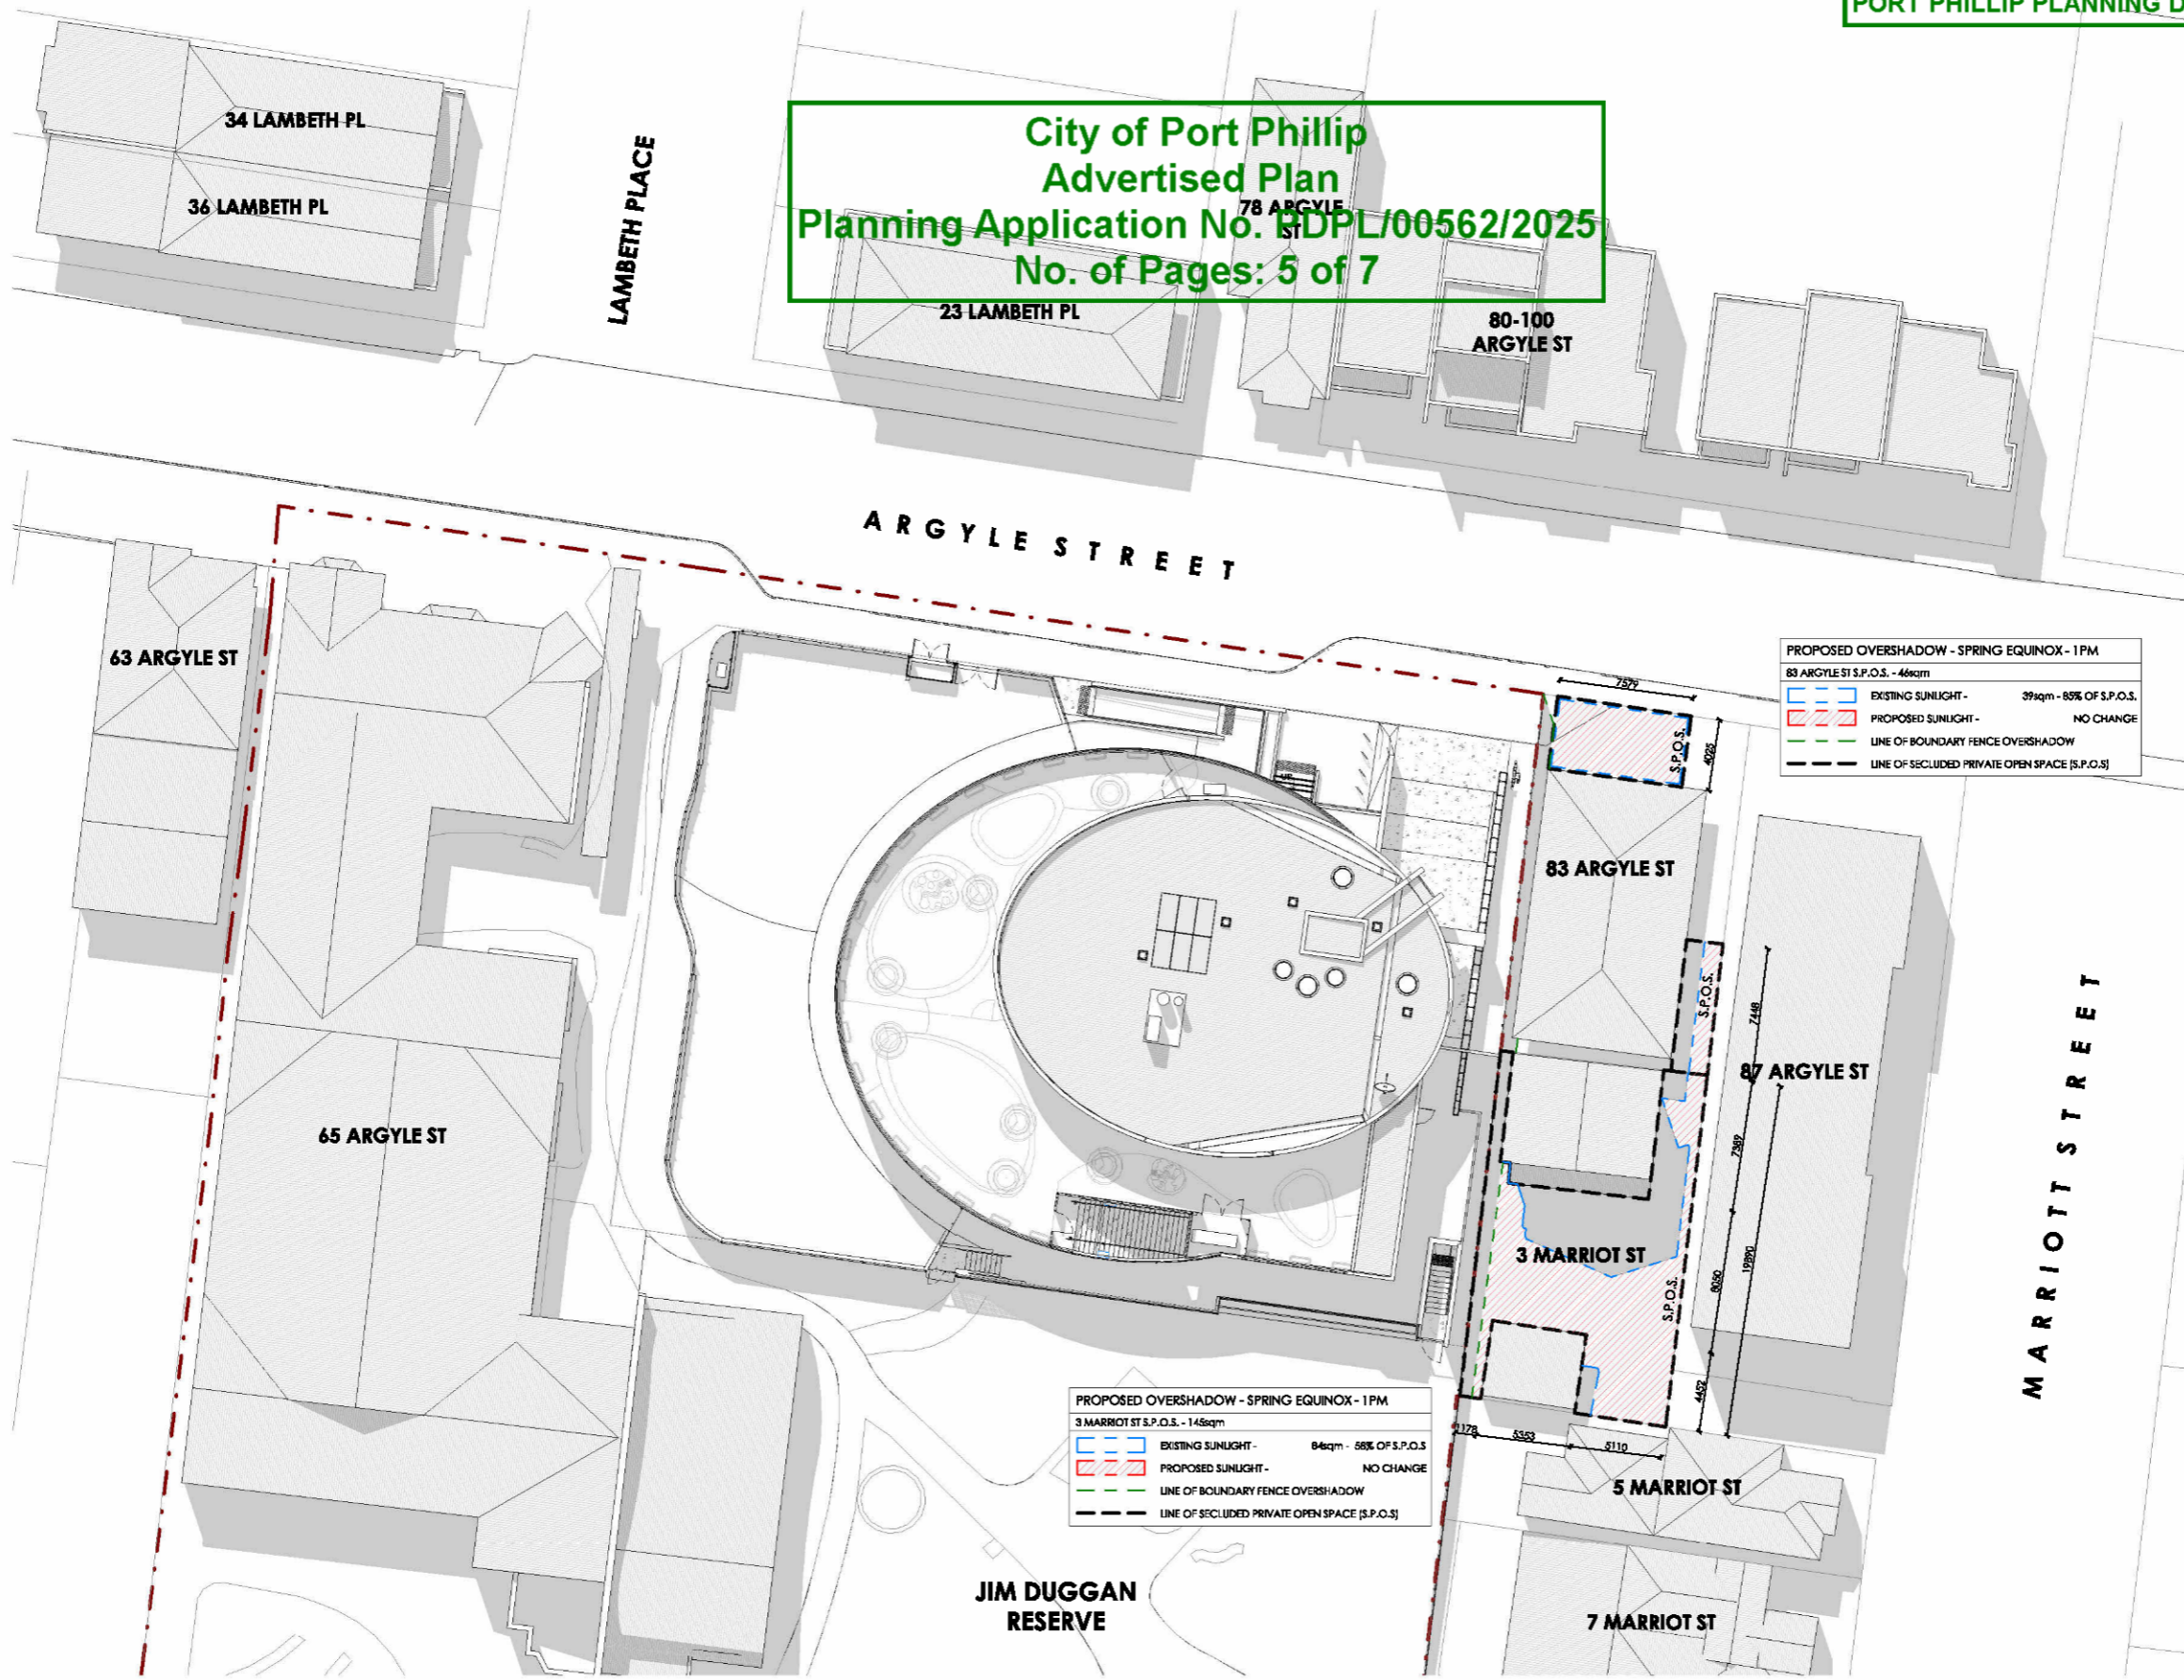

PROPOSED OVERSHADOW - SPRING EQUINOX - 1PM
 83 ARGYLE ST S.P.O.S. - 46sqm
 EXISTING SUNLIGHT - 99sqm - 85% OF S.P.O.S.
 PROPOSED SUNLIGHT - NO CHANGE
 LINE OF BOUNDARY FENCE OVERSHADOW
 LINE OF SECLUDED PRIVATE OPEN SPACE (S.P.O.S.)

PROPOSED OVERSHADOW - SPRING EQUINOX - 1PM
 3 MARRIOT ST S.P.O.S. - 148sqm
 EXISTING SUNLIGHT - 84sqm - 58% OF S.P.O.S.
 PROPOSED SUNLIGHT - NO CHANGE
 LINE OF BOUNDARY FENCE OVERSHADOW
 LINE OF SECLUDED PRIVATE OPEN SPACE (S.P.O.S.)

1 SHADOWS 1PM
1:200

| | |
|-------------|---------------|
| APPROVAL | ARCHITECTURAL |
| CLUB | |
| NORTH POINT | |
| | |

NOTES - GENERAL

1. THE DRAWING IS THE COPYRIGHT OF AOA ARCHITECTURE PRACTICE AND MUST NOT BE REPRODUCED OR USED WITHOUT THE ARCHITECT'S CONSENT.
2. DIMENSIONS ARE NOT TO BE SCALE FROM THE DRAWING.
3. ALL DIMENSIONS ARE IN METRES AND LEVELS IN METRES UNLESS NOTED OTHERWISE.
4. ANY DISCREPANCIES BETWEEN THESE DRAWINGS AND SITE DRAWINGS OR WITH ANY OTHER DOCUMENTS SHOULD BE BROUGHT TO THE ARCHITECT'S ATTENTION AT THE ARCHITECT'S OFFICE BEFORE THE WORK BEGINS.
5. THE DRAWING IS TO BE READ IN CONJUNCTION WITH ALL OTHER DOCUMENTS FORMING THE CONTRACT DOCUMENTS.
6. ALL EXISTING DIMENSIONS / LEVELS INDICATED ON DRAWINGS ARE TO BE VERIFIED ON SITE.
7. CONTRACTOR TO OBTAIN COORDINATED SHOP DRAWINGS FOR ARCHITECT'S APPROVAL AS REQUIRED PRIOR TO COMMENCEMENT OF WORKS AT SITE.

PLANNING SUBMISSION

| | | |
|-----|----------|----|
| NO. | DATE | BY |
| 1 | 11/06/25 | FP |

CLIENT
PORT PHILLIP BAY COUNCIL

PROJECT ADDRESS
71 Argyle St, St Kilda VIC 3182



PROJECT
NORTH ST KILDA CHILDCARE CENTRE

DRAWING TITLE
SHADOW DIAGRAM - 1PM

| | | |
|---------------------|----------------|------------------|
| DRAWN BY: CW | CHECKED BY: FP | APPROVED BY: CL |
| SCALE: 1:500 | DATE: 11/06/25 | PROJECT No: 2202 |
| DRAWING No: A-8004. | SHEET: A | |

