


**ELEVATION**

**NOTES:**

1. Drawing in millimetres unless noted otherwise.
2. Not to be used adjacent to roads.
3. Buried depth of post varied for soil type. 700mm for heavy soil, 1000mm for sand.
4. Concrete strength: 25 MPa at 28 days.
5. Vehicle entry gate to be standard weldmesh farm gate 3.66m long and 1.20m high, plus fittings . Gate to be chained both ends to prevent theft.
6. Locate at least 1.00m clear of shared footways and cycle paths.
7. All wooden posts to have pyramid style top with 30° chamfer.
8. Where excavation will occur, contractor must conduct a Dial Before You Dig ([www.1100.com.au](http://www.1100.com.au)).

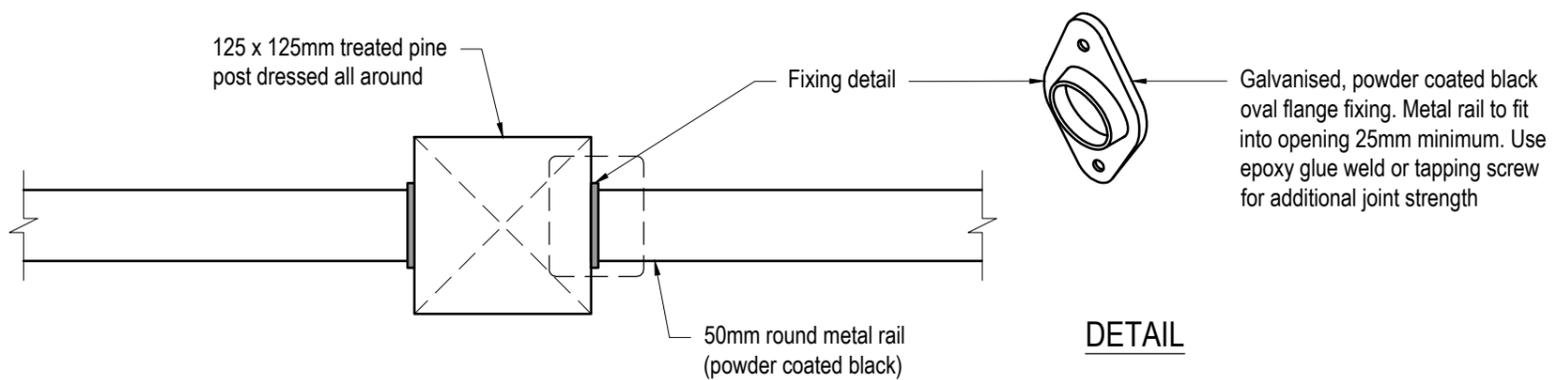

**DETAIL**

**POST & RAIL CONNECTION**

A APPROVED FOR USE		DEC 2020
No	Revision	Date

**Disclaimer:**

The authors and sponsoring organisations shall have no liability or responsibility to the user or any other person or entity with respect to any liability, loss or damage caused or alleged to be caused, directly or indirectly, by the adoption and use of these Standard Drawings including, but not limited to, any interruption of service, loss of business or anticipatory profits, or consequential damages resulting from the use of these Standard Drawings. Persons must not rely on these Standard Drawings as the equivalent of, or a substitute for, project-specific design and assessment by an appropriately qualified professional.



DRAWING NOT TO SCALE		Drawing Title <b>CHAIN MESH FENCING TIMBER POST, METAL RAIL</b>
Approved	Project Services	
Date	Dec. 2020	Original Size <b>A3</b> Drawing No: <b>CPP3502</b>
		Rev: <b>A</b>