
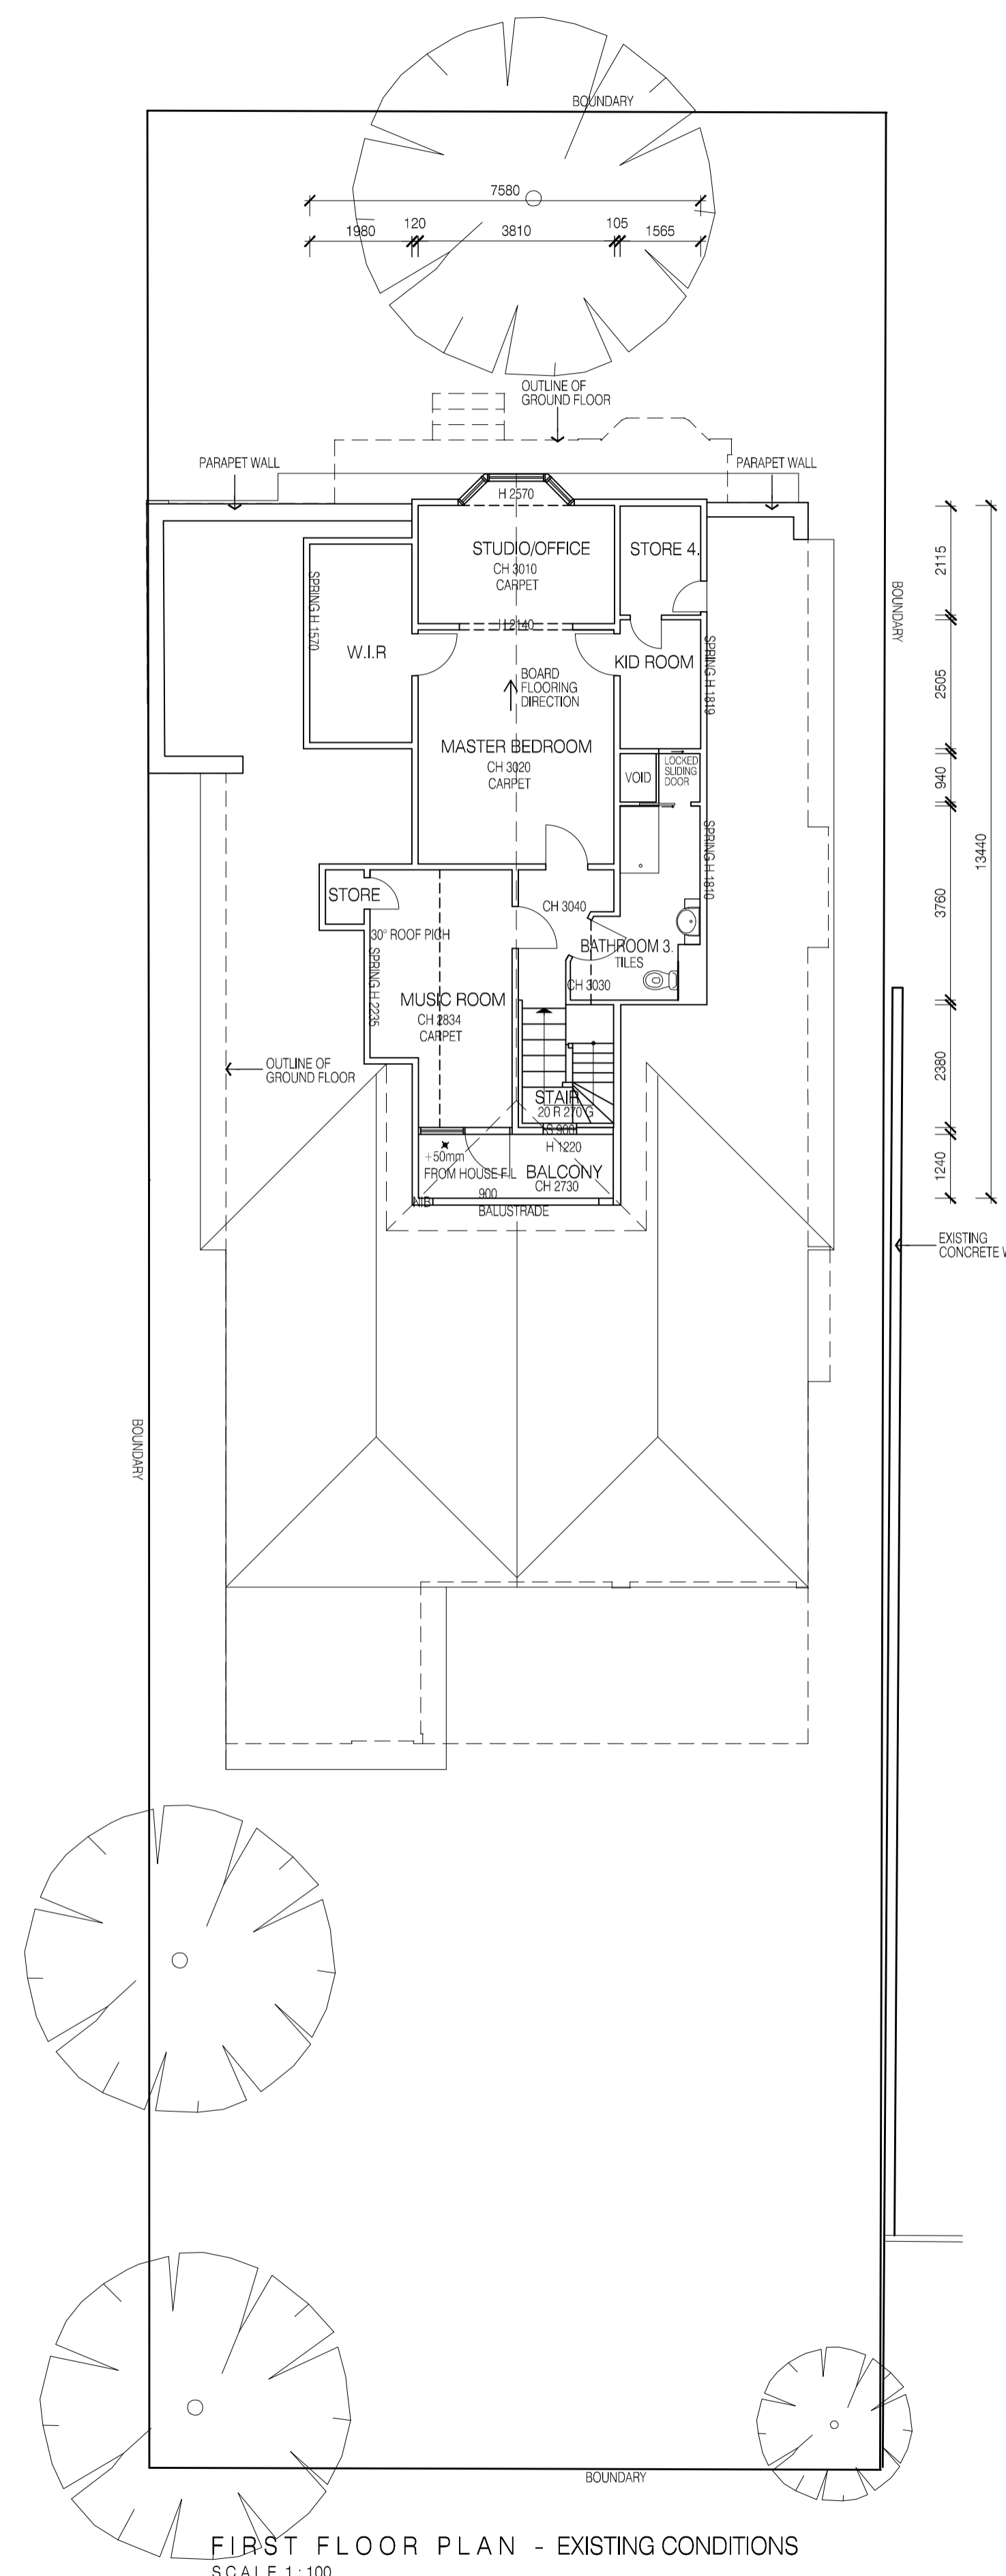


All work shall conform to the specification and other relevant drawings. Figure dimensions take precedence over scaled dimensions. Check all dimensions on site. Shop drawings shall be submitted to this office for approval before the commencement of any fabrication. This drawing is protected by Copyright.

THESE DRAWINGS ARE TO BE READ IN CONJUNCTION WITH INTERIOR DESIGN DRAWINGS, CONSULTANTS DRAWINGS, SHOP DRAWINGS, ENERGY REPORT & FINISHES SCHEDULE.

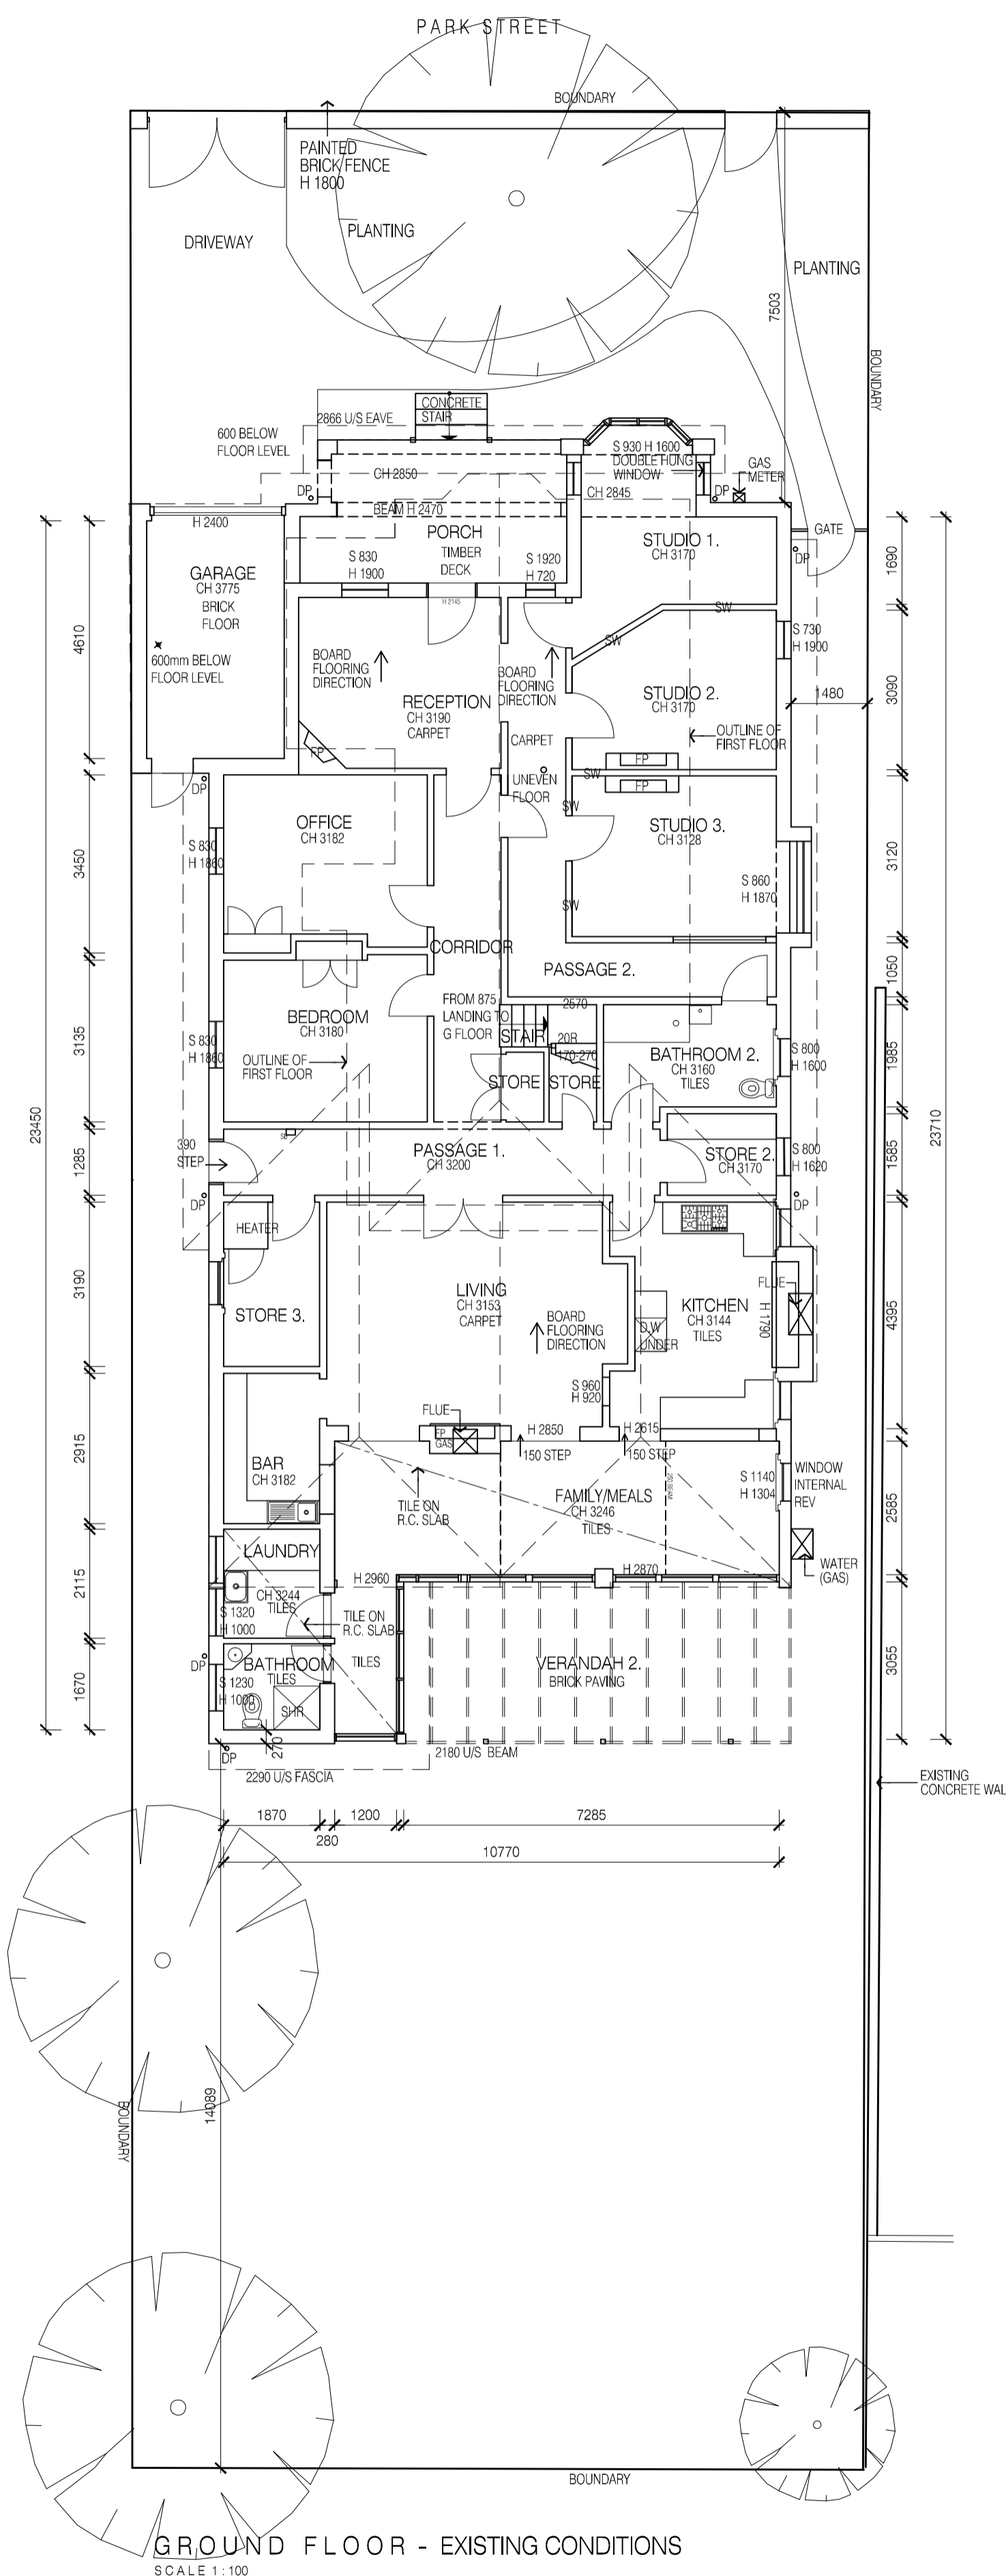

TOWN PLANNING DRAWING

NOT TO BE USED FOR CONSTRUCTION PURPOSES 12.12.16

Revisions
Client
FISHER RESIDENCE

Project
PROPOSED ALTERATIONS & ADDITIONS TO EXISTING RESIDENCE
AT 63 PARK STREET, ST. KILDA WEST
Drawing Name
EXISTING CONDITIONS - PLANS

Scale 1:100 @A1
Date 16-02-2016
Drawn by
Project No.

Drawing No. **TP 02**
Do not scale drawings. All dimensions to be verified on site.

Stephen Akehurst & Associates

17 Madden Grove, Richmond, Australia 3121
Telephone:(03)94281231 Facsimile:(03)94281668