


City of Port Phillip  
Advertised Document  
No. of Pages: 2



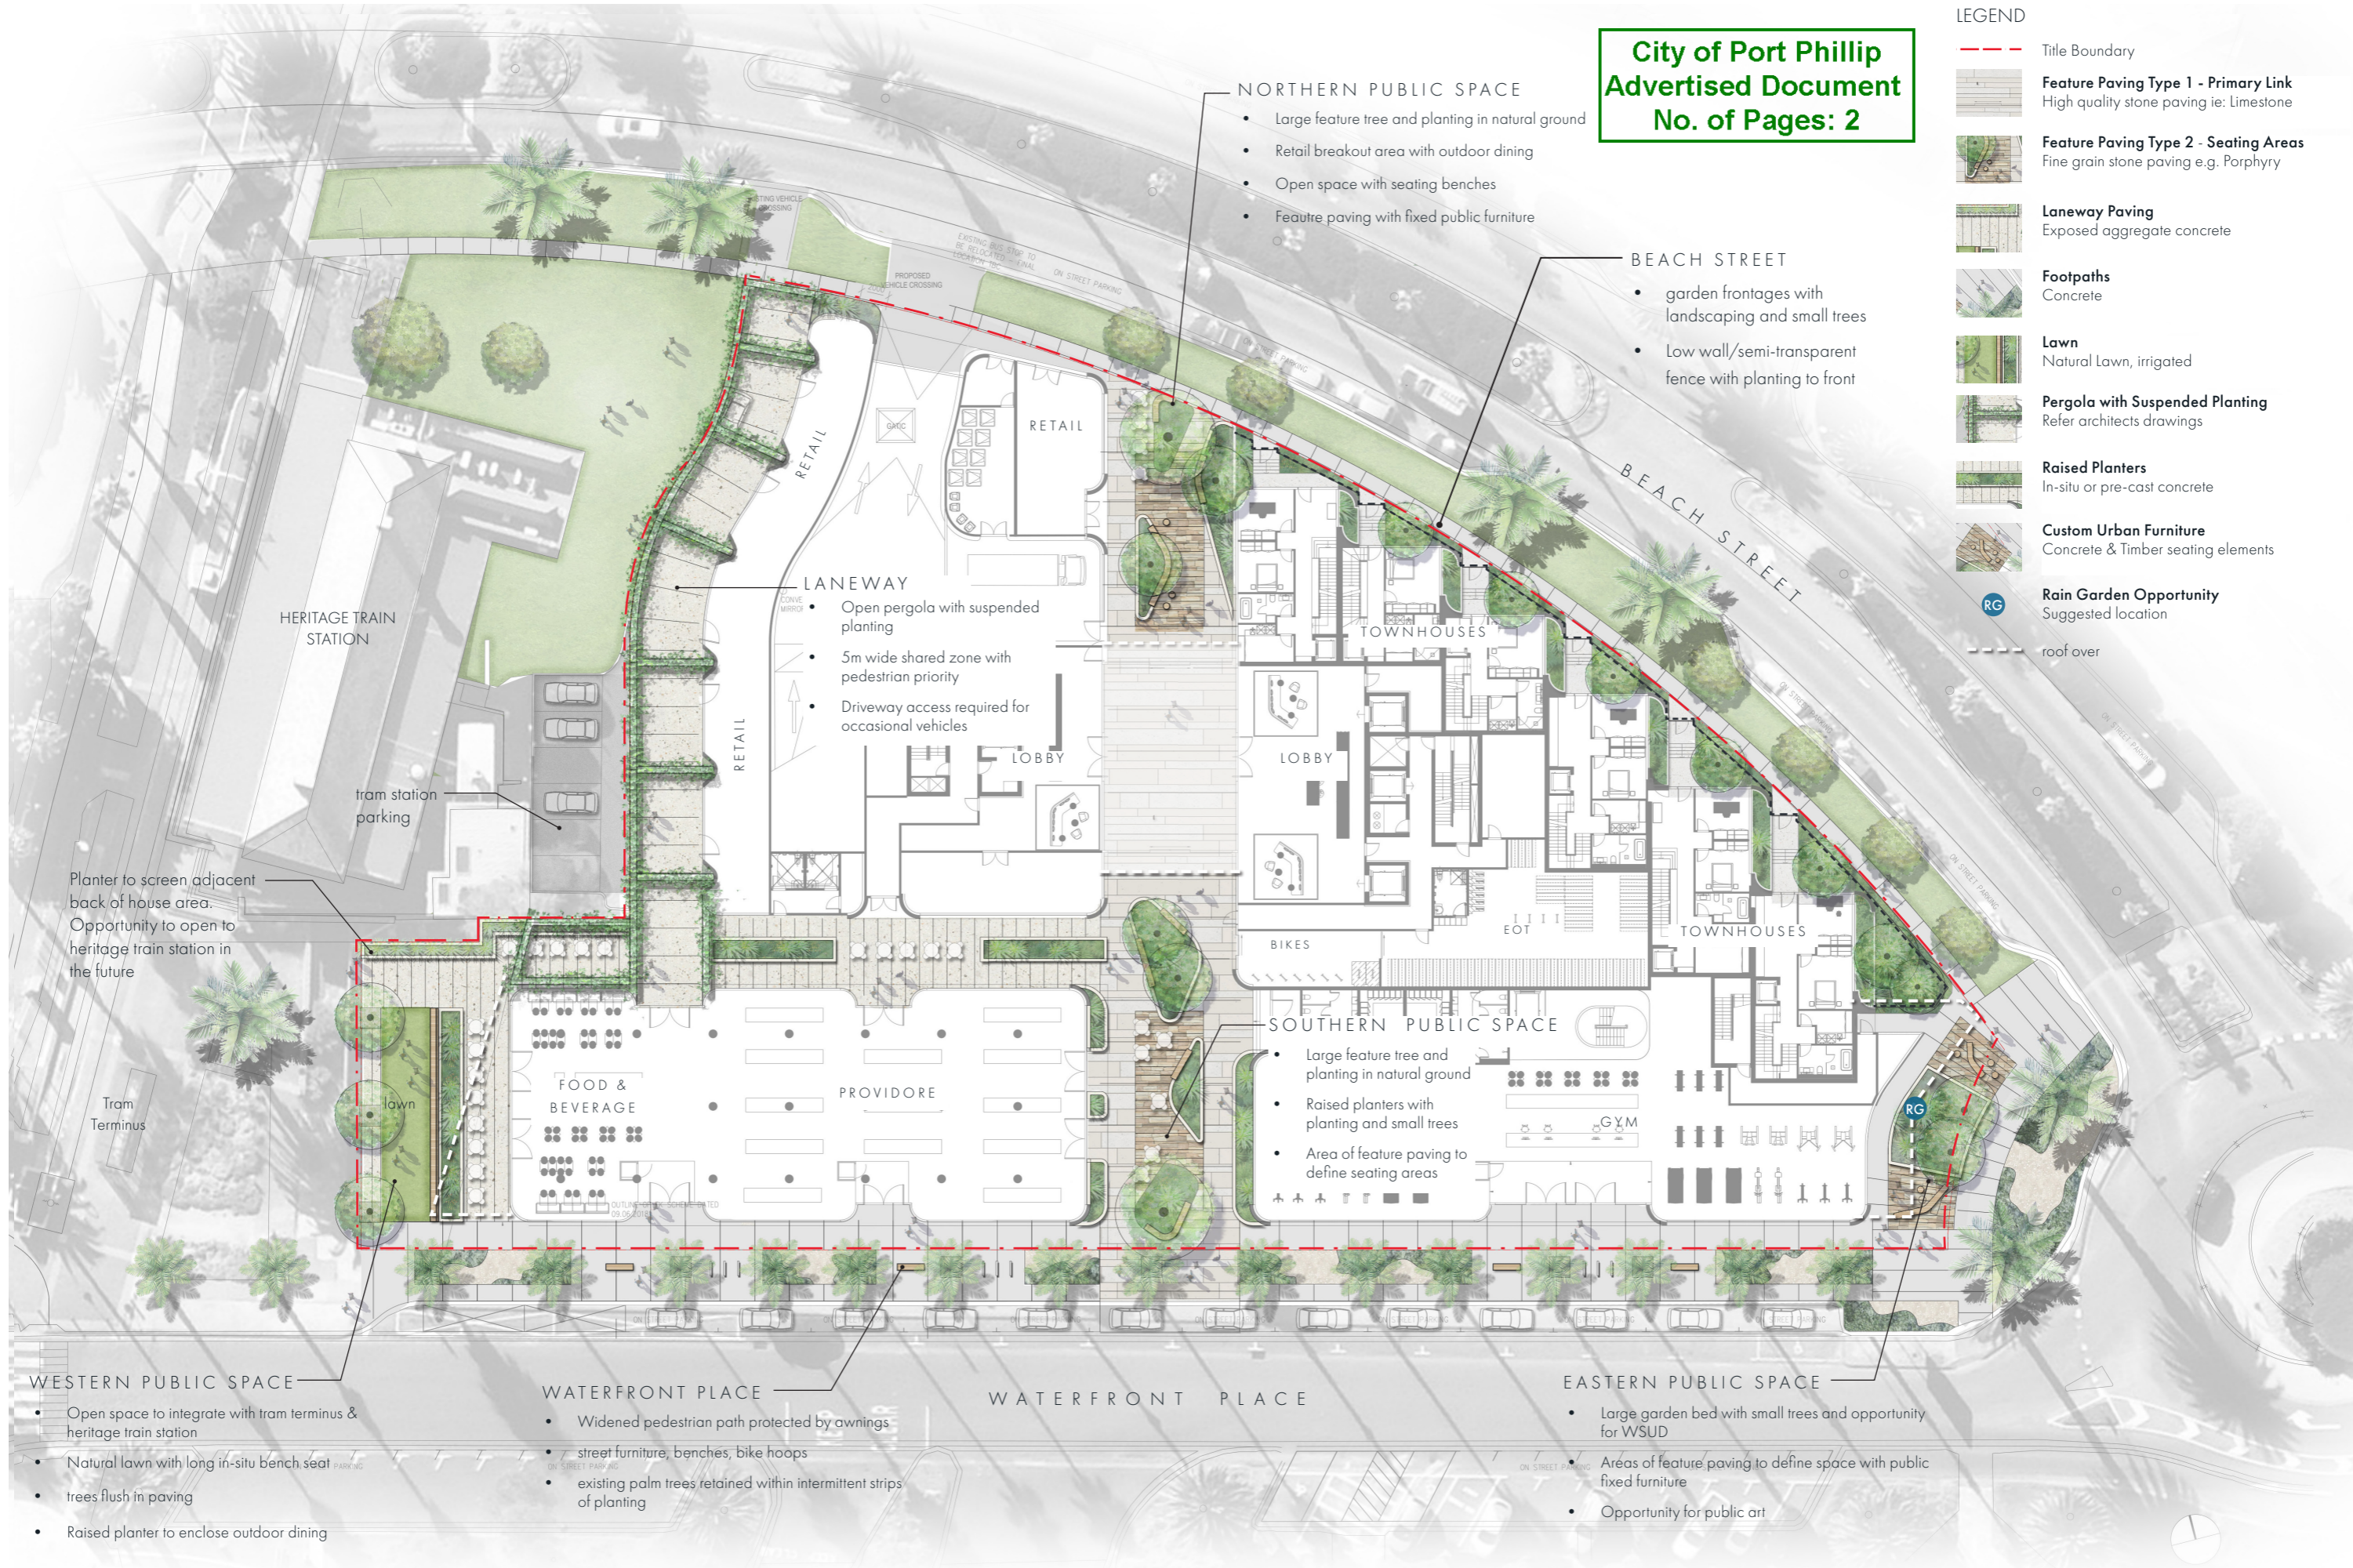

- LEGEND**
- Title Boundary
  - Feature Paving Type 1 - Primary Link**  
High quality stone paving ie: Limestone
  - Feature Paving Type 2 - Seating Areas**  
Fine grain stone paving e.g. Porphyry
  - Laneway Paving**  
Exposed aggregate concrete
  - Footpaths**  
Concrete
  - Lawn**  
Natural Lawn, irrigated
  - Pergola with Suspended Planting**  
Refer architects drawings
  - Raised Planters**  
In-situ or pre-cast concrete
  - Custom Urban Furniture**  
Concrete & Timber seating elements
  - Rain Garden Opportunity**  
Suggested location
  - roof over



Drawing Title	Project Name	Drawing No.	Revision	Date	Drawn	Checked	Project Principal	Scale
Landscape Concept Plan - Ground	1-7 Waterfront Place, Port Melbourne	0319-0702-00_l02	02	08.04.2021	MC	MC	MC	1:400 (A3)



LEGEND

-  **Integrated Planter Boxes with spilling plants**  
Maintained by body corporate.
-  **Green Roof**  
e.g. Fytogreen 'extensive' soil depth between 150-300mm
-  **Steppers**  
Indicative only
-  **Pots**  
Indicative only



Pavillion Green roof with a shallow profile green roof that will support a range of groundcovers, succulents and native grasses that are suitable to the coastal location and contribute to biodiversity. Maintenance access only.

PAVILLION GREEN ROOF

Raised planter boxes to edge with spilling plants

Private garden terraces with a shallow profile green roof profile to support native grasses, areas of lawn, steppers and small to medium sized shrubs. Terraces to be privately maintained. Layout shown indicative only.

Integrated Planter Boxes to edge with spilling plants. Maintained by body corporate. See section 3.5 for detail.

Drawing Title	Project Name	Drawing No.	Revision	Date	Drawn	Checked	Project Principal	Scale
Landscape Concept Plan - Level 3	1-7 Waterfront Place, Port Melbourne	0319-0702-00_l02	02	08.04.2021	MC	MC	MC	1:400 (A3)

