


ATTACHMENT 3
CLEVE PLAZA SPACE – PROPOSED TREE LOCATIONS

Attachment 3

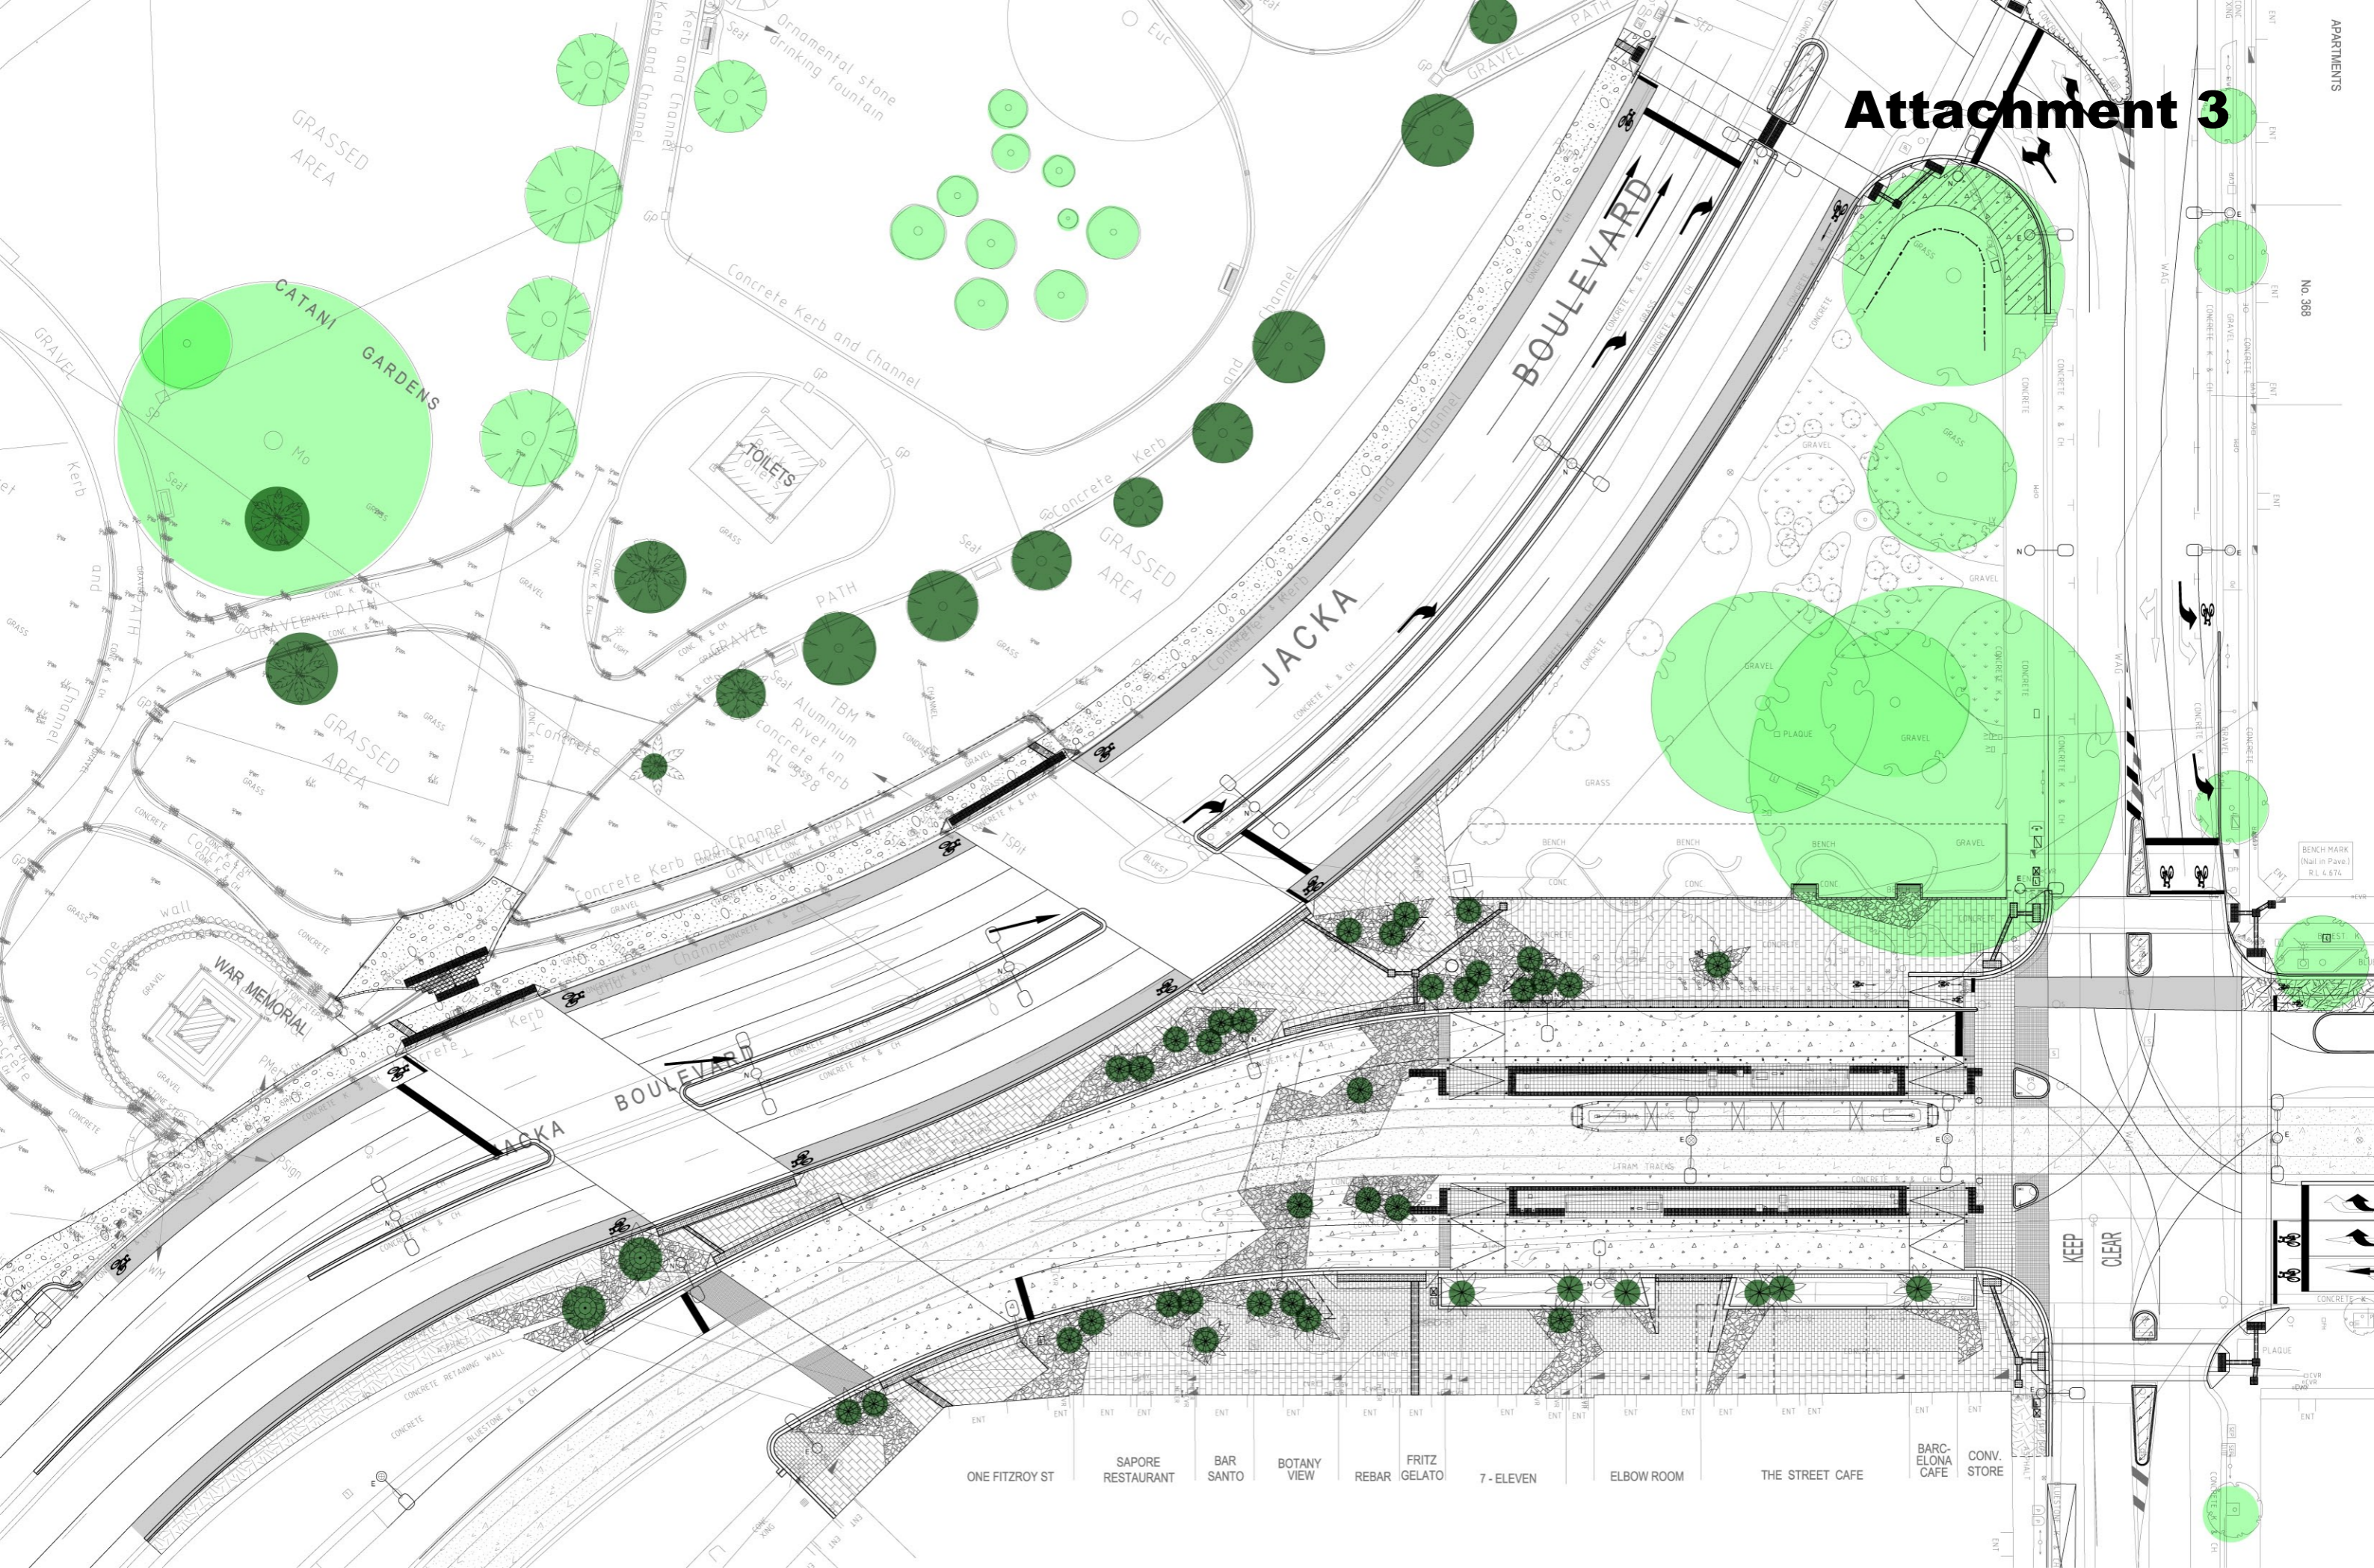

APARTMENTS

No. 368

BENCH MARK
(Nail in Pavement)
R.L. 6.674

KEEP CLEAR

ONE FITZROY ST SAPORE RESTAURANT BAR SANTO BOTANY VIEW REBAR FRITZ GELATO 7-ELEVEN ELBOW ROOM THE STREET CAFE BARCELONA CAFE CONV. STORE