



CITY OF PORT PHILLIP
 PORT PHILLIP PLANNING SCHEME
 Endorsed Plan referred to in Planning Permit No: 1033/2018
 Date: 11/01/2021 Sheet: 1 of 2

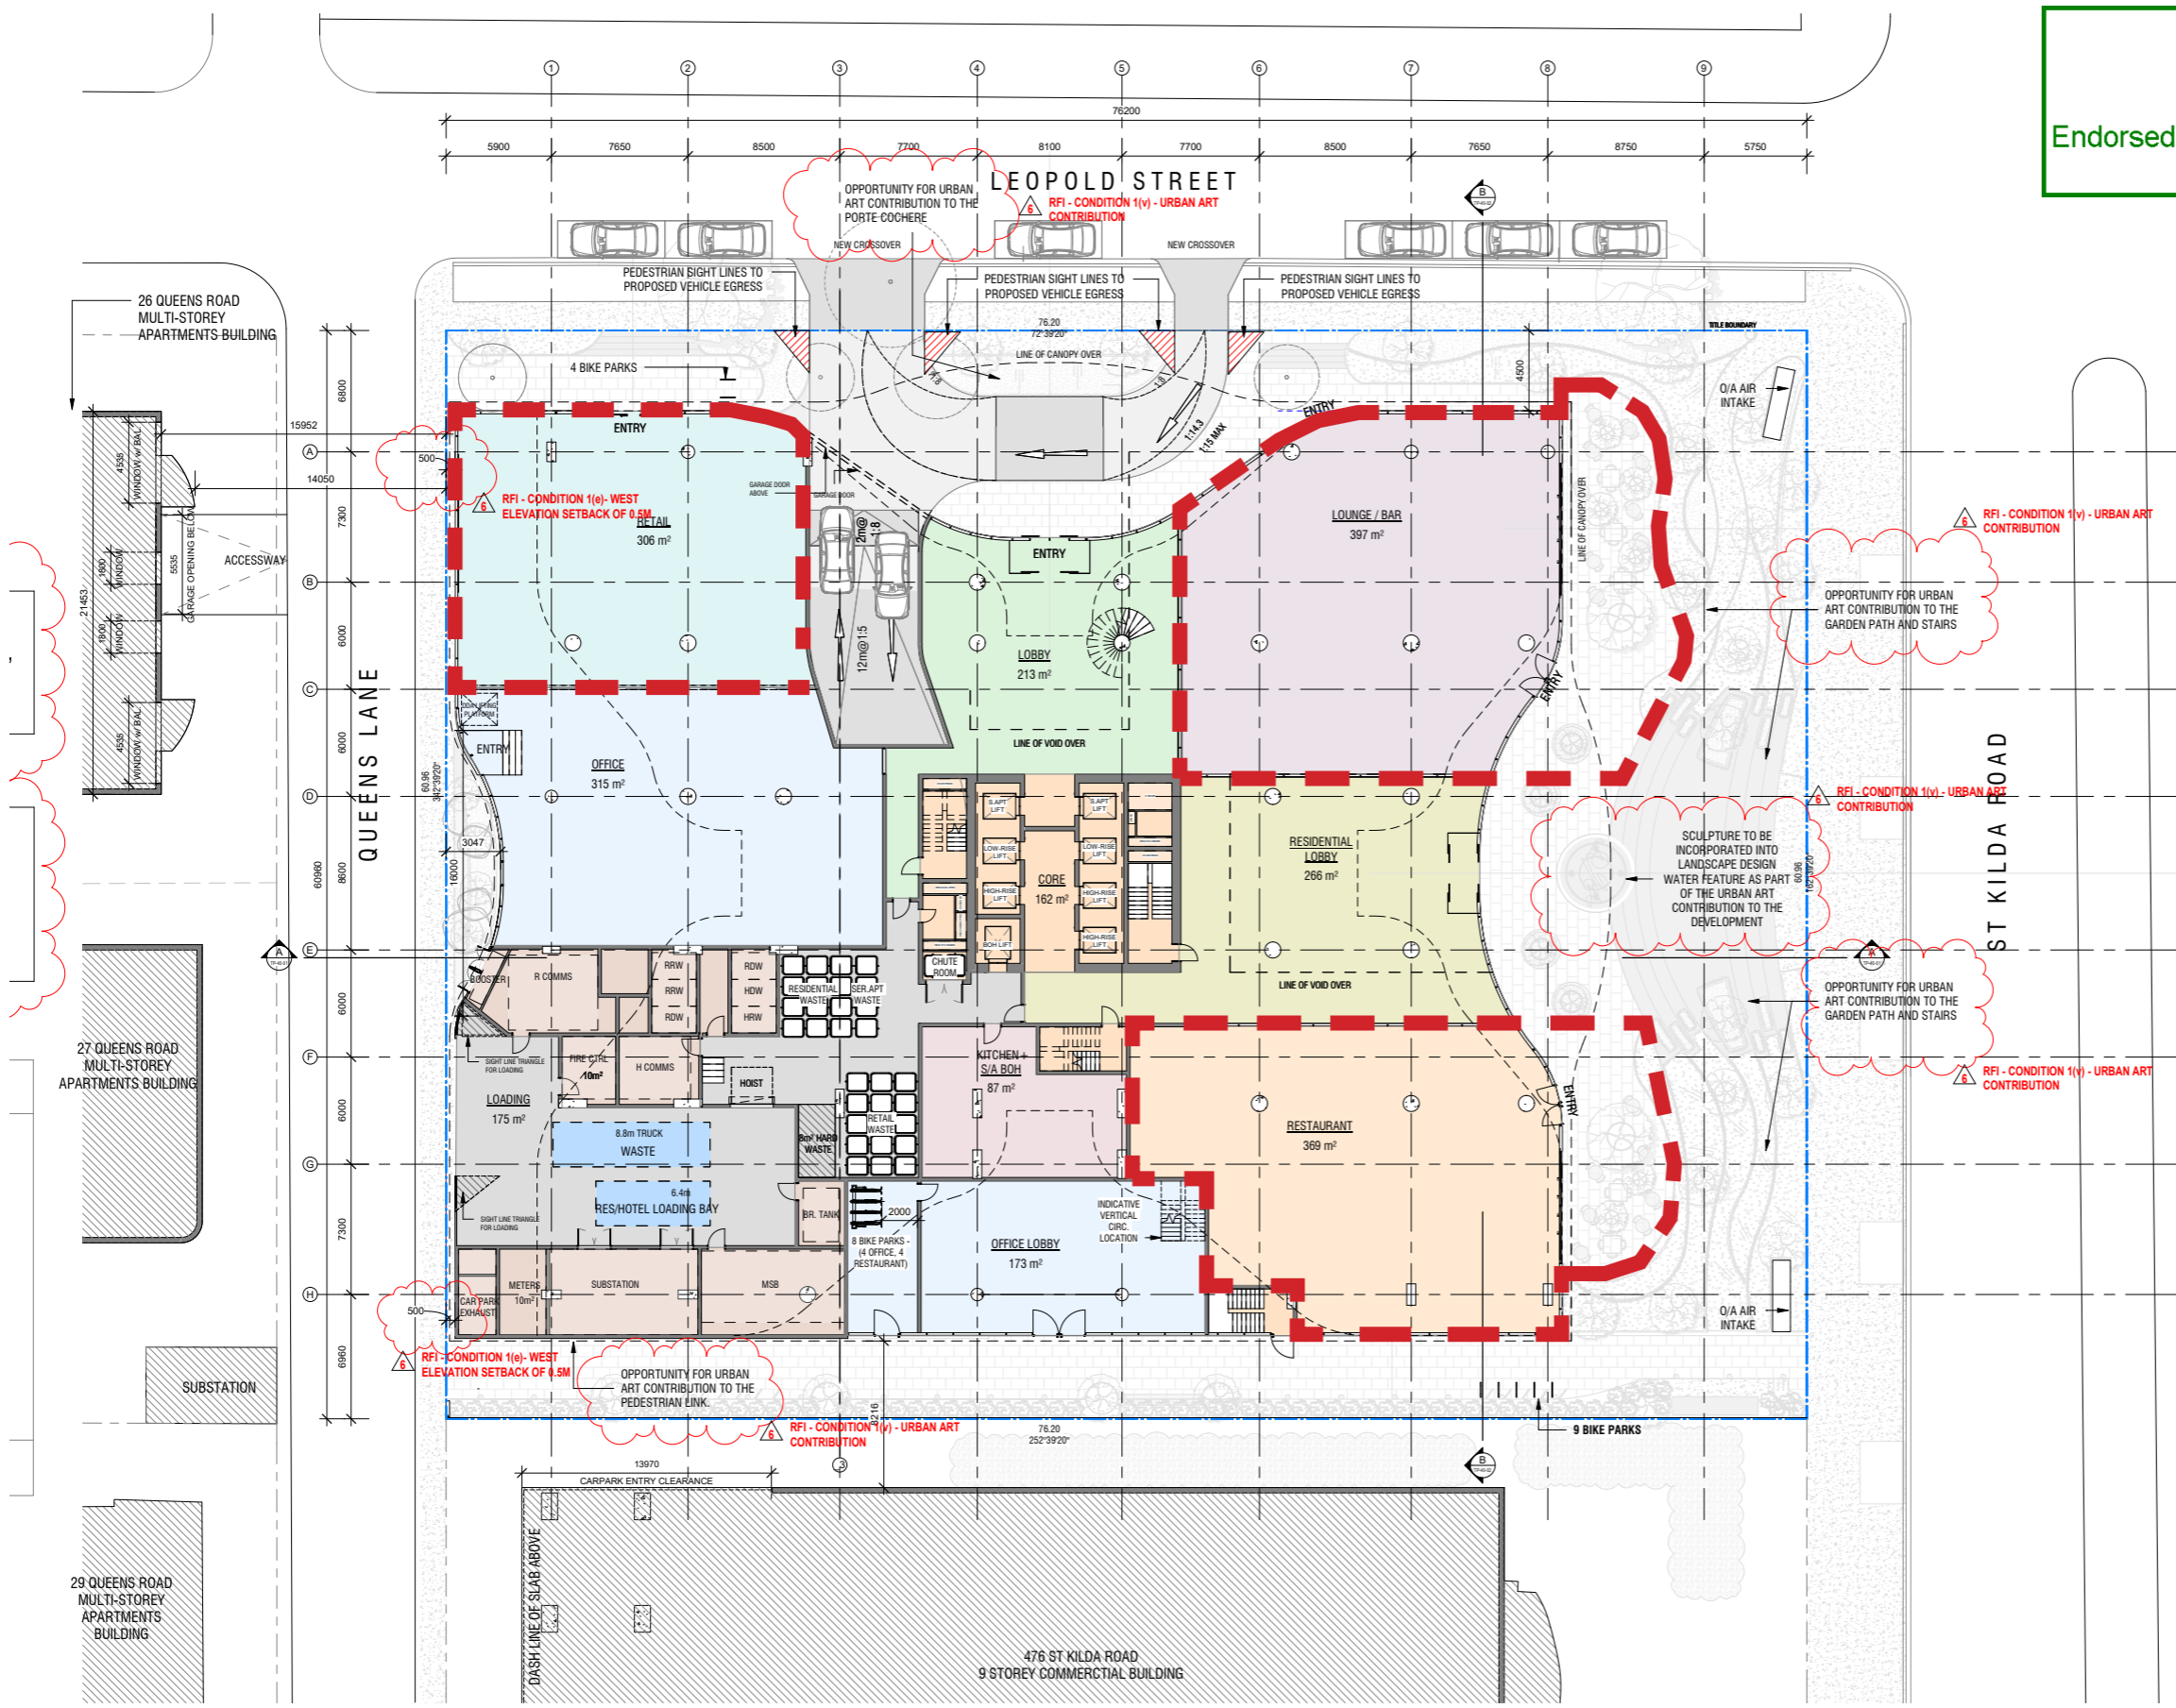

DESIGNATED LIQUOR LICENSING AREAS

GROUND FLOOR - RED LINE PLAN

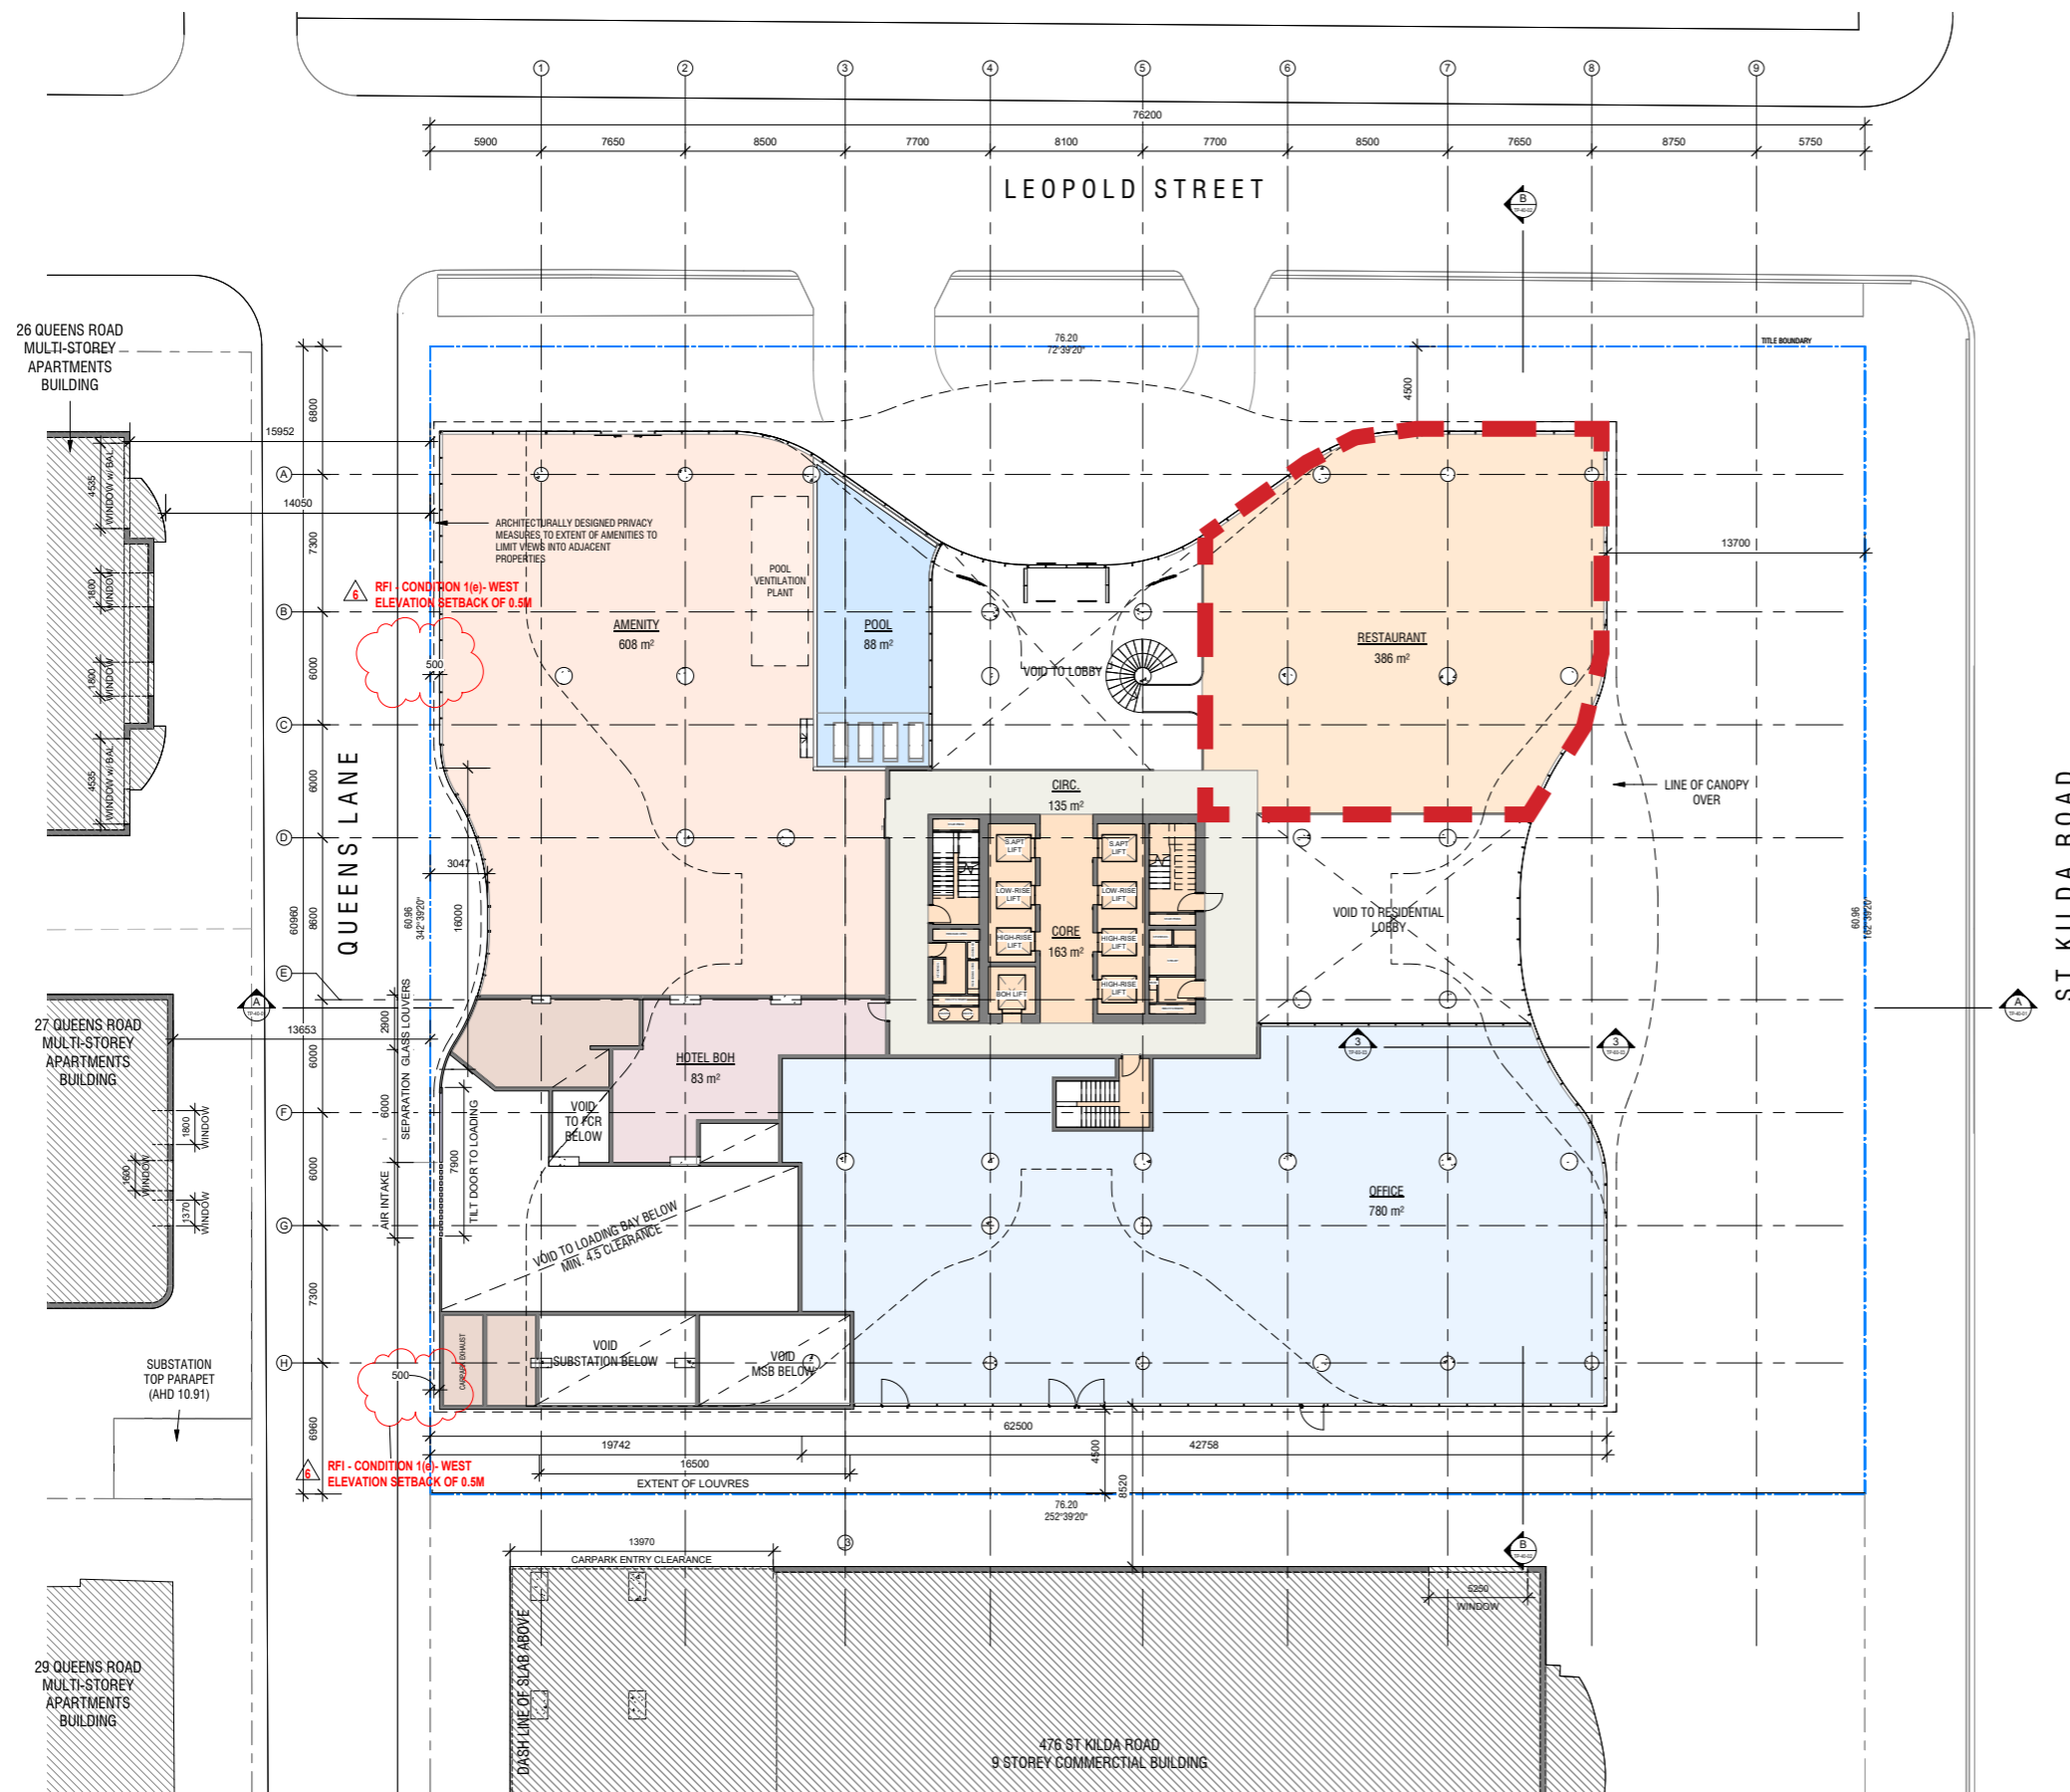

 DESIGNATED LIQUOR LICENSING AREAS

LEVEL 01 - RED LINE PLAN