



ground floor plan




first floor plan

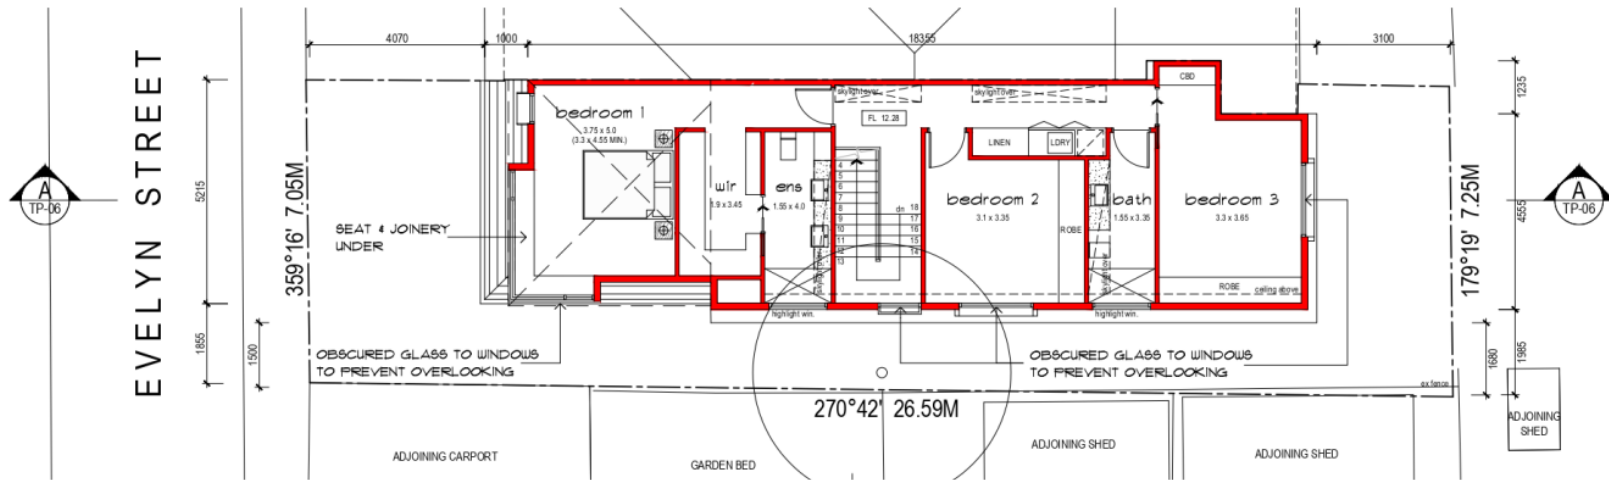

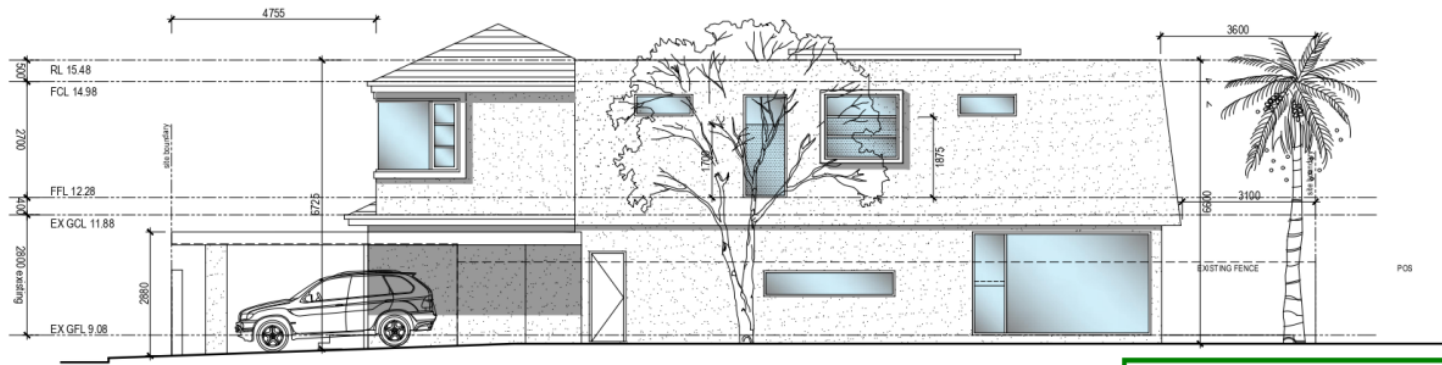

south elevation

City of Port Phillip
 Advertised Plan
 Amended plan under s57A
 Planning Application No. P0247/2017
 2 of 3

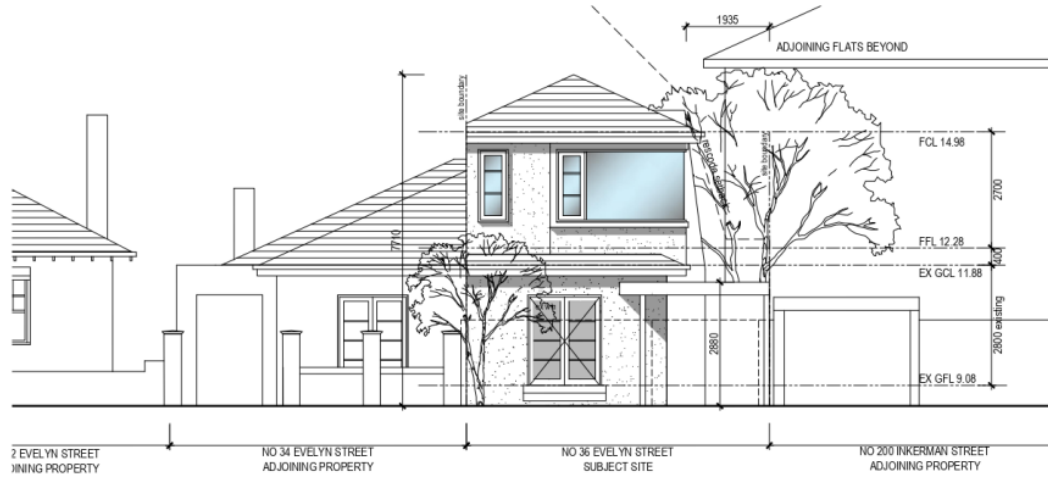

west elevation



view 1



view 2



view 3

City of Port Phillip
Advertised Plan
Amended plan under s57A
Planning Application No. P0247/2017
3 of 3