
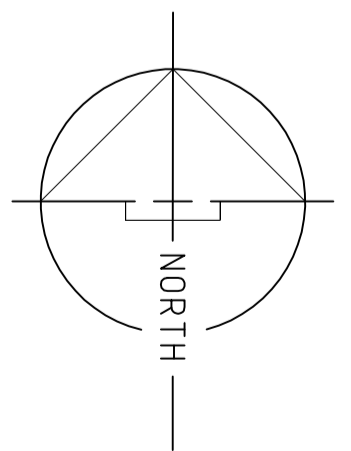


ENLARGEMENT  
NOT TO SCALE

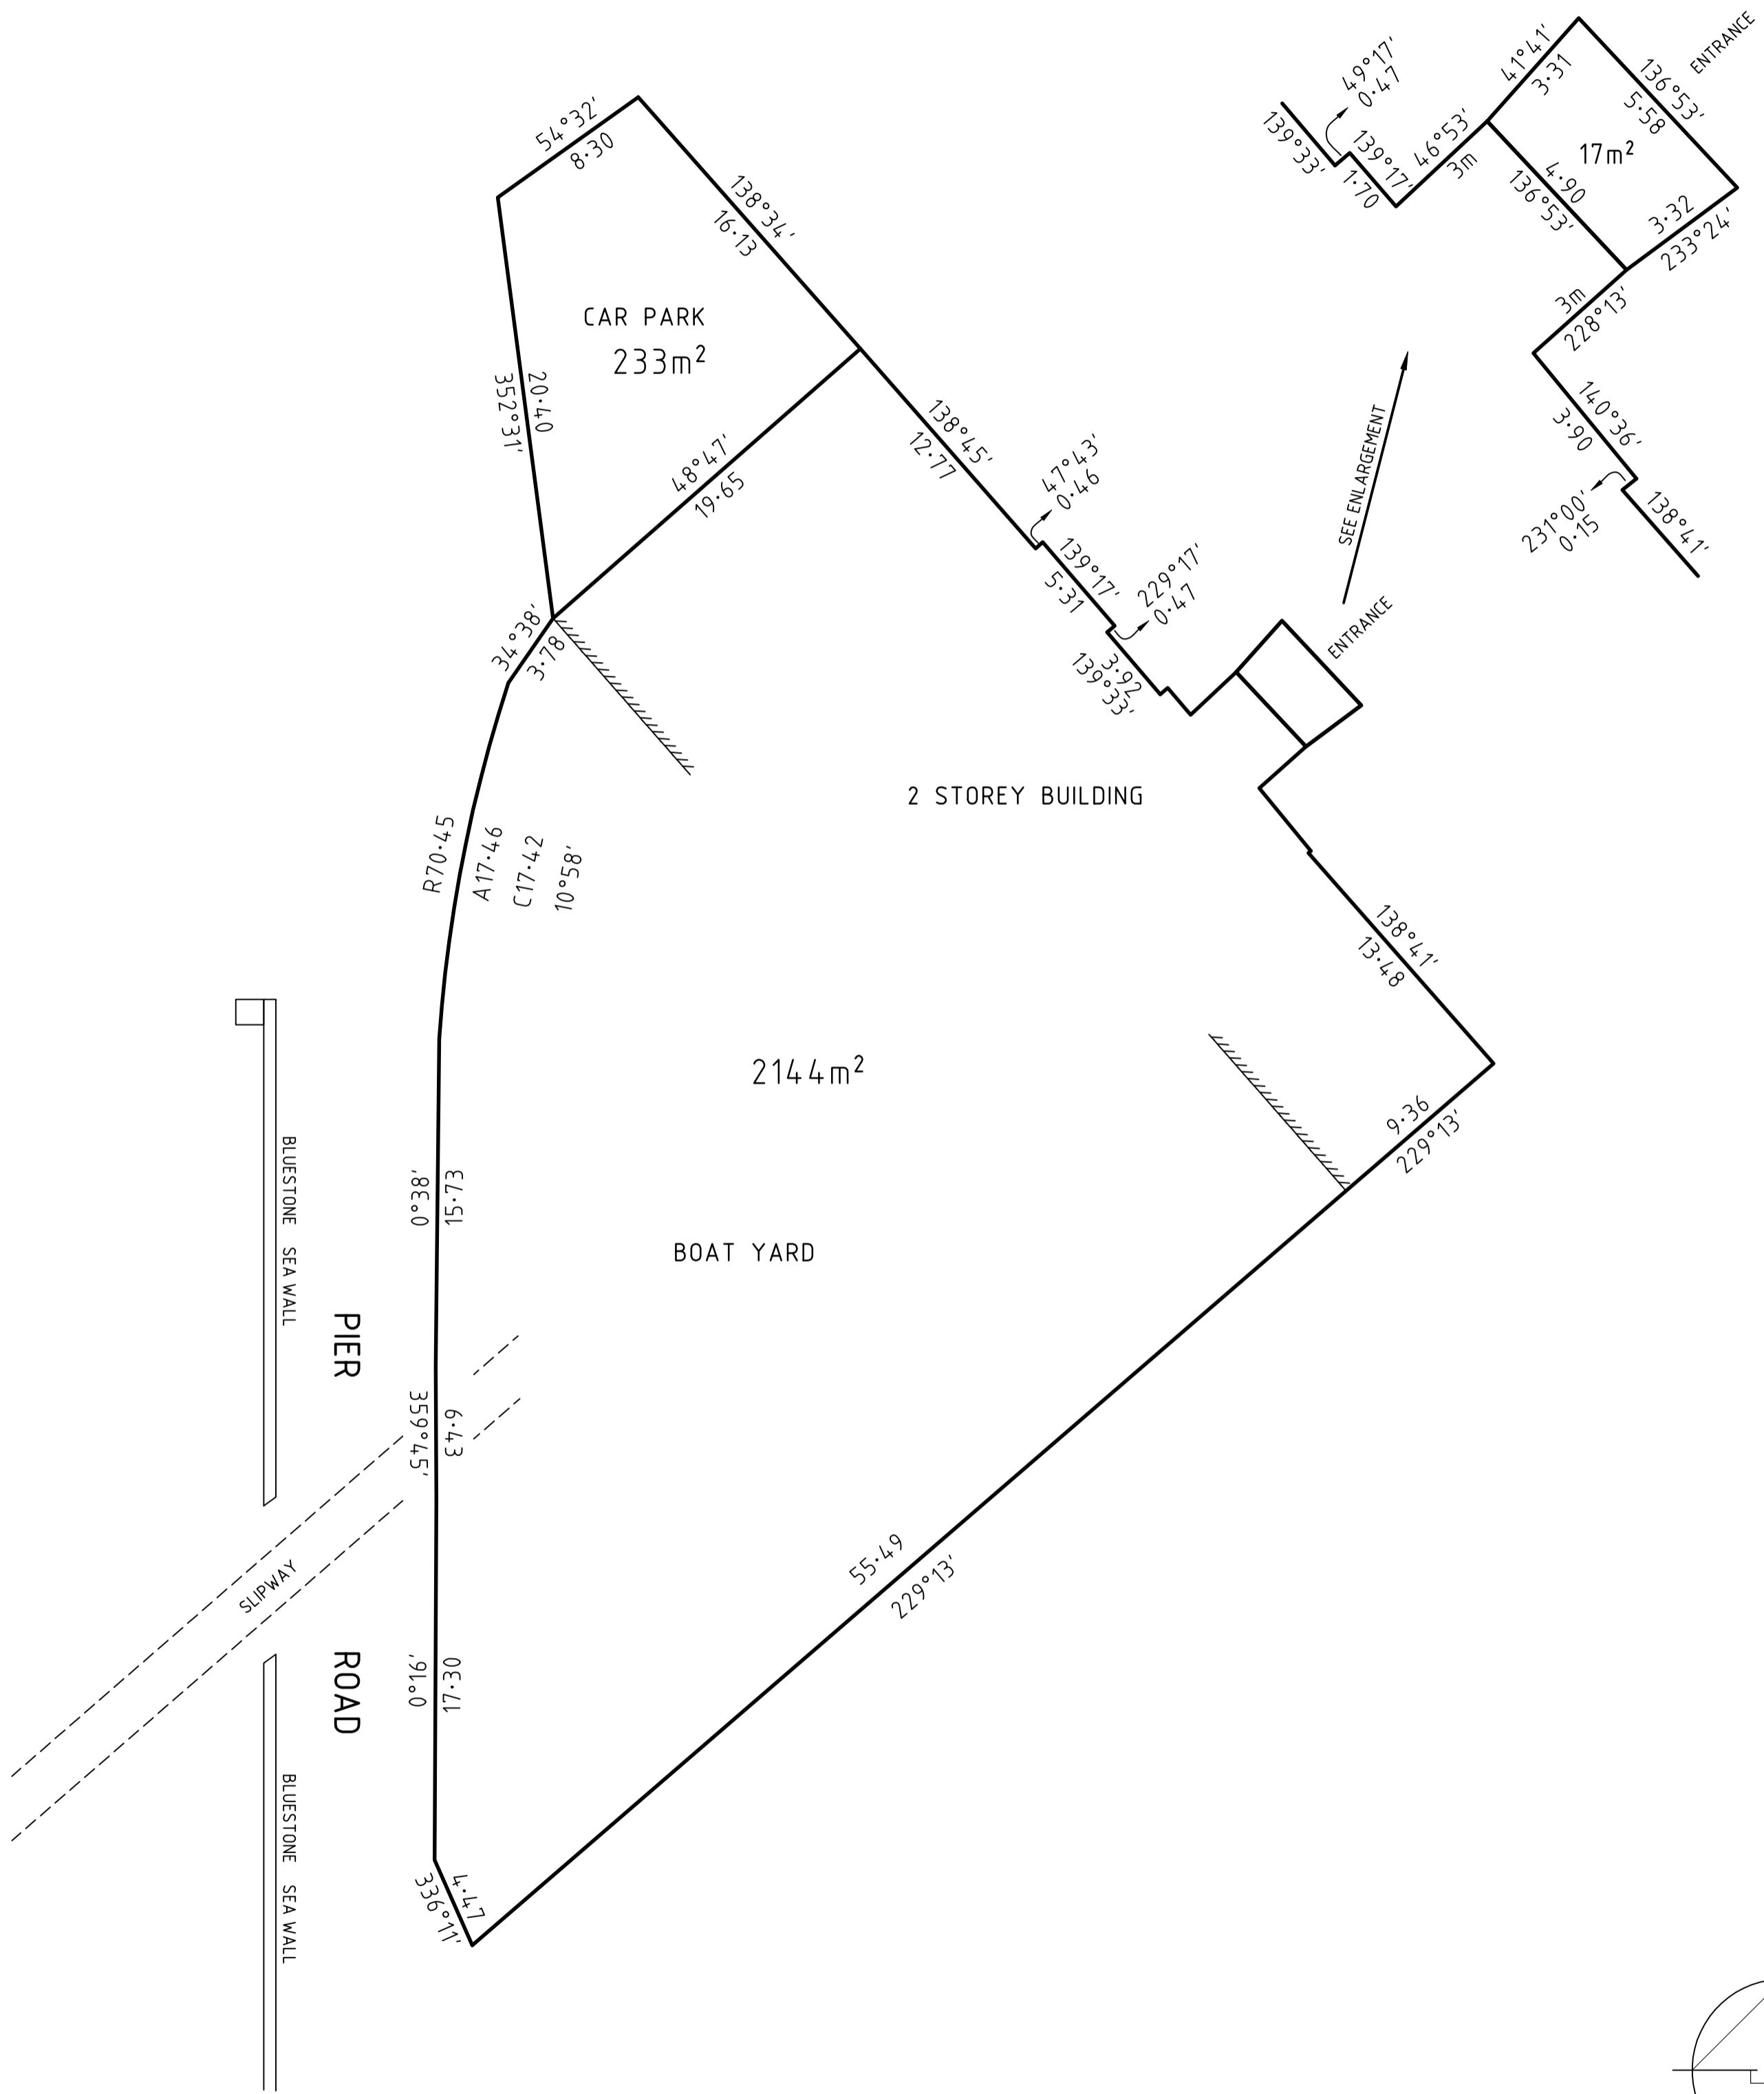

THE NORTH SYMBOL ON THIS PLAN HAS BEEN ORIENTATED TO ACCORD WITH TITLE BEARINGS AND DOES NOT NECESSARILY ALIGN WITH TRUE NORTH

SHEET 1 OF 1

**BW** Beveridge Williams  
development & environment consultants  
Melbourne ph : 03 9524 8888  
www.beveridgewilliams.com.au

SURVEYORS REF. ORIGINAL SHEET SIZE  
**1600472** **A2**  
VERSION 1  
SURVEYOR: - CHECKED: SW  
DRAWN: SW

SCALE 1:250  
0 2.5 5 7.5 10  
LENGTHS ARE IN METRES

THIS DRAWING HAS BEEN COMPILED FROM PROJECT REF AP433 DRAWING SK03 BY AINLEY PROJECTS JUNE 2010, AND IS NOT BASED ON SURVEY BY BEVERIDGE WILLIAMS. BEVERIDGE WILLIAMS ACCEPTS NO RESPONSIBILITY FOR ANY DIFFERENCES THAT MAY BE DETERMINED FROM ANY FUTURE SURVEY OF THE SITE.

CLIENT: CITY OF PORT PHILLIP  
LEASE SURVEY  
ROYAL MELBOURNE YACHT SQUADRON