



GENERAL NOTES:
 -ALL PAINT FINISHES TO BE LOW VOC THROUGHOUT
 -5 STAR WELS RATED BASIN TAPS AND TOILETS, WATER EFFICIENT SHOWER HEADS (FLOW BETWEEN 7.5-9.0 L/MIN)
 -ALL TIMBER USED IN FRAMING TO BE GENERALLY SOURCED FROM SUSTAINABLY MANAGED AUSTRALIAN PLANTATIONS

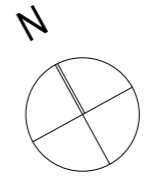


Client	DOCKER STREET PTY LTD		
Project Name	APARTMENT DEVELOPMENT 3 DOCKER STREET, ELWOOD		

BASEMENT			
Scale: 1:100 @ A3	Date: 08 AUGUST 2016		
Status: TOWN PLANNING	Checked By:		
Project No: 11.007	Drawing No: TP2.01	REV: D	

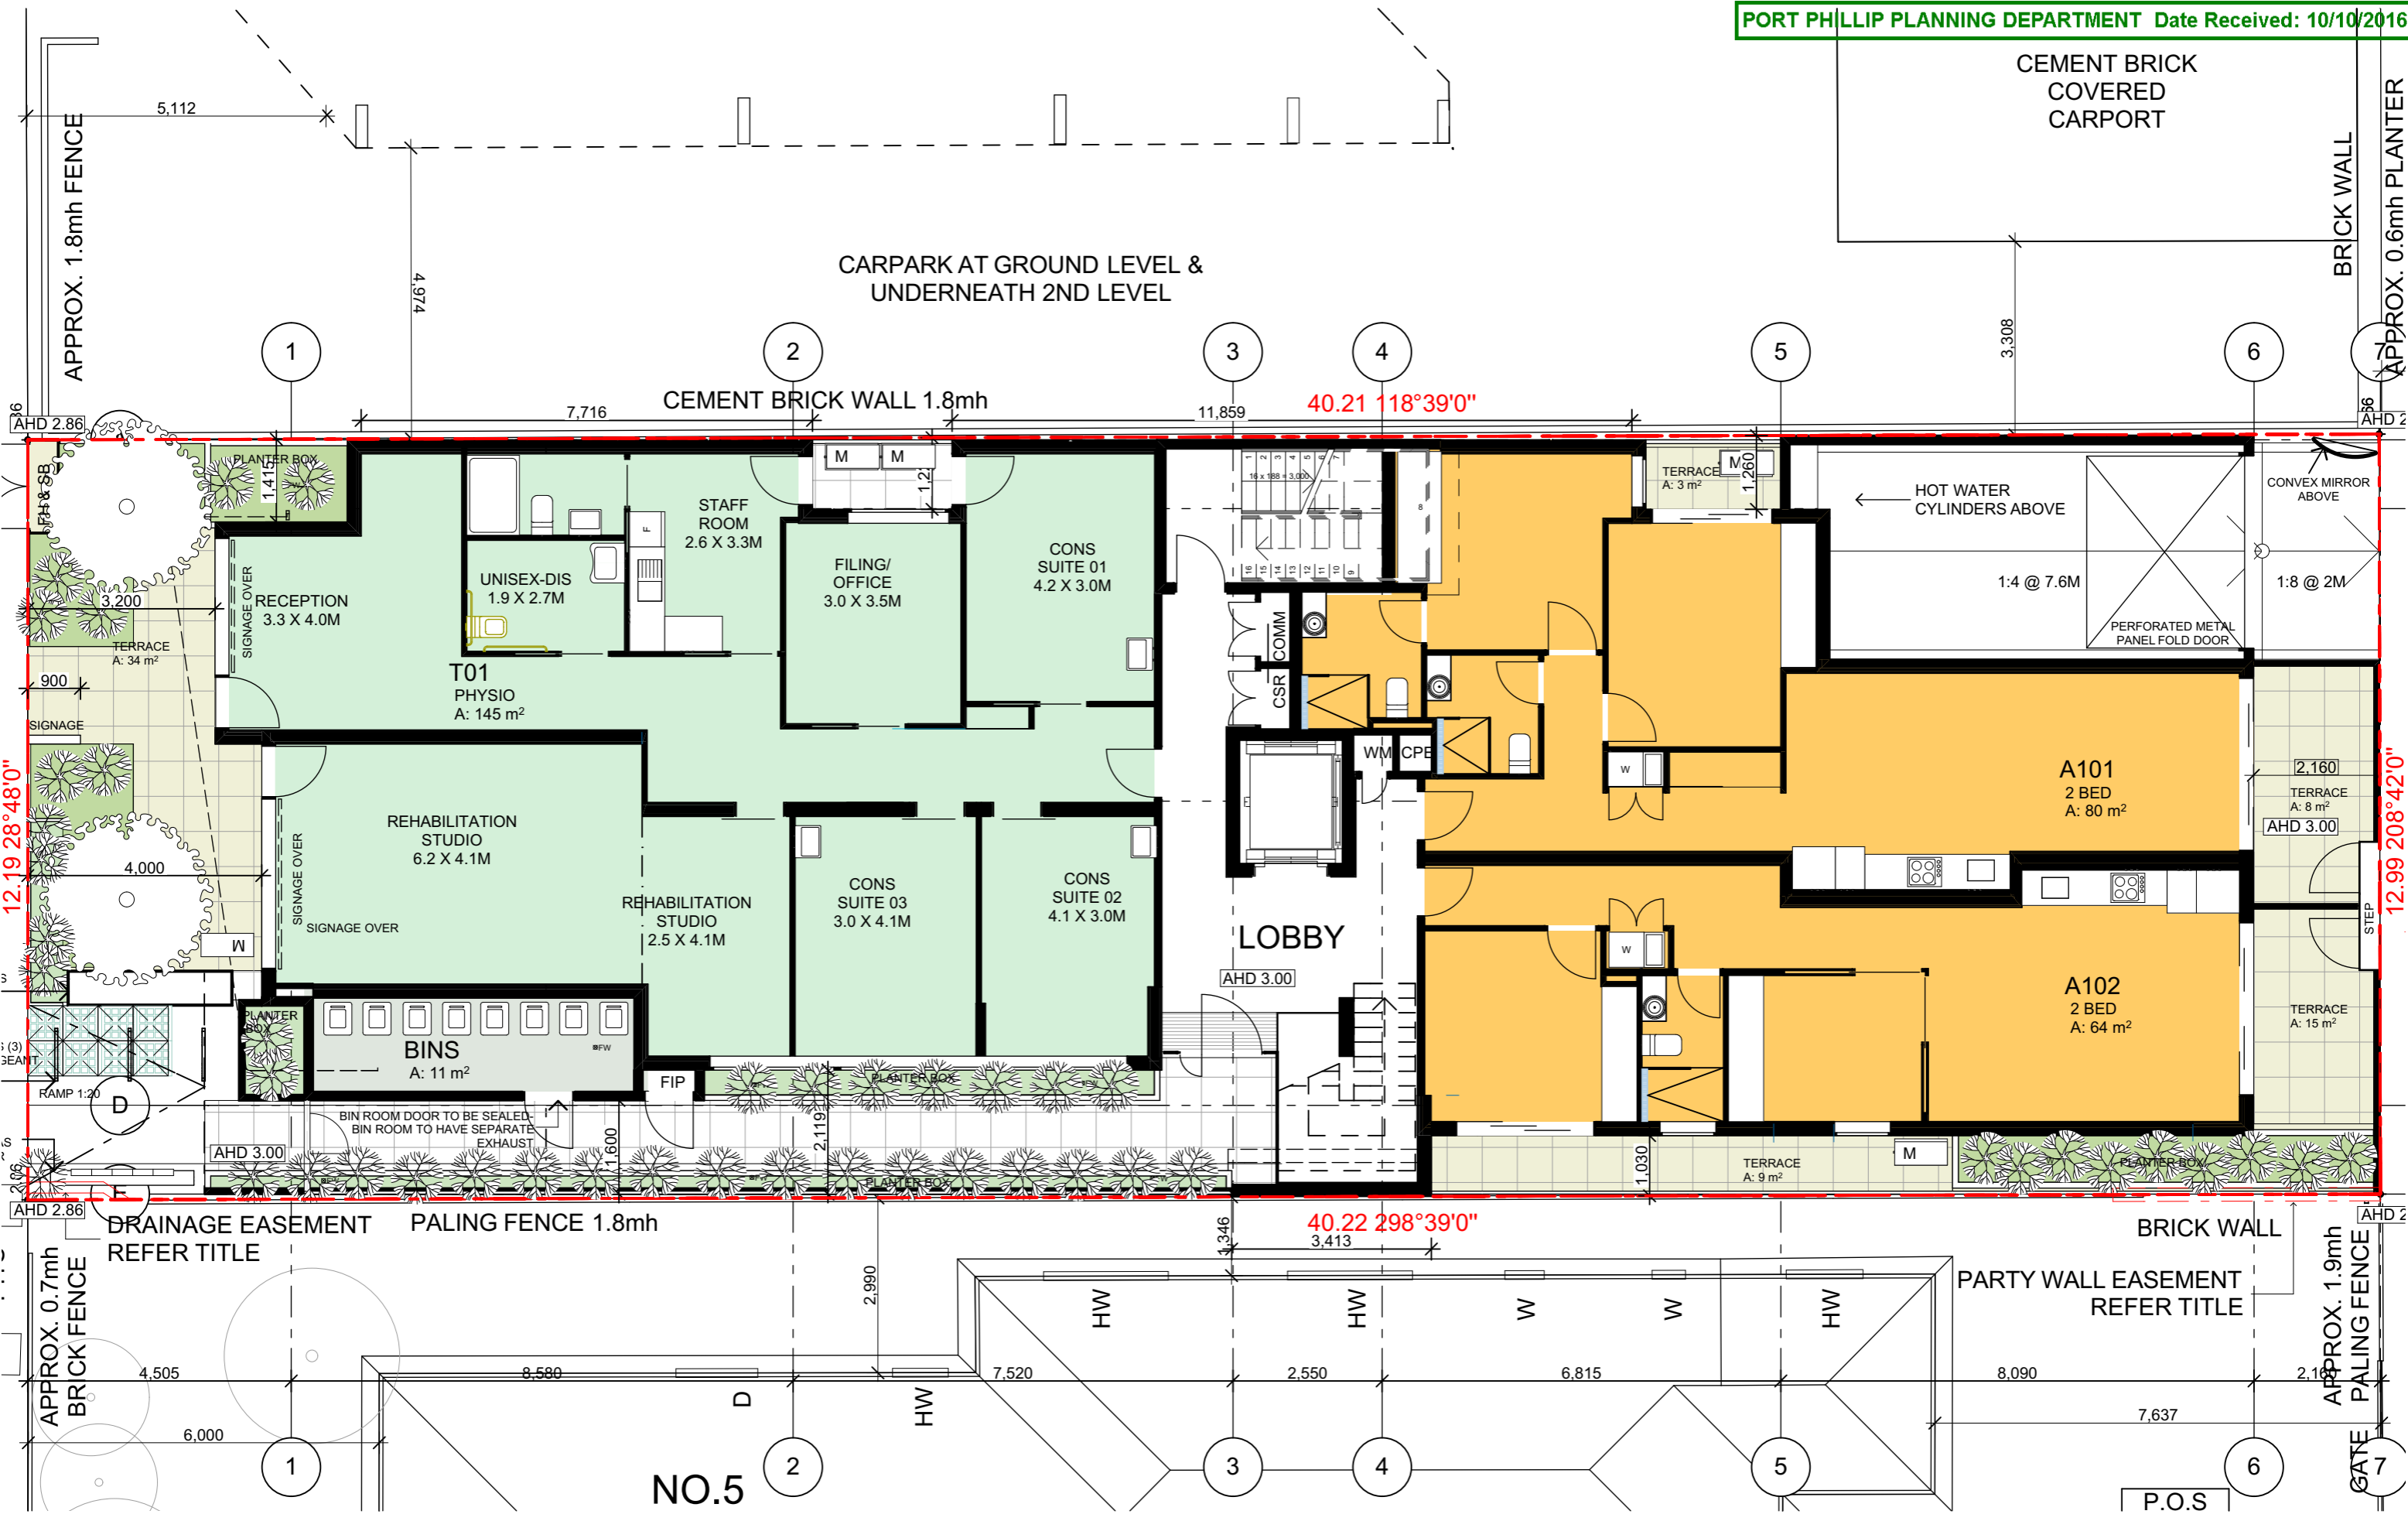



LEGEND:
M MECHANICAL UNIT

GENERAL NOTES:
 -ALL PAINT FINISHES TO BE LOW VOC THROUGHOUT
 -5 STAR WELS RATED BASIN TAPS AND TOILETS, WATER EFFICIENT SHOWER HEADS (FLOW BETWEEN 7.5-9.0 L/MIN)
 -ALL TIMBER USED IN FRAMING TO BE GENERALLY SOURCED FROM SUSTAINABLY MANAGED AUSTRALIAN PLANTATIONS

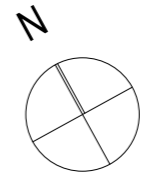


Client
 DOCKER STREET PTY LTD
 Project Name
APARTMENT DEVELOPMENT
 3 DOCKER STREET, ELWOOD

Drawing Title: LEVEL 01	
Scale: 1:100 @ A3	Date: 08 AUGUST 2016
Status: TOWN PLANNING	Checked By:
Project No: 11.007	Drawing No.: TP2.02 D
Plot Date:	REV: 8/08/2016

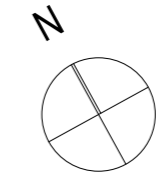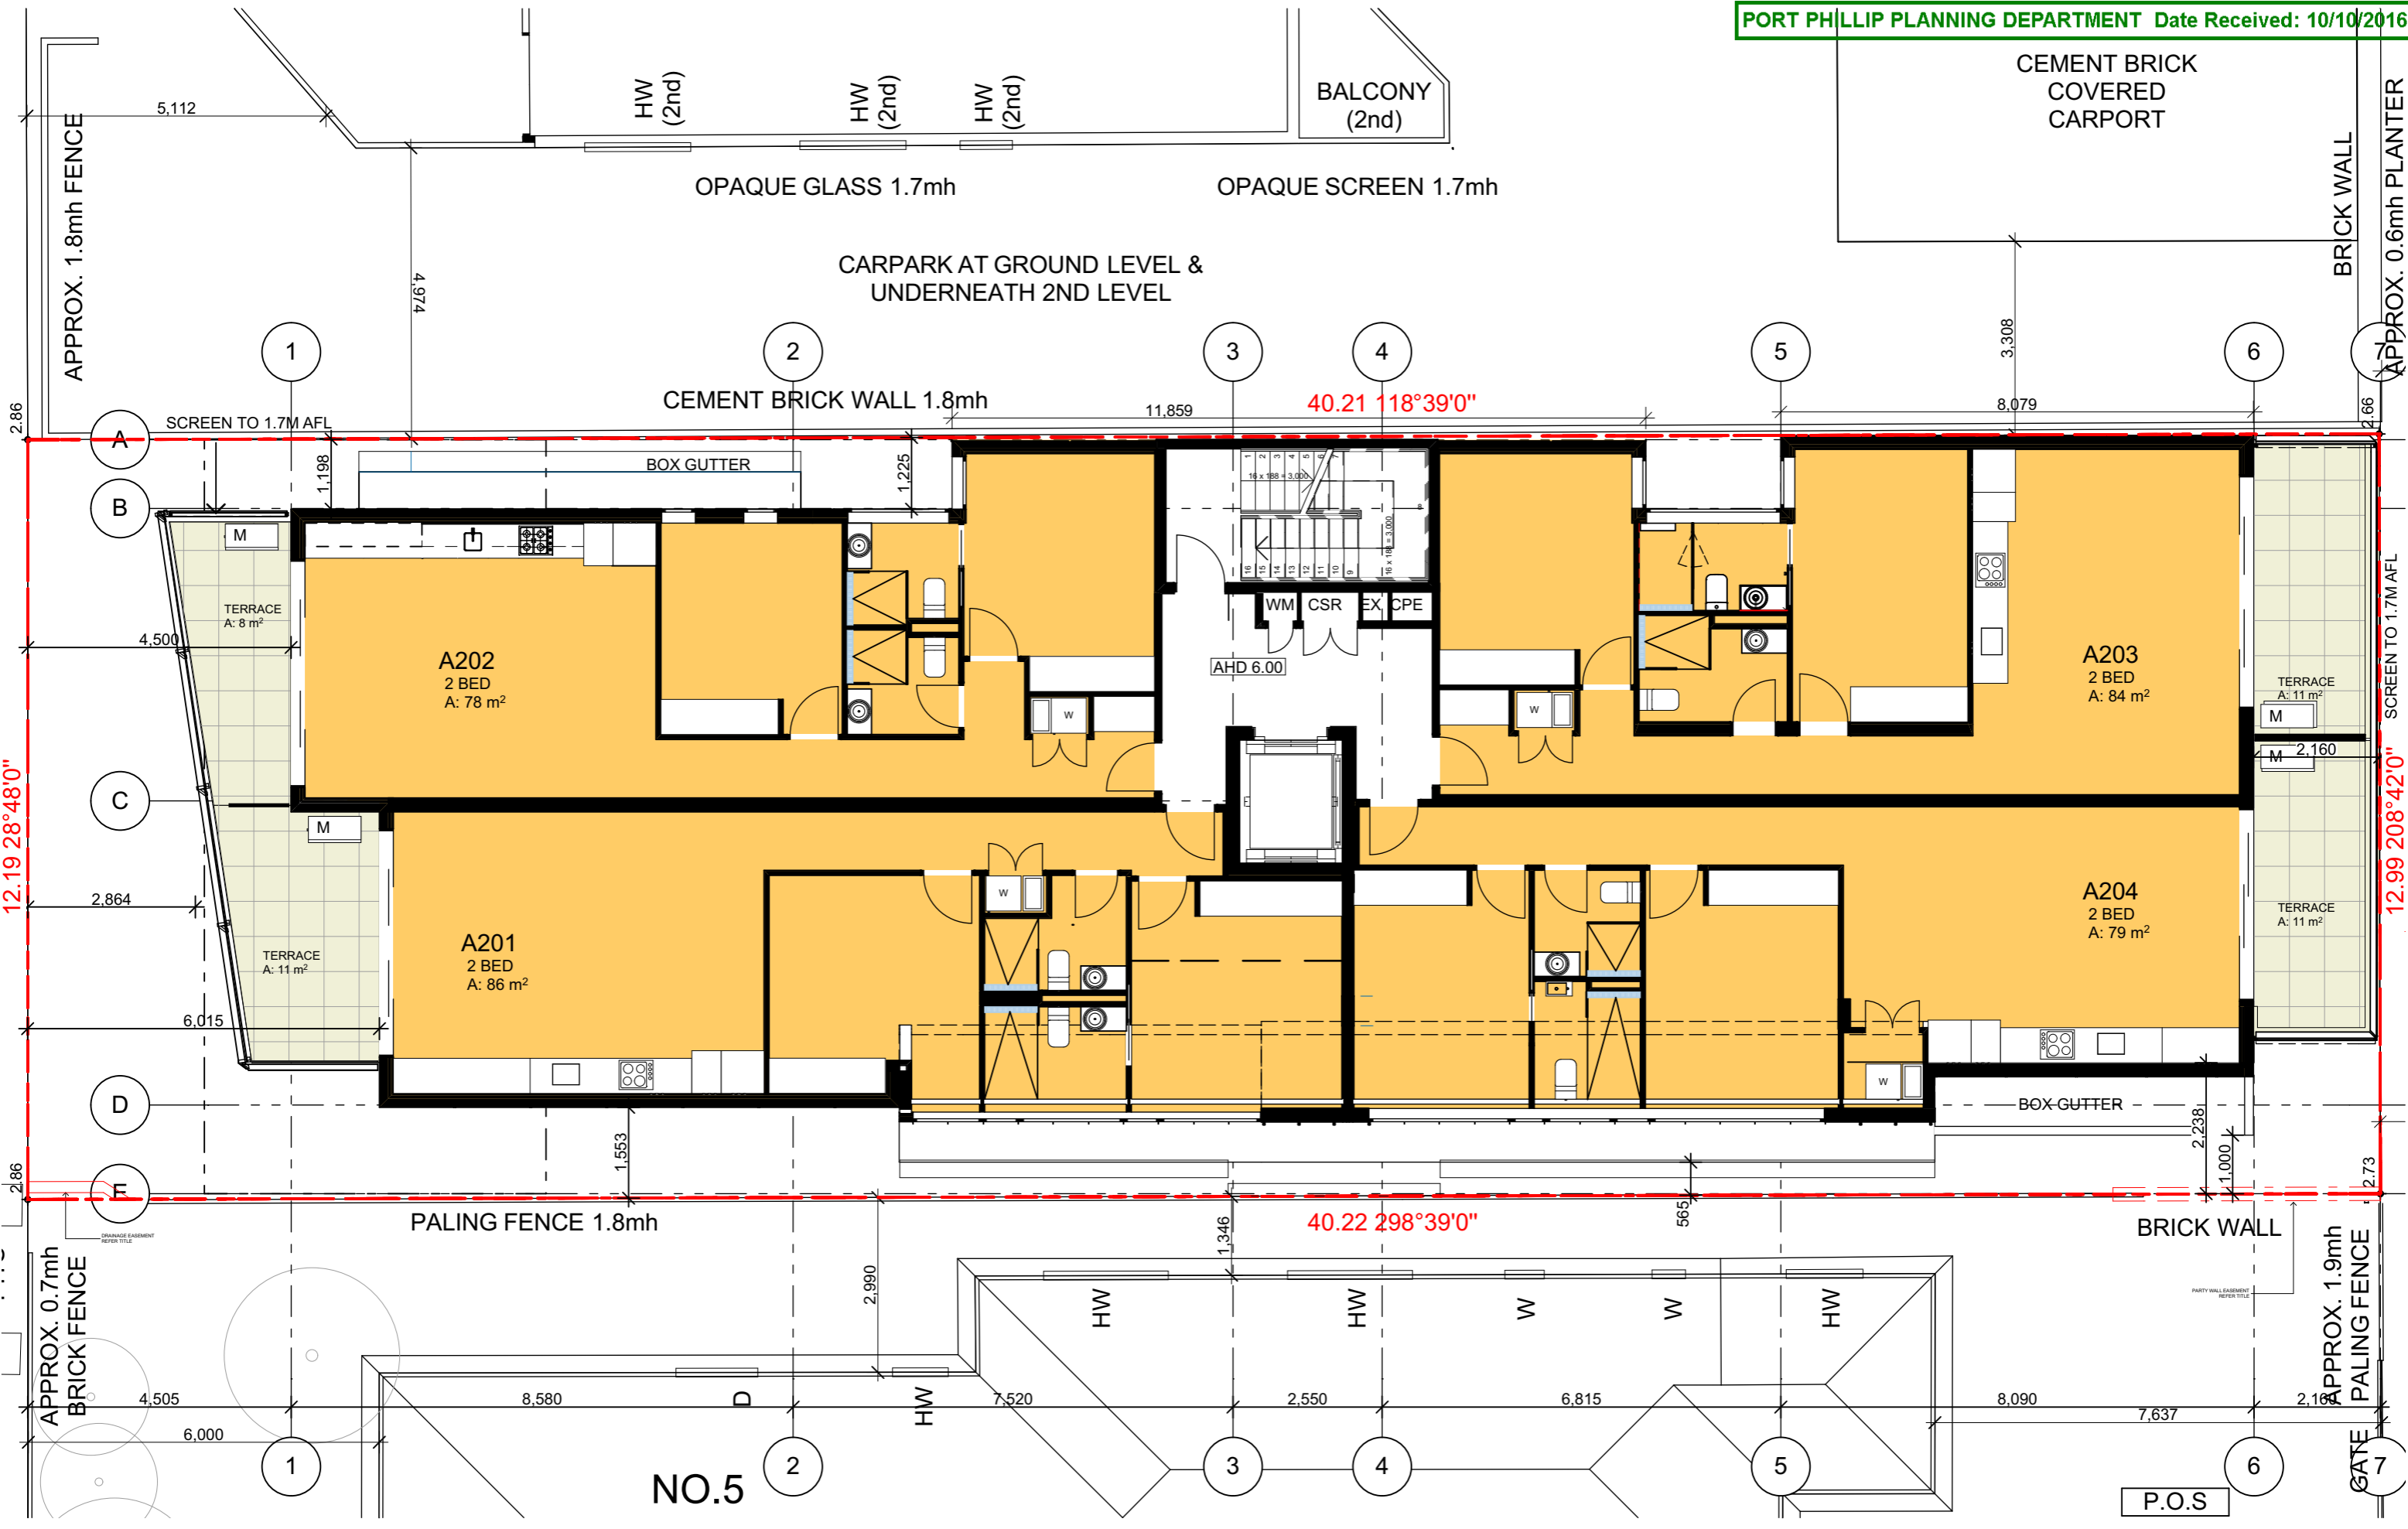


Client	DOCKER STREET PTY LTD
Project Name	APARTMENT DEVELOPMENT 3 DOCKER STREET, ELWOOD
Project No.	11.007
Drawing No.	TP2.03 D
Date	08 AUGUST 2016
Checked By	
REV:	
Plot Date:	8/08/2016

Drawing Title:	
LEVEL 02	
Scale:	1:100 @ A3
Status:	TOWN PLANNING
Project No.:	11.007
Drawing No.:	TP2.03 D
REV:	
Plot Date:	8/08/2016

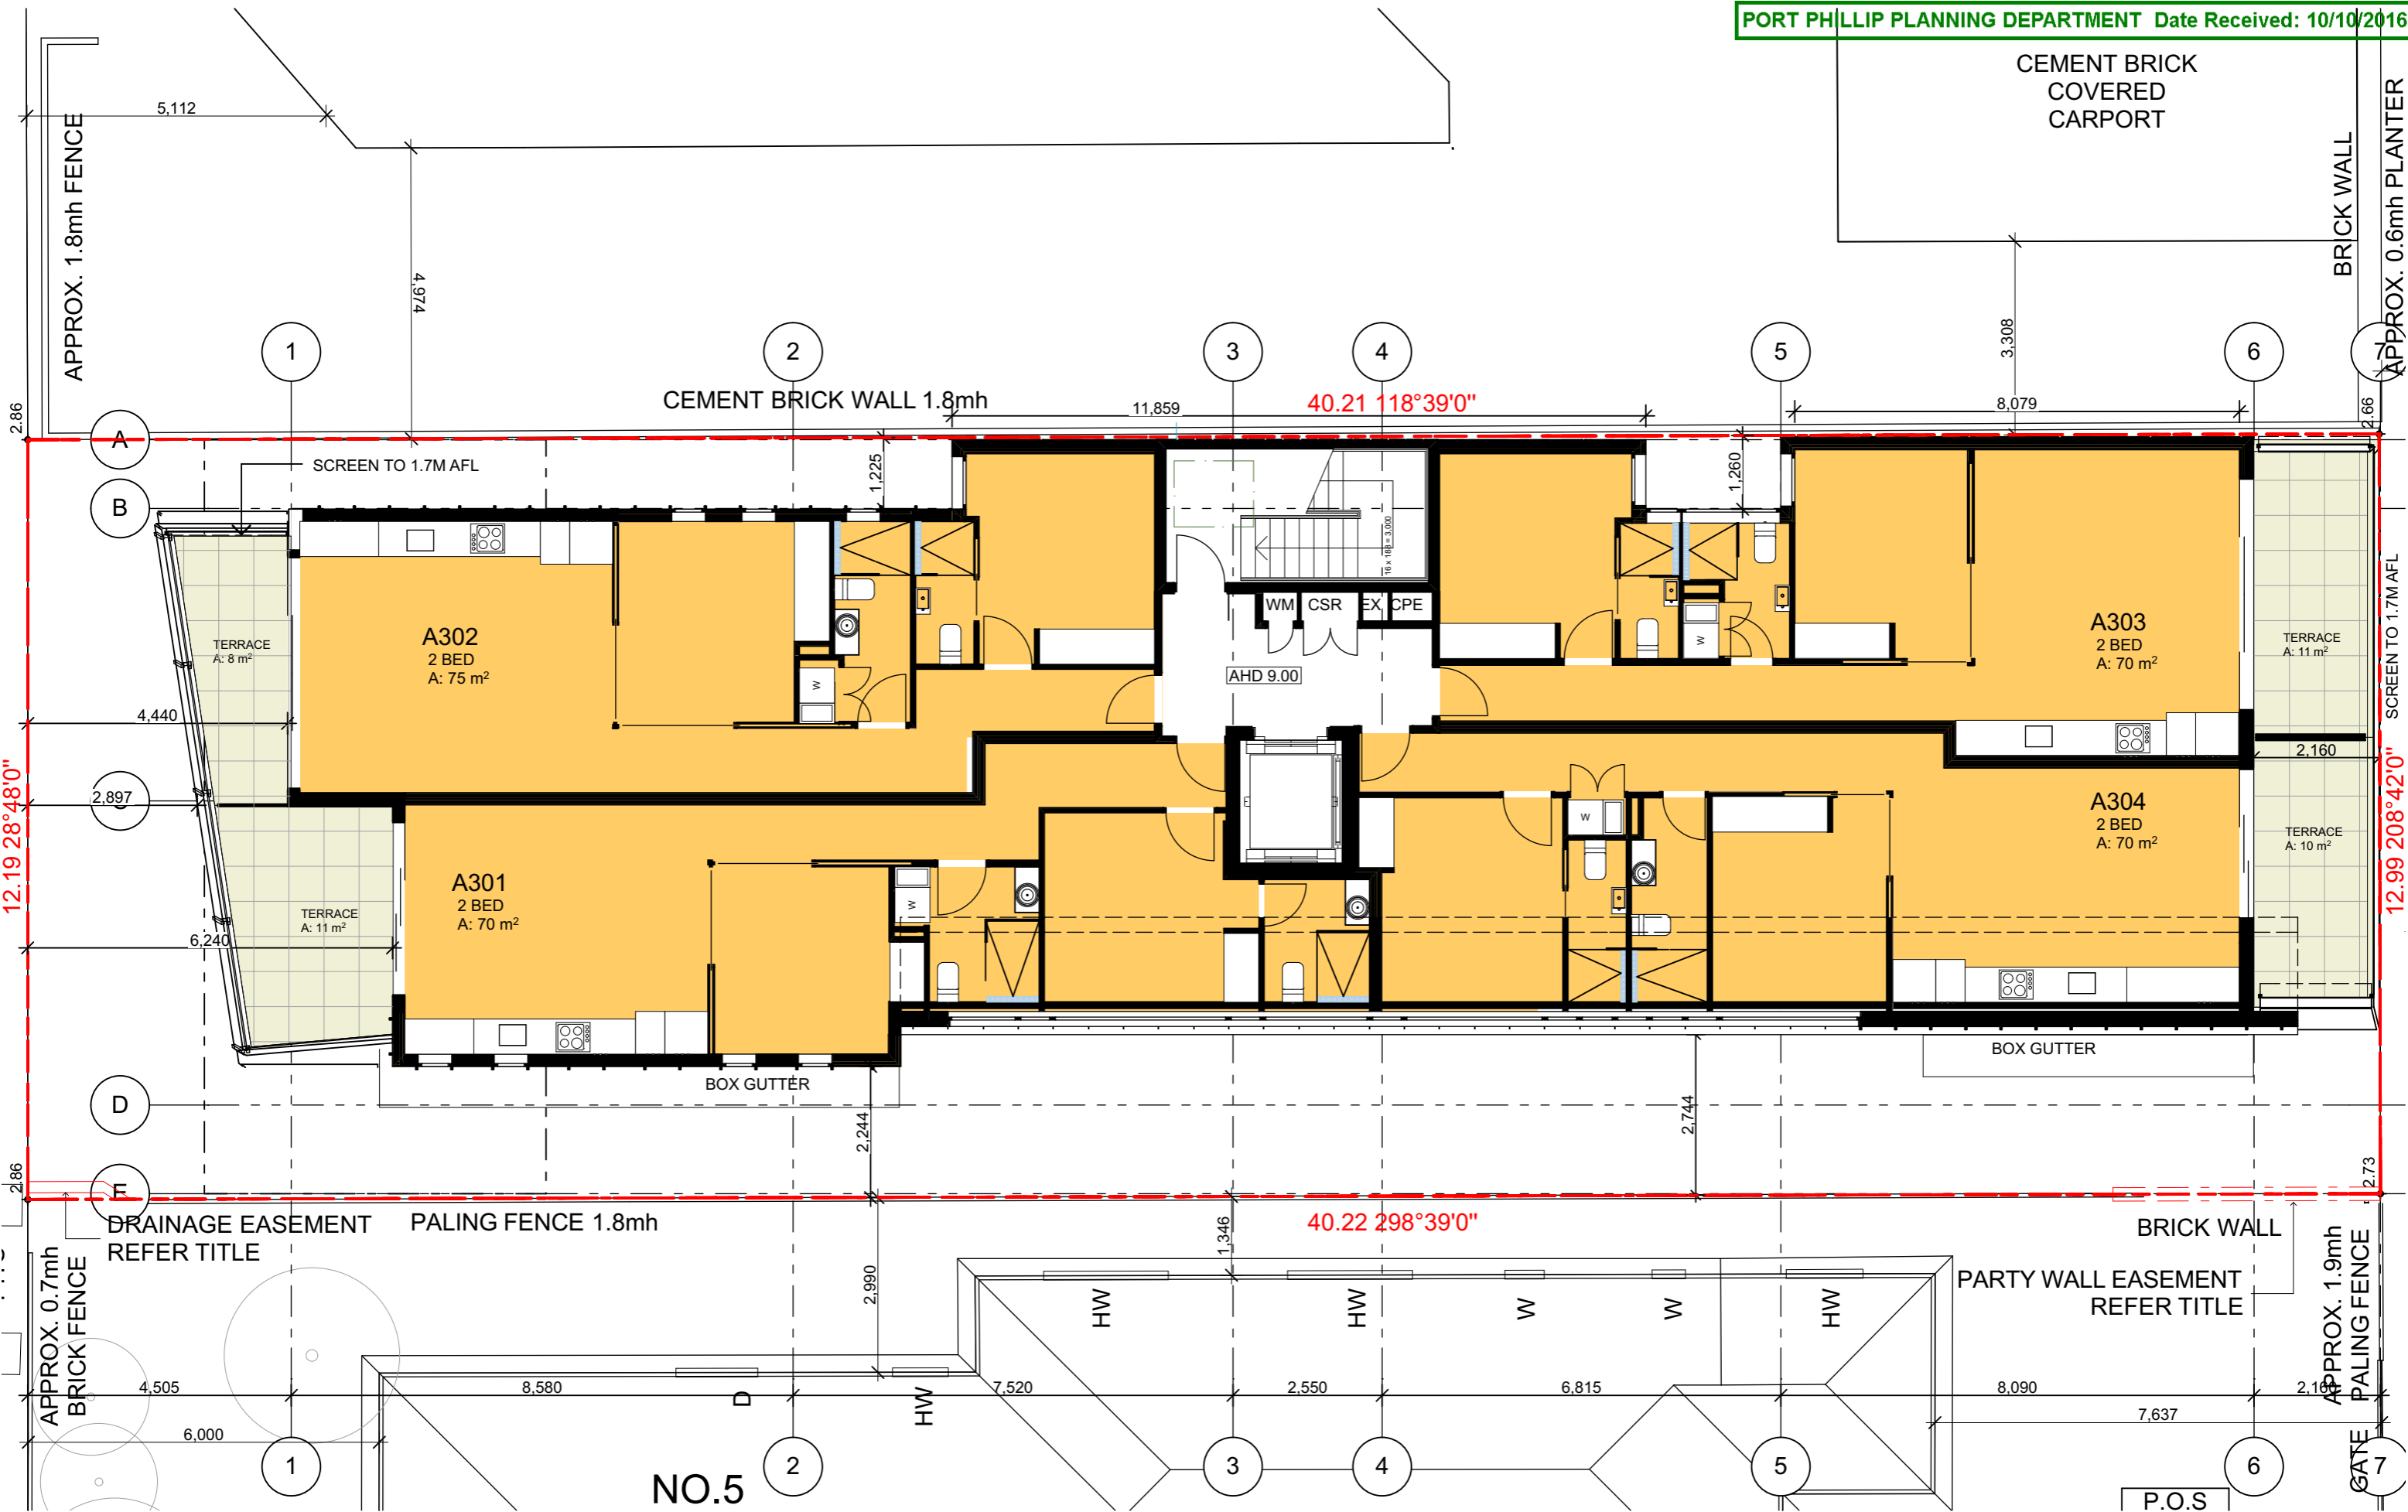


LEGEND:
M MECHANICAL UNIT

GENERAL NOTES:
 -ALL PAINT FINISHES TO BE LOW VOC THROUGHOUT
 -5 STAR WELS RATED BASIN TAPS AND TOILETS, WATER EFFICIENT SHOWER HEADS (FLOW BETWEEN 7.5-9.0 L/MIN)
 -ALL TIMBER USED IN FRAMING TO BE GENERALLY SOURCED FROM SUSTAINABLY MANAGED AUSTRALIAN PLANTATIONS

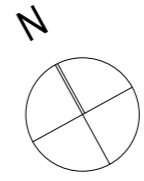


Client
 DOCKER STREET PTY LTD
 Project Name
APARTMENT DEVELOPMENT
 3 DOCKER STREET, ELWOOD

Drawing Title: LEVEL 03		
Scale: 1:100 @ A3	Date: 08 AUGUST 2016	
Status: TOWN PLANNING	Checked By:	
Project No: 11.007	Drawing No.: TP2.04	REV: D
Plot Date:	8/08/2016	

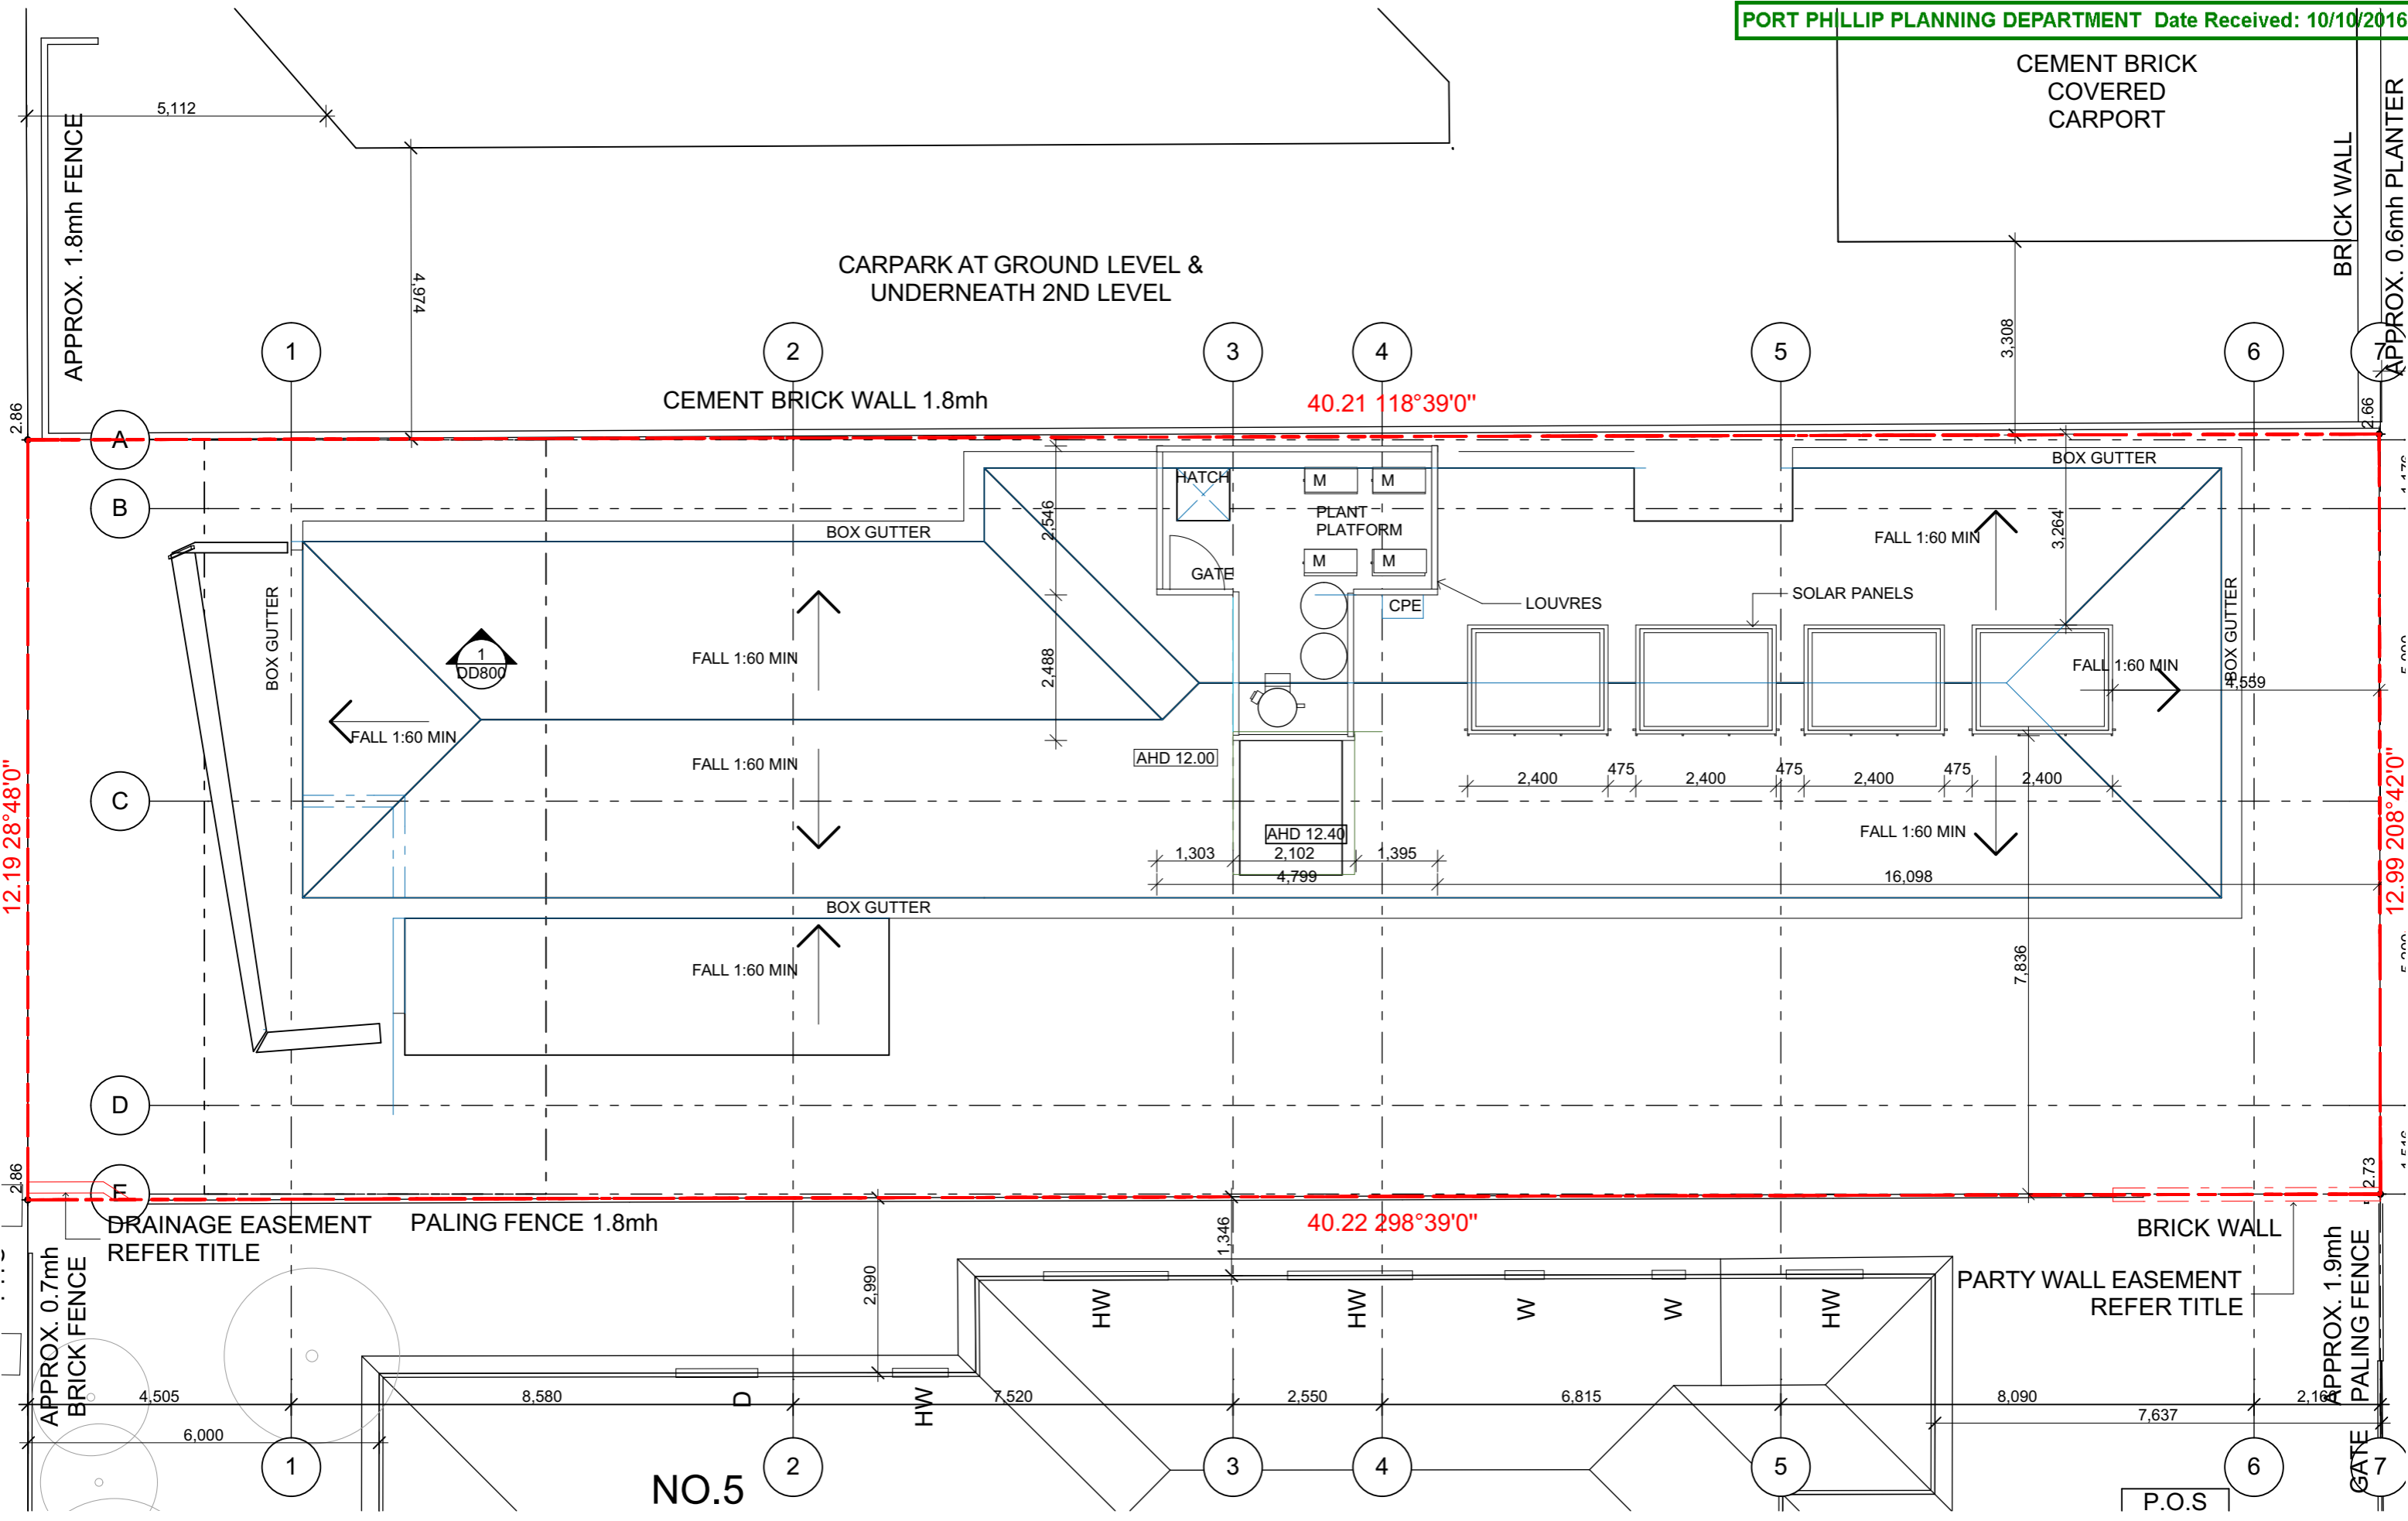

LEGEND:
 [M] MECHANICAL UNIT

GENERAL NOTES:
 -ALL PAINT FINISHES TO BE LOW VOC THROUGHOUT
 -5 STAR WELS RATED BASIN TAPS AND TOILETS, WATER EFFICIENT SHOWER HEADS (FLOW BETWEEN 7.5-9.0 L/MIN)
 -ALL TIMBER USED IN FRAMING TO BE GENERALLY SOURCED FROM SUSTAINABLY MANAGED AUSTRALIAN PLANTATIONS

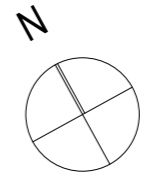

Client
 DOCKER STREET PTY LTD
 Project Name
APARTMENT DEVELOPMENT
 3 DOCKER STREET, ELWOOD

Drawing Title: ROOF		
Scale: 1:100 @ A3	Date: 08 AUGUST 2016	
Status: TOWN PLANNING	Checked By:	
Project No: 11.007	Drawing No.: TP.05	REV: D
Plot Date:	8/08/2016	