




01 PROPOSED SHADOWS - 22nd JUNE
PLAN 1:200 SCALE

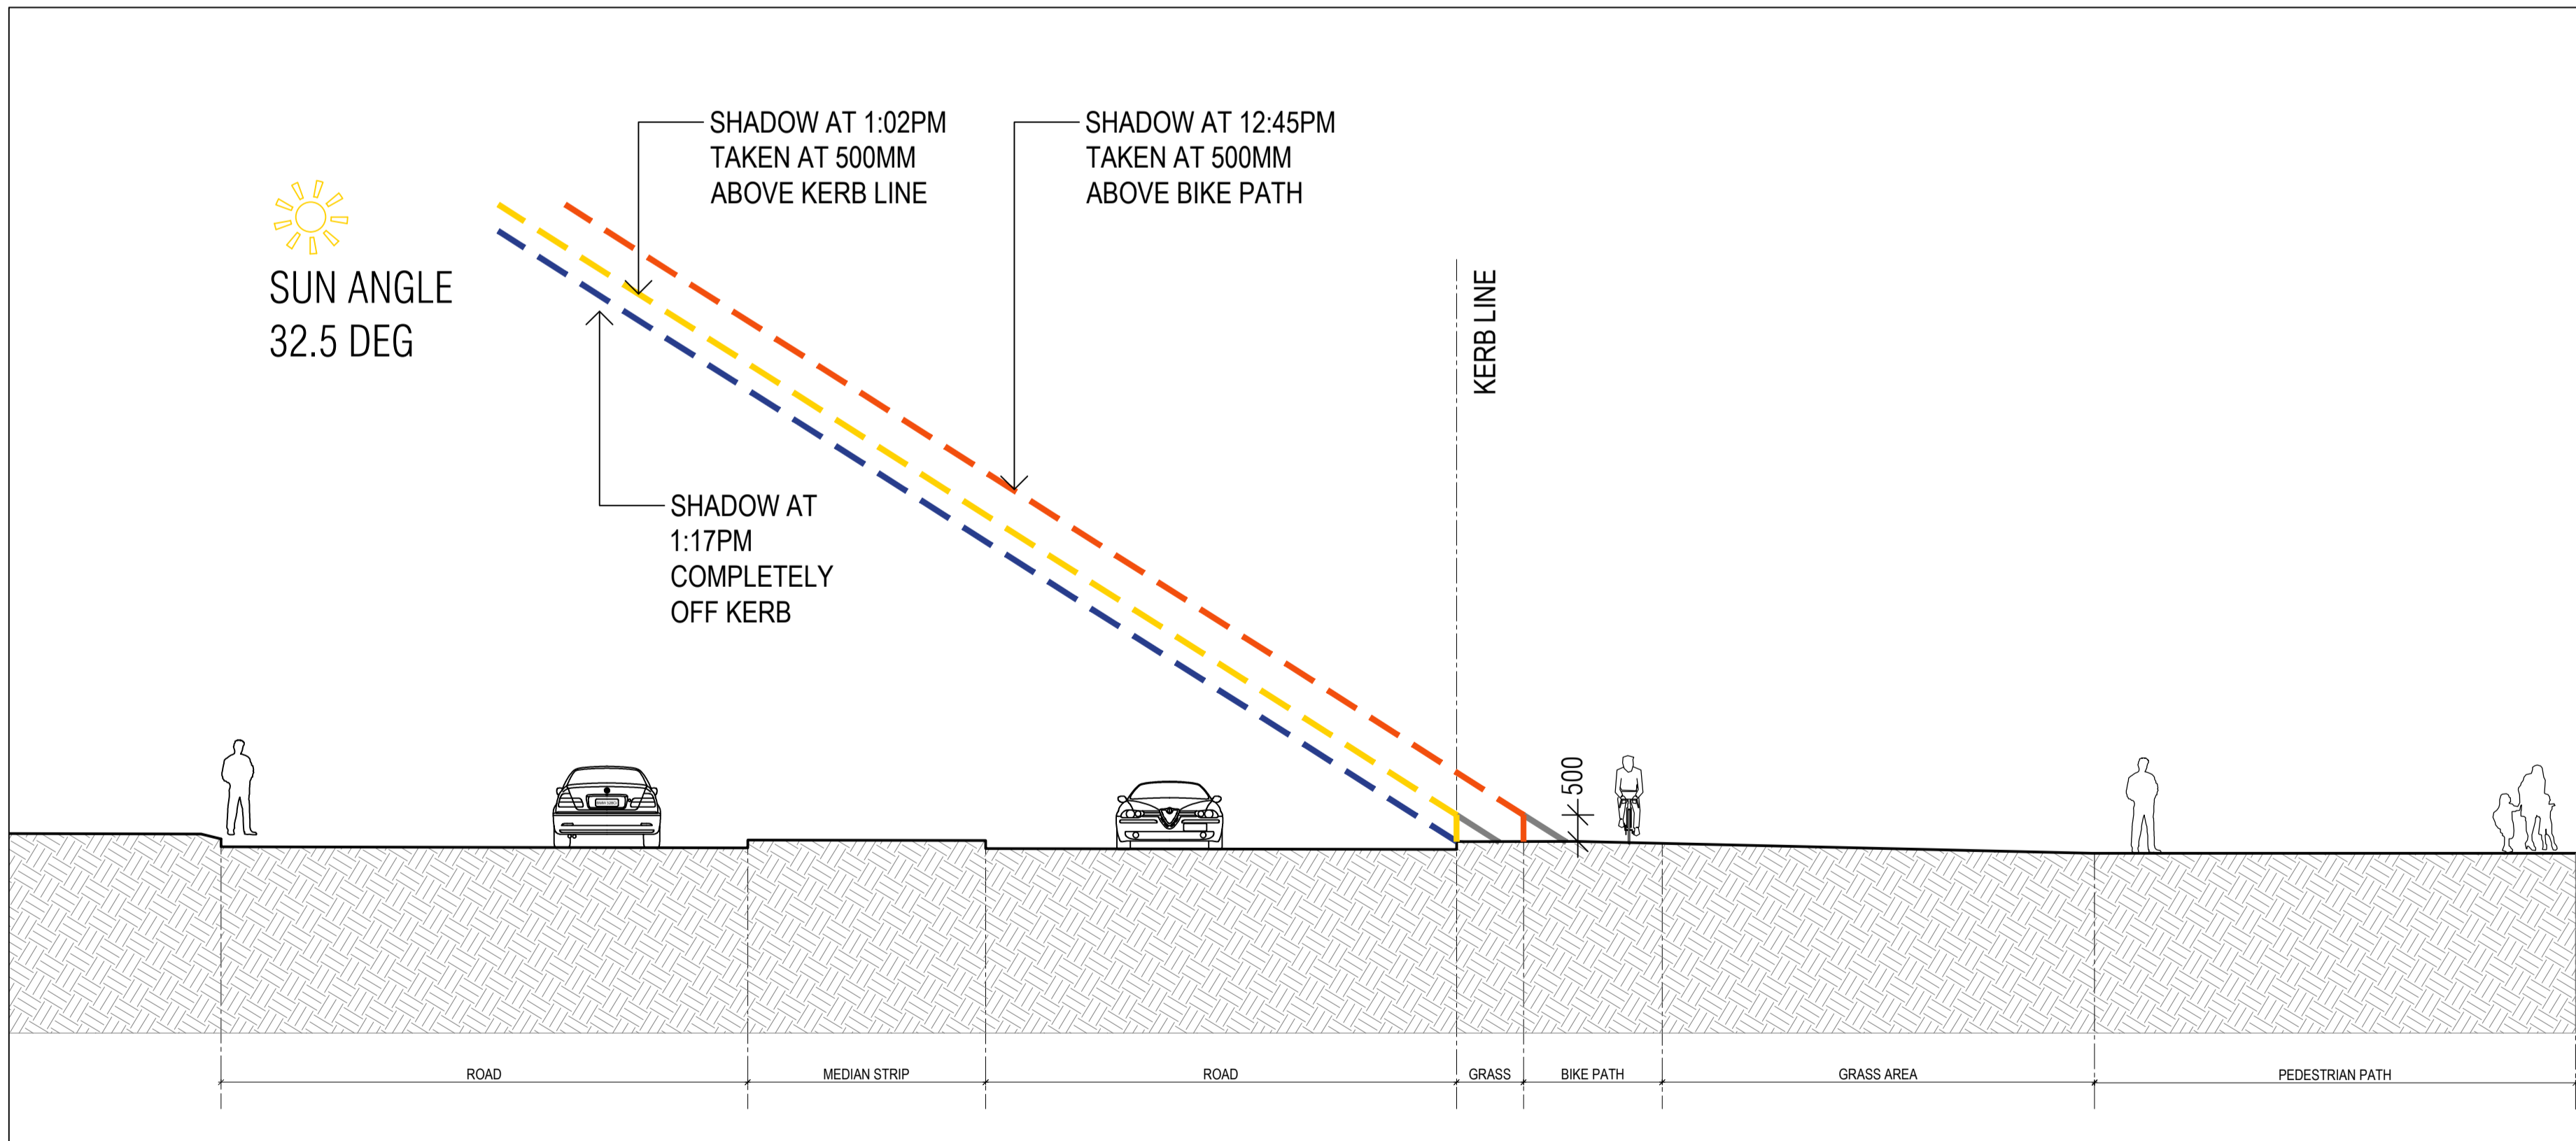

A PROPOSED SHADOWS - 22nd JUNE
SECTION 1:100 SCALE

REV	DATE	DESCRIPTION	REV	DATE	DESCRIPTION