

REVISIONS			
No	Date	Description	By
N	30.05.24	SECONDARY CONSENT APPLICATION	AP

PROJECT TITLE
PROPOSED MIXED USE DEVELOPMENT
28 - 32 ALBERT ROAD, SOUTH MELBOURNE

DRAWING TITLE
FUNCTIONAL LAYOUT PLAN/ PEDESTRIAN LINK
LOWER GROUND / GROUND FLOOR

SCALE: @ A3 1:200	PROJECT No: 10212	N DWG No: A0100	REV N
DATE: SEPT 2023	DRAWN BY: TM		

Artisan Architects retain all common law, statutory law and other rights including copyright and intellectual property rights in respect of this document.

The recipient indemnifies Artisan Architects against all claims resulting from use of this document for any purpose other than its intended use, unauthorized changes or reuse of the document on other projects without the permission of Artisan Architects.


Under no circumstance shall transfer of this document be deemed a sale or constitute a transfer of the license to use this document.

info@artisanarchitects.com.au
www.artisanarchitects.com.au
ACN 138 157 641
© copyright



Nominated Architect: Andrew Pham / Victoria ARBV 16732 / NSW ARB 11635

CITY OF PORT PHILLIP
PORT PHILLIP PLANNING SCHEME
SECONDARY CONSENT APPROVAL
under Condition No. 2 in Planning Permit No: 1051/2017/A
Note: This approval relates to the indicated/highlighted area(s) only
Date: 24/09/2024 Sheet: 2 of 2

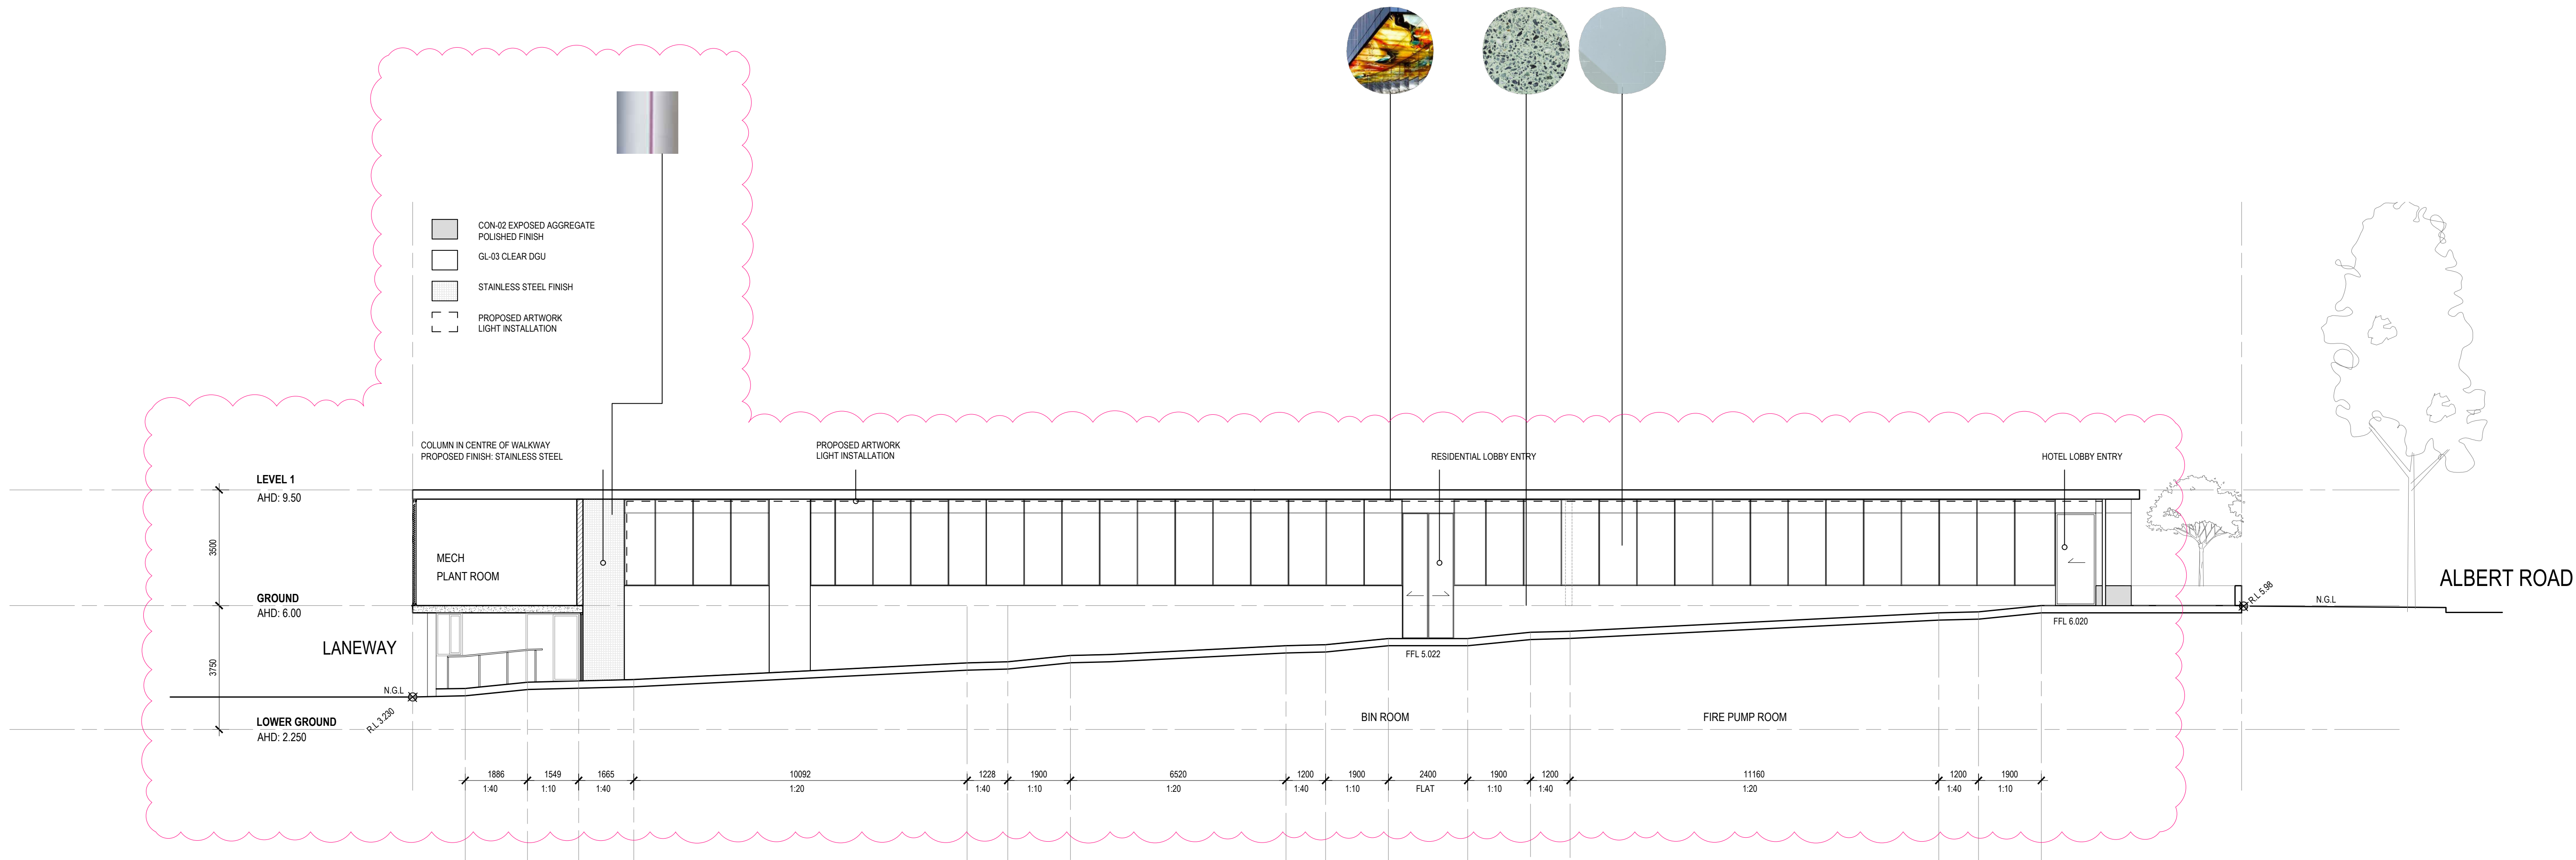

REVISIONS			
No	Date	Description	By
N	25.01.24	SECONDARY CONSENT APPLICATION	CP

PROJECT TITLE
PROPOSED MIXED USE DEVELOPMENT
28 - 32 ALBERT ROAD, SOUTH MELBOURNE

DRAWING TITLE
FUNCTIONAL LAYOUT PLAN - PEDESTRIAN LINK


SCALE @ A1: 1:200

DATE:
SEPT 2023

PROJECT No:

10212

DRAWN BY: TM

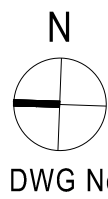

DWG No:

A0954

REV

B

Artisan Architects retain all common law, statutory law and other rights including copyright and intellectual property rights in respect of this document.

The recipient indemnifies Artisan Architects against all claims resulting from use of this document for any purpose other than its intended use, unauthorized changes or reuse of the document on other projects without the permission of Artisan Architects.

Under no circumstance shall transfer of this document be deemed a sale or constitute a transfer of the license to use this document.

info@artisanarchitects.com.au
www.artisanarchitects.com.au
ACN 138 157 641
© copyright



Nominated Architect: Andrew Pham / Victoria ARBV 16732 / NSW ARB 11635