




City of Port Phillip
Advertised Plan
Planning Application No. PDPL/00402/2025
No. of Pages: 1 of 2

Notes
1. Location of services to be determined prior to construction.
2. This drawing is based on a base drawing provided by Surfcoast Survey & Drafting Services P/L.

LEGEND

- Existing tree. Refer to arborist report.
- Proposed tree. Refer to planting plan.
- Tree protection zone as 4970-2009
- Proposed pedestrian grade plain grey concrete
- Proposed vehicular grade plain grey concrete
- Proposed softfall rubber colour 1: 'Beach' (50% RH30 Beige, 50% RH31 Cream)
- Proposed softfall rubber colour 2: 'Sage' (50% RH10 Standard Green, 50% RH12 Dark Green)
- Proposed softfall rubber colour 3: 'Autumn Brown' (40% RH01 Standard Red, 40% RH33 Dark Brown, 20% RH40 Mustard)
- Proposed garden bed
- Proposed softfall mulch
- Stone stepper
- Mudstone boulder
- Proposed log steppers
- Proposed timber log
- Proposed seat
- Proposed fence
- Proposed light poles
- Equipment fall zone
- +10.85 Existing levels
- +p10.85 Proposed levels
- +TE10.85 Proposed top of equipment level

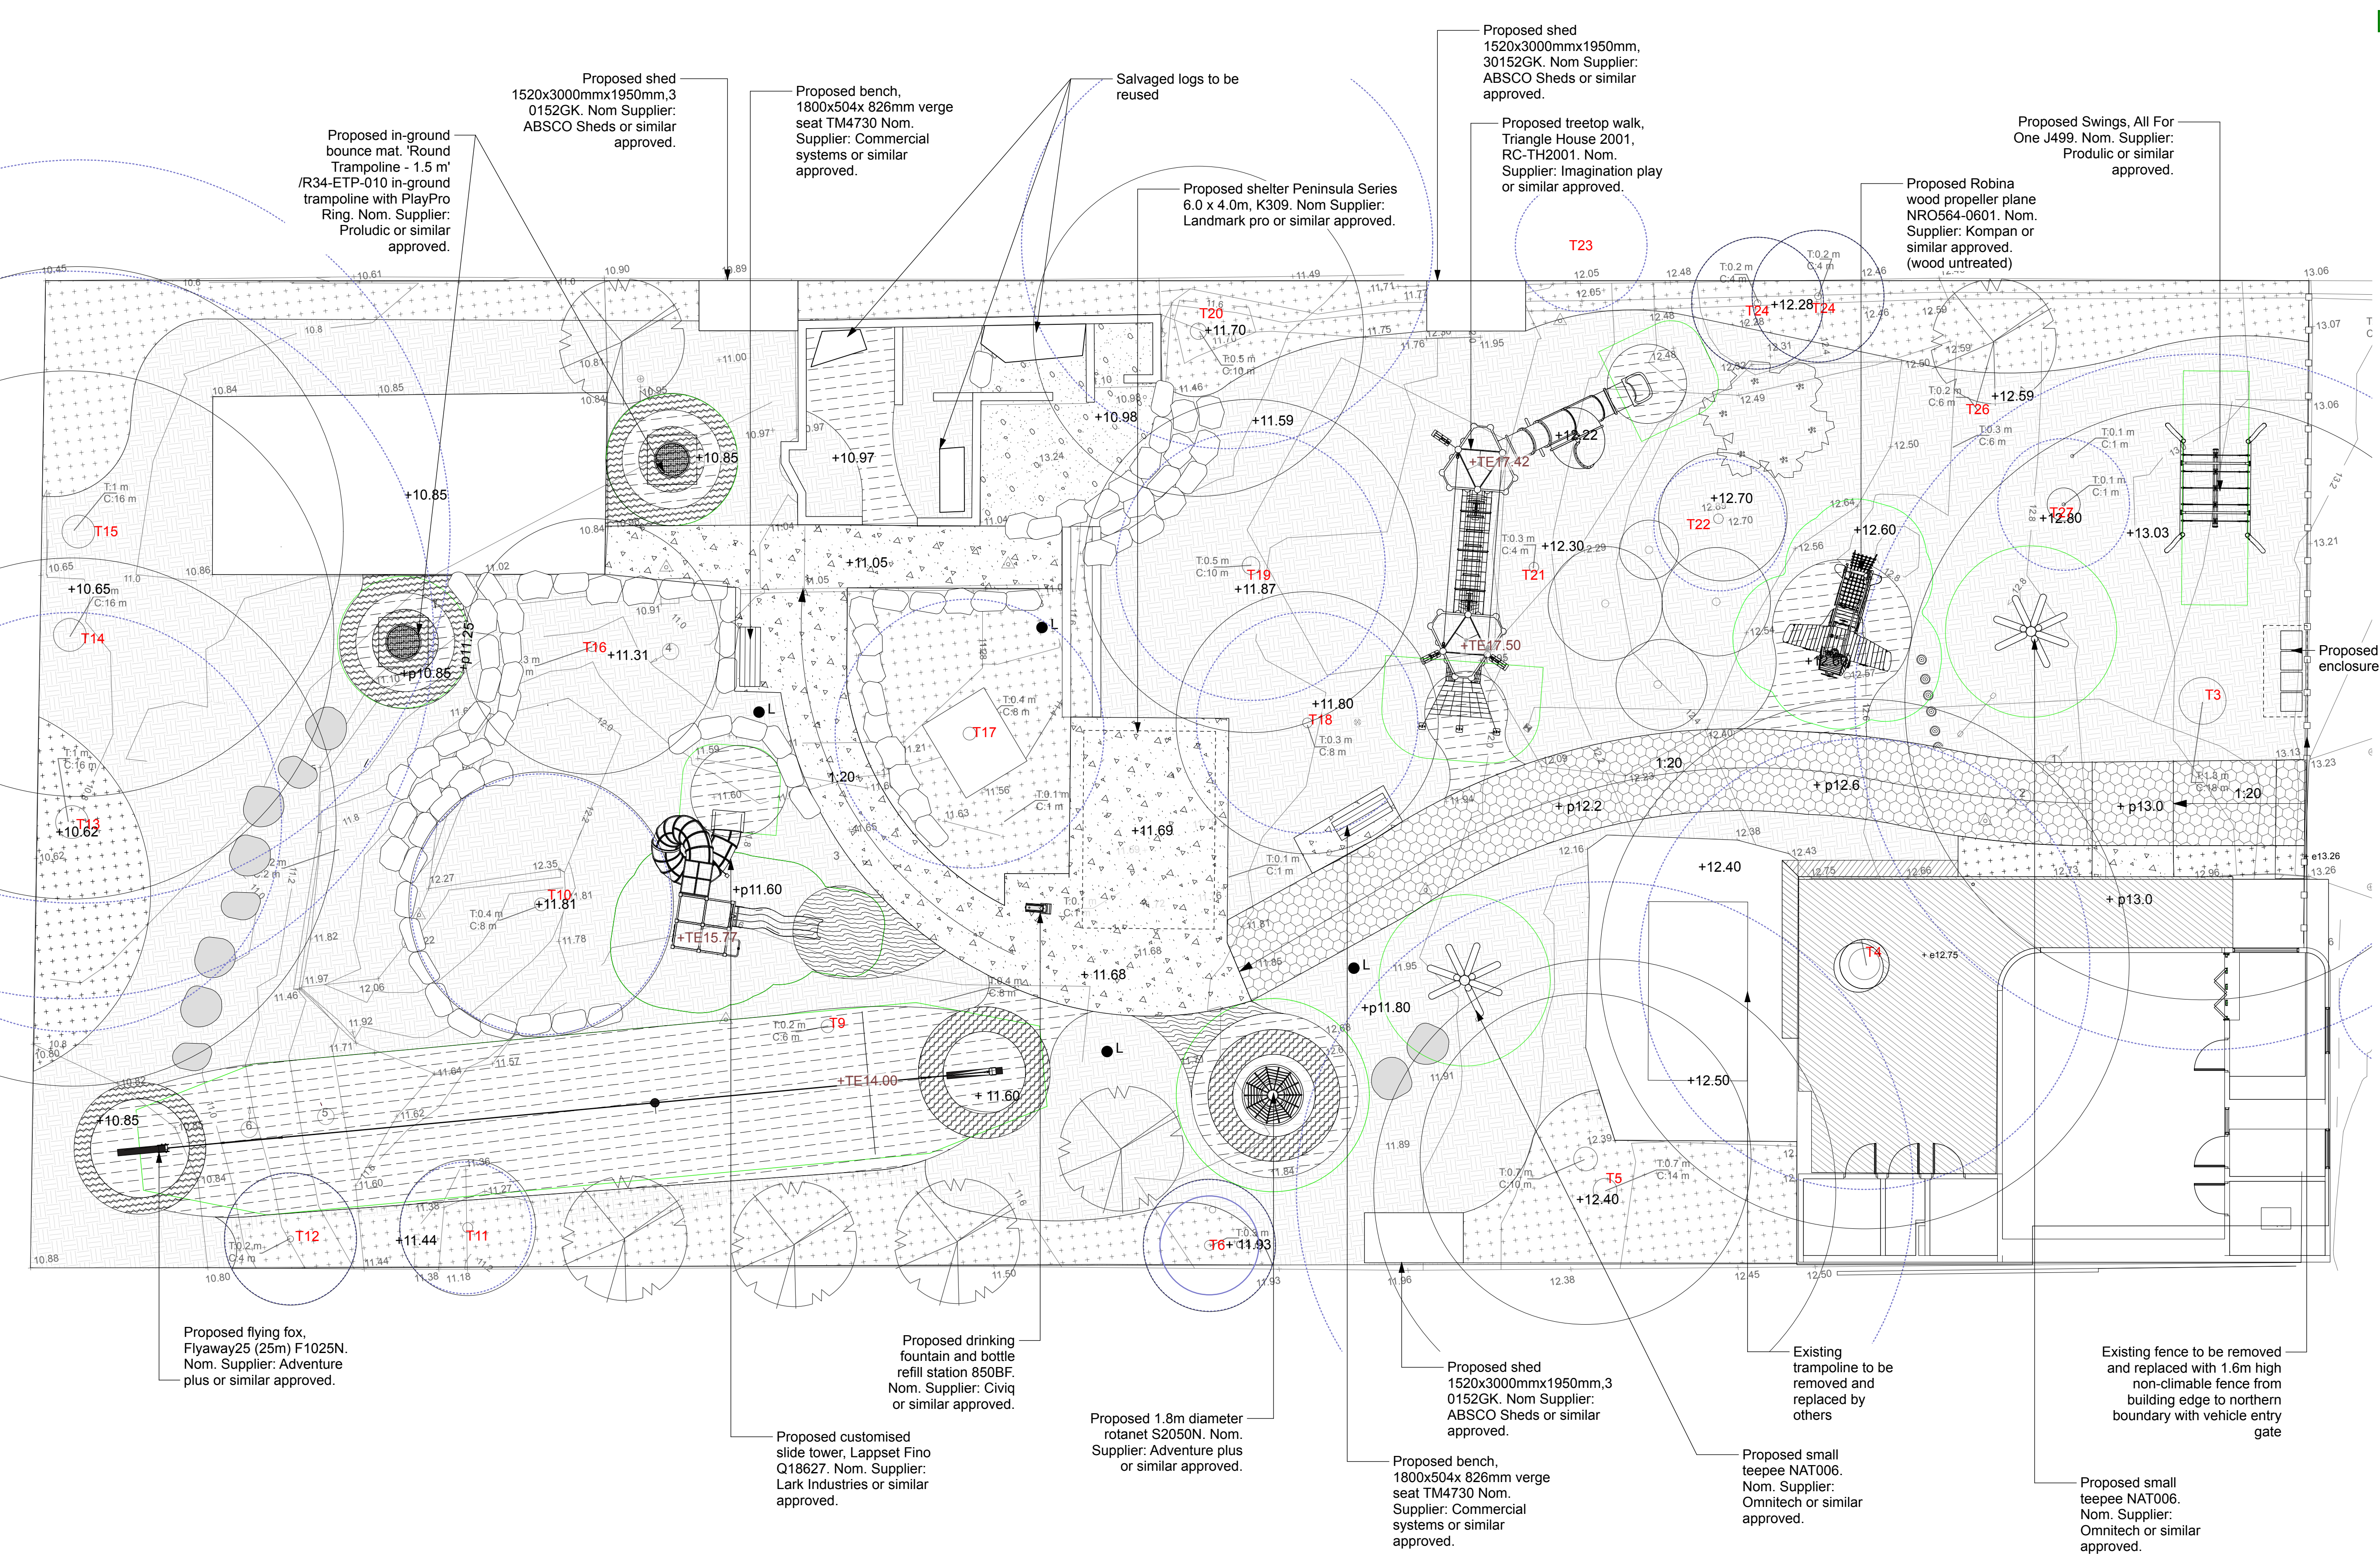

EXISTING TREES
- Trees within scope of works to be protected with temporary fencing.
- Hand digging only within dripline of existing trees, taking care not to damage roots. Any necessary earthworks by machinery within dripline must be undertaken with supervision of Council Arborist.
- The contractor is to keep the area within the drip line of existing trees free from all equipment, building materials, chemicals, fill or temporary building and debris and minimise the compaction of soil by vehicles, heavy equipment and pedestrians.
- Refer to Specification for further details.

City of Port Phillip
Advertised Plan
Planning Application No. PDPL/00402/2025
No. of Pages: 2 of 2

ffla
fitzgerald frisby landscape architecture
www.ffla.com.au
ACN 123 328 921

client
City of Port Phillip
project
St Kilda Adventure Playground Upgrade
address
Neptune St, St Kilda
drawing name
Landscape Plan
drawing number
1987-002-L002
status
not for construction
approved
scale (A3)
1:200
scale (A1)
1:100
date
02.07.2025
revision
P4